


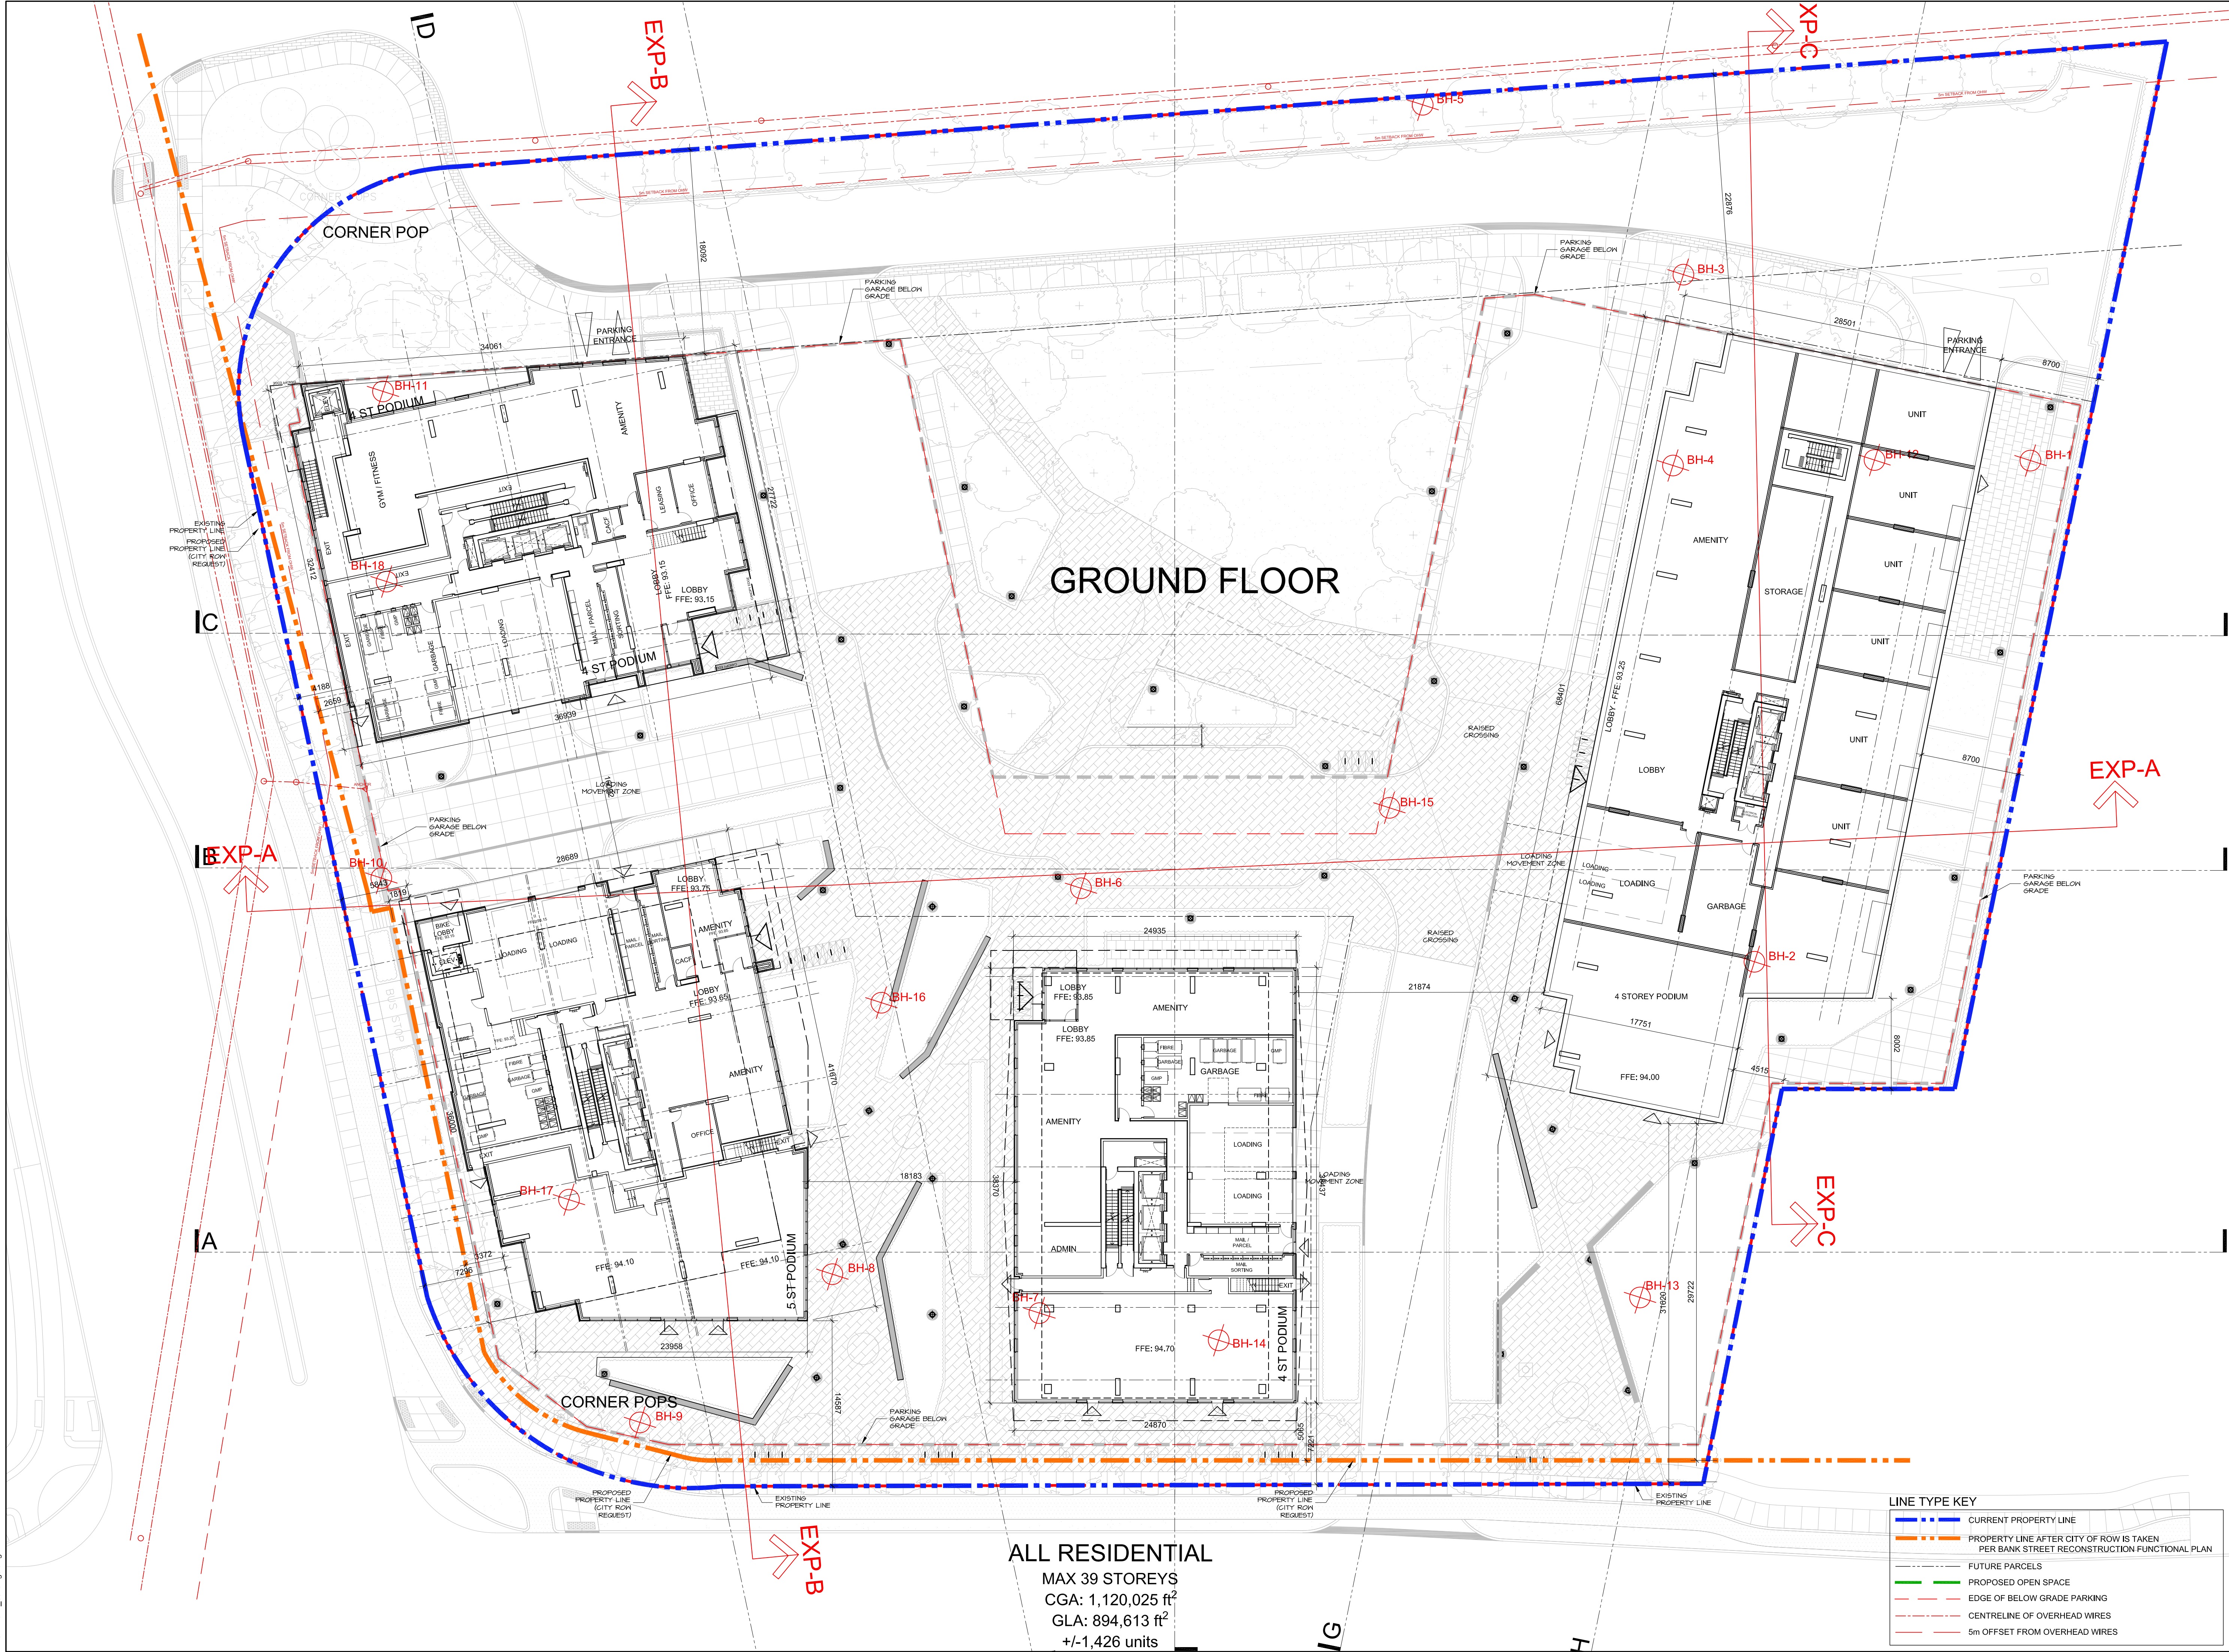




2	OCT 11/24	ISSUED FOR ZONING APPLICATION
1	SEPT 18/24	ISSUED FOR REVIEW
no.	date	revision

It is the responsibility of the appropriate contractor to check and verify all dimensions on site and report all errors and/or omissions to the architect.
All contractors must comply with all pertinent codes and by-laws.
Do not scale drawings.
This drawing may not be used for construction until signed.
Copyright reserved.



Hobin Architecture Incorporated
63 Pamela Street
Ottawa, Ontario
Canada K1S 3K7
T: 613-238-7200
F: 613-235-2005
E: mail@hobinarc.com
hobinarc.com

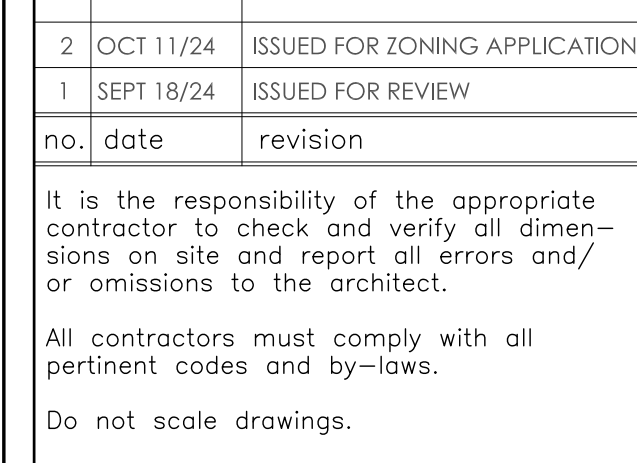

HOBIN
ARCHITECTURE

PROJECT/LOCATION:	
BGO BANK AND WALKLEY 1822 BANK STREET	
DRAWING TITLE:	
CONCEPT PLANS GROUND FLOORS	
DRAWN BY:	DATE:
DV	24-08-22
SCALE:	1:250
PROJECT:	
2230	
DRAWING NO.:	
A2.04	
REVISION NO.:	