


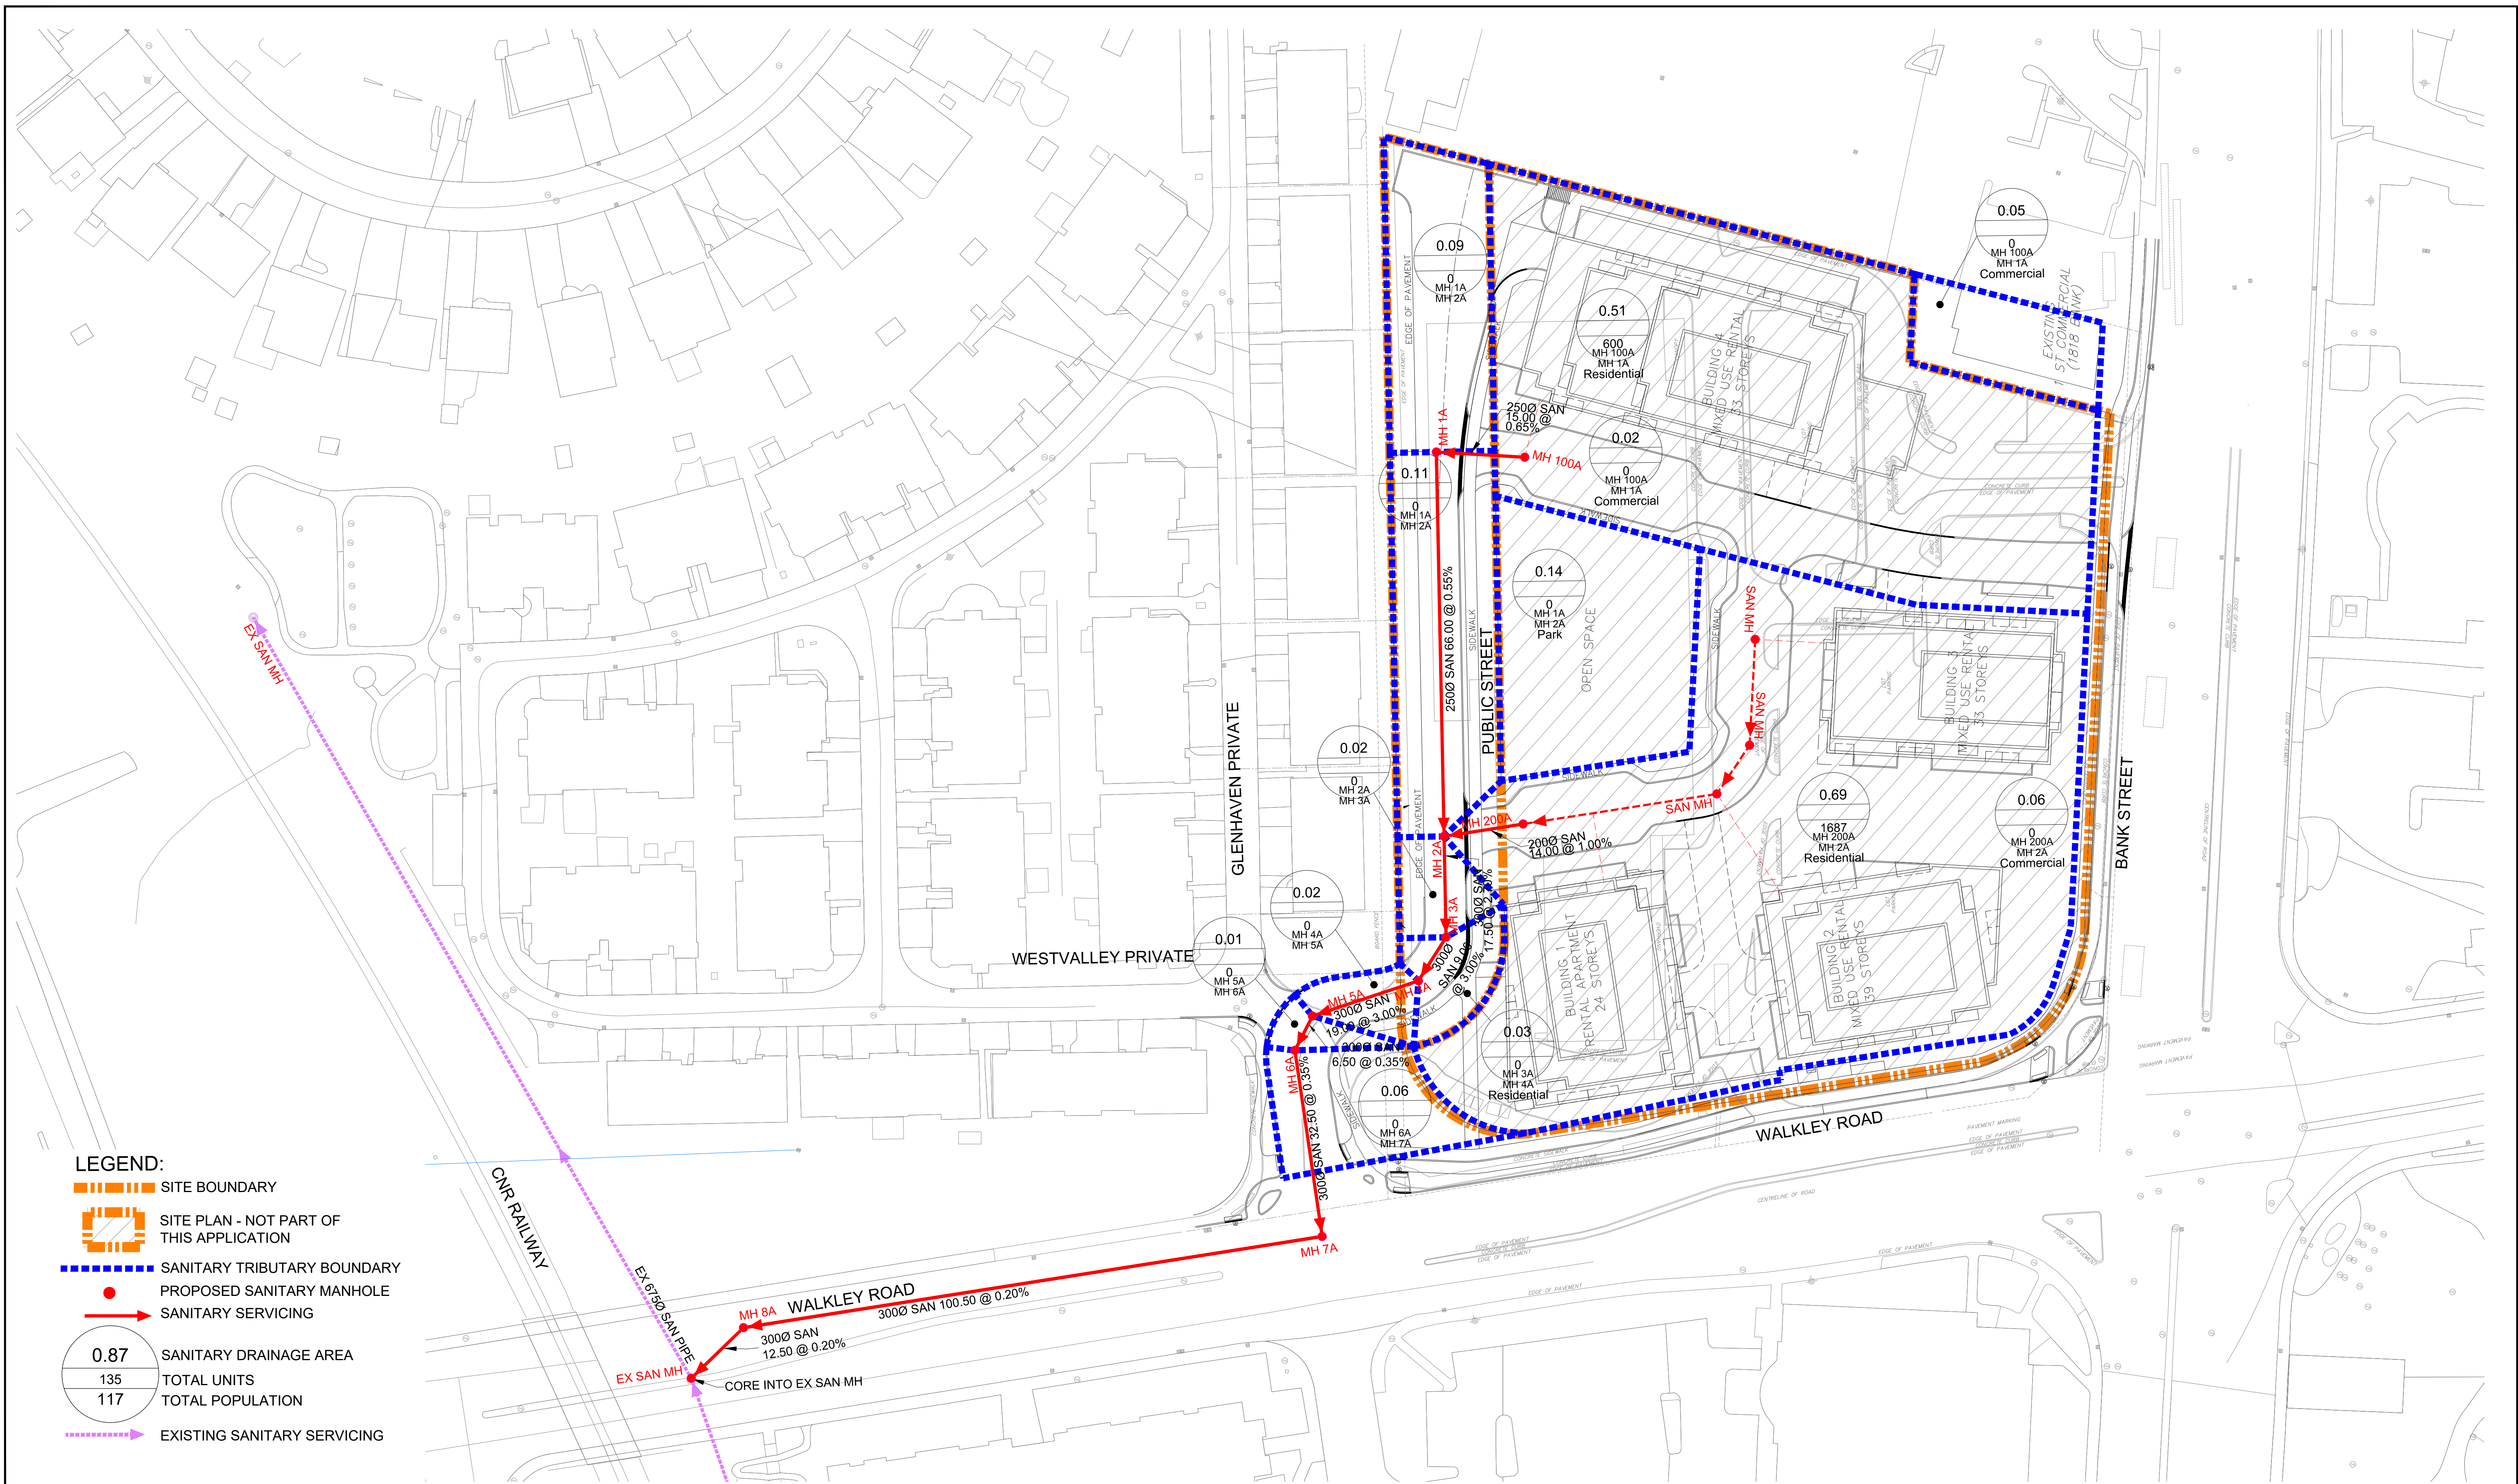

120 Iber Road, Unit 203
Stittsville, ON K2S 1E9
TEL: (613) 836-0856
FAX: (613) 836-7183
www.DSEL.ca

BGO - 1822 BANK ST
SANITARY SERVICING PLAN
CITY OF OTTAWA