


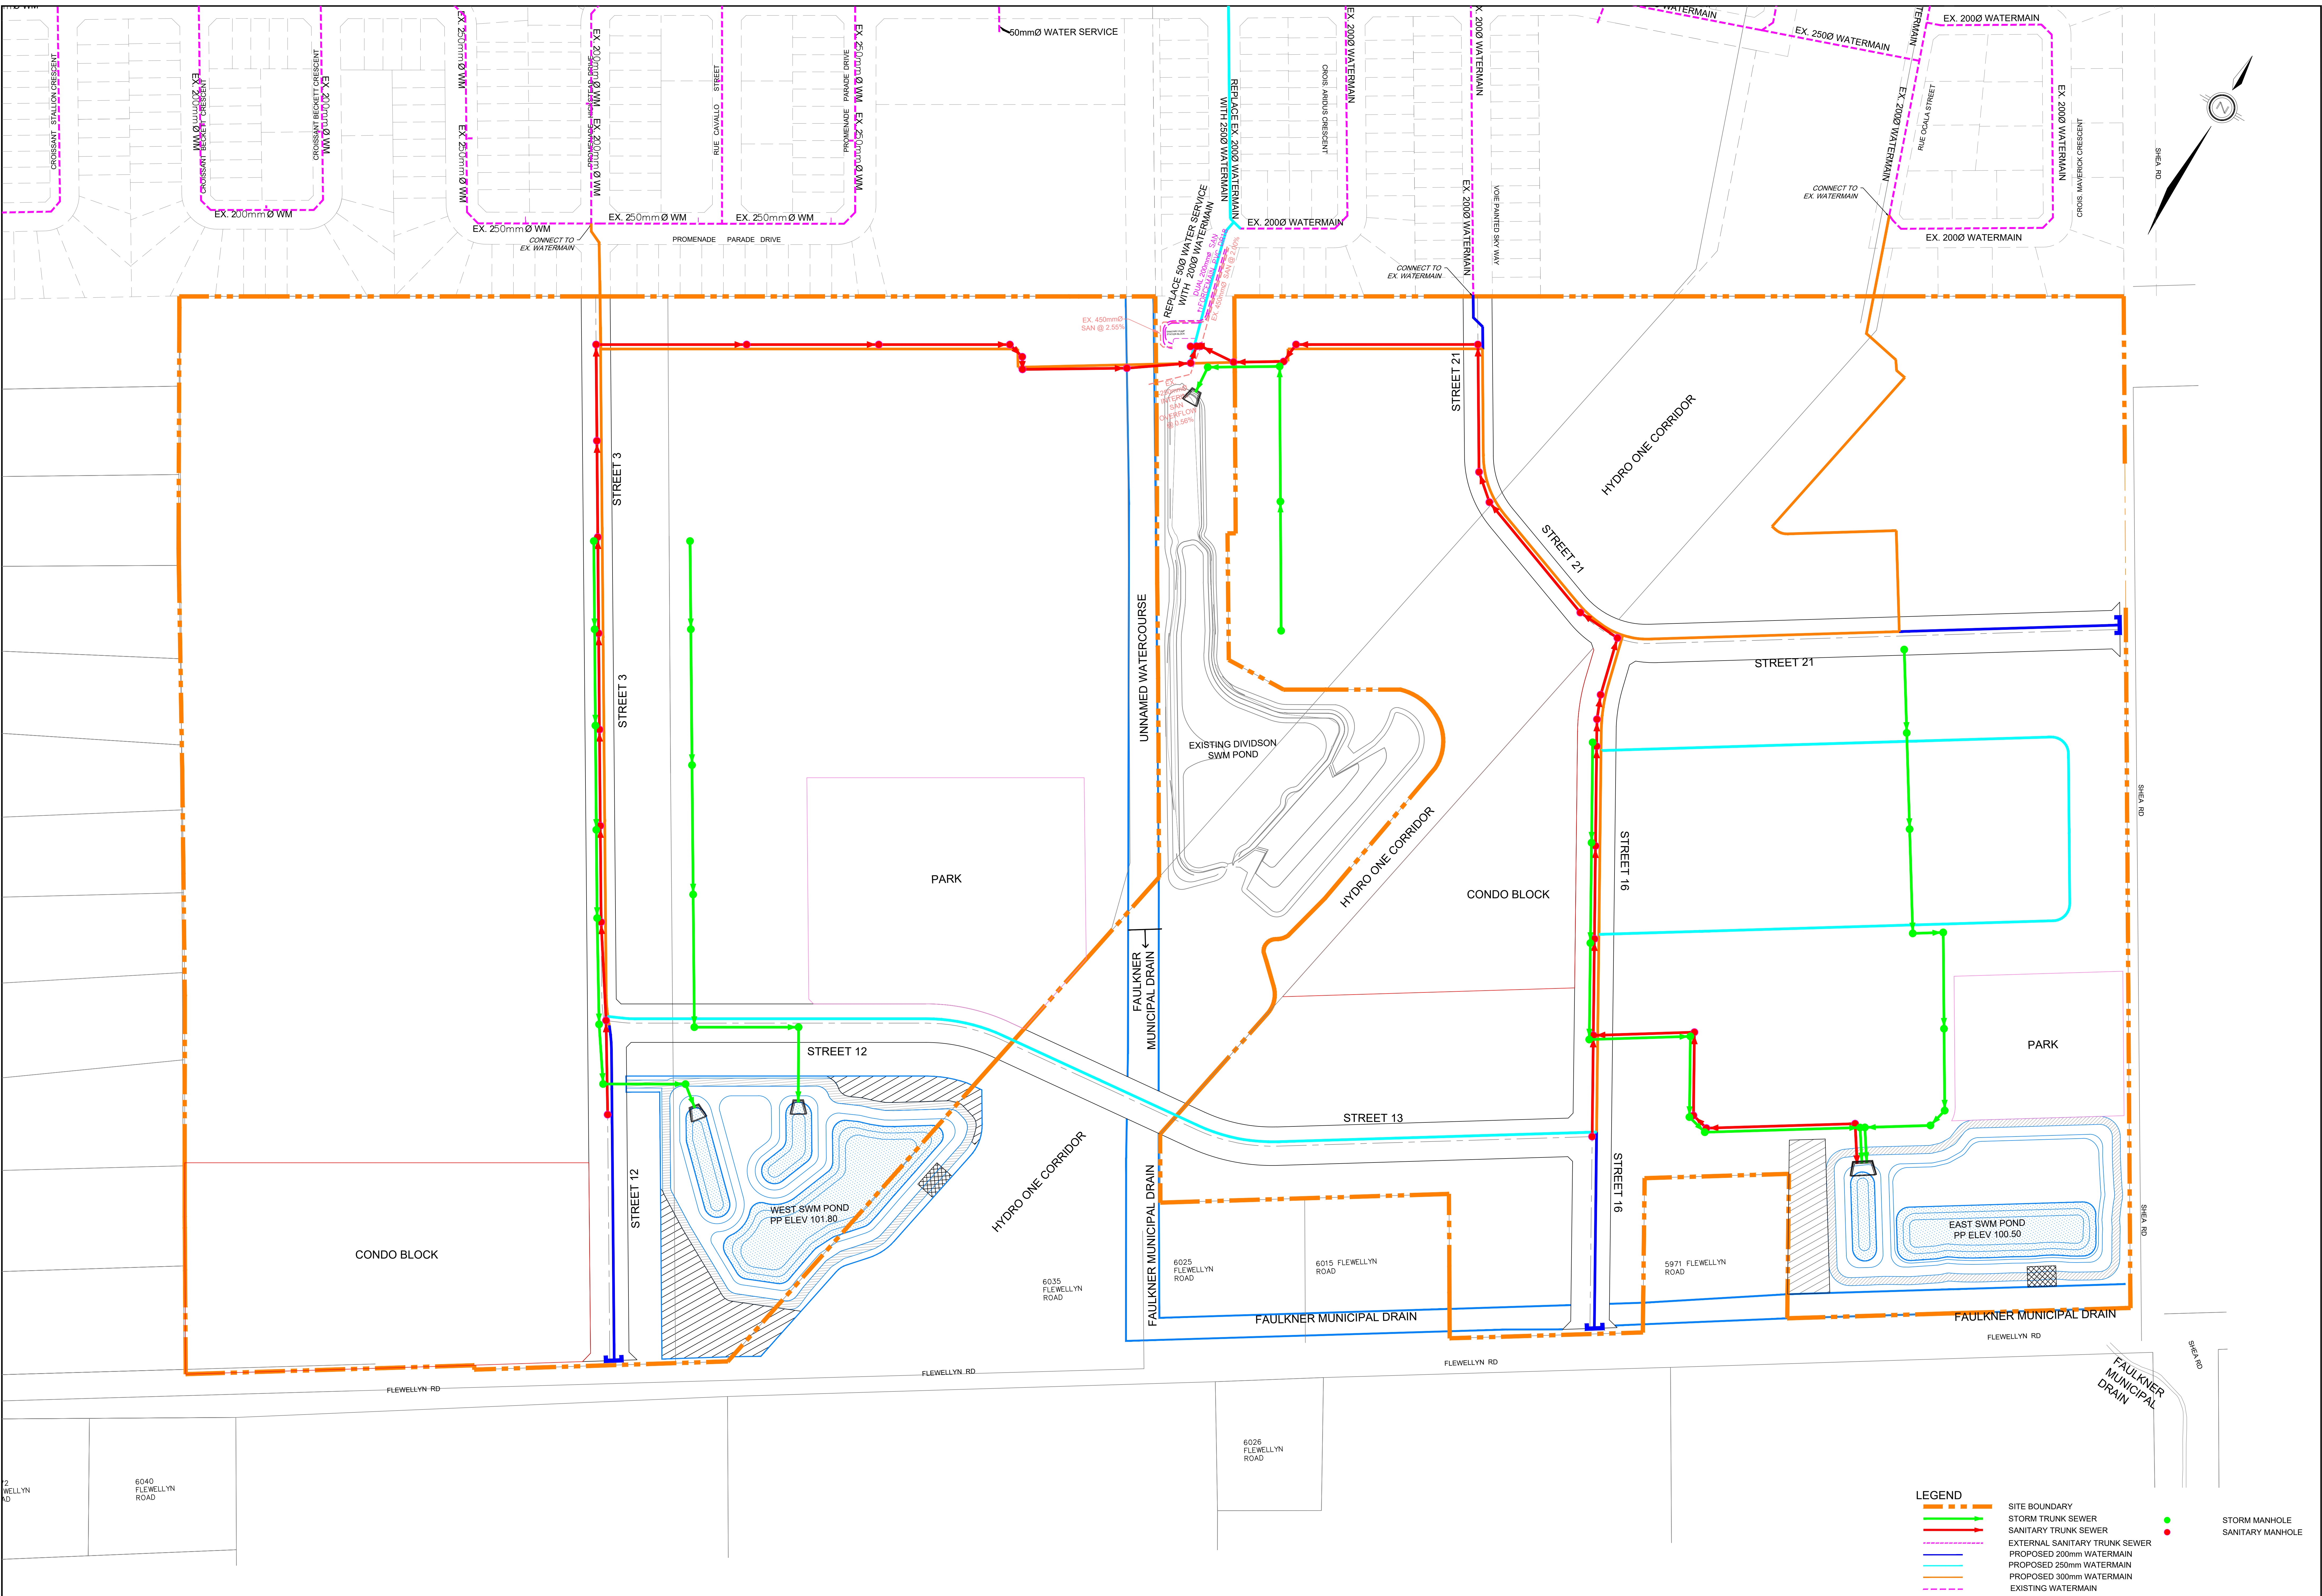

LEGEND

SITE BOUNDARY

STORM TRUNK SEWER

SANITARY TRUNK SEWER

EXTERNAL SANITARY TRUNK SEWER

PROPOSED 200mm WATERMAIN

PROPOSED 250mm WATERMAIN

PROPOSED 300mm WATERMAIN

EXISTING WATERMAIN

STORM MANHOLE

SANITARY MANHOLE



120 Iber Road, Unit 103
Stittsville, ON K2S 1E9
Tel. (613) 836-0856
Fax. (613) 836-7183
www.DSEL.ca

STITTSVILLE SOUTH URBAN EXPANSION AREA
CONCEPTUAL SERVICING PLAN
CITY OF OTTAWA

PROJECT No. :	21-1247
SCALE:	1:1250
DATE:	MAR 2025
DRAWING No.	2