


- LEGEND**
- SITE BOUNDARY
 - PROPOSED STORM TRUNK SEWER
 - STORM MANHOLE
 - STORM TRUNK TRIBUTARY AREA
 - AREA IN HECTARES
 - RUNOFF COEFFICIENT

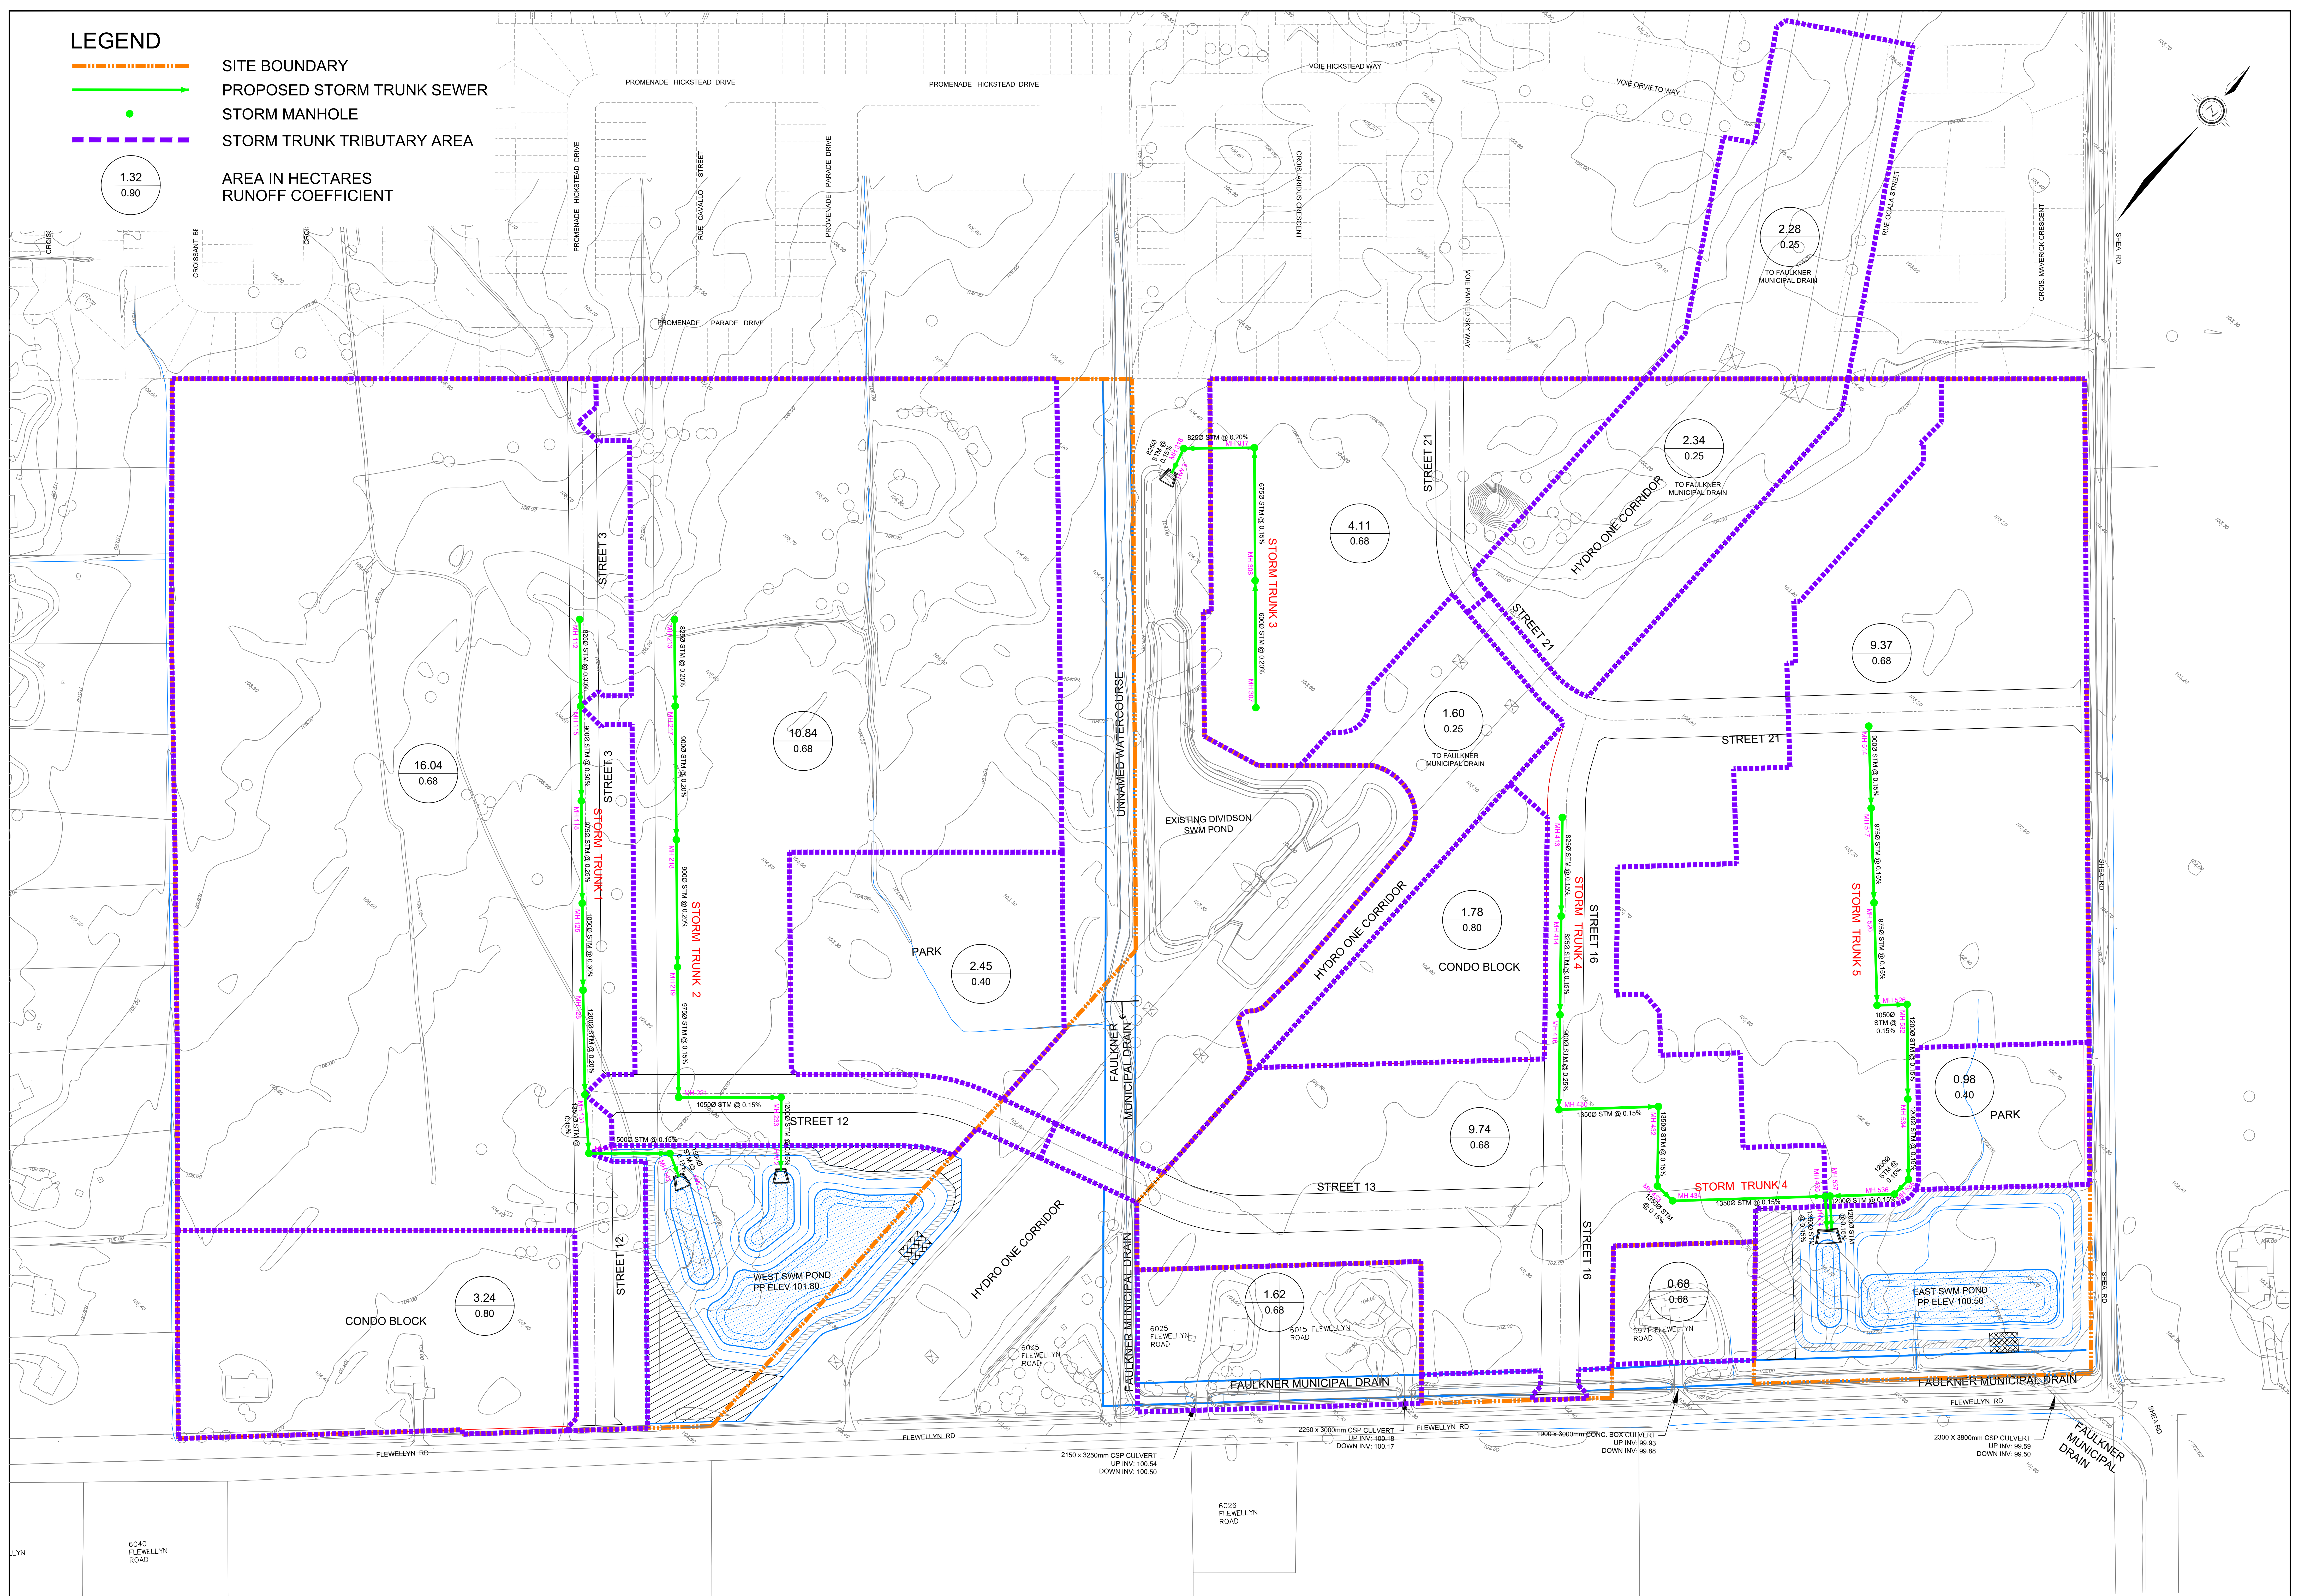

120 Iber Road, Unit 103
Stittsville, ON K2S 1E9
Tel. (613) 836-0856
Fax. (613) 836-7183
www.DSEL.ca

STITTSVILLE SOUTH URBAN EXPANSION AREA
STORM SERVICING PLAN
CITY OF OTTAWA

PROJECT No. : 21-1247
SCALE: 1:1250
DATE: MAR 2025
DRAWING No. 3