
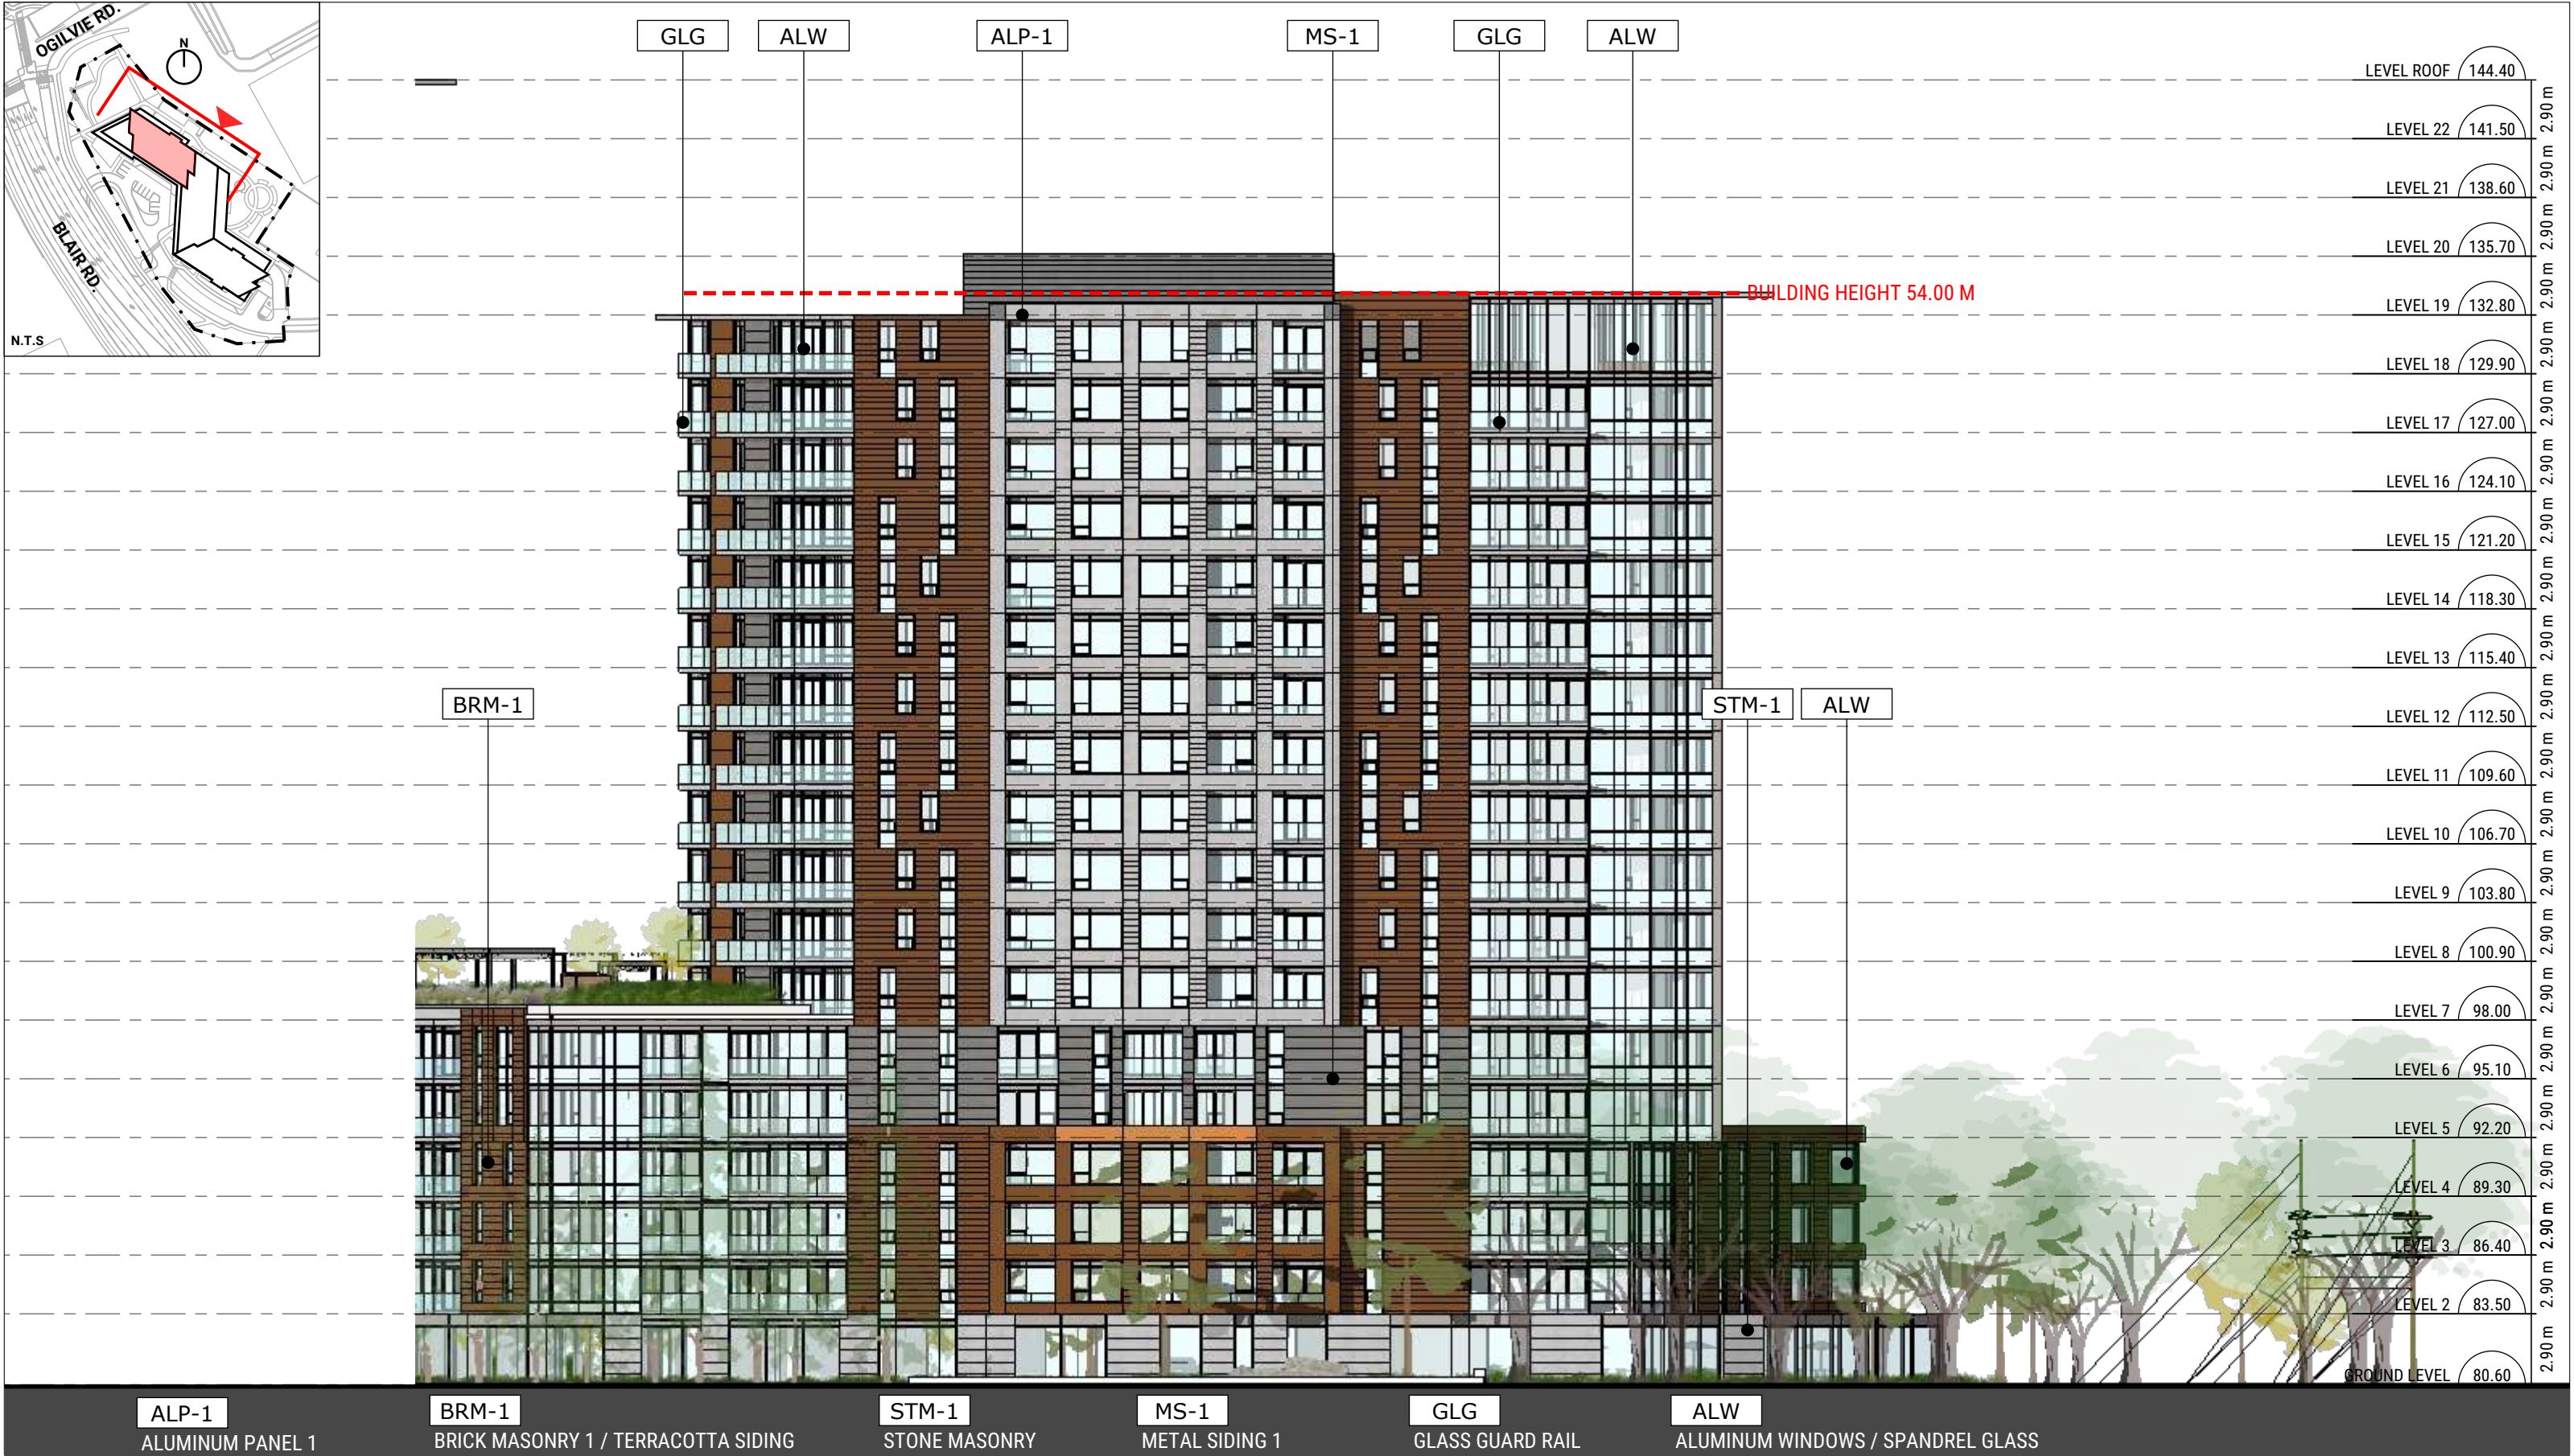


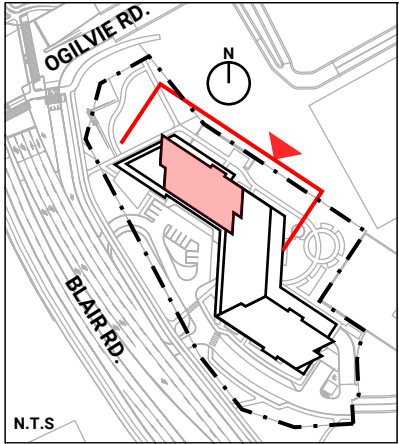



# Blair and Ogilvie Road

1440 Blair Towers Pl, Ottawa, ON

## EAST ELEVATION (NORTH TOWER)

SCALE 1:300  
DECEMBER 2024

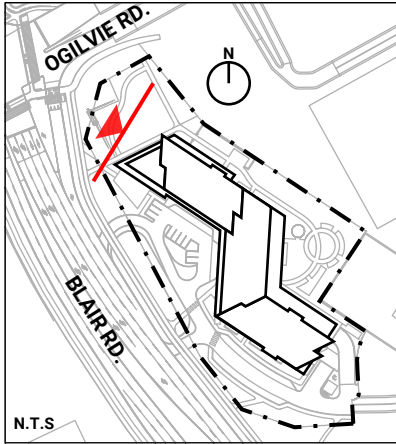

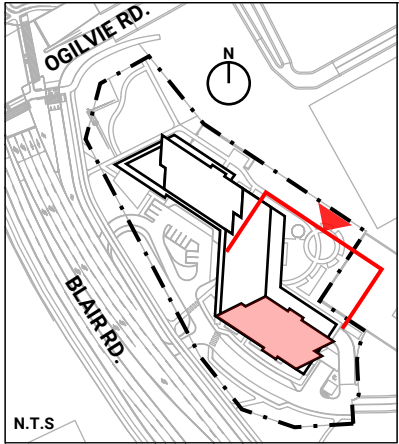


# Blair and Ogilvie Road

1440 Blair Towers Pl, Ottawa, ON

## EAST ELEVATION (SOUTH TOWER)

SCALE 1:300  
DECEMBER 2024


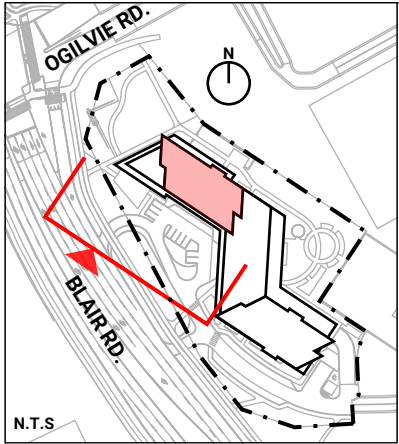


# Blair and Ogilvie Road

1440 Blair Towers Pl, Ottawa, ON

## WEST ELEVATION (NORTH TOWER)

SCALE 1:300  
DECEMBER 2024

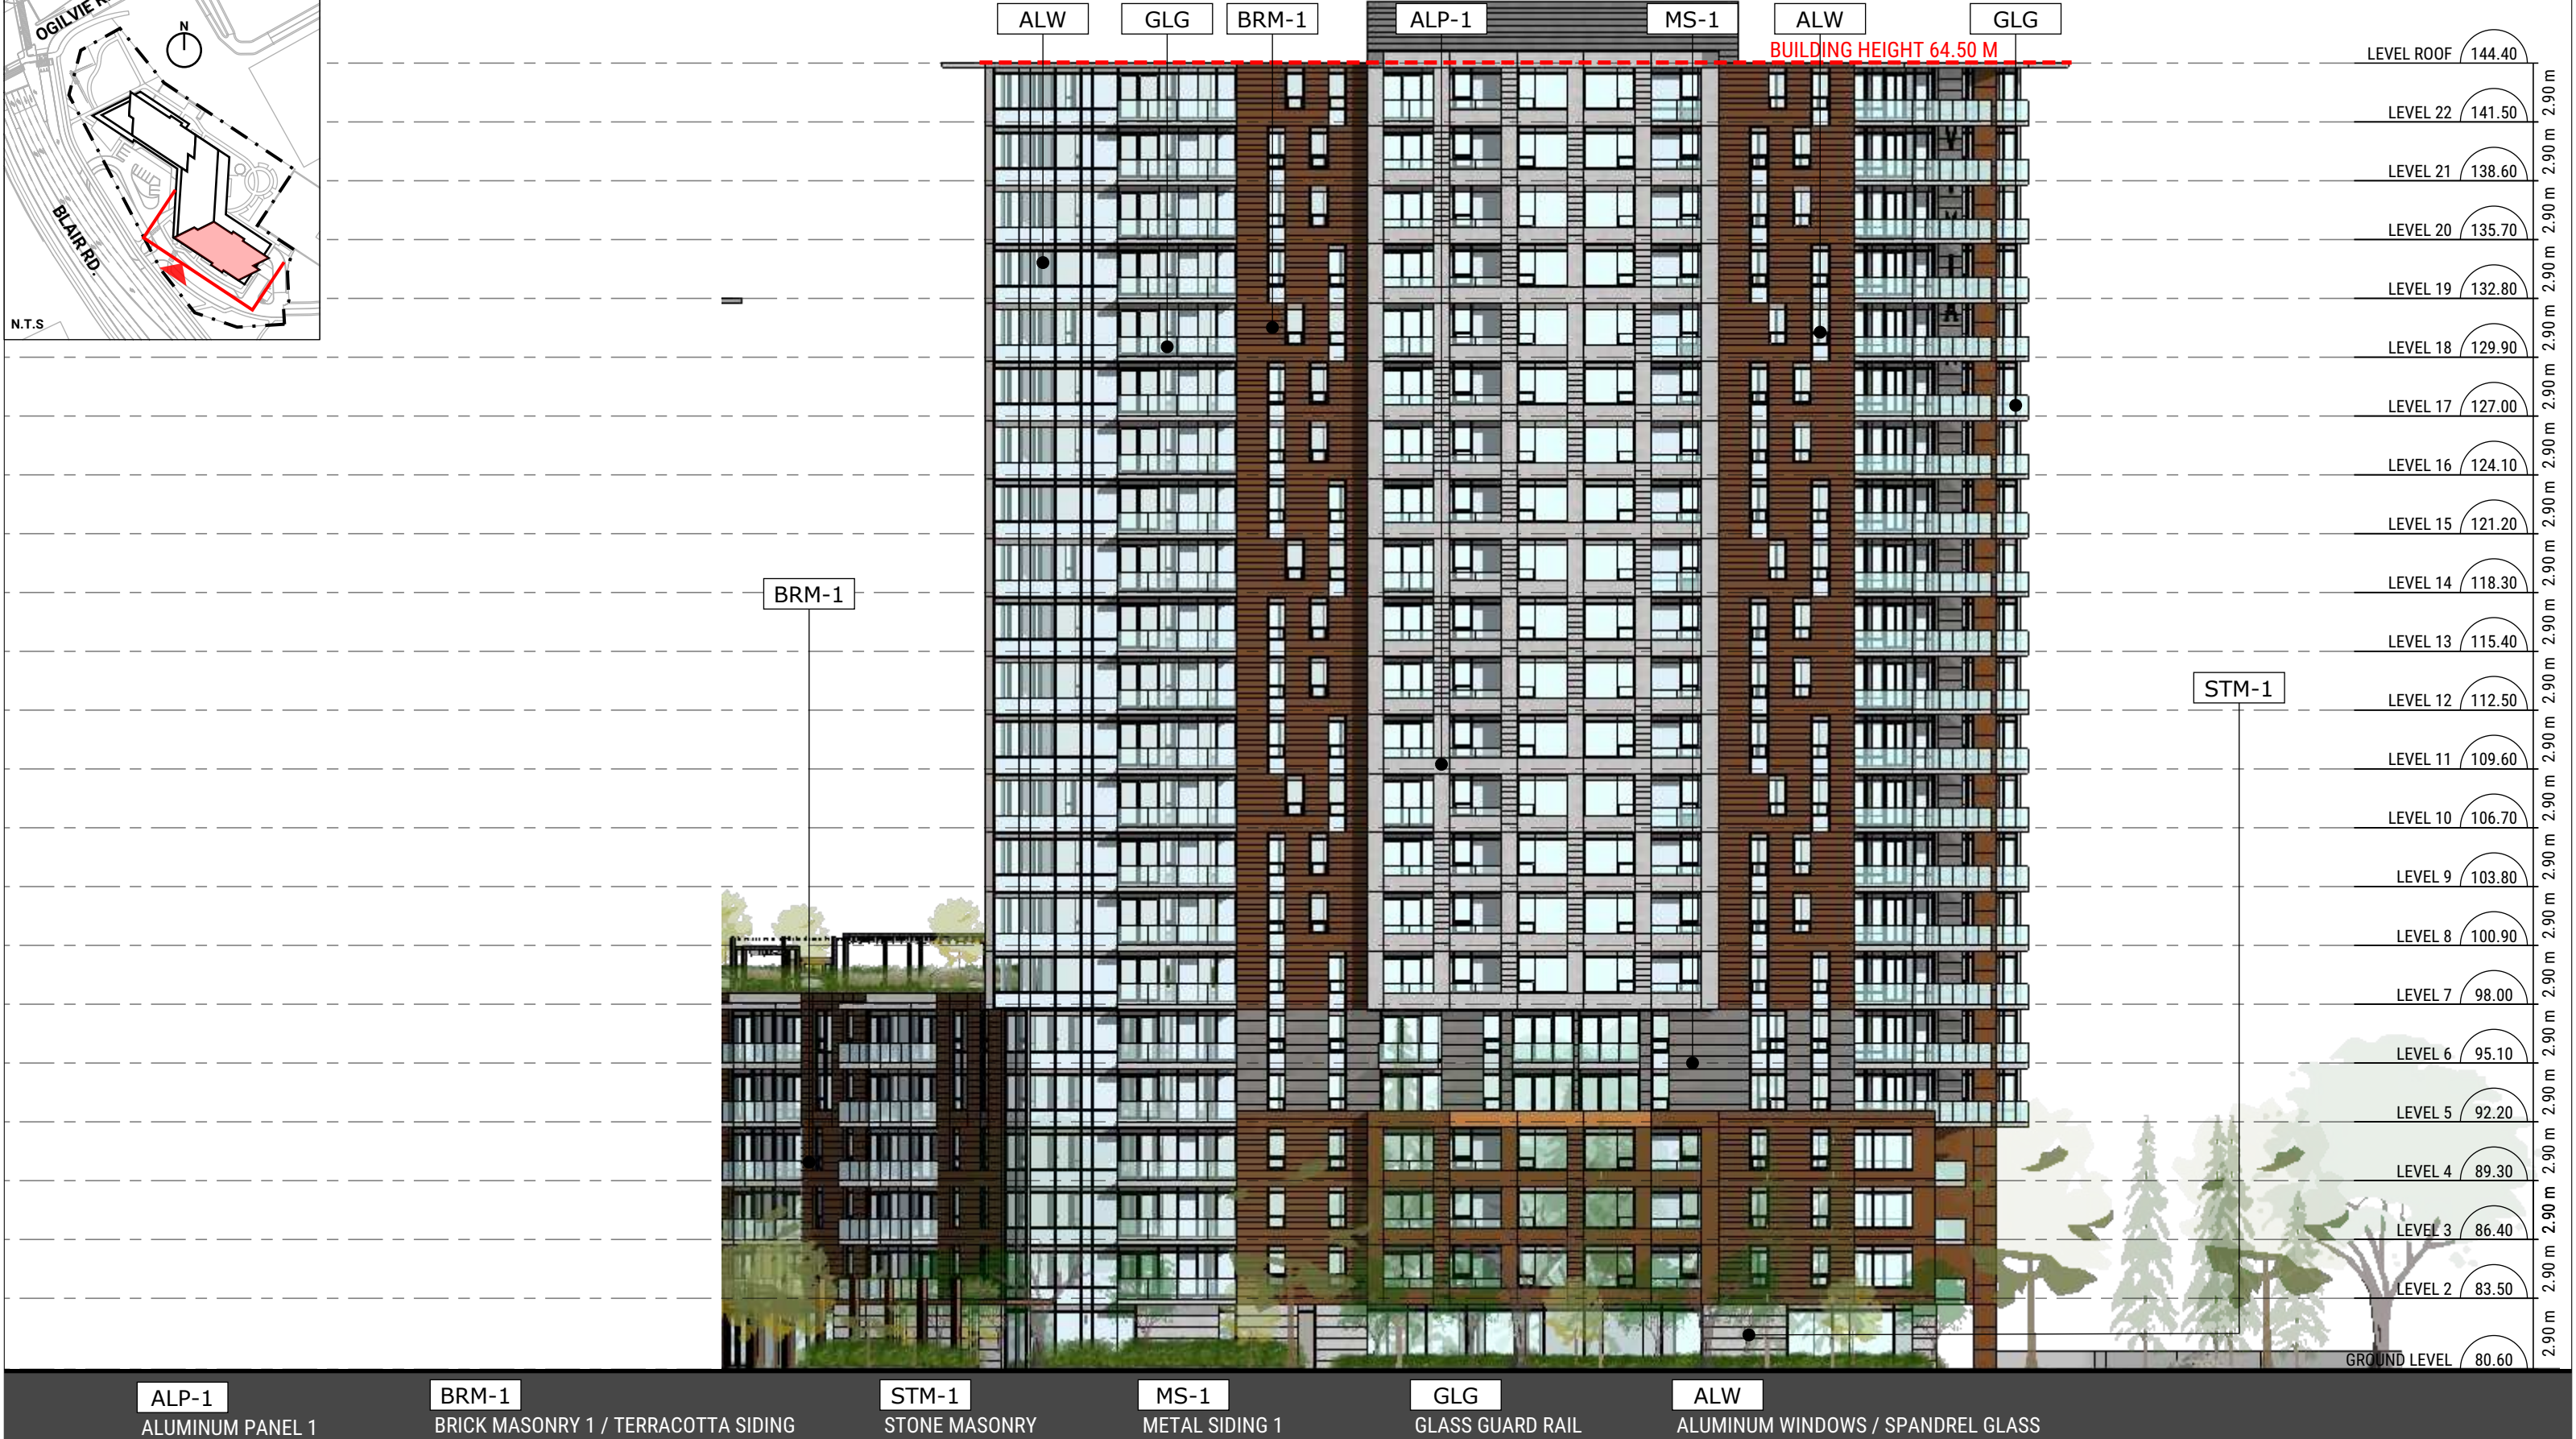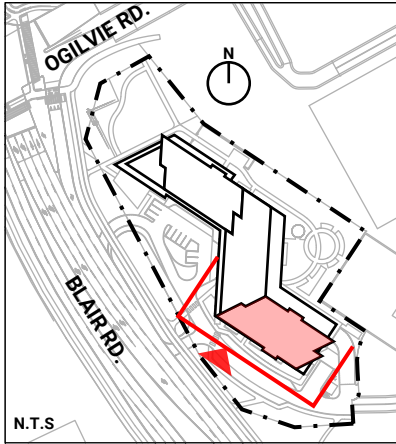


# Blair and Ogilvie Road

1440 Blair Towers Pl, Ottawa, ON

## WEST ELEVATION (SOUTH TOWER)

SCALE 1:300  
DECEMBER 2024

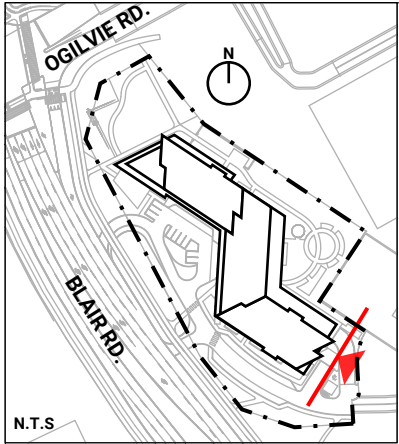

# Blair and Ogilvie Road

1440 Blair Towers Pl, Ottawa, ON

## SOUTH ELEVATION

SCALE 1:300  
DECEMBER 2024