

ELEVATION NOTES
ELEVATIONS SHOWN HEREON ARE REFERRED TO GEODEIC DATUM (CGVD28).
1. ELEVATIONS FOR MANHOLE COVERS AND CATCH BASINS HAVE TO BE INDEPENDENTLY CHECKED BEFORE THEY CAN BE ACCEPTED FOR FINAL DESIGN OR CONSTRUCTION PURPOSES.
2. IT IS THE RESPONSIBILITY OF THE USER OF THIS INFORMATION TO VERIFY THAT THE JOB BENCHMARKS HAVE NOT BEEN ALTERED OR DISTURBED AND THAT THEIR RELATIVE ELEVATION AND DESCRIPTION

UTILITY NOTES

1. UNDERGROUND UTILITIES, AS REPORTED ON THIS DRAWING, SUCH AS SANITARY SEWERS AND WATERMANS ARE NOT BASED ON AN ACTUAL "LOCATE" BY THE RESPECTIVE UTILITY AGENCIES BUT HAVE BEEN COPIED FROM DATA OBTAINED FROM THE FOLLOWING SOURCE:

e) CITY OF OTTAWA

UNDERGROUND UTILITIES, AS REPORTED ON THIS DRAWING, SUCH AS GAS MAINS AND UNDERGROUND HYDRO ARE BASED ON FIELD LOCATION BY PROMARK TELECON DATED OCTOBER 13/16, 2023.

NOTES

1. BEARINGS ARE ASTRONOMIC, REFERRED TO THE WESTERLY LIMIT OF AS SHOWN ON PLAN 4R-7647 AS N21°08'00"W.

3. THE SURVEY REPRESENTED BY THIS PLAN WAS COMPLETED ON OCTOBER 19, 1976.

[illegible]



SURVEYOR'S CERTIFICATE

I CERTIFY THAT:

1. THIS SURVEY AND PLAN ARE CORRECT AND IN ACCORDANCE WITH THE SURVEYS ACT, THE SURVEYORS ACT, THE LAND TITLE ACT AND THE REGULATIONS MADE UNDER THEM.
2. THE SURVEY WAS COMPLETED ON OCTOBER 18, 2023.

2023/11/20
DATE

Fairhall Moffatt & Woodland
LIMITED
General Land Services
Surveying and Land Information Services
10000 104th Ave. NW, Suite 100, Edina, MN 55424
TEL: (612) 991-2885 FAX: (612) 566-1495
www.fmw.com

 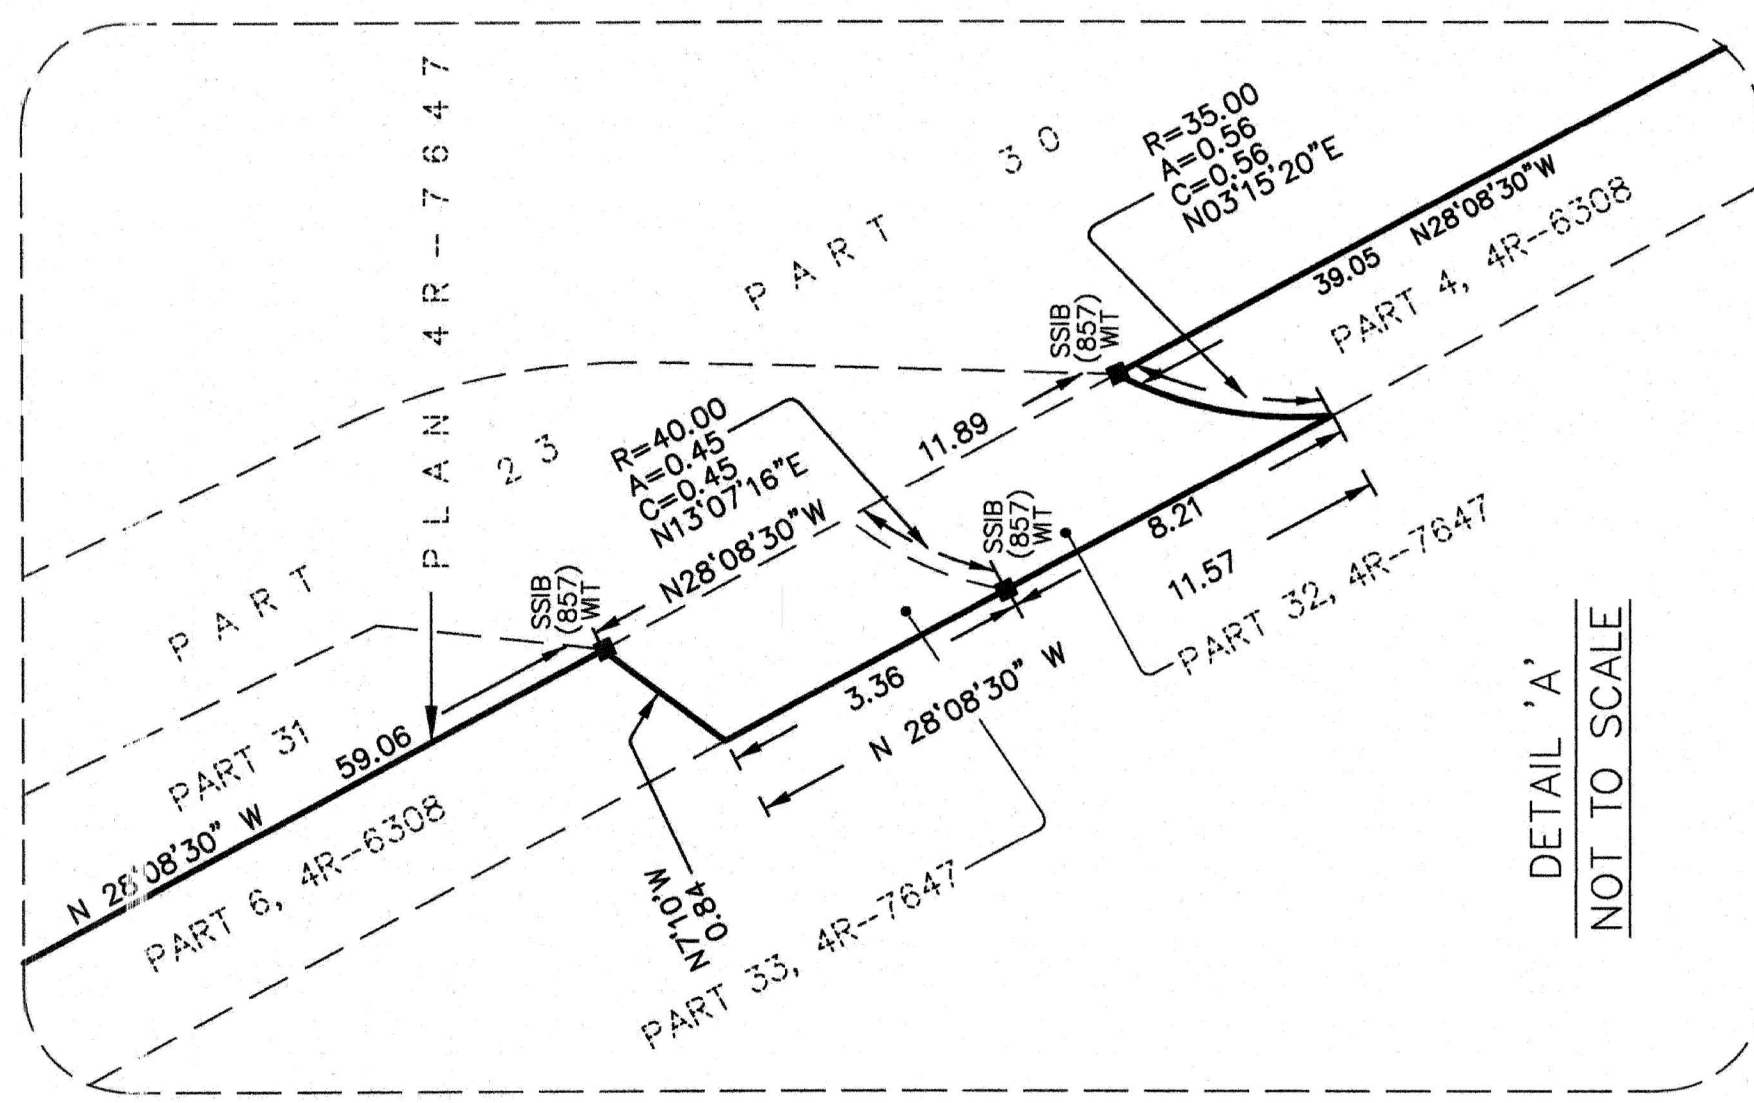

PART 2 PLAN BR-12818
(MTO PLAN P-1937-75)

BLAIR ROAD

ALL DISTANCES AND ELEVATIONS SHOWN ON THIS PLAN ARE IN METRES
AND CAN BE CONVERTED TO FEET BY DIVIDING BY 0.3048

© COPYRIGHT 2023. REPRODUCTION, ALTERATION OR DISTRIBUTION OF THIS PLAN WITHOUT THE WRITTEN CONSENT OF FAIRHALL, MOFFATT & WOODLAND LIMITED IS PROHIBITED.