

The Contractor shall verify and be responsible for all dimensions. DO NOT scale the drawing - any errors or omissions shall be reported to Stantec without delay.

The Copyrights to all designs and drawings are the property of Stantec. Reproduction or use for any purpose other than that authorized by Stantec is forbidden.


	EXISTING WATERMAIN
	EXISTING VALVE AND VALVE BOX
	EXISTING VALVE CHAMBER
	EXISTING REDUCER
	EXISTING FIRE HYDRANT
	EXISTING SANITARY SEWER
	EXISTING STORM SEWER
	EXISTING CATCHBASIN MANHOLE
	EXISTING CATCHBASIN
	EXISTING SUBDRAIN CATCHBASIN

1	ISSUED FOR REVIEW	WAJ	PM	25.02.03
Revision		By	Appd.	YY.MM.DD
File Name:	160402067-DB.dwg	WAJ	PM	WAJ
		Dwn.	Chkd.	Dsgn.
Permit-Seal				24.12.02
				YY.MM.DD

Title
EXISTING CONDITIONS
AND REMOVALS PLAN

160402067

Sheet Revision

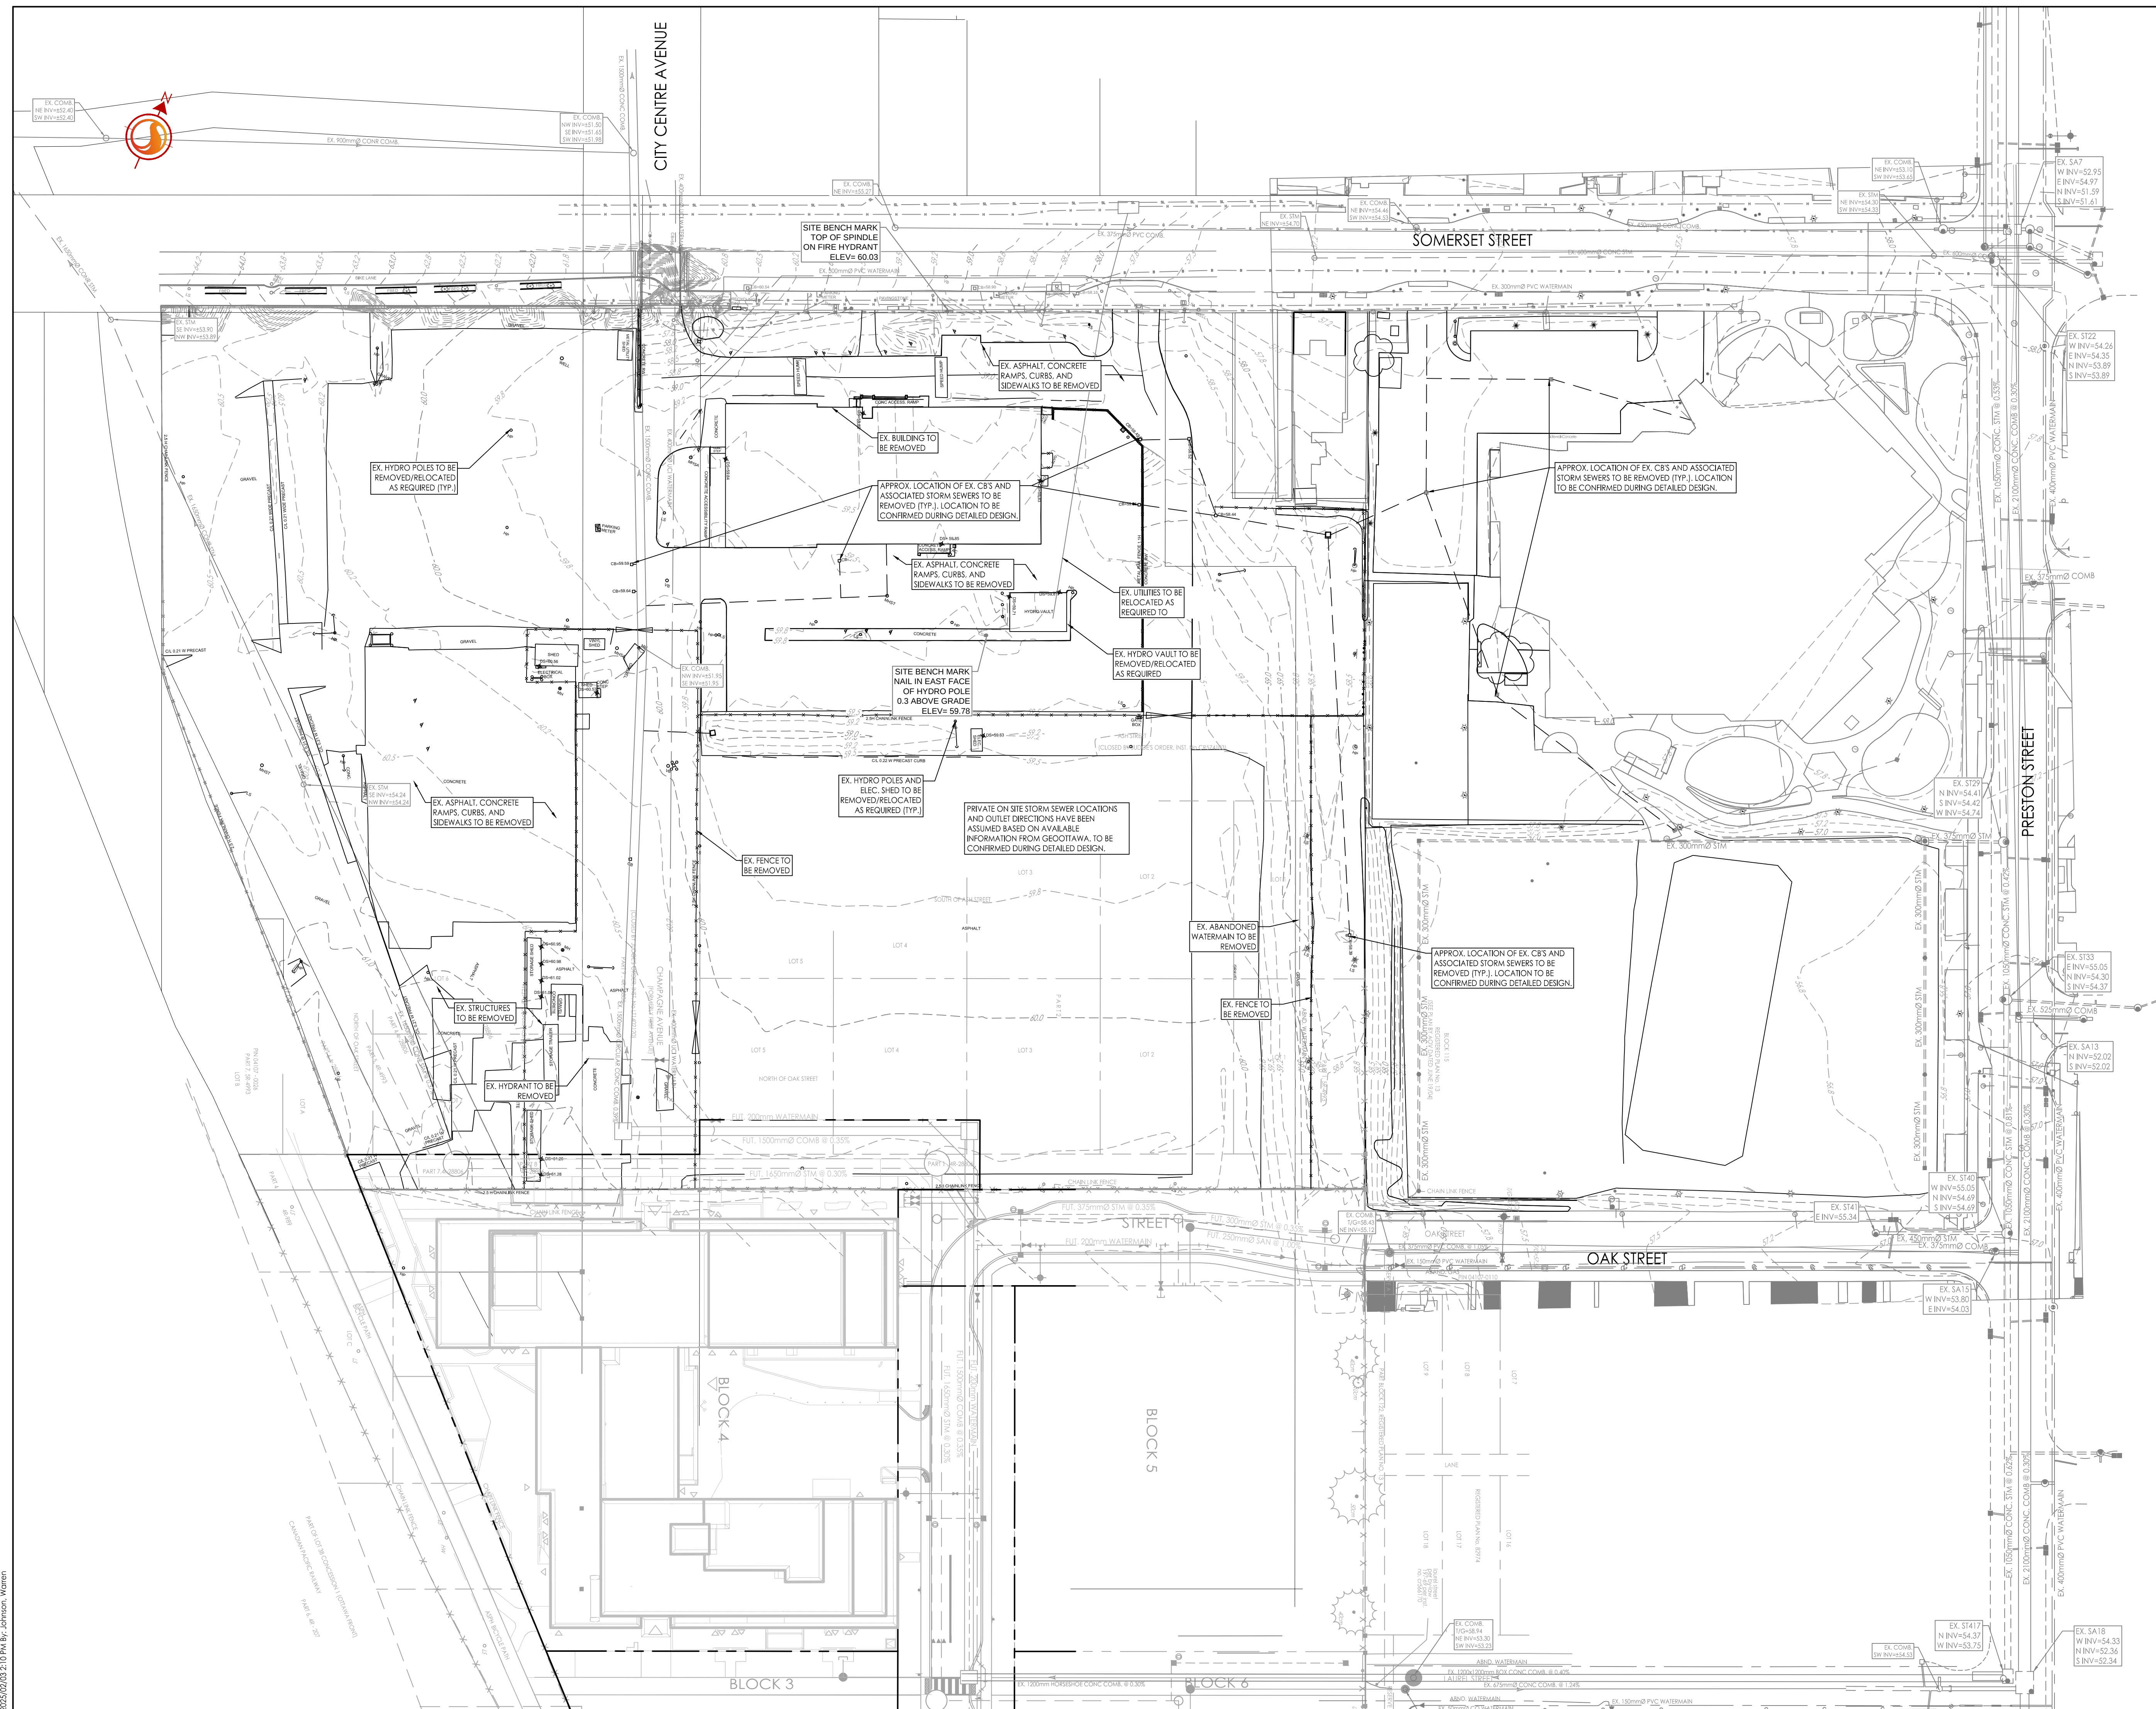

w:\active\16042067\00_civil\drawing\16042067-08.dwg

ORIGINAL SHEET: ARCH