


Copyright Reserved

The Contractor shall verify and be responsible for all dimensions. DO NOT scale the drawing - any errors or omissions shall be reported to Stantec without delay.
The Copyrights to all designs and drawings are the property of Stantec. Reproduction or use for any purpose other than that authorized by Stantec is forbidden.

Legend

	EXISTING WATERMAIN
	EXISTING VALVE AND VALVE BOX
	EXISTING VALVE CHAMBER
	EXISTING REDUCER
	EXISTING FIRE HYDRANT
	EXISTING SANITARY SEWER
	EXISTING STORM SEWER
	EXISTING CATCHBASIN MANHOLE
	EXISTING CATCHBASIN
	EXISTING SUBDRAIN CATCHBASIN

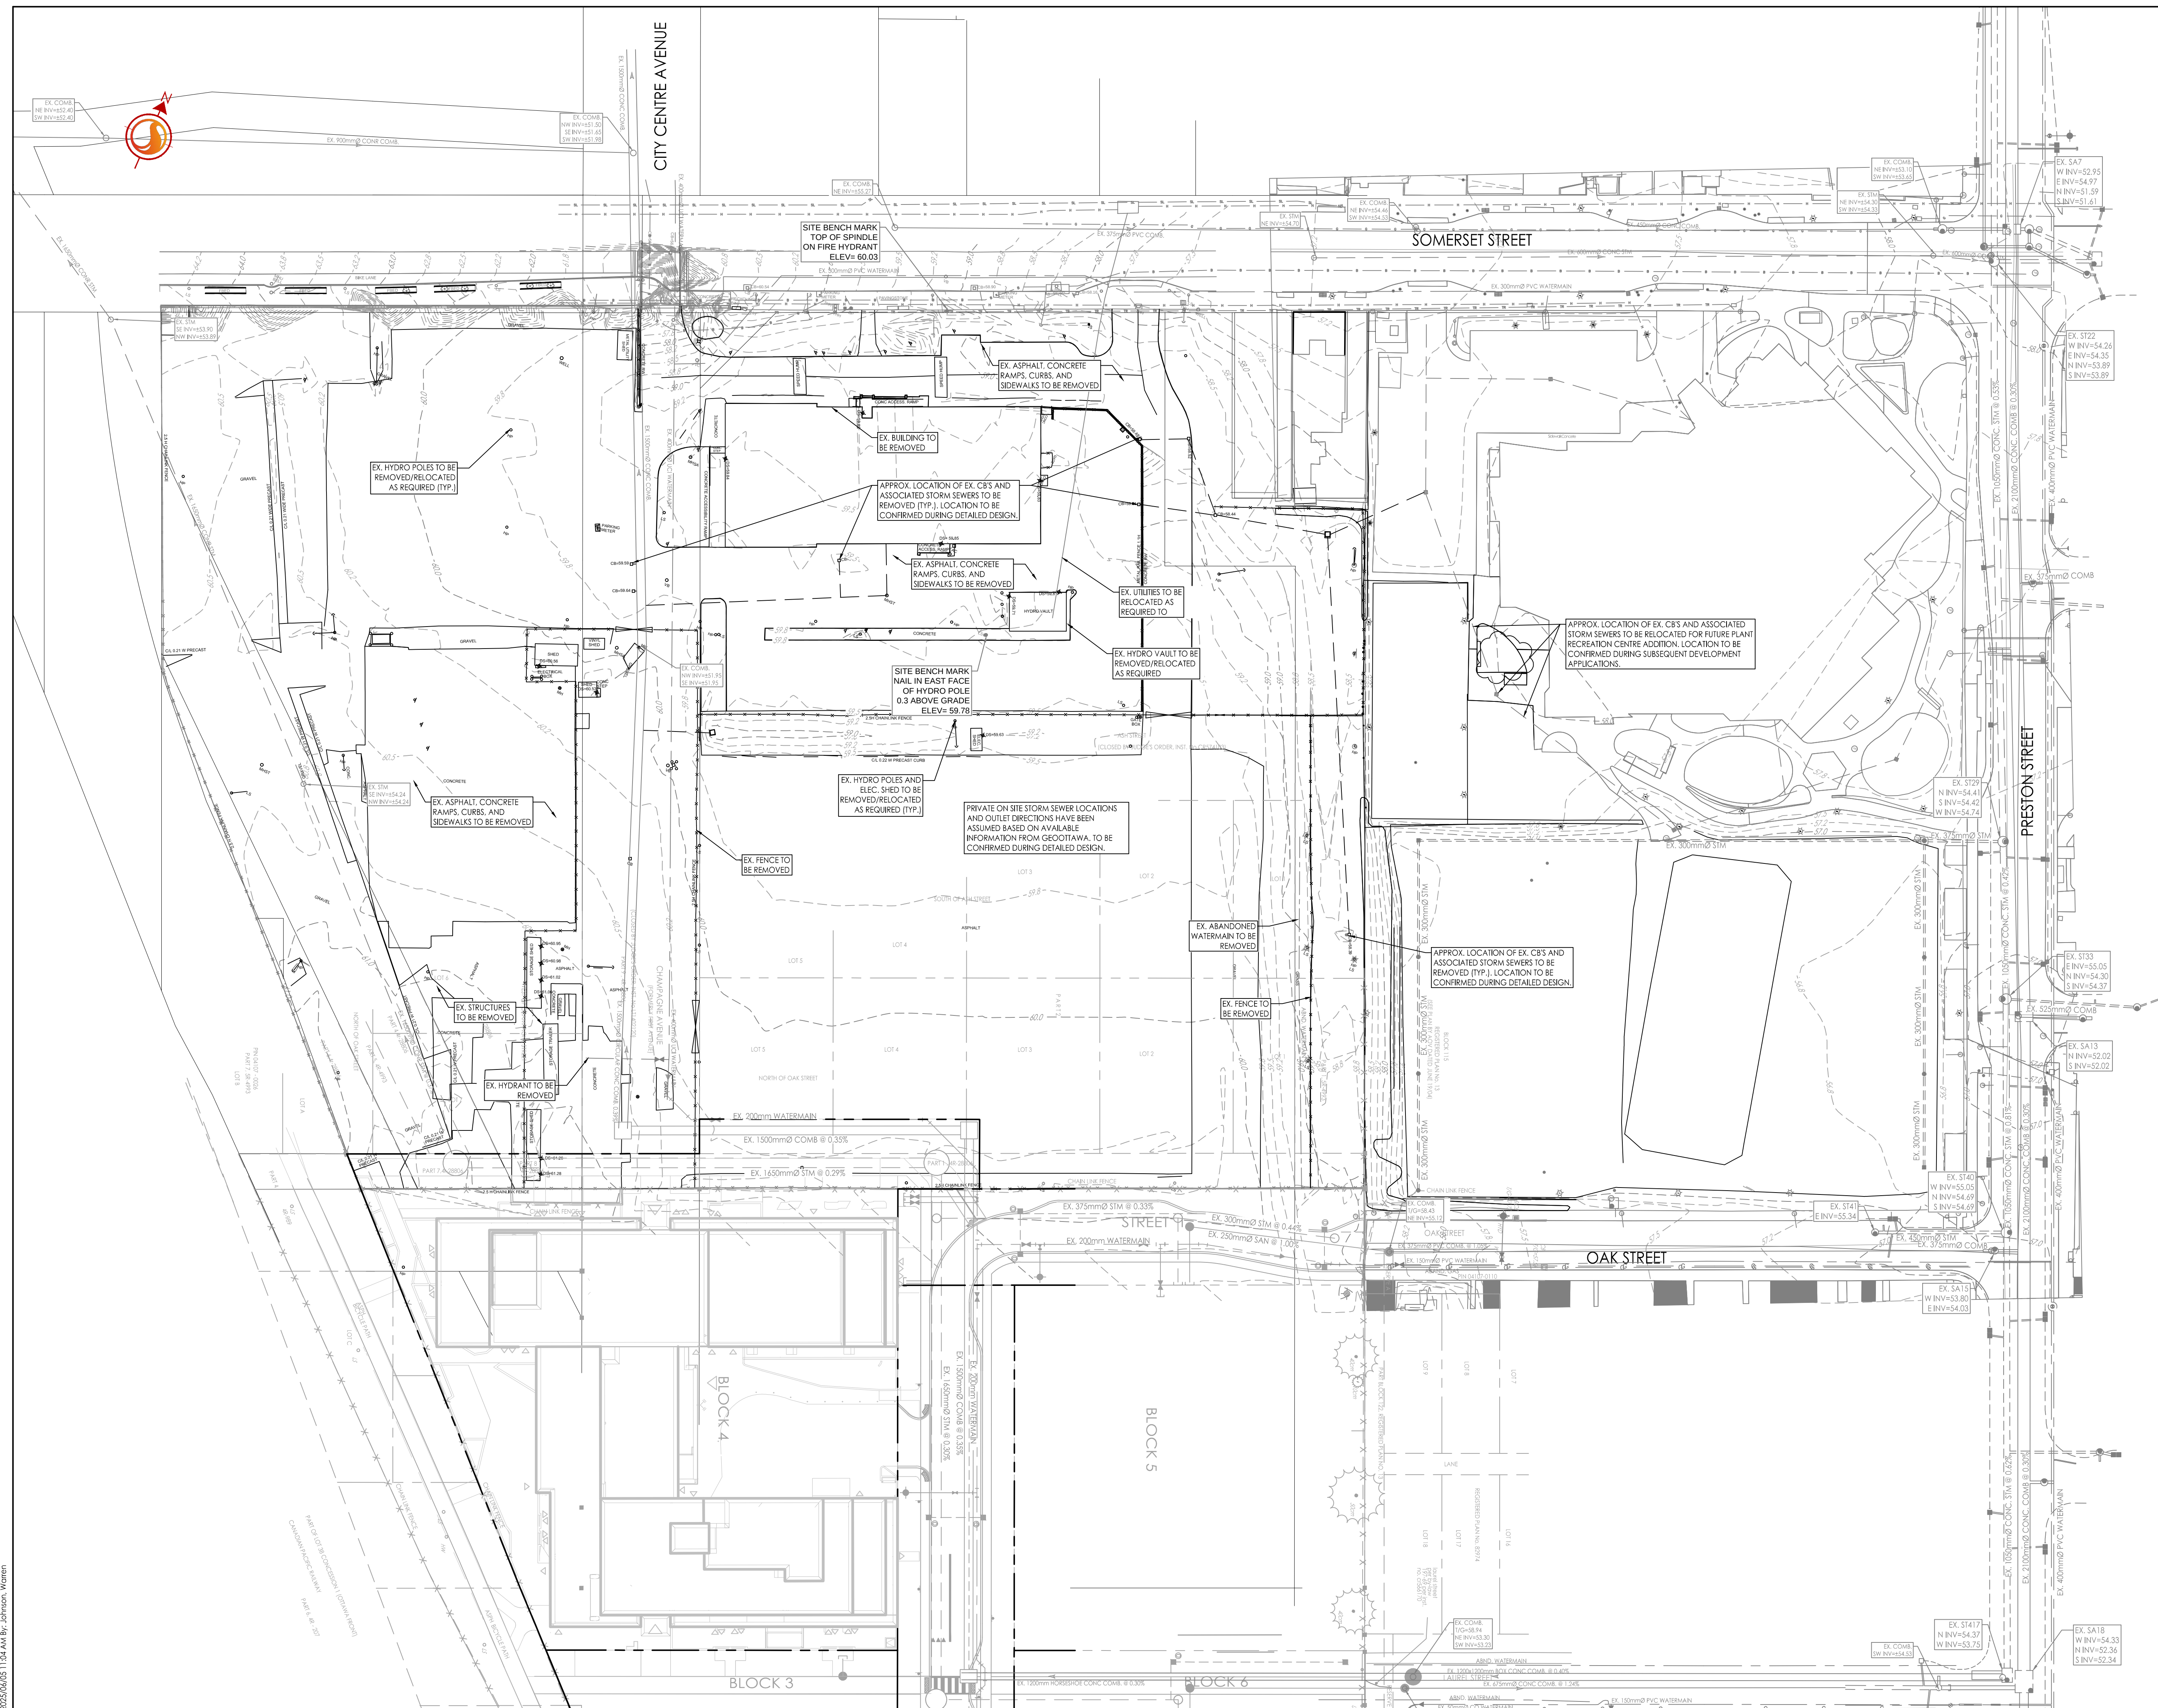

Revision	By	Appd.	YY.MM.DD
3	WAJ	PM	25.06.05
2	WAJ	PM	25.03.19
1	WAJ	PM	25.02.03

File Name: 160402067-08.dwg	WAJ	PM	WAJ	24.12.02
	Dwn.	Chkd.	Dsgn.	YY.MM.DD

Permit-Seal

Client/Project
CITY OF OTTAWA

1010 SOMERSET STREET

OTTAWA, ON

Title
EXISTING CONDITIONS
AND REMOVALS PLAN

Project No.
160402067

Drawing No.

Scale
1:500


Sheet
Revision

EX-1

1 of 7

3