


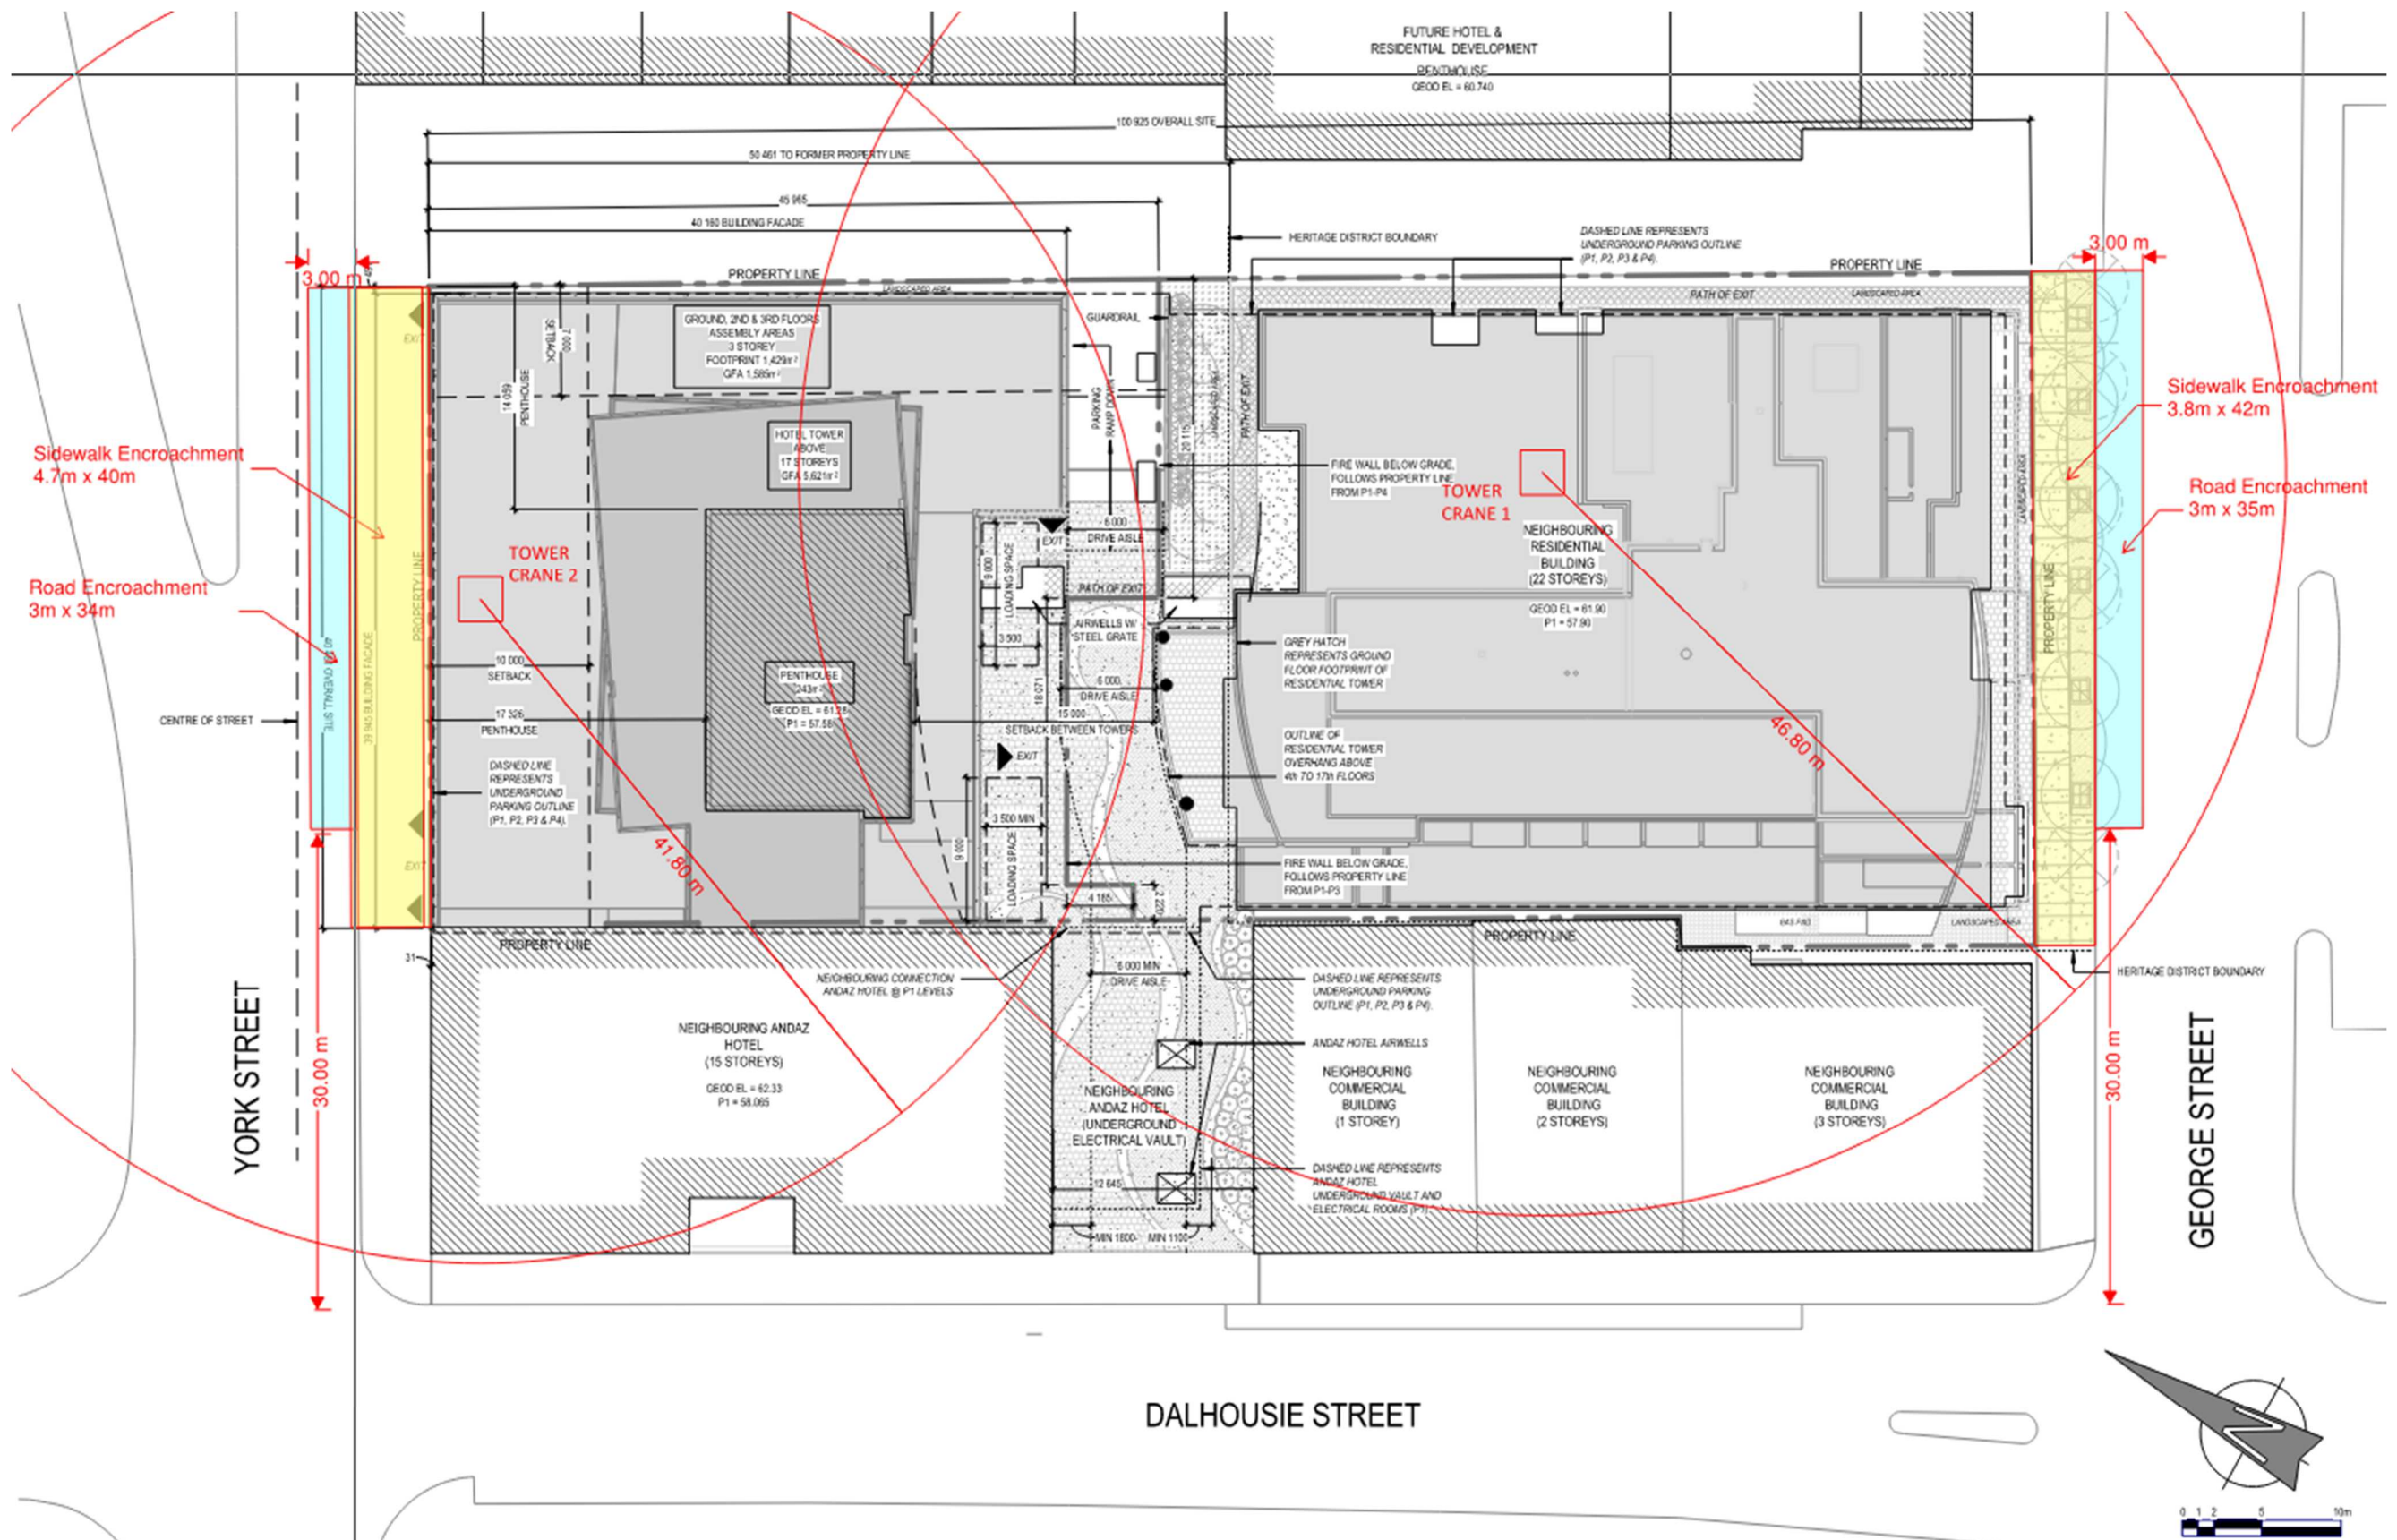

1. Will construction require the temporary detour of a bus route? No.
2. Will this work block a bike lane? No.
3. Will this work block a sidewalk? Yes.
4. Will this work require a lane of traffic to be closed? No.

Proposed Construction Management Plan

Location: 141 George/110 York

Date: December 2024