



Scott Street CDP - Dec 20 2013
North of Bullman


Demonstration Plan
 - 4 Residential

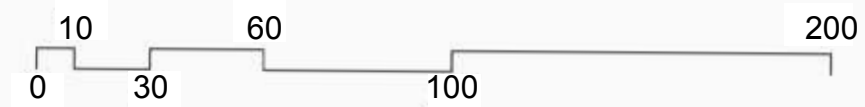


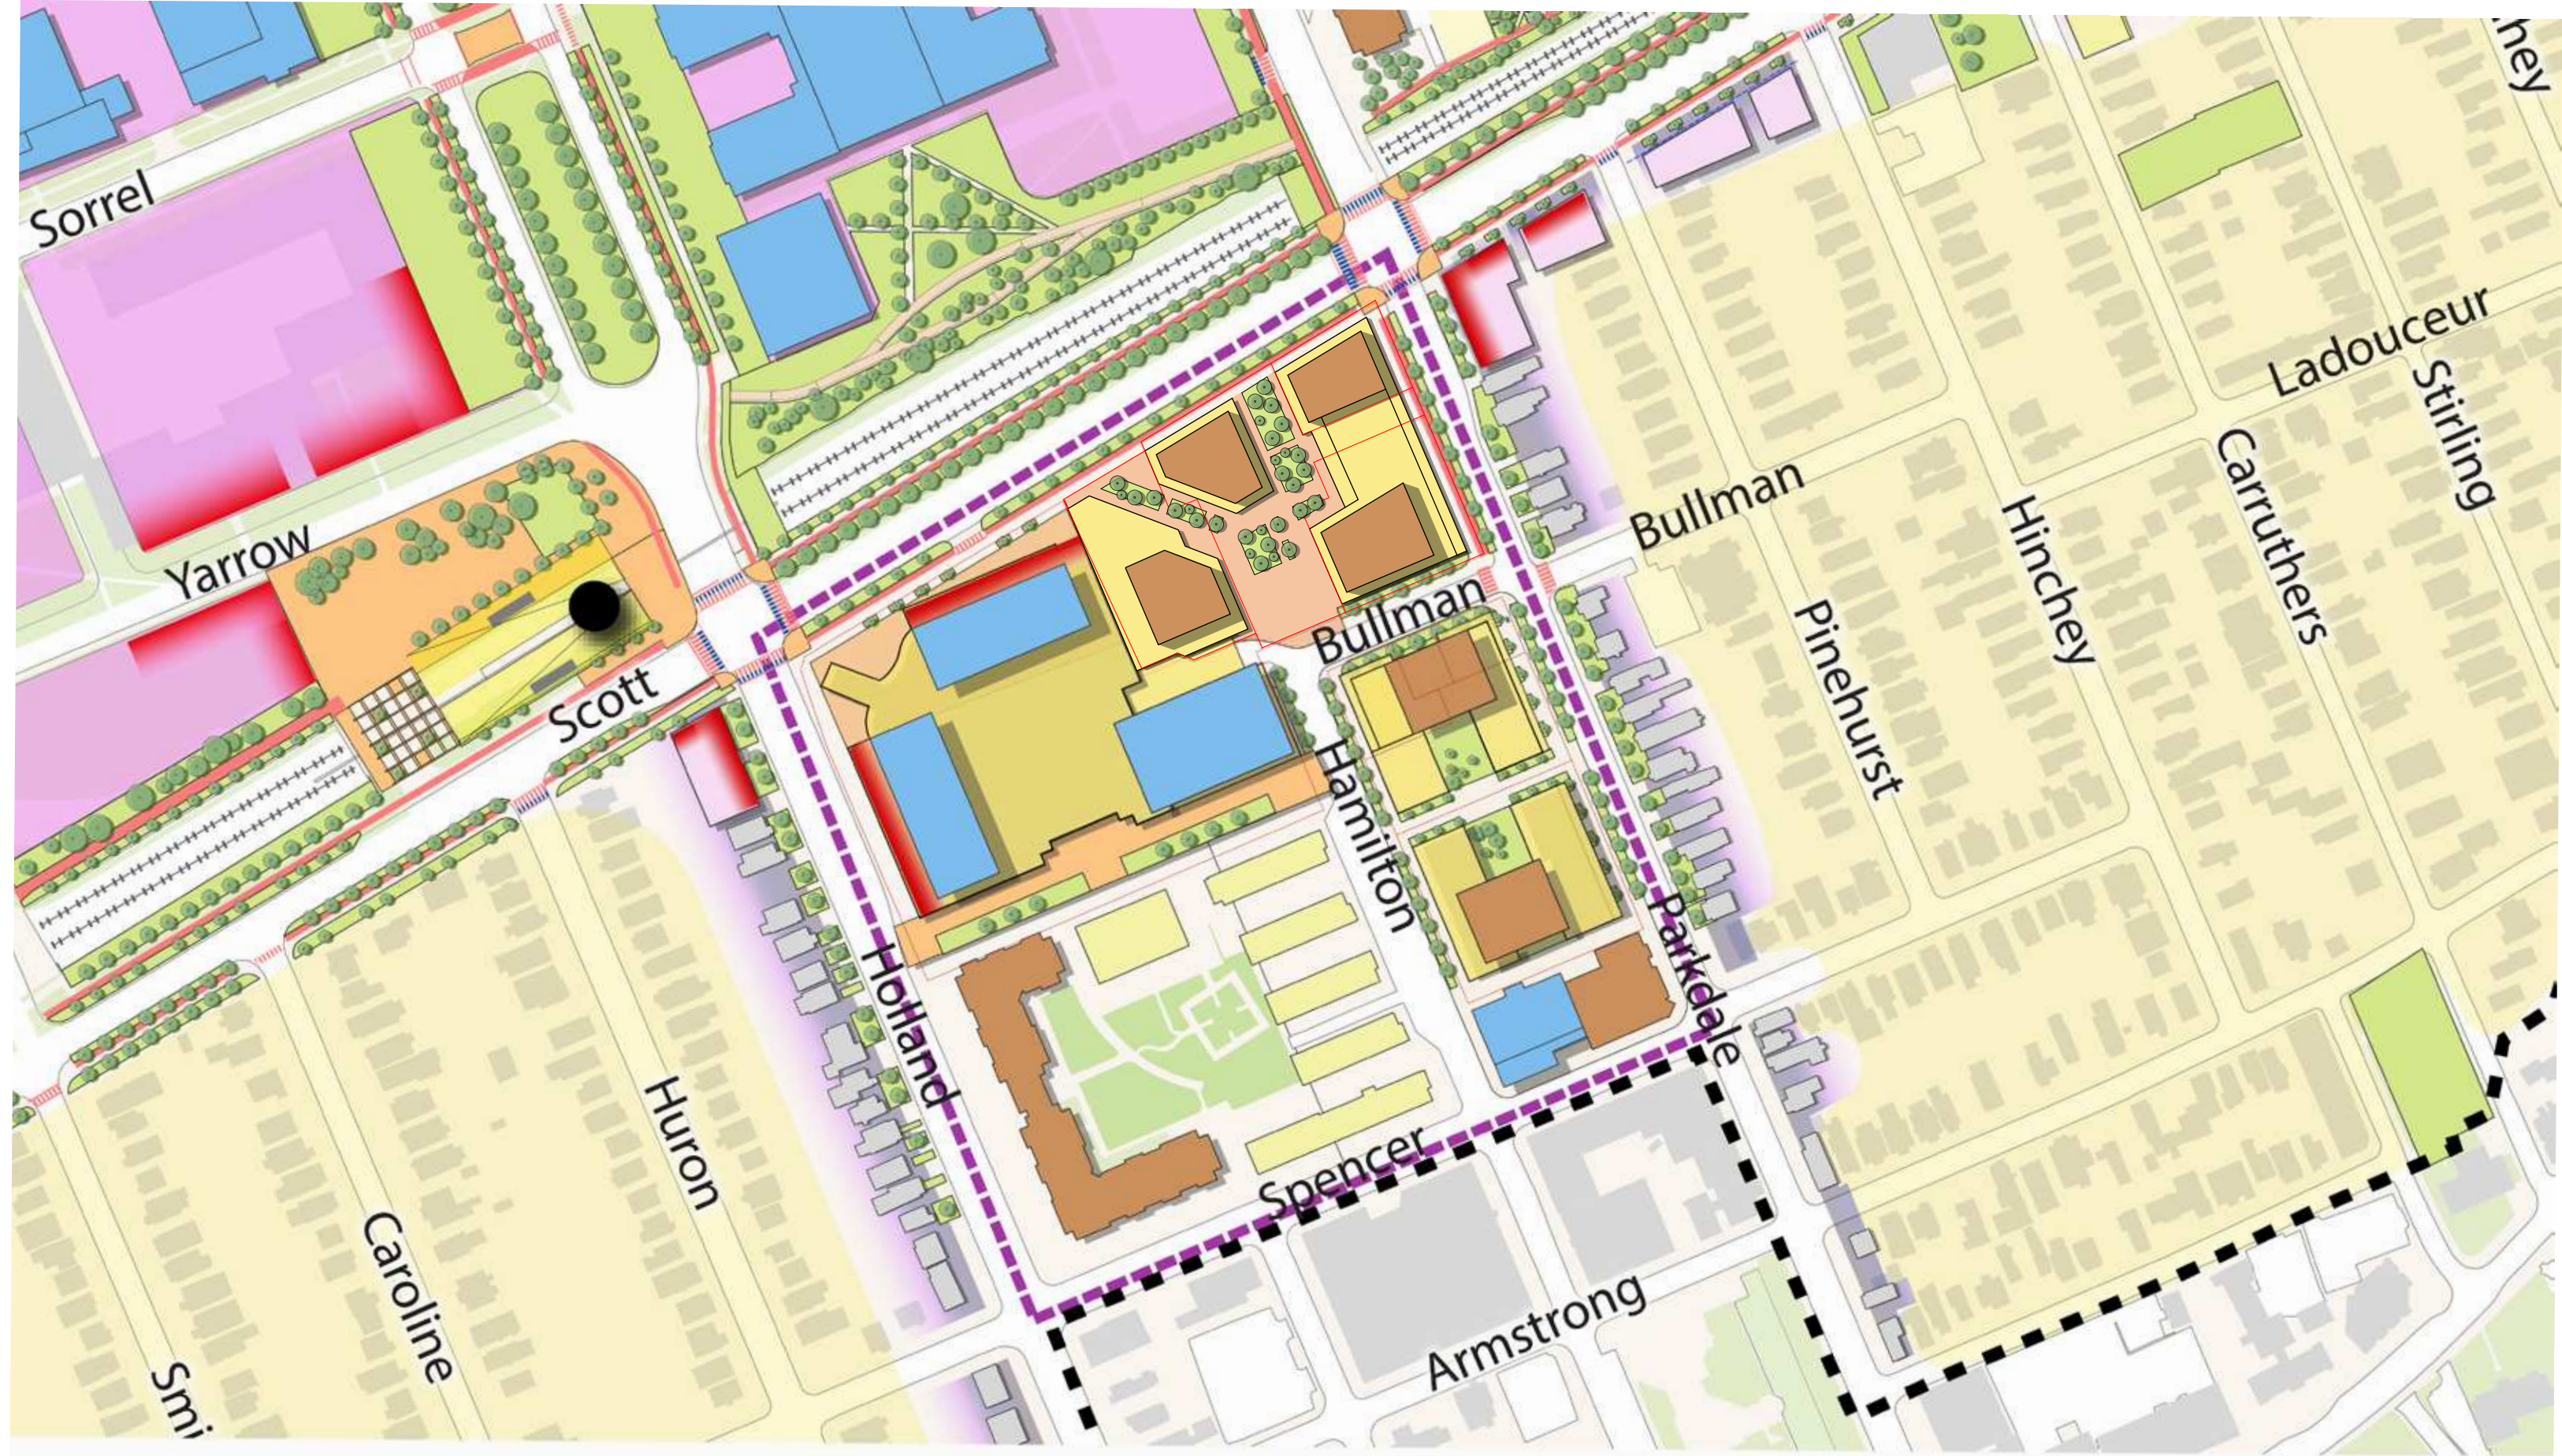

Scott Street CDP - January 16, 2014
 FOTENN Alternative Demonstration Plan

 - 4 Residential

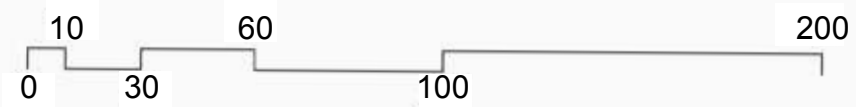

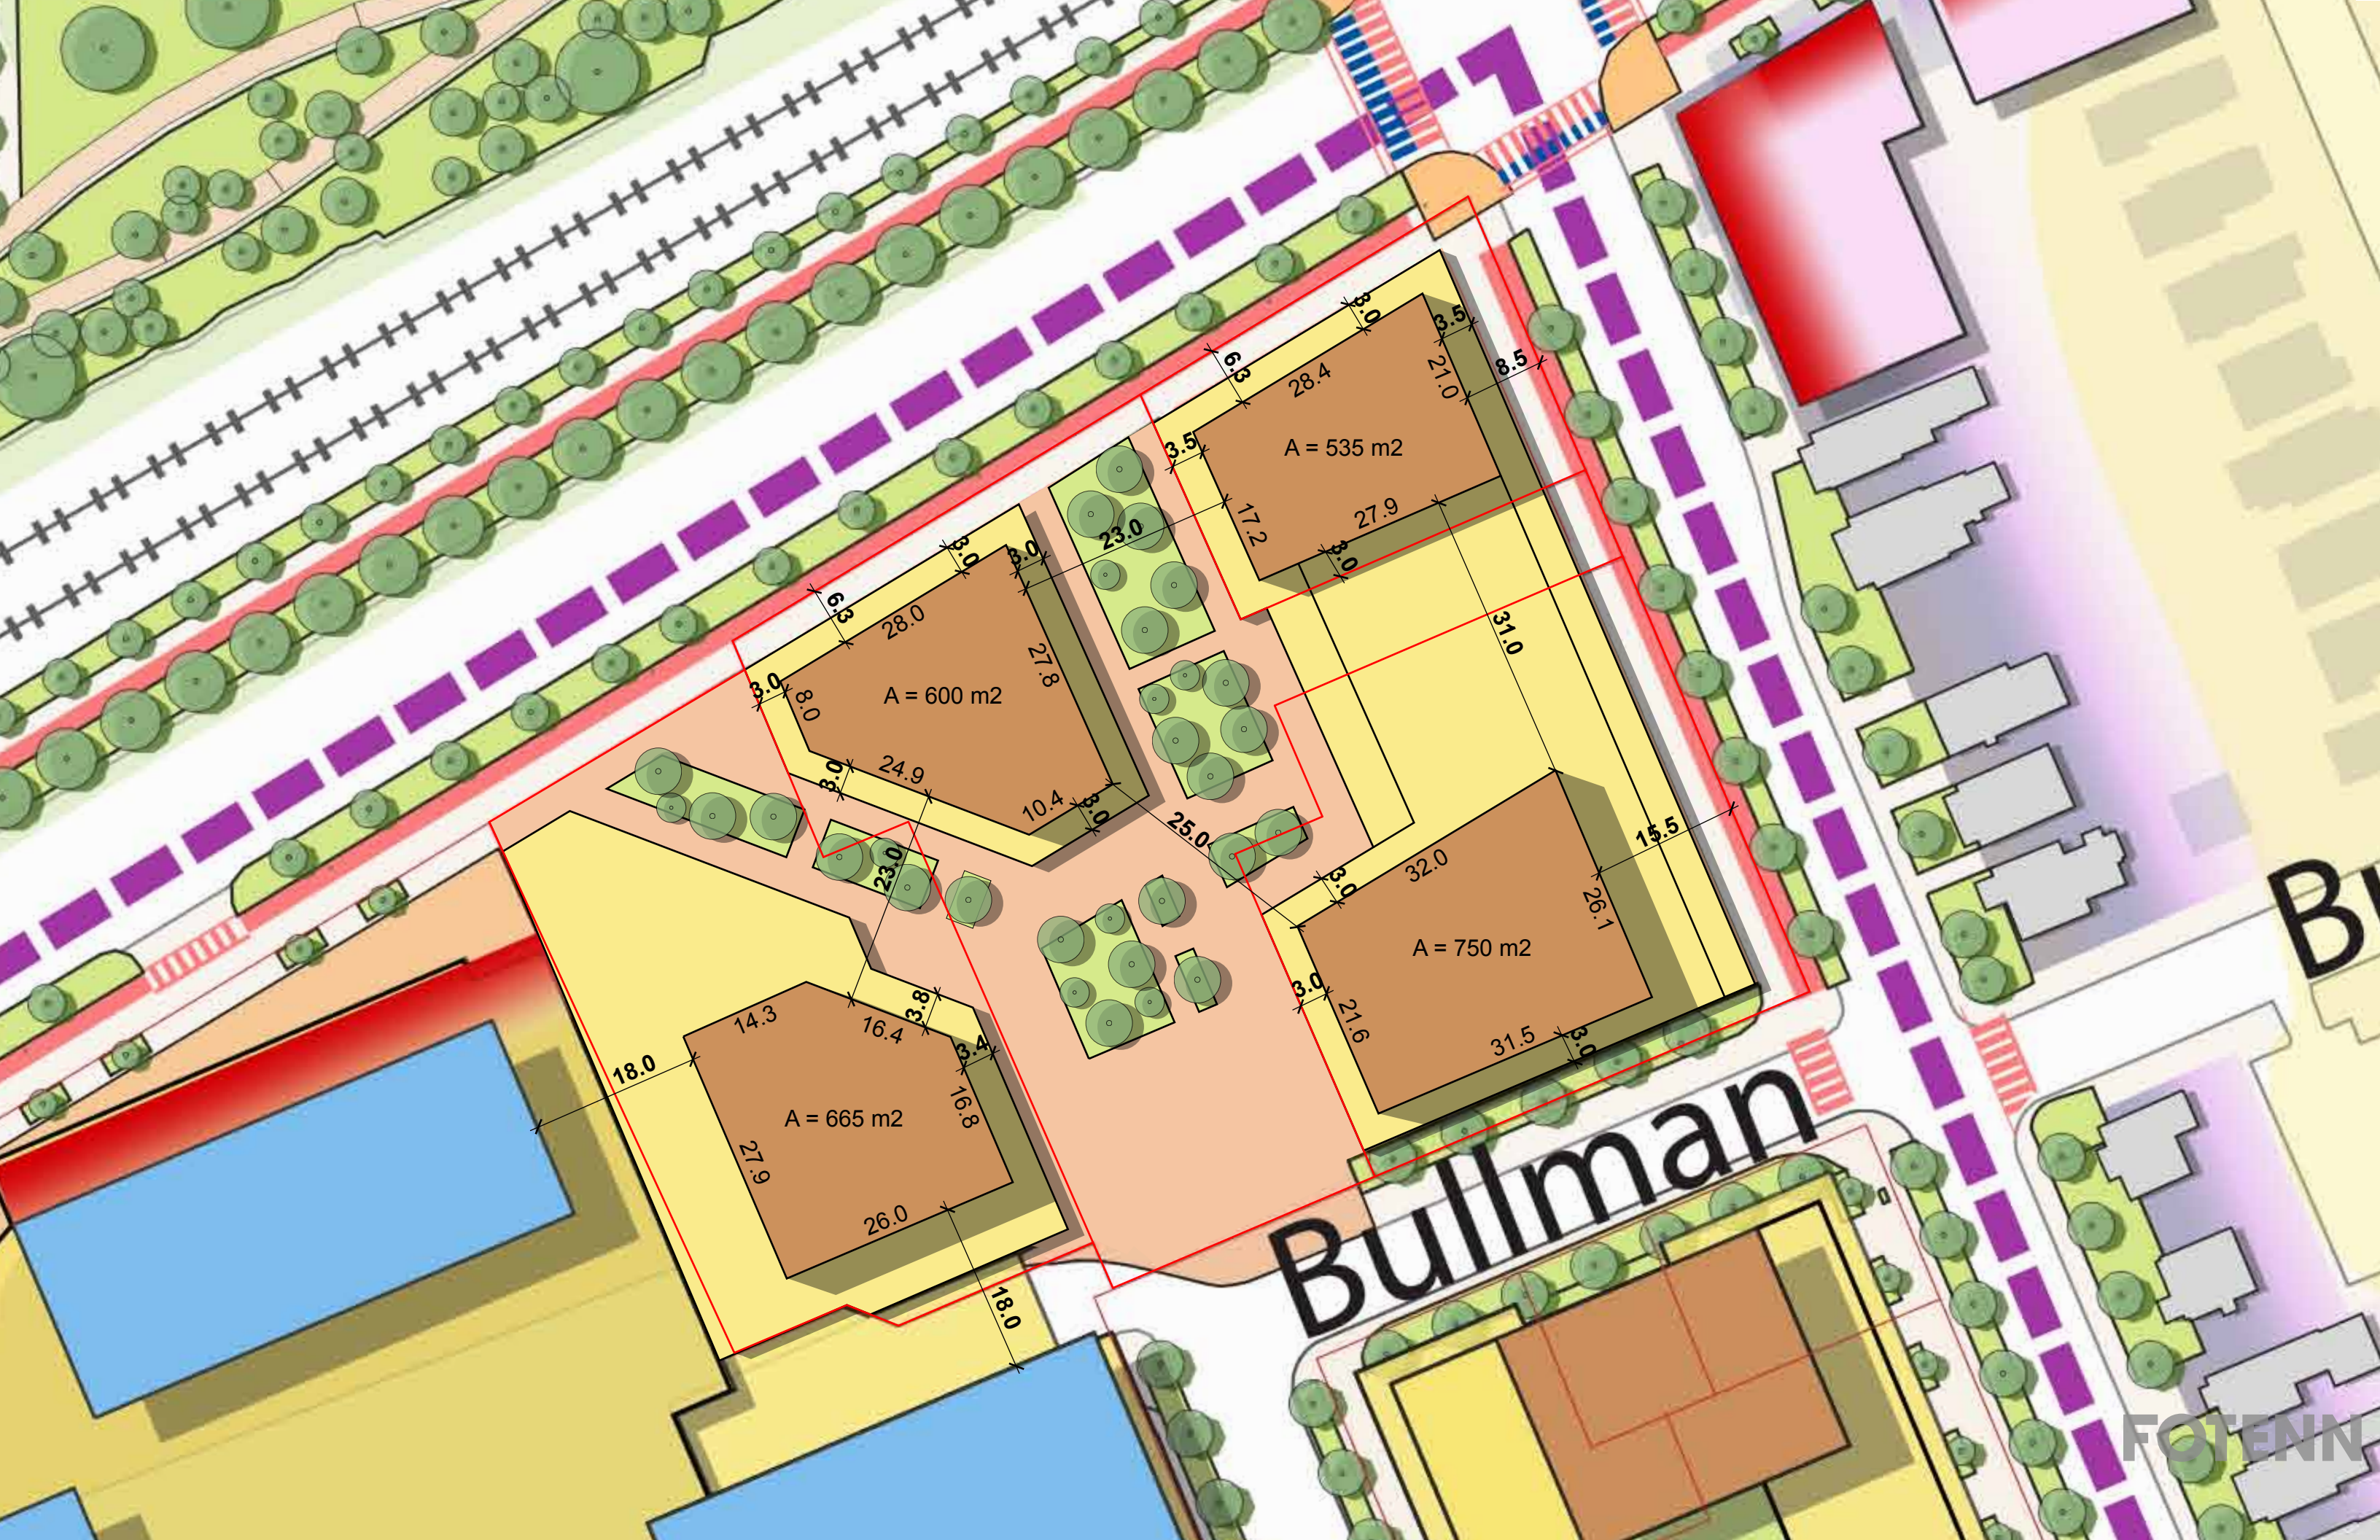

Bullman

B

A = 535 m²

A = 600 m²

A = 750 m²

A = 665 m²

