


It is the responsibility of the appropriate Contractor to check and verify all dimensions on site and report all errors and/or omissions to the Architect.
 All Contractors must comply with all pertinent codes and by-laws.
 All dimensions are measured from face of stud to face of stud unless indicated otherwise.
 Do not scale drawings.
 This drawing may not be used for construction until signed.
 Architect's copyright reserved.

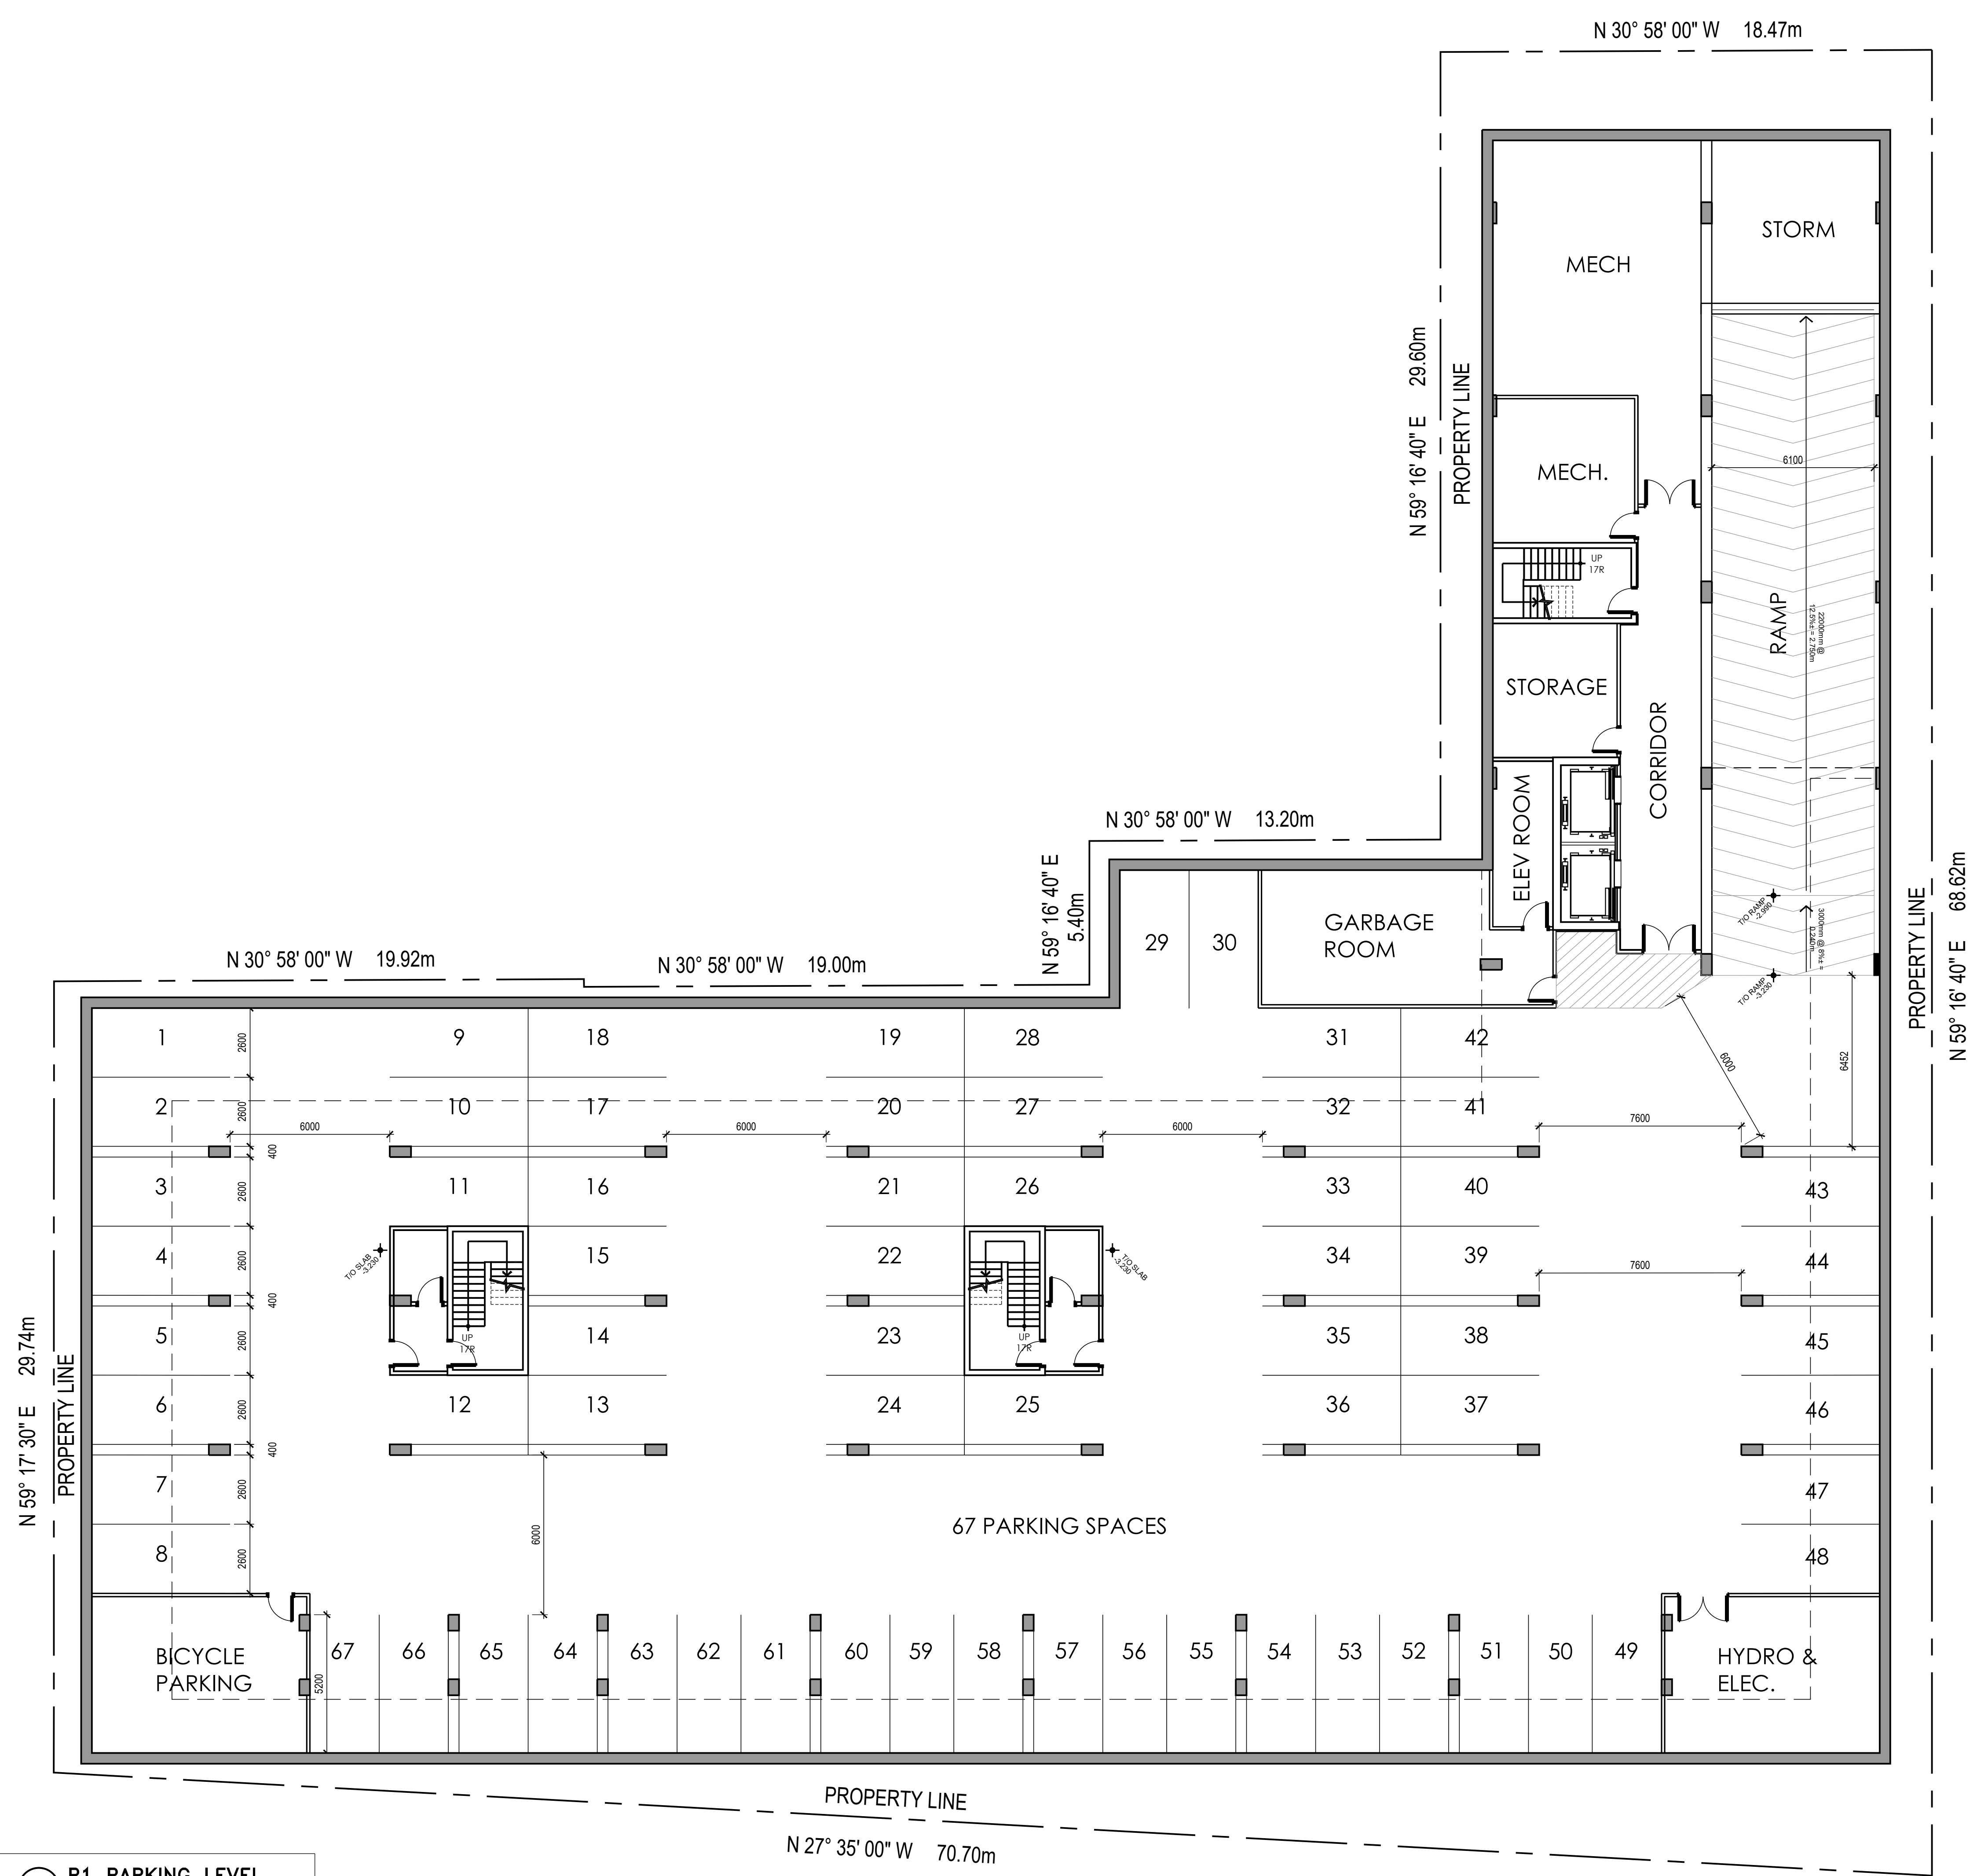

03 APR 06 2018 REISSUED FOR REZONING APPLICATION
 02 FEB 07 2018 ISSUED FOR REVIEW
 01 NOV 27 2017 ISSUED FOR REZONING APPLICATION

no	date	revision

project north	professional stamp

ALCAIDE WEBSTER
 ARCHITECTS INC
 202-1320 Carling Avenue
 Ottawa, ON K1Z 7K8 www.owa-arch.ca
 ARCHITECTURE PLANNING
 DESIGN BUILD PROJECT MANAGEMENT

consultant
 ANNIS O'SULLIVAN VOLLEBECK LTD. - SURVEYOR

project
112 NELSON ST.
 DOMICILE DEVELOPMENTS
 112 NELSON STREET
 OTTAWA, ON

drawn MH, JS	checked VA
-----------------	---------------

date 06 APRIL 2018	project no. 17-10
-----------------------	----------------------

drawing title
P1 PARKING LEVEL

revision 02	drawing no. A050
----------------	----------------------------

1 P1 PARKING LEVEL
 SCALE 1:125

PLDT DATE: April 9, 2018