


SUBJECT TO THE CONDITIONS, IF ANY, SET FORTH IN OUR LETTER DATED _____

THIS DRAFT PLAN IS APPROVED BY THE CITY OF OTTAWA UNDER SECTION 51 OF THE PLANNING ACT. THIS _____ DAY OF _____ 20____.

--- DERRICK MOODIE, MANAGER ---
DEVELOPMENT REVIEW WEST
PLANNING, INFRASTRUCTURE AND ECONOMIC
DEVELOPMENT DEPARTMENT, CITY OF OTTAWA

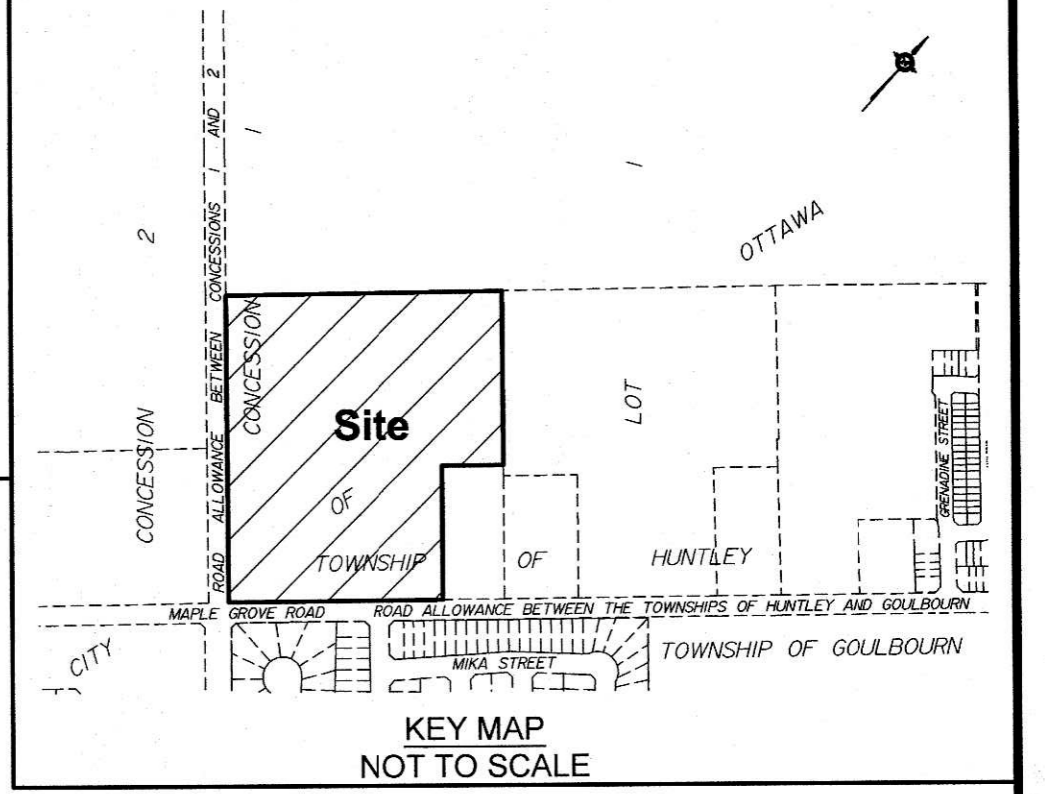

DRAFT PLAN OF SUBDIVISION OF PART OF LOT 1 CONCESSION 1
Geographic Township of Huntley
CITY OF OTTAWA
Prepared by Annis, O'Sullivan, Vollebek Ltd.

Scale 1 : 750
30 22.5 15 7.5 0 15 30 Metres

Metric
DISTANCES SHOWN ON THIS PLAN ARE IN METRES AND CAN BE CONVERTED TO FEET BY DIVIDING BY 0.3048

SURVEYOR'S CERTIFICATE

I CERTIFY THAT:
The boundaries of the lands to be subdivided and their relationship to adjoining lands have been accurately and correctly shown.

May 2, 2018 Date
Andre Roy
ONTARIO LAND SURVEYOR

OWNER'S CERTIFICATE

This is to certify that I am the owner / agent of the lands to be subdivided and that this plan was prepared in accordance with my instructions.

May 2, 2018 Date
Jim Burghout
Claridge Homes (Maple Grove) Inc.
I have the authority to bind the corporation.


ADDITIONAL INFORMATION REQUIRED UNDER SECTION 51-17 OF THE PLANNING ACT

(a) see plan
(b) see plan
(c) see plan
(d) residential housing, parkland
(e) see plan
(f) see plan
(g) see plan
(h) City of Ottawa
(i) see soils report
(j) see plan
(k) sanitary, storm sewers, municipal water, bell, hydro, cable and gas to be available
(l) see plan

AREA SCHEDULE

LOT / BLOCK	AREA (sqm)
1-57	19 395.4
58-66	25 558.0
67	6 834.0
68, 69 & STREETS	24 030.6
TOTAL	75 818.0

ANNIS, O'SULLIVAN, VOLLEBEK LTD.
14 Concourse Gate, Suite 500
Nepean, Ont. K2E 7S6
Phone: (613) 727-0850 / Fax: (613) 727-1079
Email: Info@anniso.com
Ontario Land Surveyors
Reg. No. 14202-13 Claridge Pl. Lt. 1 Cl. HJ. DPS. D4

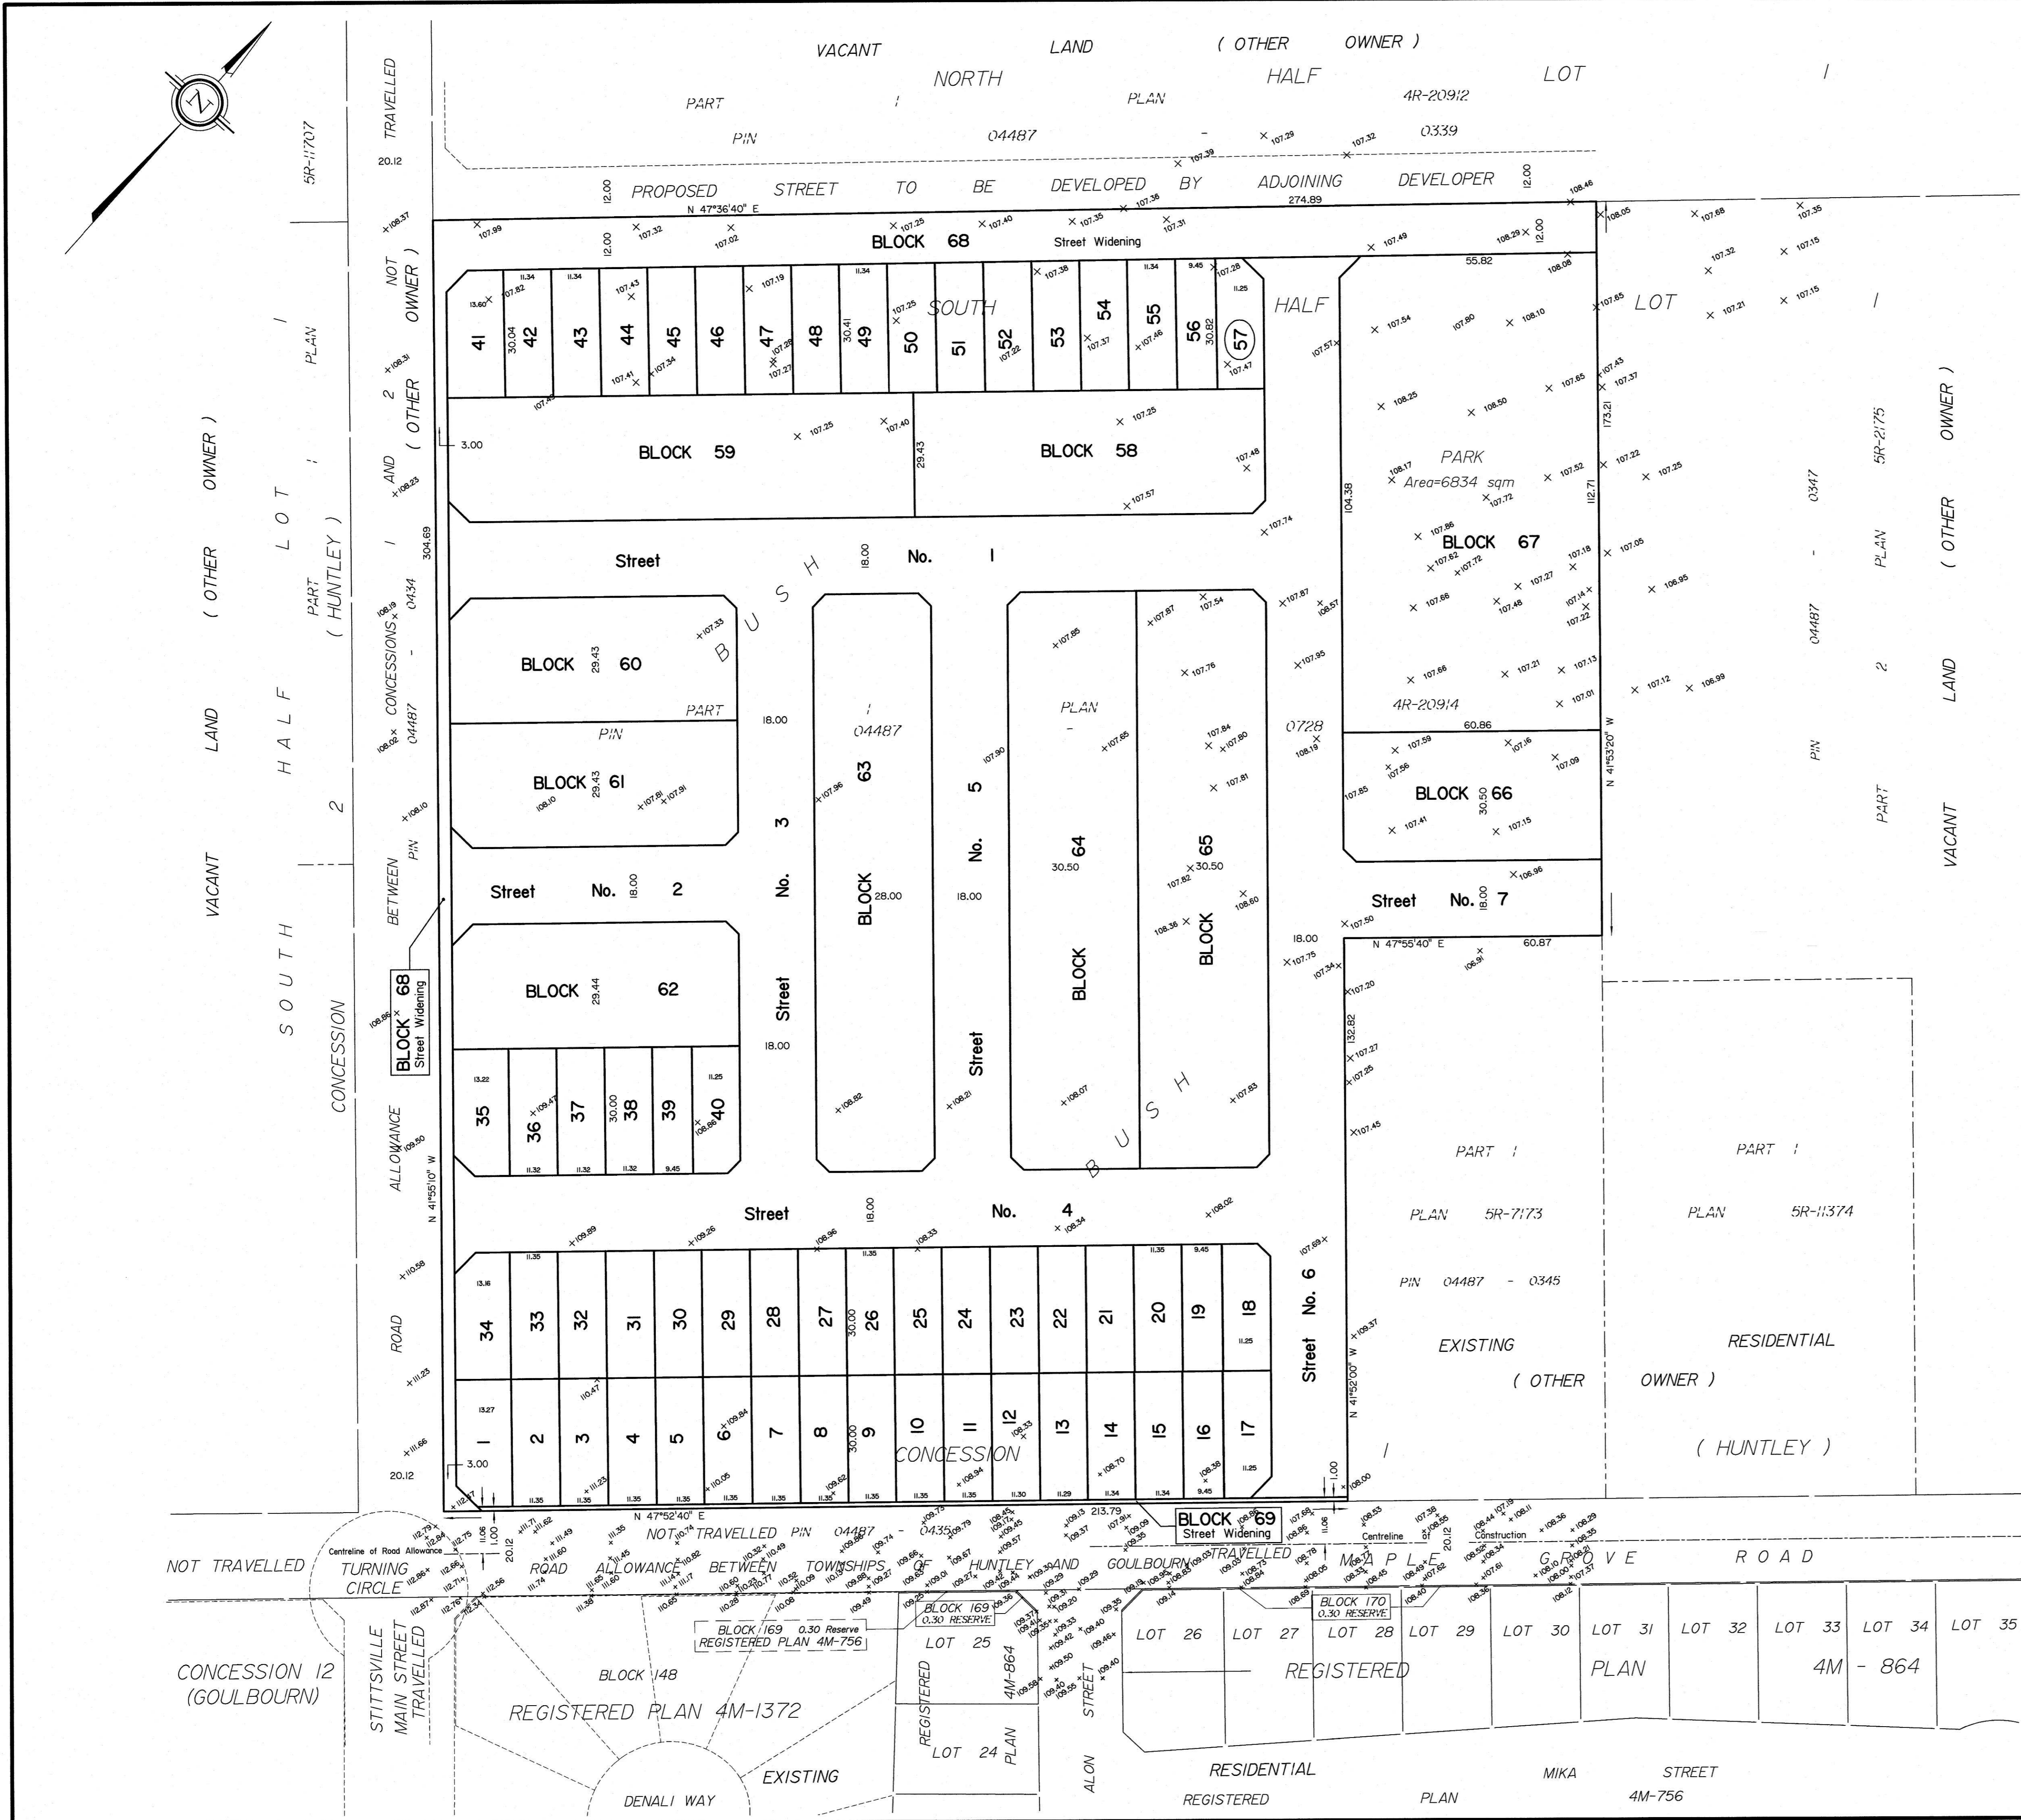

CONCESSION 12 (GOULBOURN)

STITTSVILLE MAIN STREET TRAVELLED

REGISTERED PLAN 4M-1372

DENALI WAY

REGISTERED LOT 24 PLAN 4M-864

REGISTERED RESIDENTIAL MIKA STREET REGISTERED PLAN 4M-756

REGISTERED PLAN 4M-864

© 2018 ANNIS, O'SULLIVAN, VOLLEBEK LTD. ALL RIGHTS RESERVED.