


SUBJECT TO THE CONDITIONS, IF ANY, SET FORTH IN OUR LETTER DATED _____
 THIS DRAFT PLAN IS APPROVED BY THE CITY OF OTTAWA UNDER SECTION 51 OF THE PLANNING ACT THIS _____ DAY OF _____ 20____

DERRICK MOODIE, MANAGER
 DEVELOPMENT REVIEW SERVICES
 PLANNING, INFRASTRUCTURE AND ECONOMIC DEVELOPMENT DEPARTMENT, CITY OF OTTAWA

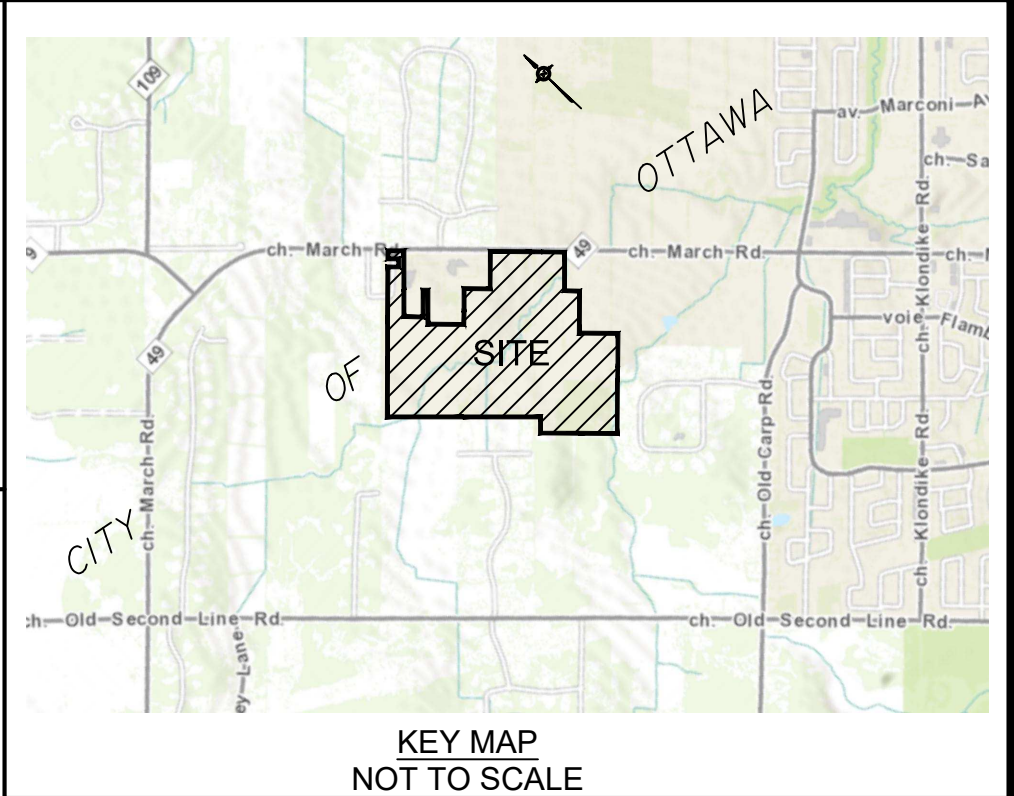

DRAFT PLAN OF SUBDIVISION OF PART OF LOTS 13 And 14 CONCESSION 3
 Geographic Township of March
CITY OF OTTAWA
 Prepared by Annis, O'Sullivan, Vollebek Ltd

Scale 1:1000
 Metric
 DISTANCES SHOWN ON THIS PLAN ARE IN METRES AND CAN BE CONVERTED TO FEET BY DIVIDING BY 0.3048

Surveyor's Certificate
 I CERTIFY THAT:
 The boundaries of the lands to be subdivided and their relationship to adjoining lands have been accurately and correctly shown.

Date _____
 Andre Roy
 Ontario Land Surveyor


OWNER'S CERTIFICATE
 This is to certify that we are the owners of the lands to be subdivided and that this plan was prepared in accordance with our instructions.

Date _____
 Jim Burghout
 CU DEVELOPMENTS INC.
 I have the authority to bind the corporation.

ADDITIONAL INFORMATION REQUIRED UNDER SECTION 51-17 OF THE PLANNING ACT
 (a) see plan
 (b) see plan
 (c) see plan
 (d) residential housing, institutional, storm water management, open space
 (e) see plan
 (f) see plan
 (g) see plan
 (h) City of Ottawa
 (i) see site report
 (j) see plan
 (k) sanitary, storm sewers, municipal water, bell, hydro, cable and gas to be available
 (l) see plan

NO.	REVISION	SCHEDULE	DATE	BY
9	REVISIONS		SEPT. 24, 2019	N
8	REVISIONS		JULY 11, 2019	N
7	REVISIONS PER CITY		APR 29, 2019	N
6	Also note from PIN 024		JUNE 20, 2018	AD
5	Remove note from PIN 024		JUNE 20, 2018	AD
4	REVISIONS		MAY 25, 2018	N
3	REVISIONS		MAY 16, 2018	N
2	REVISIONS		MAY 3, 2018	N
1	PLAN PREPARED		2017	N

ANNIS, O'SULLIVAN, VOLLEBEK LTD.
 14 Concession Drive, Suite 200
 Nepean, Ont K2E 7S6
 Phone: (613) 727-6850 Fax: (613) 727-1079
 Email: info@anniso.com
 License No. 18628-B, College Pl., 1st Fl., 14, St. Malo, St. E. 9

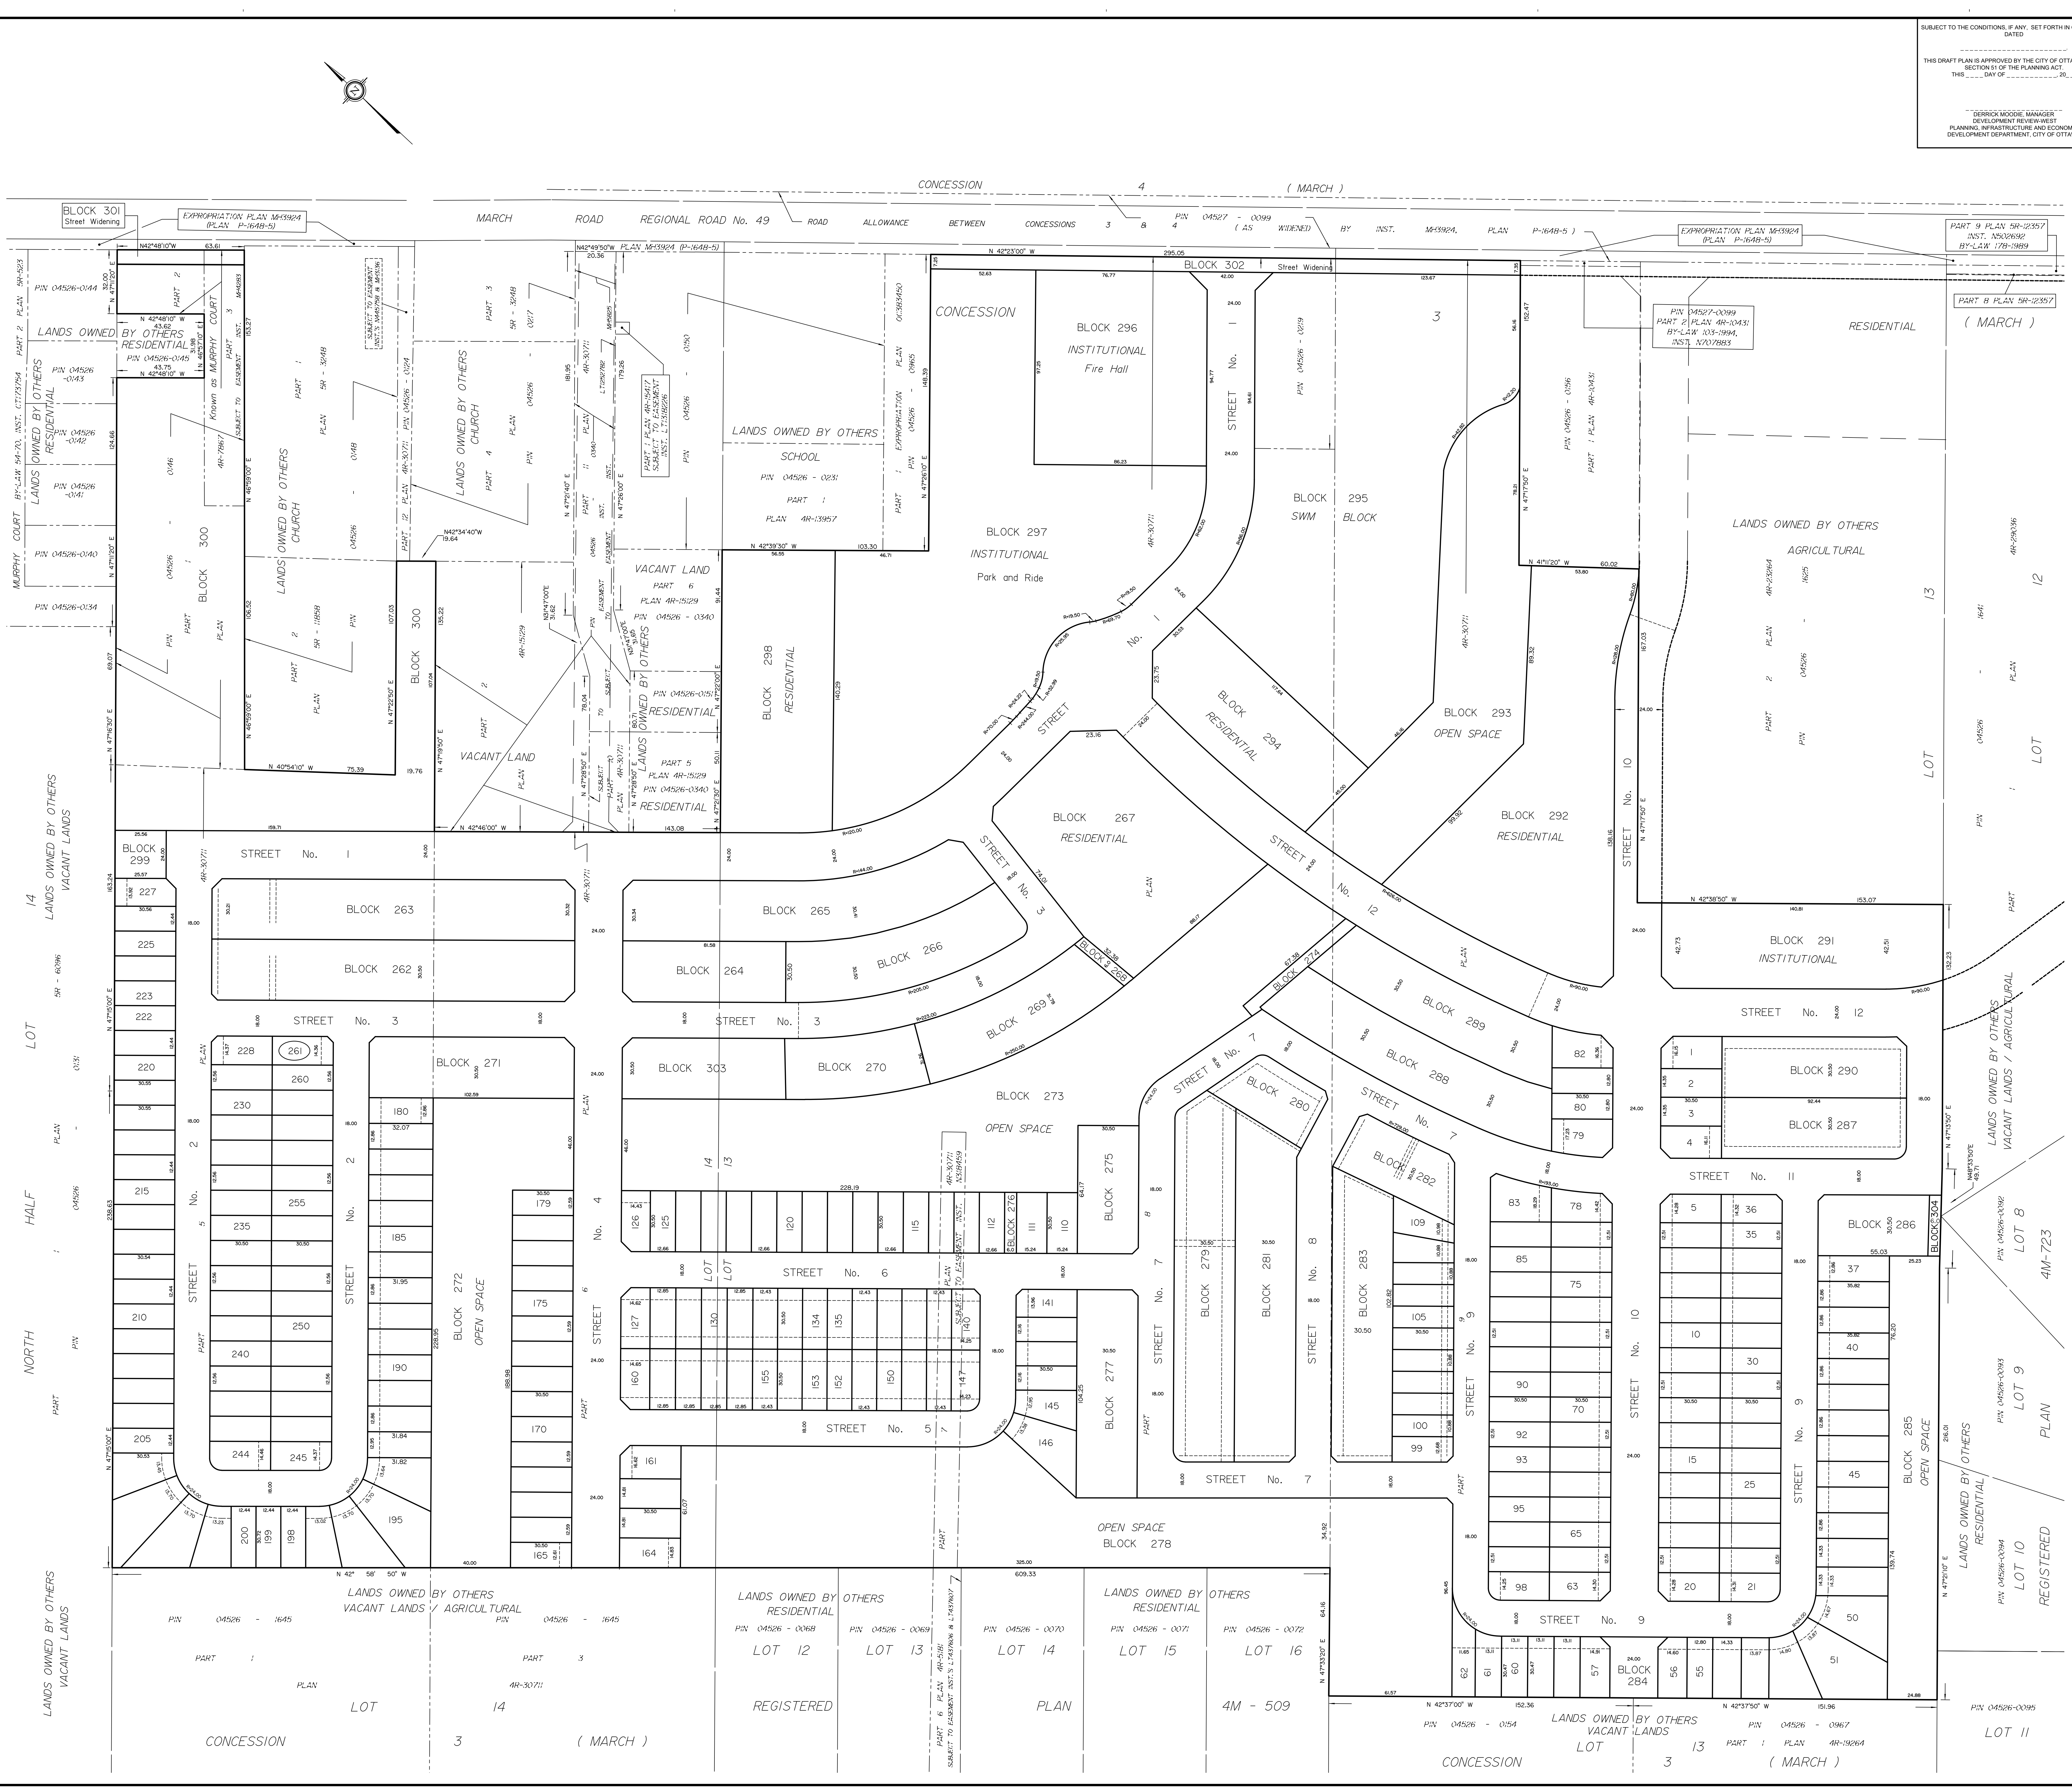

CONCESSION 3 (MARCH)
 CONCESSION 4 (MARCH)
 LOT 14
 LOT 13
 LOT 12
 LOT 11
 LOT 10
 LOT 9
 LOT 8
 LOT 7
 LOT 6
 LOT 5
 LOT 4
 LOT 3
 LOT 2
 LOT 1