

Copyright Reserved

The Contractor shall verify and be responsible for all dimensions. DO NOT scale the drawing - any errors or omissions shall be reported to Stantec without delay.  
The Copyrights to all designs and drawings are the property of Stantec. Reproduction or use for any purpose other than that authorized by Stantec is forbidden.

Legend

- EXISTING ELEVATION
- PROPOSED ELEVATION
- MAJOR OVERLAND FLOW ROUTE
- PROPERTY LINE
- EXISTING DITCH

Notes

- PROPOSED GRADE RAISE PROVIDED BY PATERSON GROUP. REPORT TITLED GEOTECHNICAL INVESTIGATION - PROPOSED RESIDENTIAL DEVELOPMENT - 3288 GREENBANK ROAD - OTTAWA. REPORT DATED MARCH 6, 2019. REPORT NO. PG2743-2.
- PROPOSED GRADES ALONG MARCH ROAD ARE BASED ON THE KANATA NORTH MASTER SERVICING STUDY PREPARED BY NOVATECH DATED JUNE, 2016.

Revision	By	Appd.	YY.MM.DD
1	AJ	AMP	19.07.31


Permit-Seal	Dwn.	Chkd.	Dgn.	YY.MM.DD
	AJ	KS	DT	19.07.05

Client/Project  
VALECRAFT HOMES

PART OF LOT 13 CONCESSION 4  
DRAFT PLAN OF SUBDIVISION  
OTTAWA, ON

Title  
PRELIMINARY OVERALL  
GRADE CONTROL PLAN

Project No. 160401328	Scale 0 15 45 75m 1:1500
Drawing No. GP-1	Sheet 4 of 5
	Revision 1

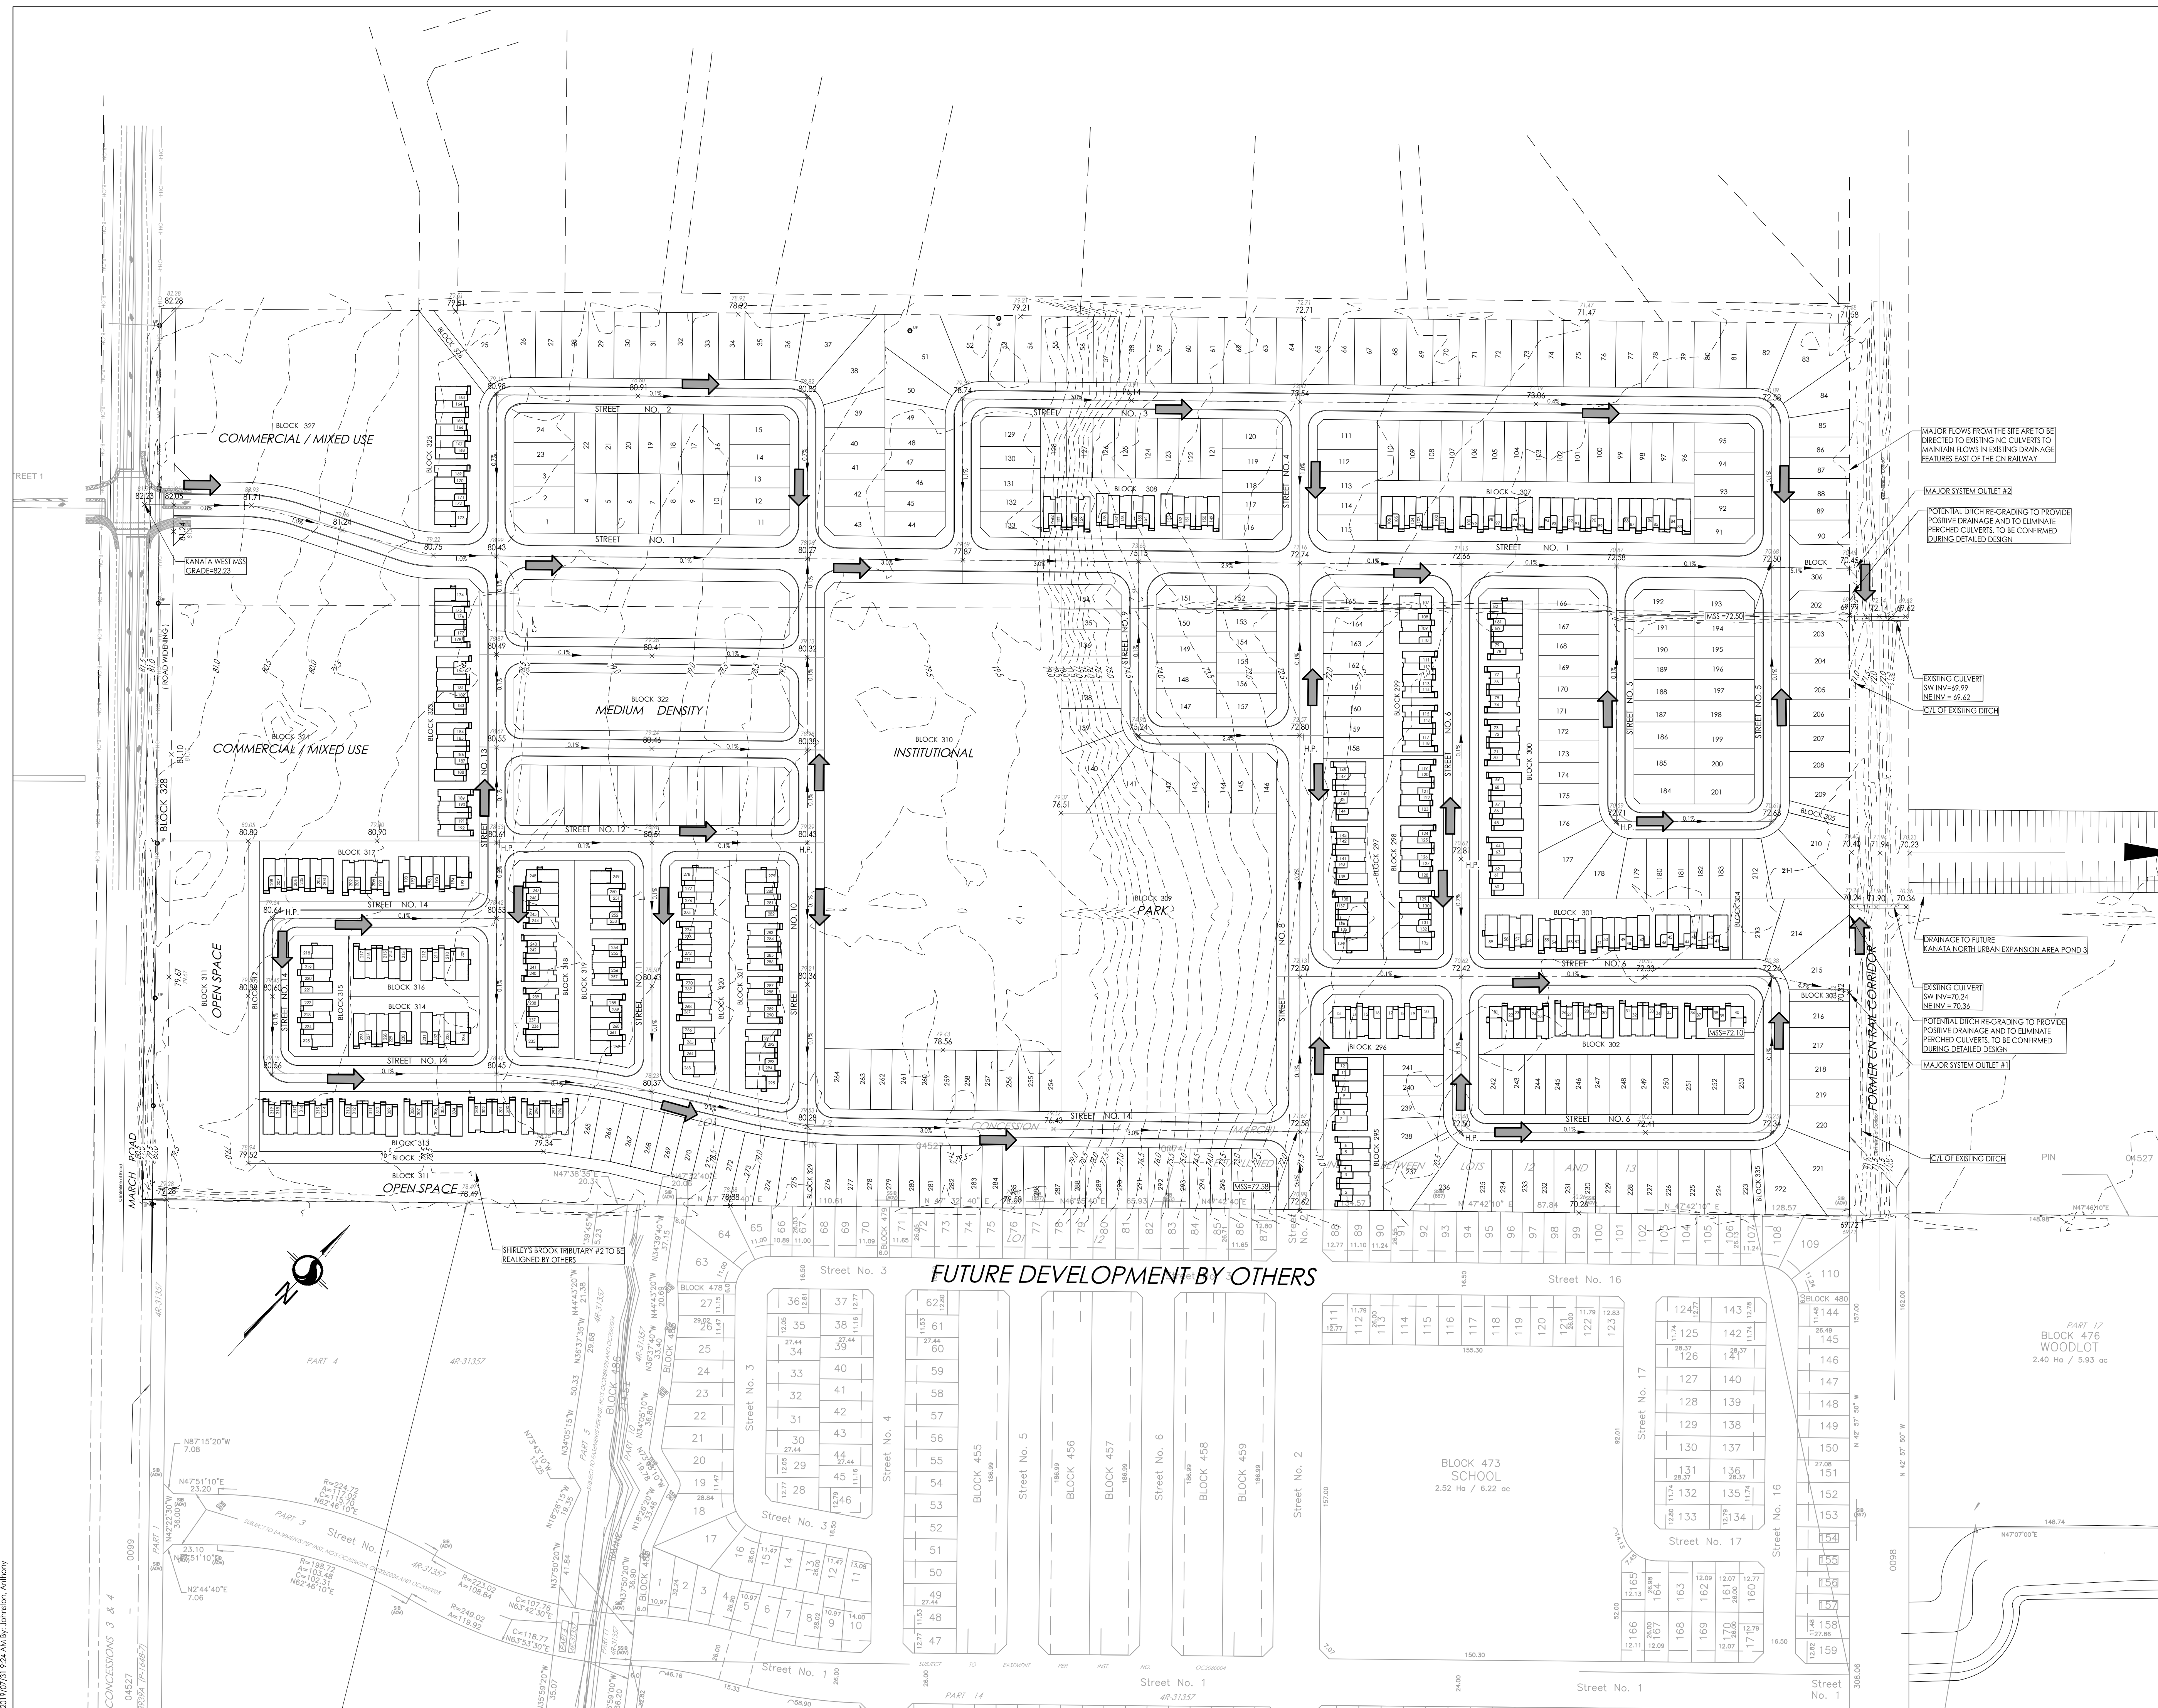

2019/07/25 12:54 AM S:\Projects\160401328\160401328.Dwg  
 04827  
 0099  
 0098  
 ORIGINAL SHEET - ARCH D