



### Copyright Reserved

The Contractor shall verify and be responsible for all dimensions. DO NOT scale the drawing - any errors or omissions shall be reported to Stantec without delay.  
The Copyrights to all designs and drawings are the property of Stantec. Reproduction or use for any purpose other than that authorized by Stantec is forbidden.

### Legend

- PROPOSED TRUNK SANITARY SEWER
- EXISTING/PROPOSED (BY OTHERS) TRUNK SANITARY SEWER
- SANITARY DRAINAGE BOUNDARY
- EXISTING/PROPOSED (BY OTHERS) SANITARY DRAINAGE BOUNDARY
- AREA ID
- POPULATION
- SANITARY DRAINAGE AREA (ha)

### Notes

Revision	By	Appd.	YY.MM.DD
2	AJ	AMP	20.06.04
1	AJ	AMP	19.07.31

File Name:	AJ	KS	DT	19.07.05
16401328	Dwn.	Chkd.	Dgn.	YY.MM.DD

### Permit-Seal


Client/Project  
VALECREFT HOMES

PART OF LOT 13 CONCESSION 4  
DRAFT PLAN OF SUBDIVISION  
OTTAWA, ON

Title  
FUNCTIONAL OVERALL  
SANITARY SEWER SYSTEM

Project No. 16401328	Scale 1:1500	Sheet 2 of 5	Revision 2
-------------------------	-----------------	-----------------	---------------

Drawing No. SAN-1

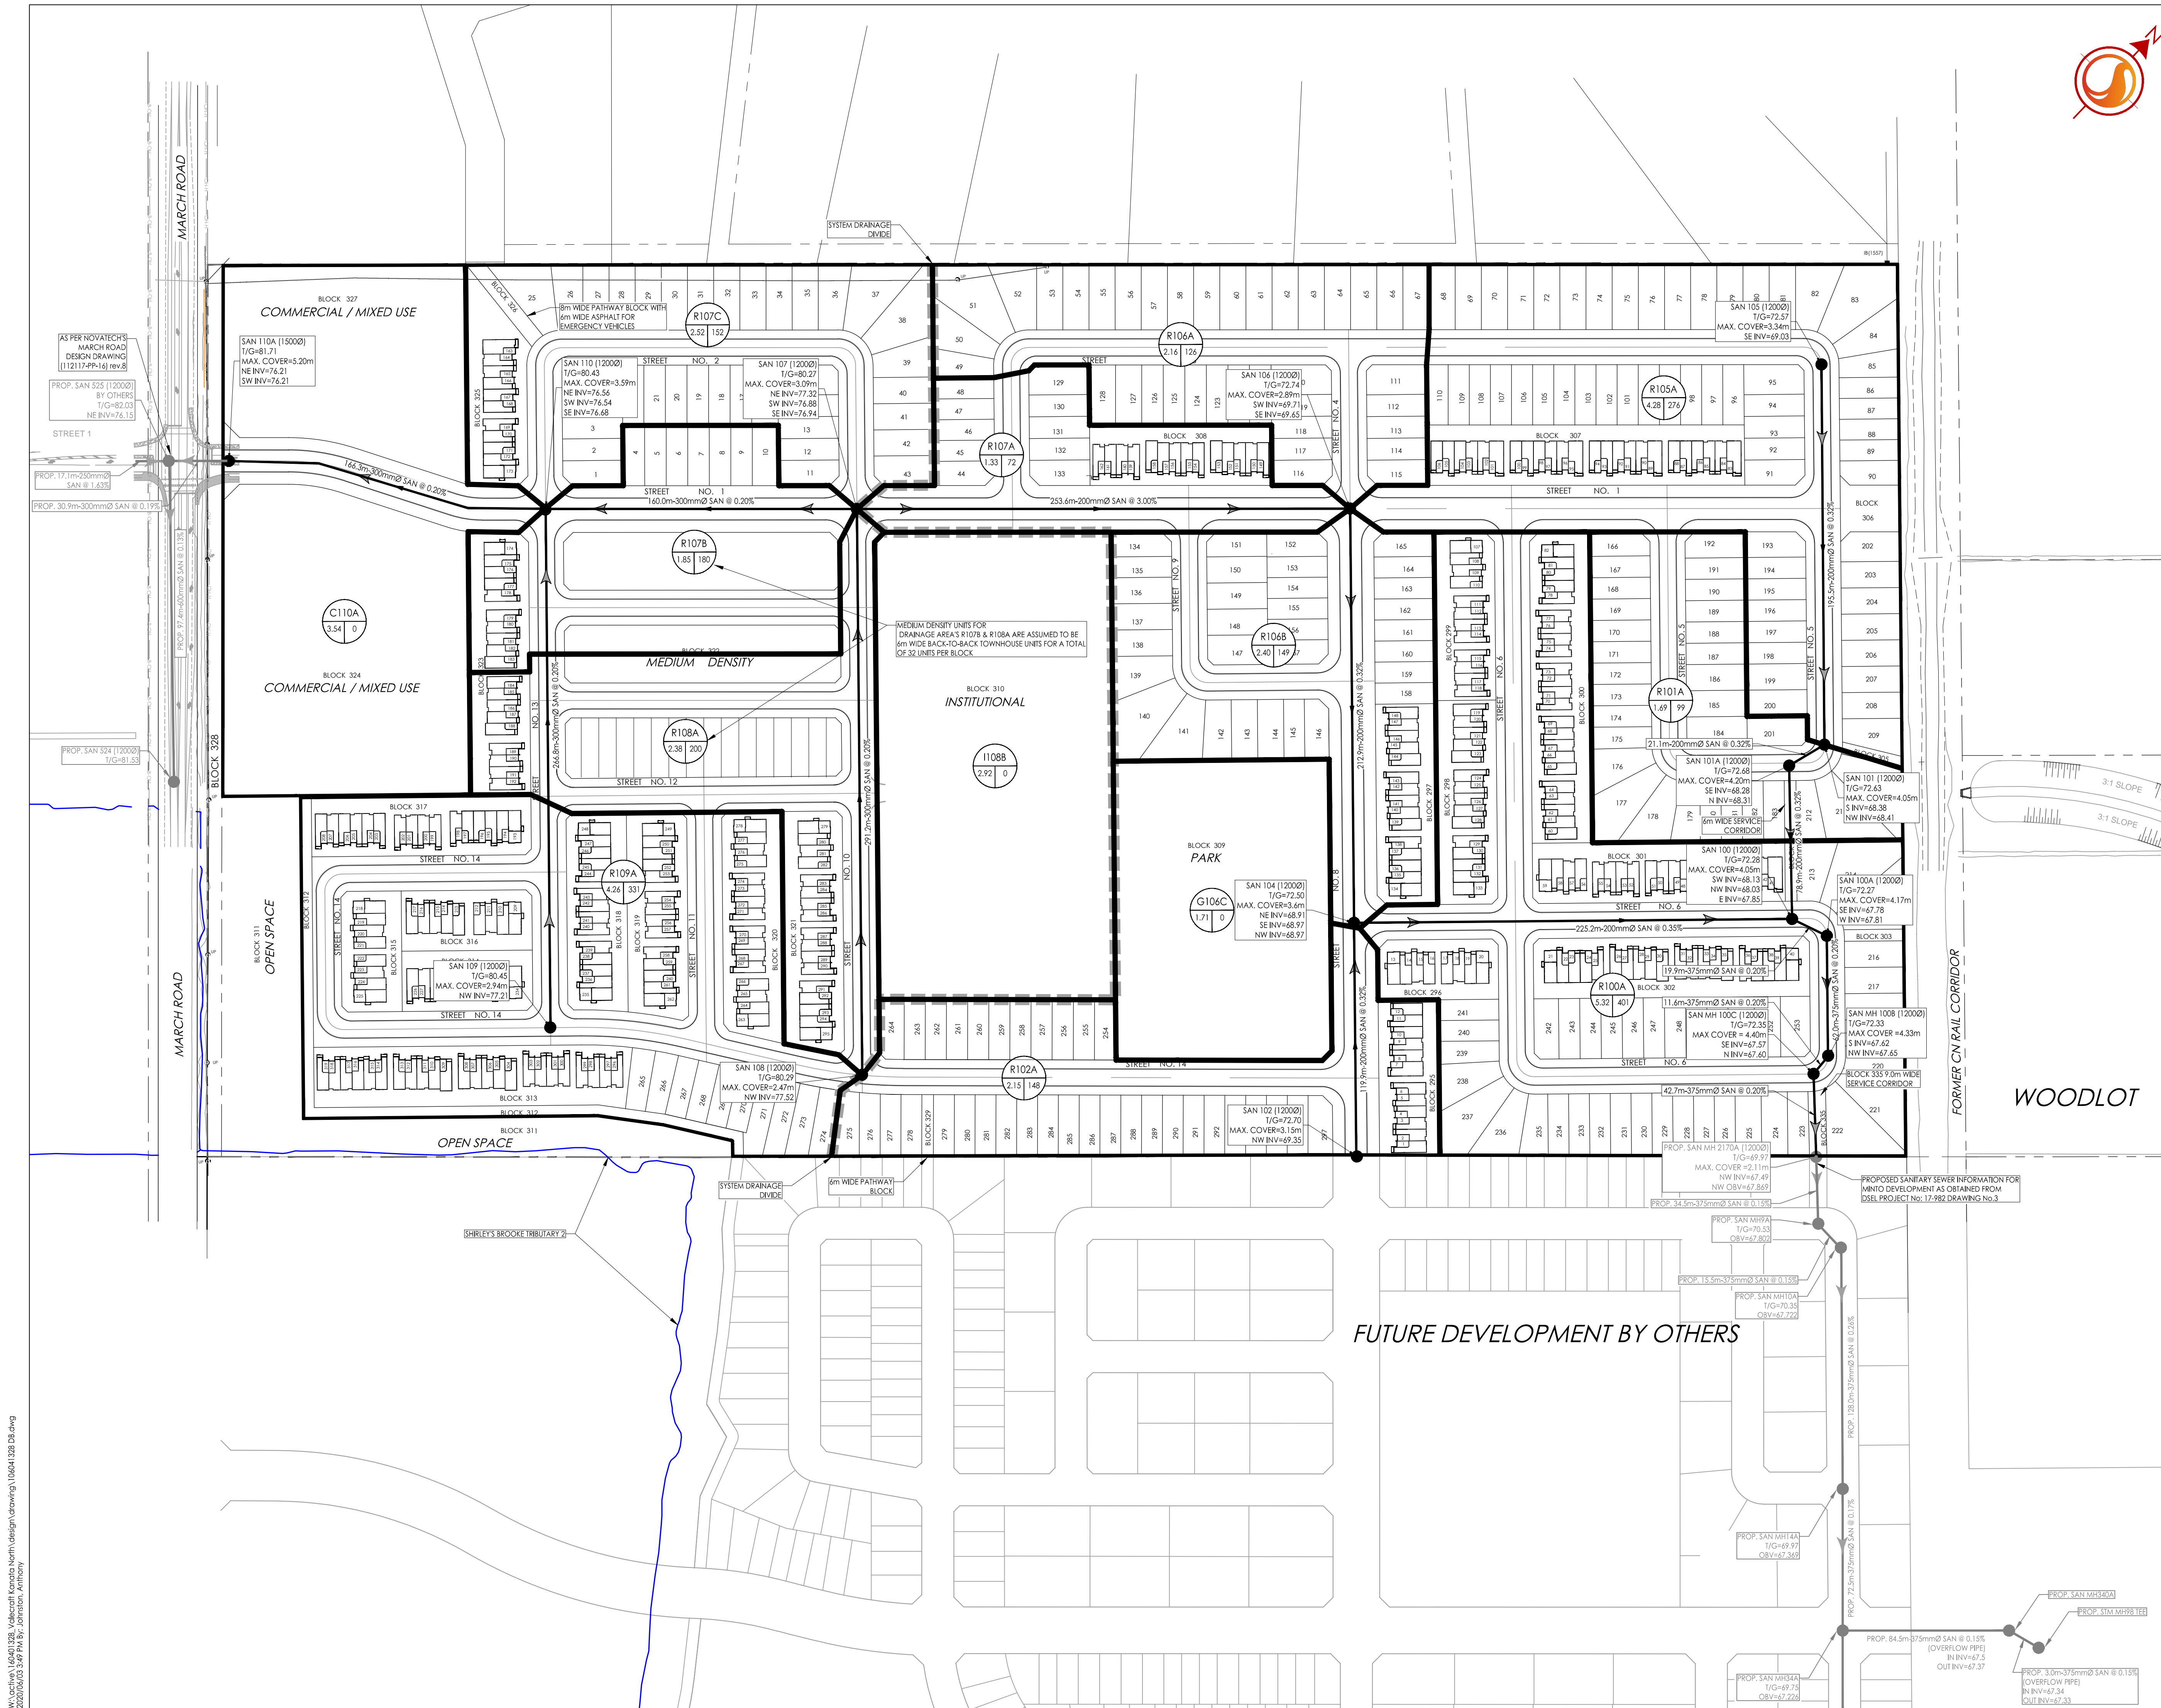

W:\active\16401328\_Valecraft Homes\design\drawing\16401328.DWG  
2020/06/03 3:49 PM by: J. Johnston, Anthony