




Copyright Reserved

The Contractor shall verify and be responsible for all dimensions. DO NOT scale the drawing - any errors or omissions shall be reported to Stantec without delay.
The Copyrights to all designs and drawings are the property of Stantec. Reproduction or use for any purpose other than that authorized by Stantec is forbidden.

Legend

- 406mm \varnothing WATERMAIN
- 305mm \varnothing WATERMAIN
- 203mm \varnothing WATERMAIN
- 152mm \varnothing WATERMAIN
- EX / PROPOSED WATERMAIN BY OTHERS
- PROPERTY LINE

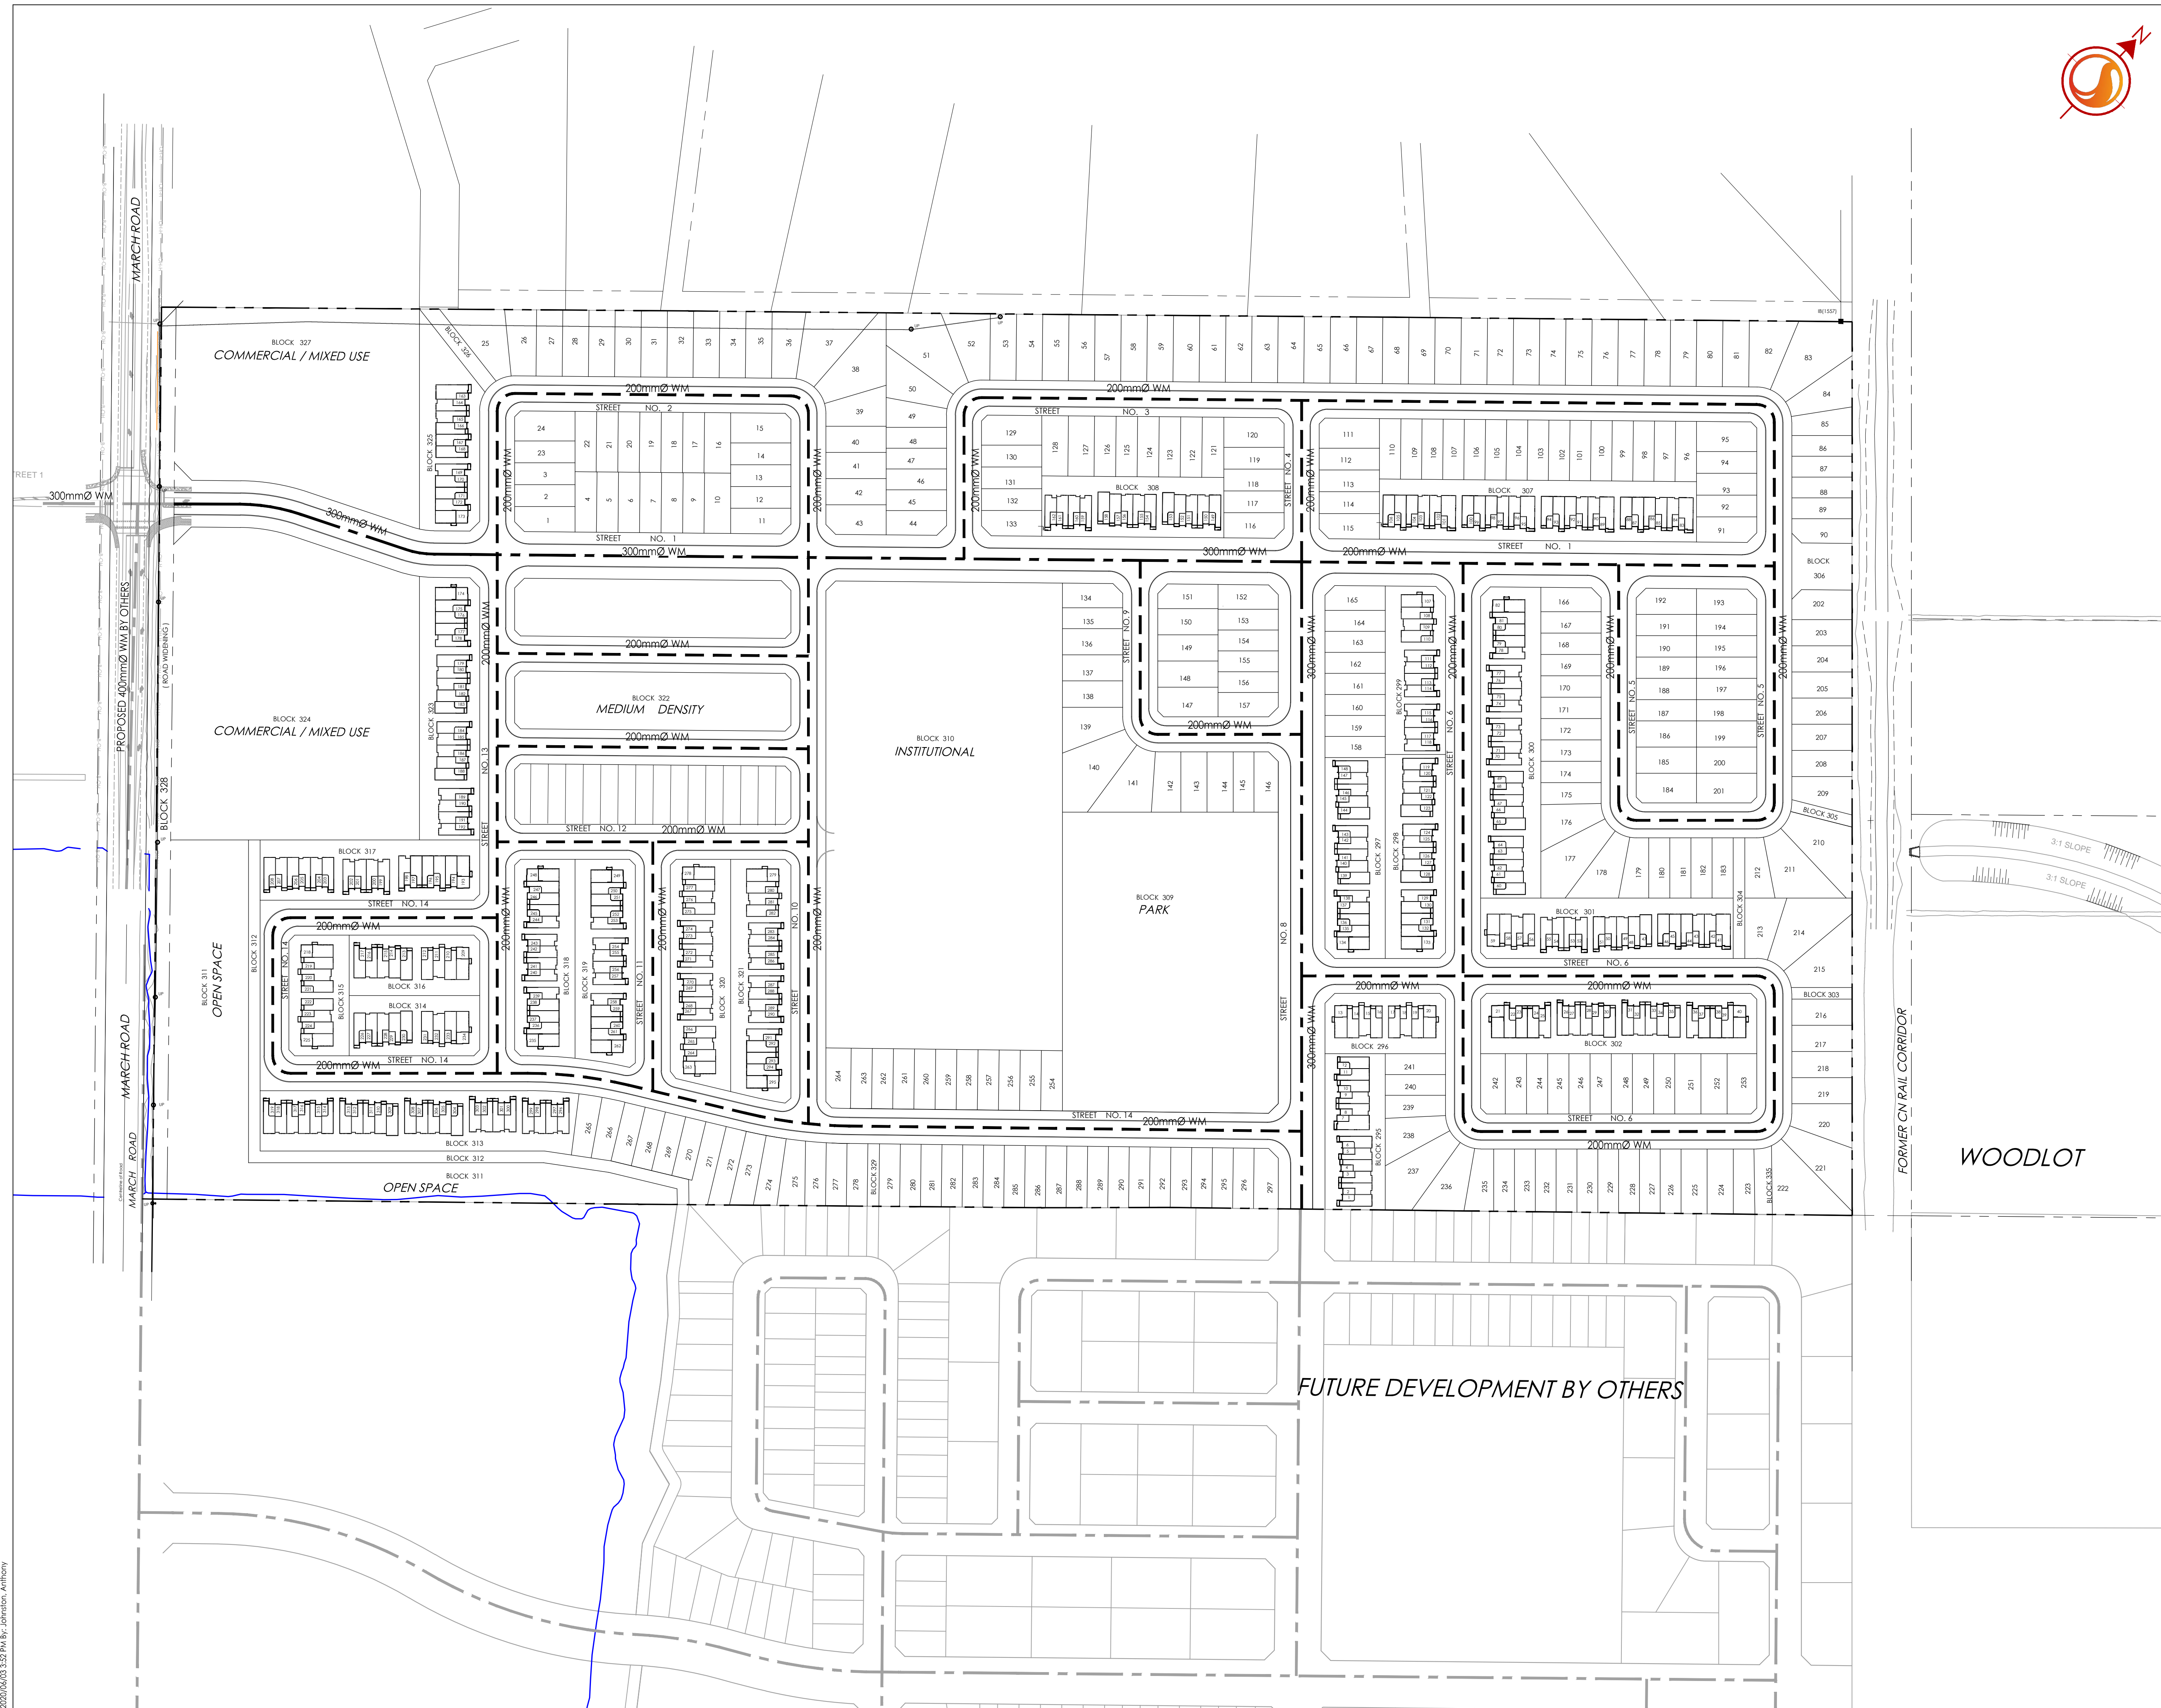

Revision	By	Appd.	YY.MM.DD
2	AJ	AMP	20.06.04
1	AJ	AMP	19.07.31

File Name:	AJ	KS	DT	19.07.05
160401328	Dwn.	Chkd.	Dgn.	YY.MM.DD

Permit-Seal

Client/Project
VALECRAFT HOMES

PART OF LOT 13 CONCESSION 4
DRAFT PLAN OF SUBDIVISION
OTTAWA, ON

Title
FUNCTIONAL OVERALL
WATERMAIN SYSTEM

Project No. 160401328	Scale 1:1500	Sheet 3 of 5	Revision 2
--------------------------	-----------------	-----------------	---------------

X:\Projects\160401328_Valecraft Homes\Drawings\160401328.Dwg
2020/06/03 13:52:14 by: J. Stantec