



Copyright Reserved

The Contractor shall verify and be responsible for all dimensions. DO NOT scale the drawing - any errors or omissions shall be reported to Stantec without delay. The Copyrights to all designs and drawings are the property of Stantec. Reproduction or use for any purpose other than that authorized by Stantec is forbidden.

Legend

- 89.40 EXISTING ELEVATION
- 89.40 PROPOSED ELEVATION
- ← MAJOR OVERLAND FLOW ROUTE
- PROPERTY LINE
- - - EXISTING DITCH
- PROPOSED RETAINING WALL
- 100yr WATER LEVEL AS PER TRIBUTARY 2 (MVA)

Notes

- PROPOSED GRADE BASE PROVIDED BY PATERSON GROUP, REPORT TITLED "GEOTECHNICAL INVESTIGATION PROPOSED RESIDENTIAL DEVELOPMENT 1020 AND 1070 MARCH ROAD, OTTAWA ON, DATED FEBRUARY 5th 2020."

Revision	By	Appd.	YY.MM.DD
2	AJ	AMP	20.06.04
1	AJ	AMP	19.07.31

File Name:	AJ	KS	DT	19.07.05
	Dwn.	Chkd.	Dsgn.	YY.MM.DD


Permit-Seal

Client/Project
VALECRAFT HOMES

**PART OF LOT 13 CONCESSION 4
DRAFT PLAN OF SUBDIVISION
OTTAWA, ON**

Title
**FUNCTIONAL OVERALL
GRADE CONTROL PLAN**

Project No. 160401328	Scale 1:1500	0 15 45 75m
Drawing No. GP-1	Sheet 4 of 5	Revision 2

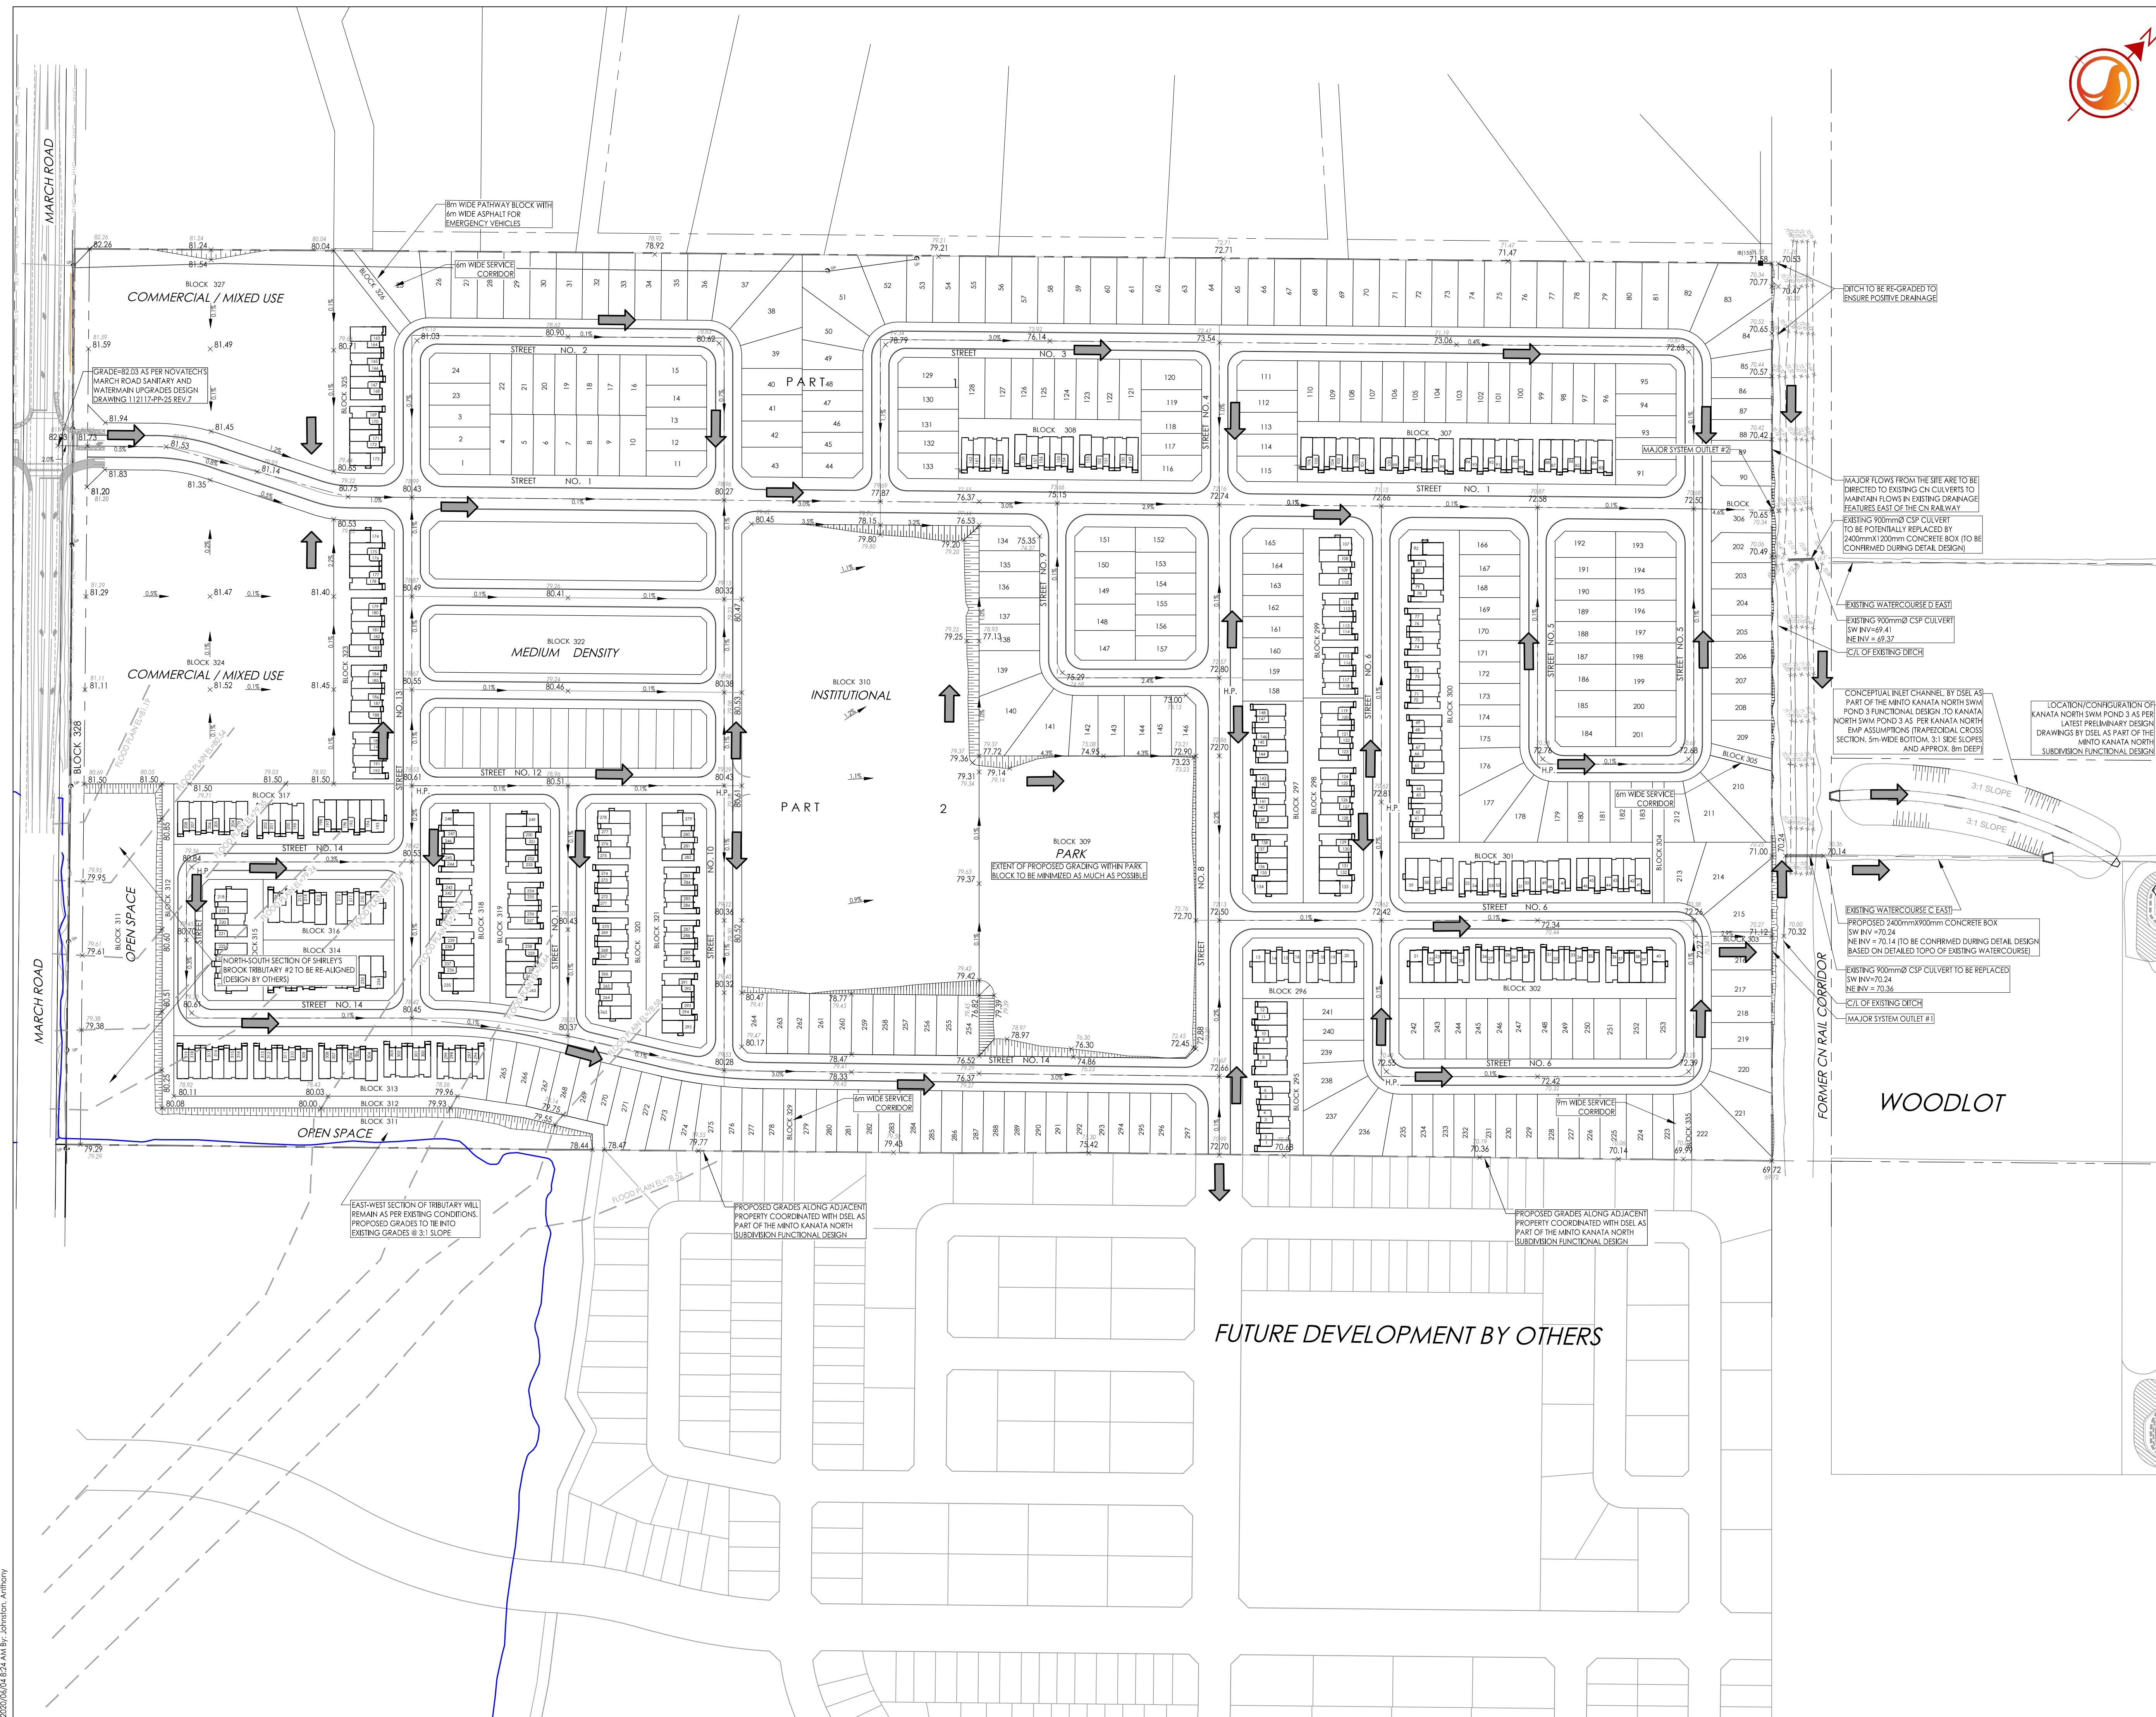

X:\Projects\160401328\160401328\160401328\160401328.dwg
 2020/06/04 10:54 AM S:\160401328\160401328.dwg
 ORIGINAL SHEET - ARCH D