

Notes & Legend

- Denotes
- TOS " Top of Slope
 - BOS " Bottom of Slope
 - C/L " Centreline
 - " Boundary Line

LANDS OUTSIDE CONSTRAINTS SETBACKS
AREA = 16173 Sq.m.



LANDS WITHIN CONSTRAINTS SETBACKS
AREA = 10987 Sq.m.

GROSS LANDS AREA
AREA = 27160 Sq.m.

SKETCH ILLUSTRATING CONSTRAINT LANDS

PIN 04527-0840
CITY OF OTTAWA
Prepared by Annis, O'Sullivan, Vollebek Ltd.
April 5, 2024

Scale 1 : 750
30 22.5 15 7.5 0 15 30 Metres

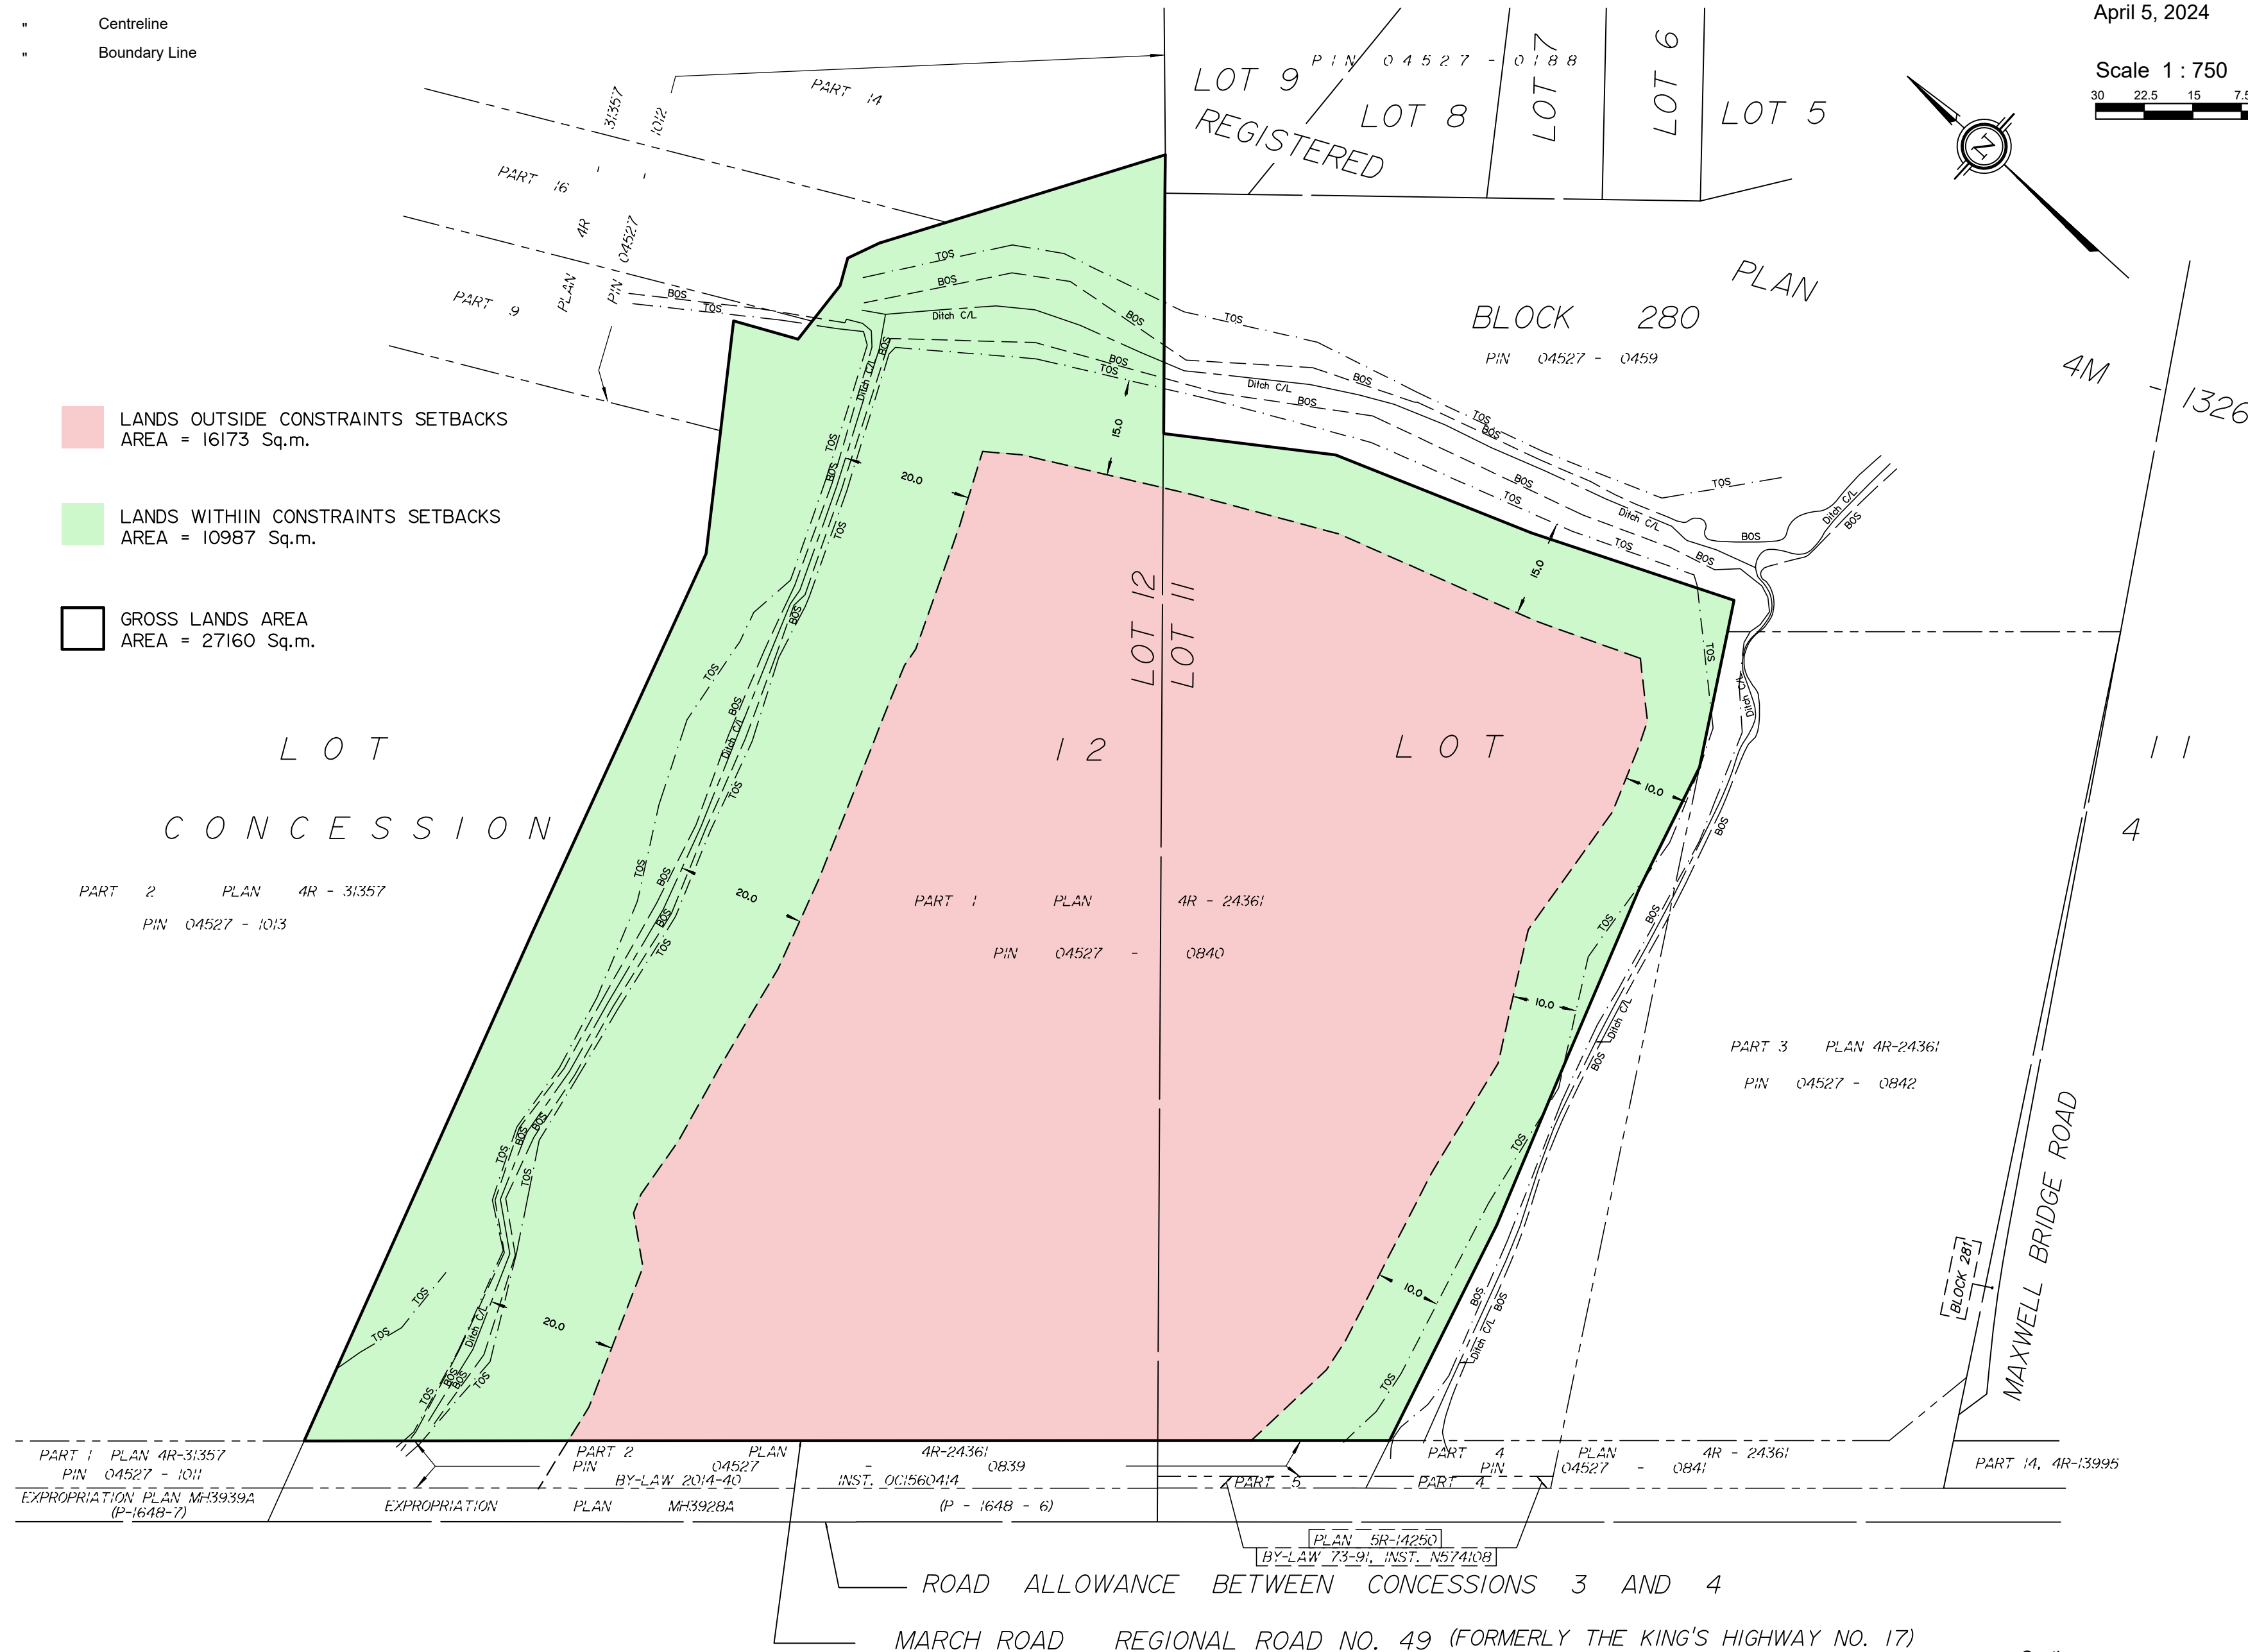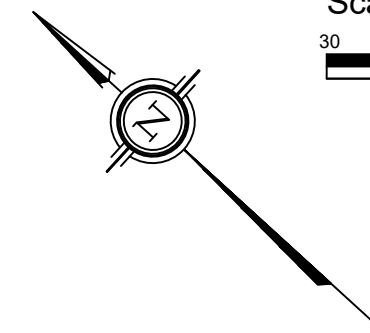

Caution
This is NOT a Plan of Survey and shall not be used
except for the purpose indicated in the title block.