



C:\Users\mg\Documents\GAL_AR_19048_178-200 Isabella_R2020_RN\32HKE.rvt

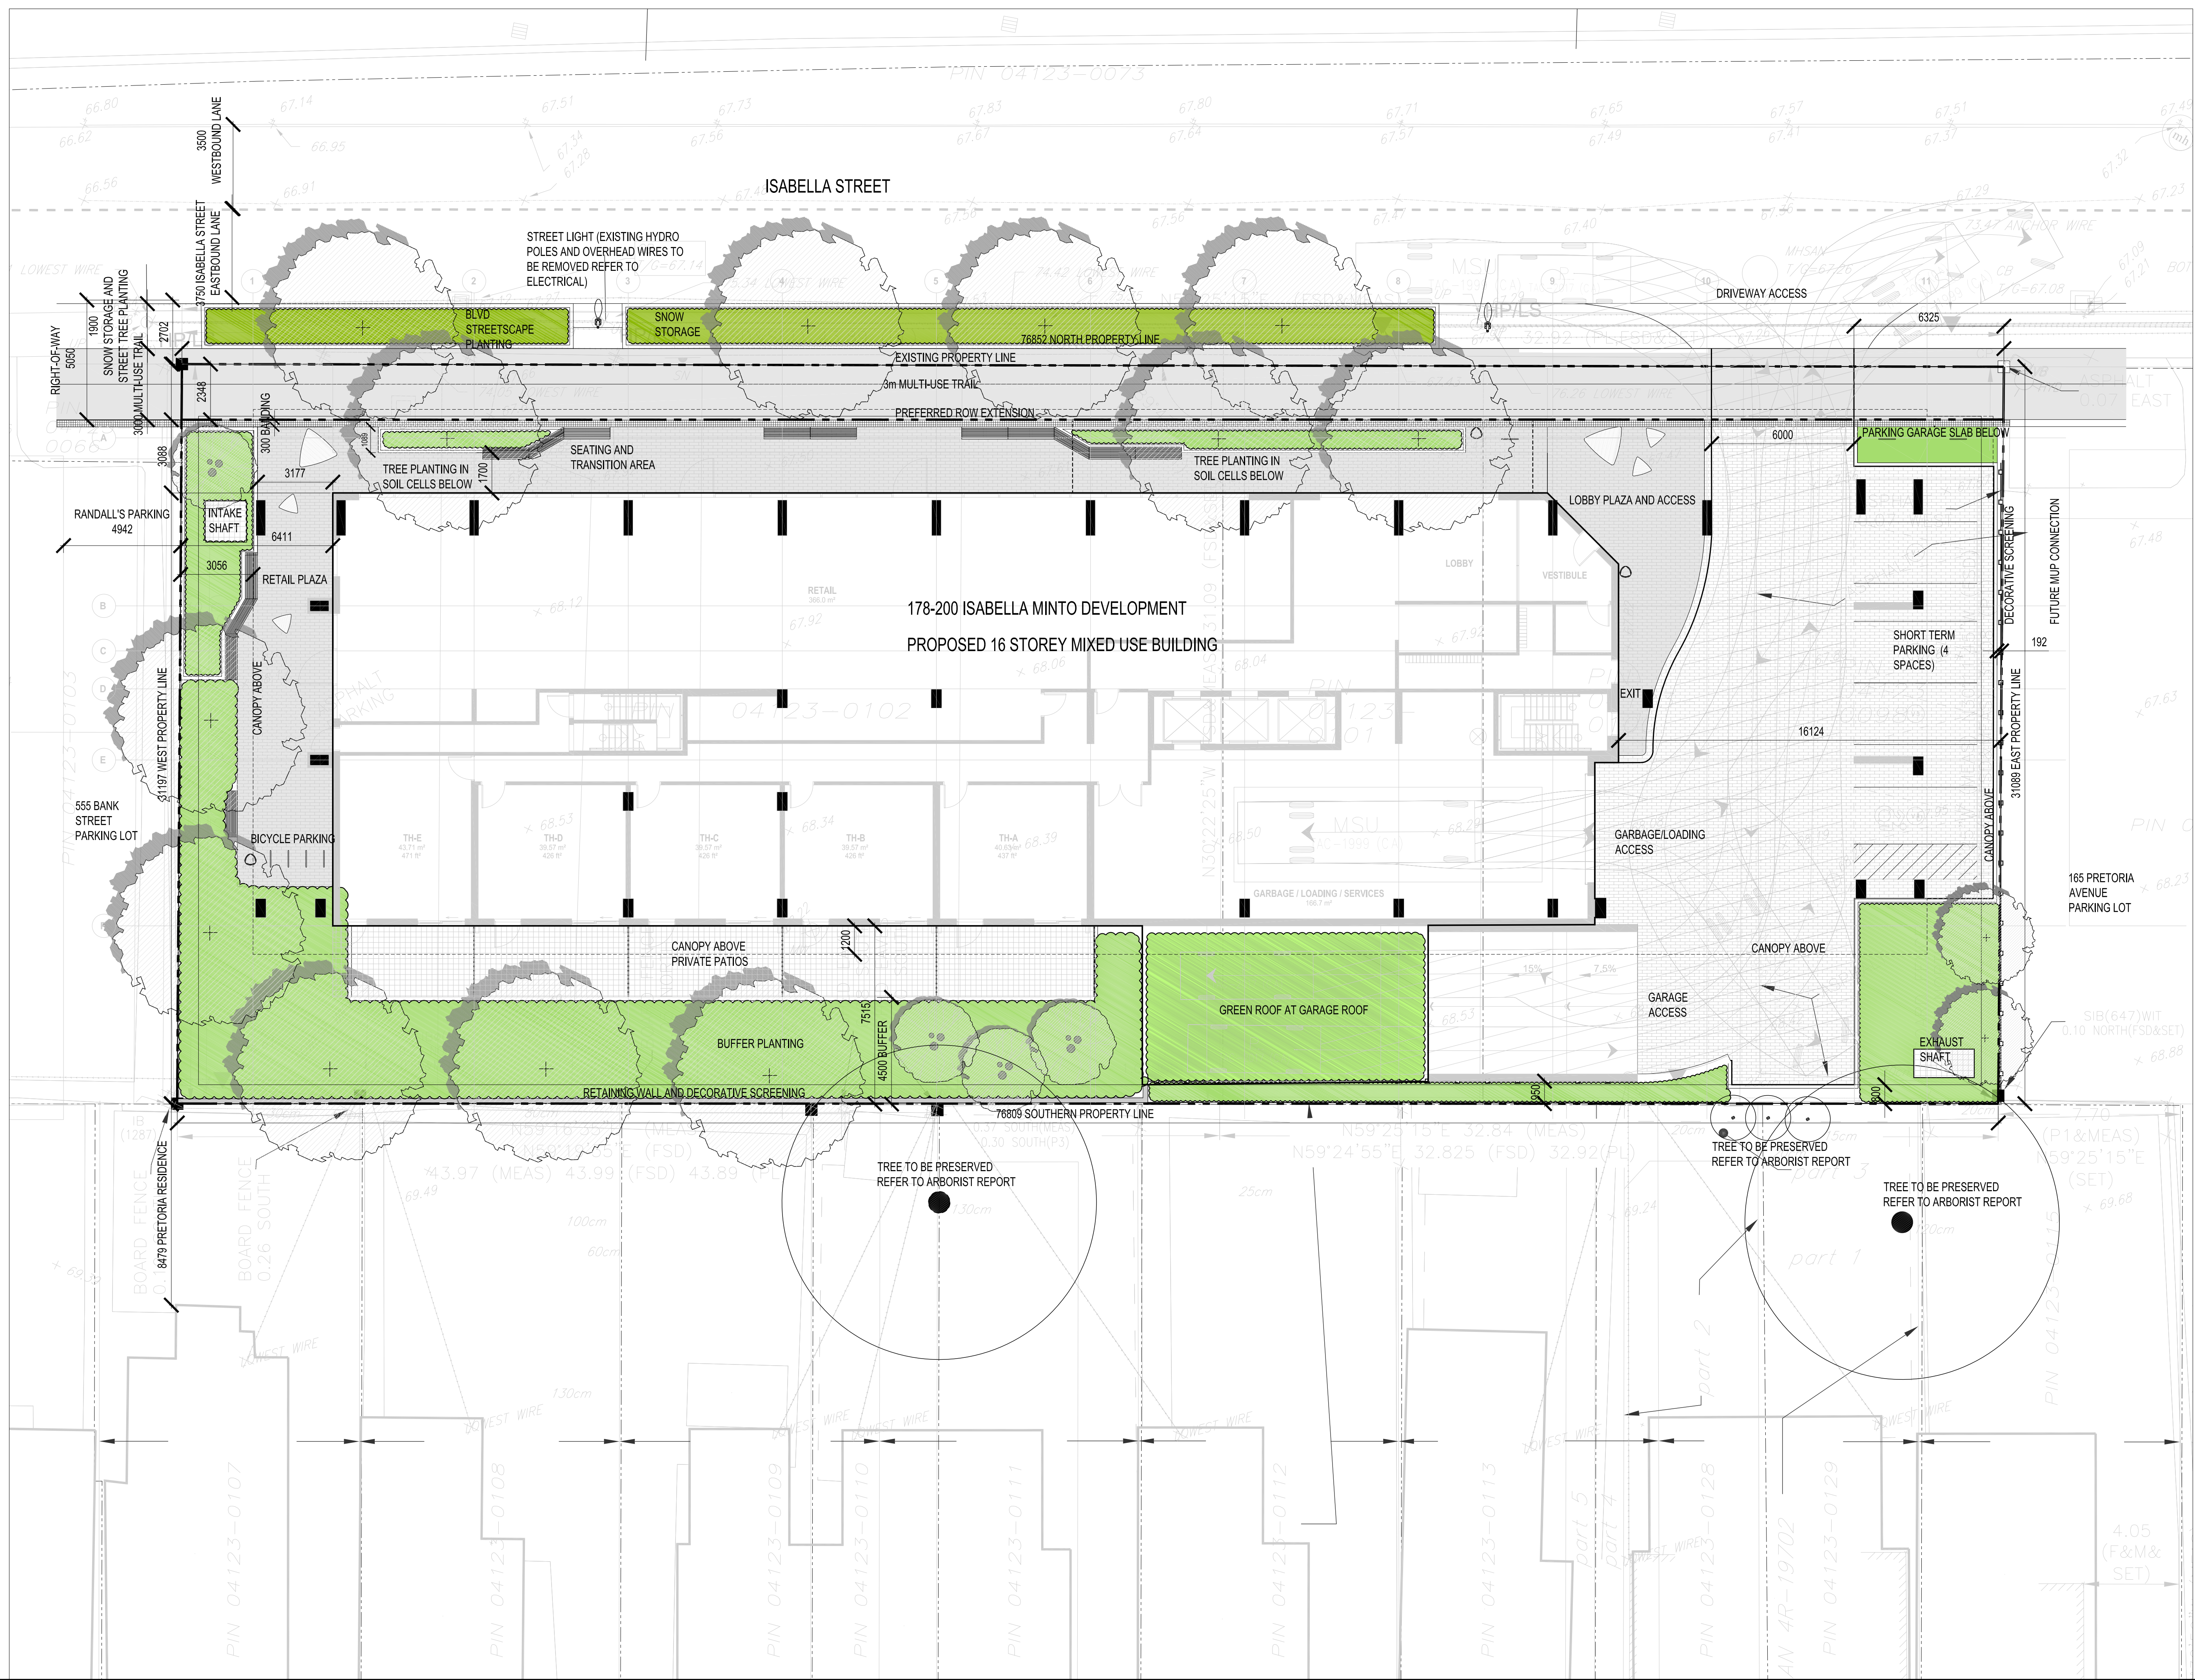

Date	No.	Description
REVISION RECORD		

2020-09-11 ISSUED FOR REZONING APPLICATION
ISSUE RECORD

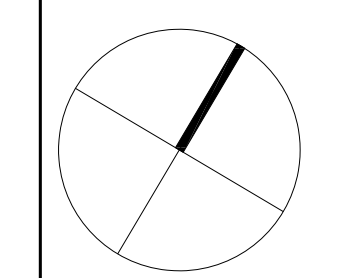

50 Park Road
 Toronto, Ontario
 M4W 2N5
 T 416 968 7908
 F 416 968 9907
 www.dtah.com

dtah

Quadrangle

Quadrangle Architects Limited
 901 King Street West, Suite 701 Toronto, ON M5V 3H5
 t 416 988 1240 www.quadrangle.ca

178-200 Isabella
 Ottawa, Ontario
 for
 Minto

19048 1:125 RM JR
 PROJECT SCALE DRAWN REVIEWED

Concept Landscape Plan

L1

Note: This drawing is the property of the Architect and may not be reproduced or used without the expressed consent of the Architect. The Contractor is responsible for checking and verifying all levels and dimensions and shall report all discrepancies to the Architect and obtain clarification prior to commencing work.

2020-09-10 4:38:38 PM