

### ROAD MODIFICATIONS ECHOWOODS AVENUE



Contract No. OTT-00258780-A0  
Dwg. No. 005  
Sheet No. 6 of 7

#### PAVEMENT ELEVATIONS

Asset No. ---

Asset Group: ISD

Des. --- Chkd. BMT

Dwn. SAB Chkd. BMT


Utility Circ. No. --- Index No. ---

Const. Inspector

Scale: 1:250  
0 2m 4m 6m  
HORIZONTAL

NOTE: The location of utilities is approximate only, the exact location should be determined by consulting the municipal authorities and utility companies concerned. The contractor shall prove the location of utilities and shall be responsible for adequate protection from damage.

NO.	Description	By	Date (dd/mm/yy)
1	ISSUED FOR REVIEW	BMT	08/10/21

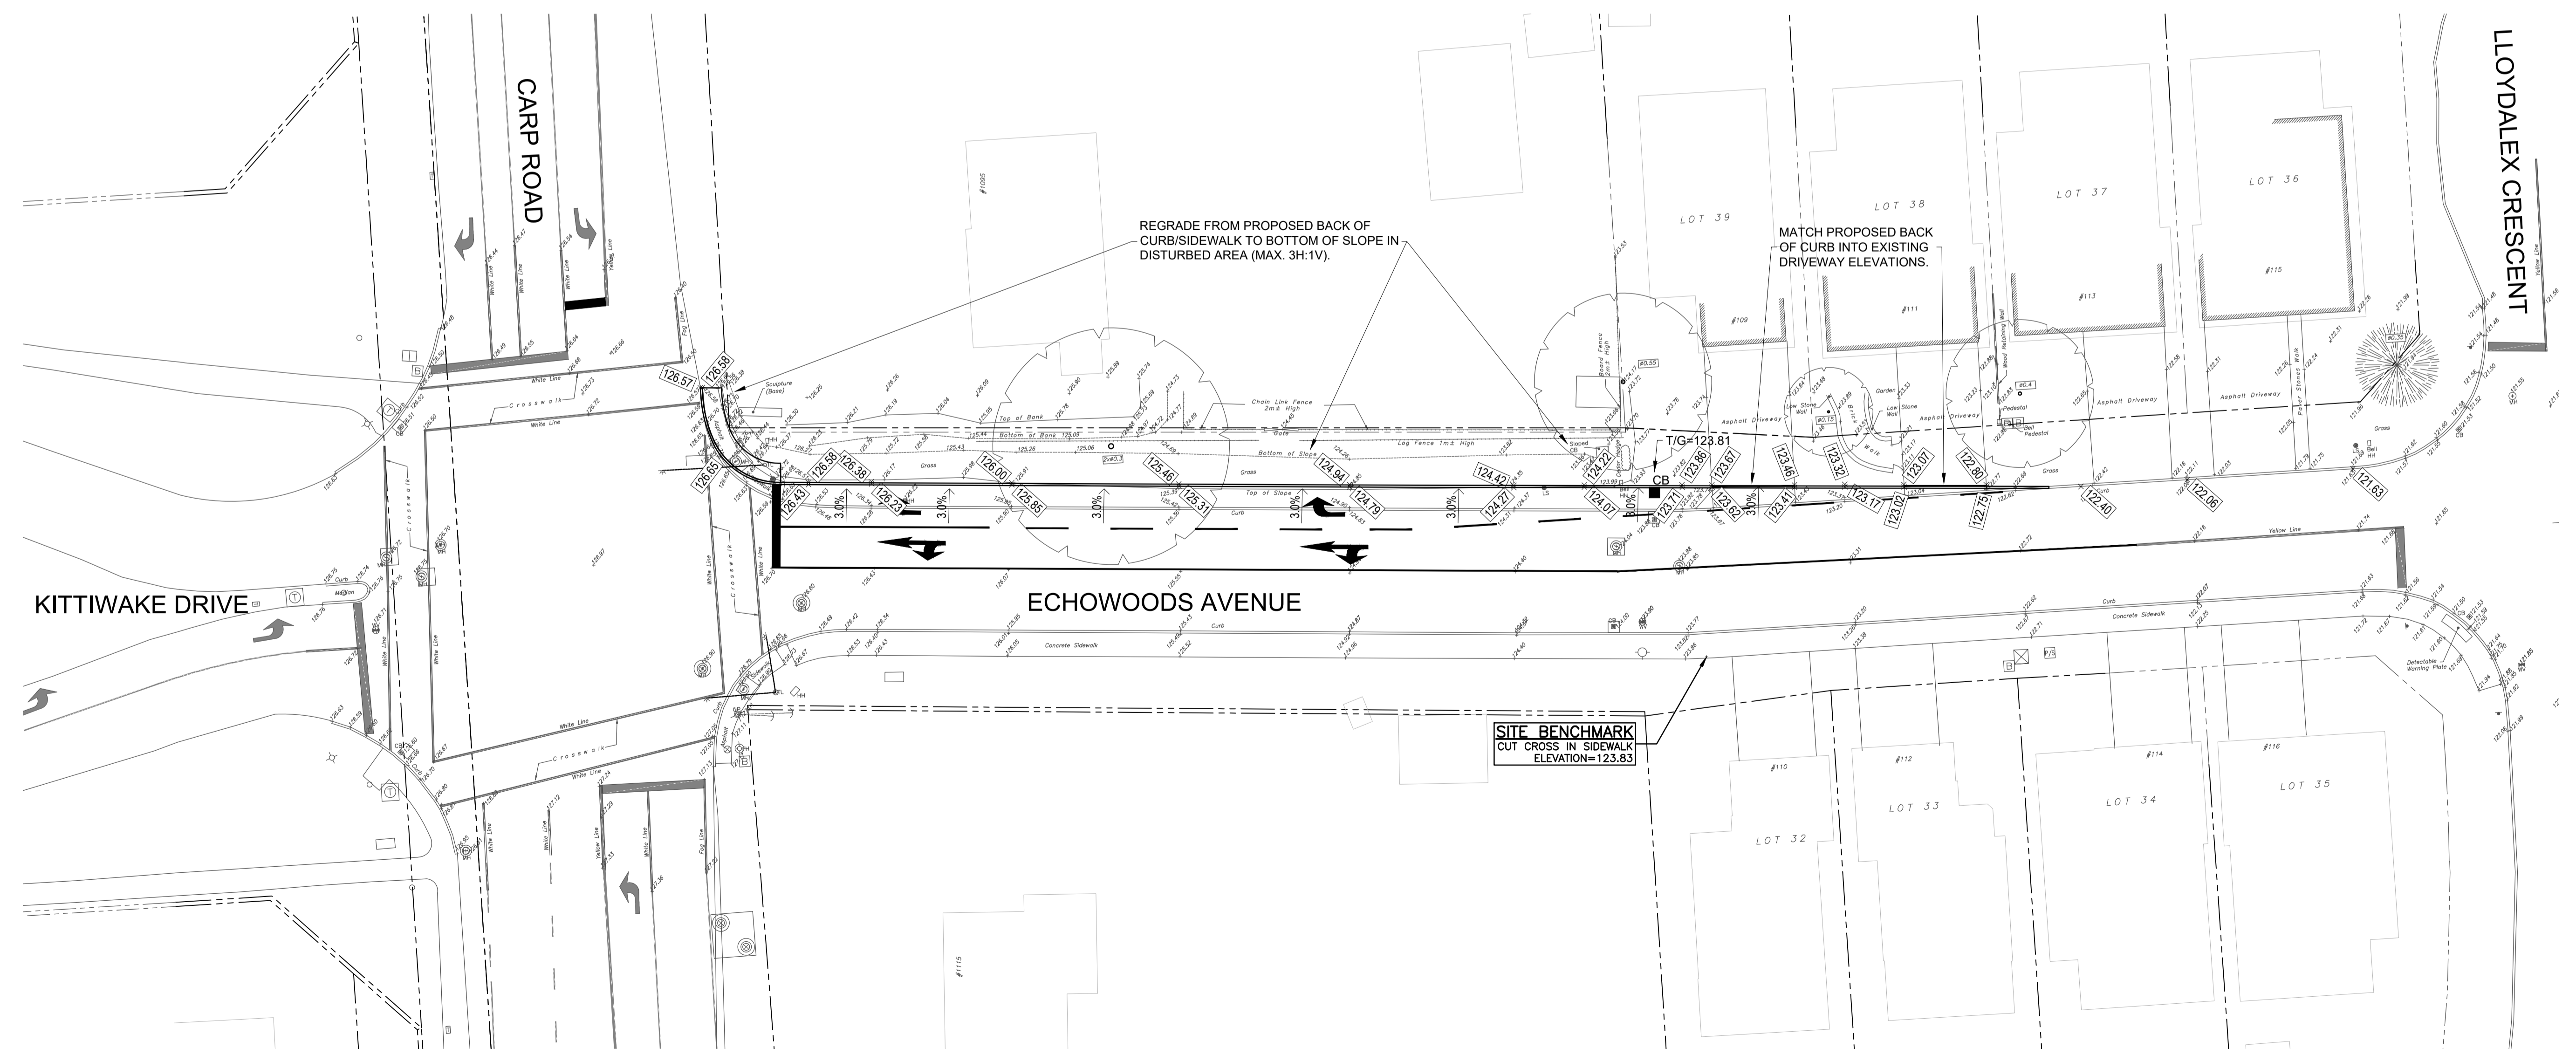

THIS DRAWING AND ALL COPYRIGHT THEREIN ARE THE SOLE AND EXCLUSIVE PROPERTY OF exp SERVICES INC. REPRODUCTION OR USE OF THIS DRAWING IN WHOLE OR IN PART BY ANY MEANS OR IN ANY FORM WHATSOEVER WITHOUT THE PRIOR WRITTEN CONSENT OF exp SERVICES INC. IS STRICTLY PROHIBITED.