

**ROAD MODIFICATIONS  
ECHOWOODS AVENUE**



Contract No. OTT-00258780-A0 Dwg. No. 002

Sheet No. 3 of 7

Stephen Willis, MCIP, RPP  
General Manager





Asset No. --	
Asset Group ISD	
Des. --	Chkd. BMT
Dwn. SAB	Chkd. BMT
Utility Circ. No. --	Index No. --
Const. Inspector	

Scale: 0 2m 4m 10m  
HORIZONTAL  
1:250

NOTE: The location of utilities is approximate only, the exact location should be determined by consulting the municipal authorities and utility companies concerned. The contractor shall prove the location of utilities and shall be responsible for adequate protection from damage.

NO.	Description	By	Date (dd/mm/yy)
1	ISSUED FOR REVIEW	BMT	08/10/21

DRAWING FRAME: 706mm x 584mm City of Ottawa 2008

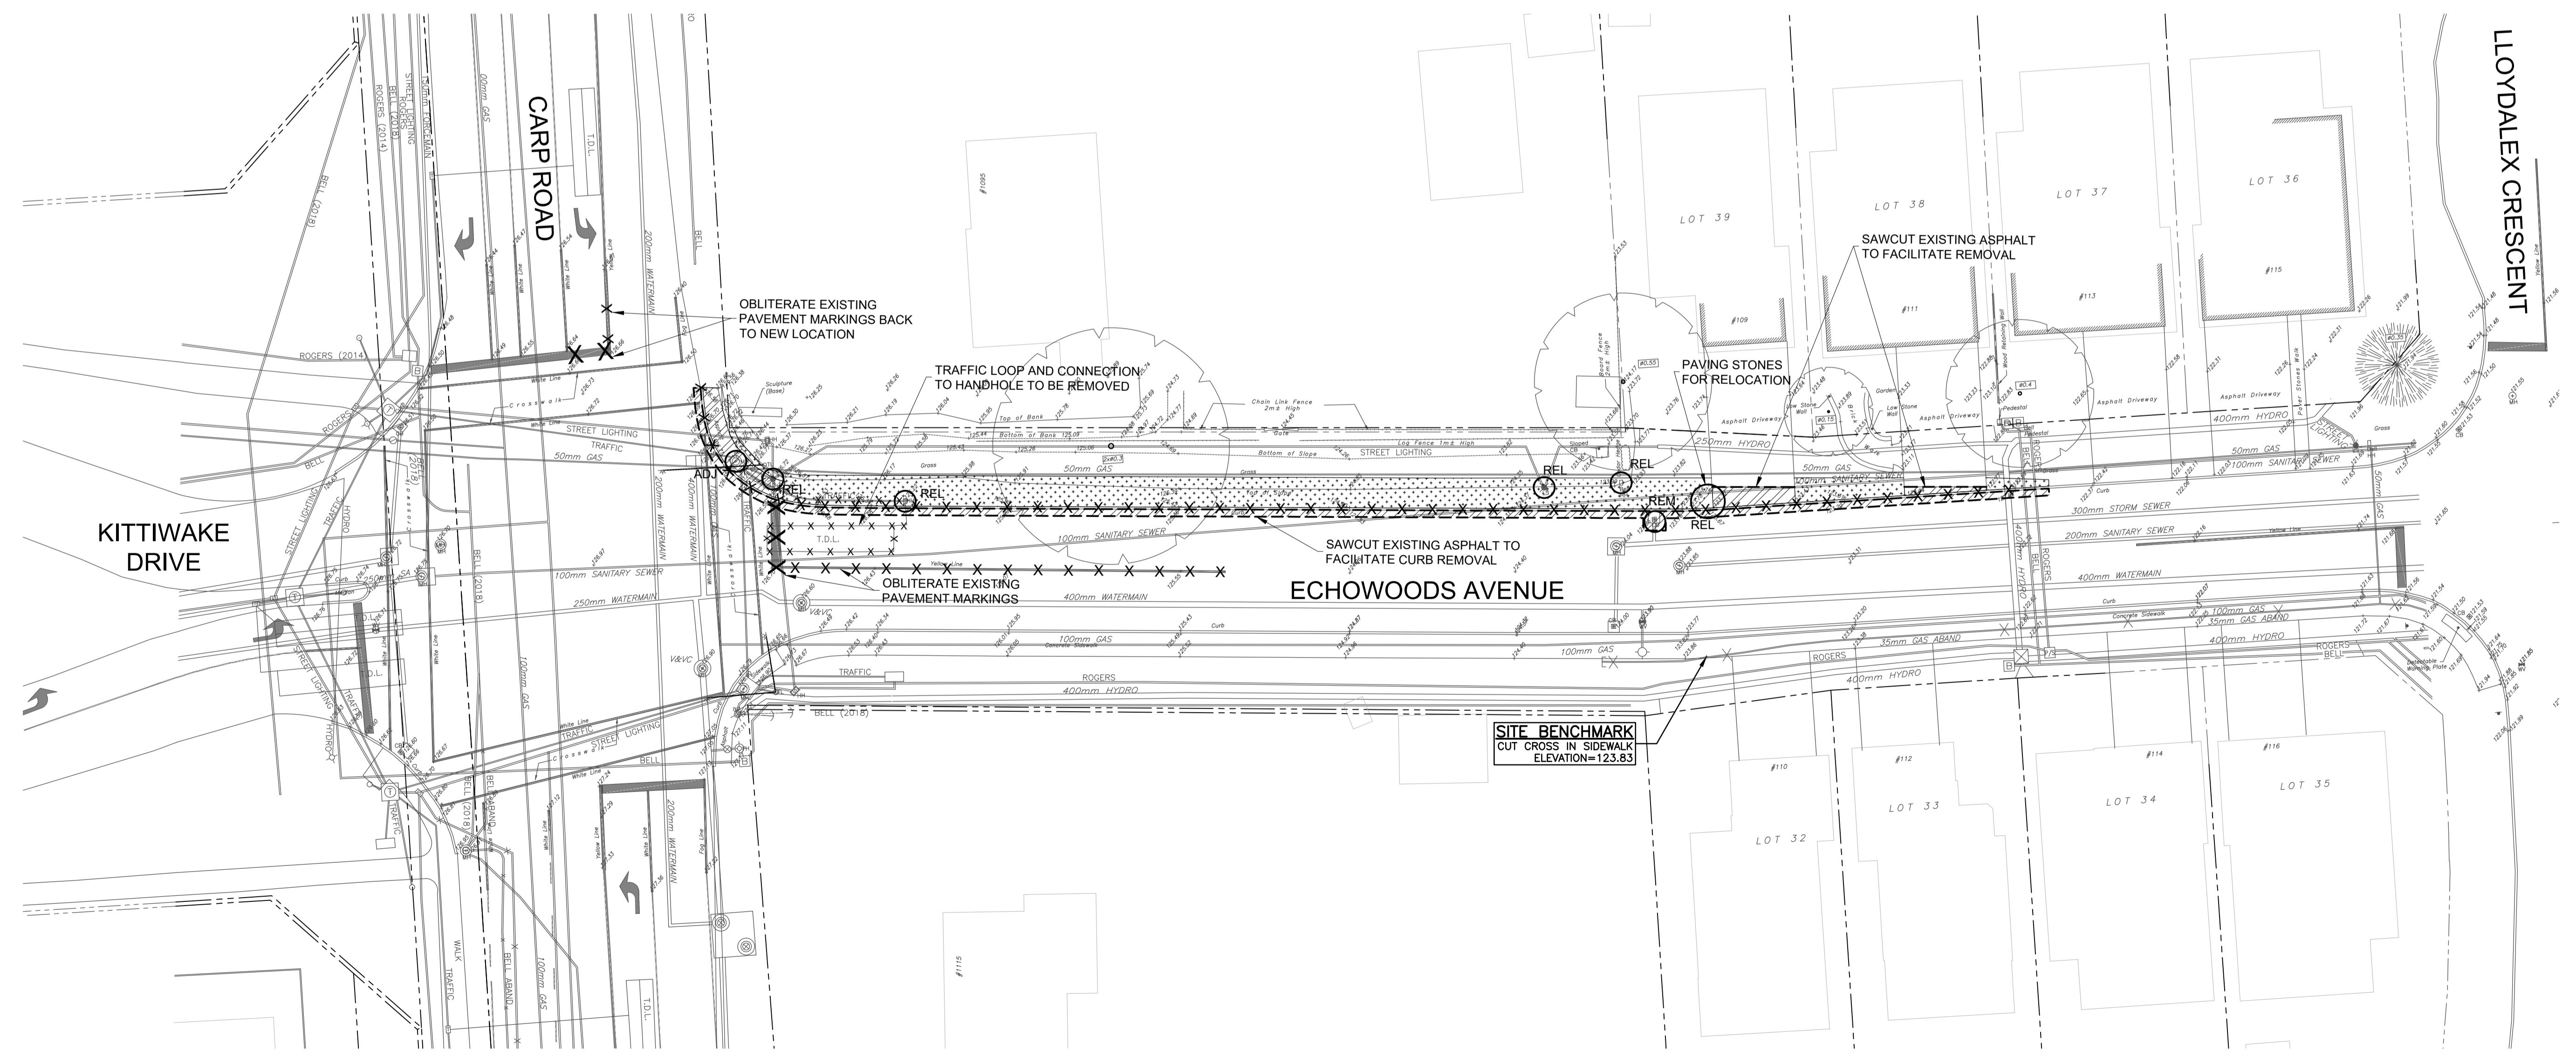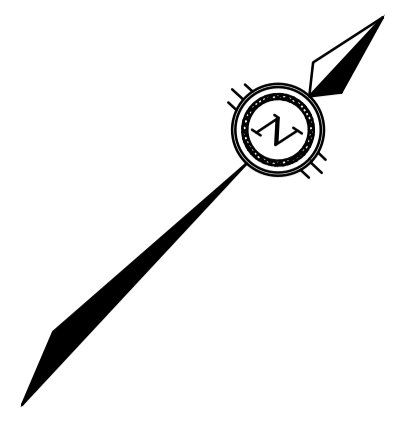

