

ROAD MODIFICATIONS
ECHOWOODS AVENUE



TRAFFIC PLANT

Contract No. OTT-00258780-A0	Dwg. No. 006
Sheet No. 7 of 7	
Asset No. --	
Asset Group ISD	
Des. --	Chk'd. BMT
Dwn. SAB	Chk'd. BMT
Utility Circ. No. --	Index No.
Const. Inspector	
Scale: 0 2m 4m 10m HORIZONTAL 1:250	





exp Services Inc.
2000 Greenway Drive, Unit 100
Ottawa, ON K2B 8R5
www.exp.com



NOTE: The location of utilities is approximate only, the exact location should be determined by consulting the municipal authorities and utility companies concerned. The contractor shall prove the location of utilities and shall be responsible for adequate protection from damage.

NO.	Description	By	Date (dd/mm/yy)
1	ISSUED FOR REVIEW	BMT	08/10/21

DRAWING FRAME: 700mm x 554mm City of Ottawa 2008

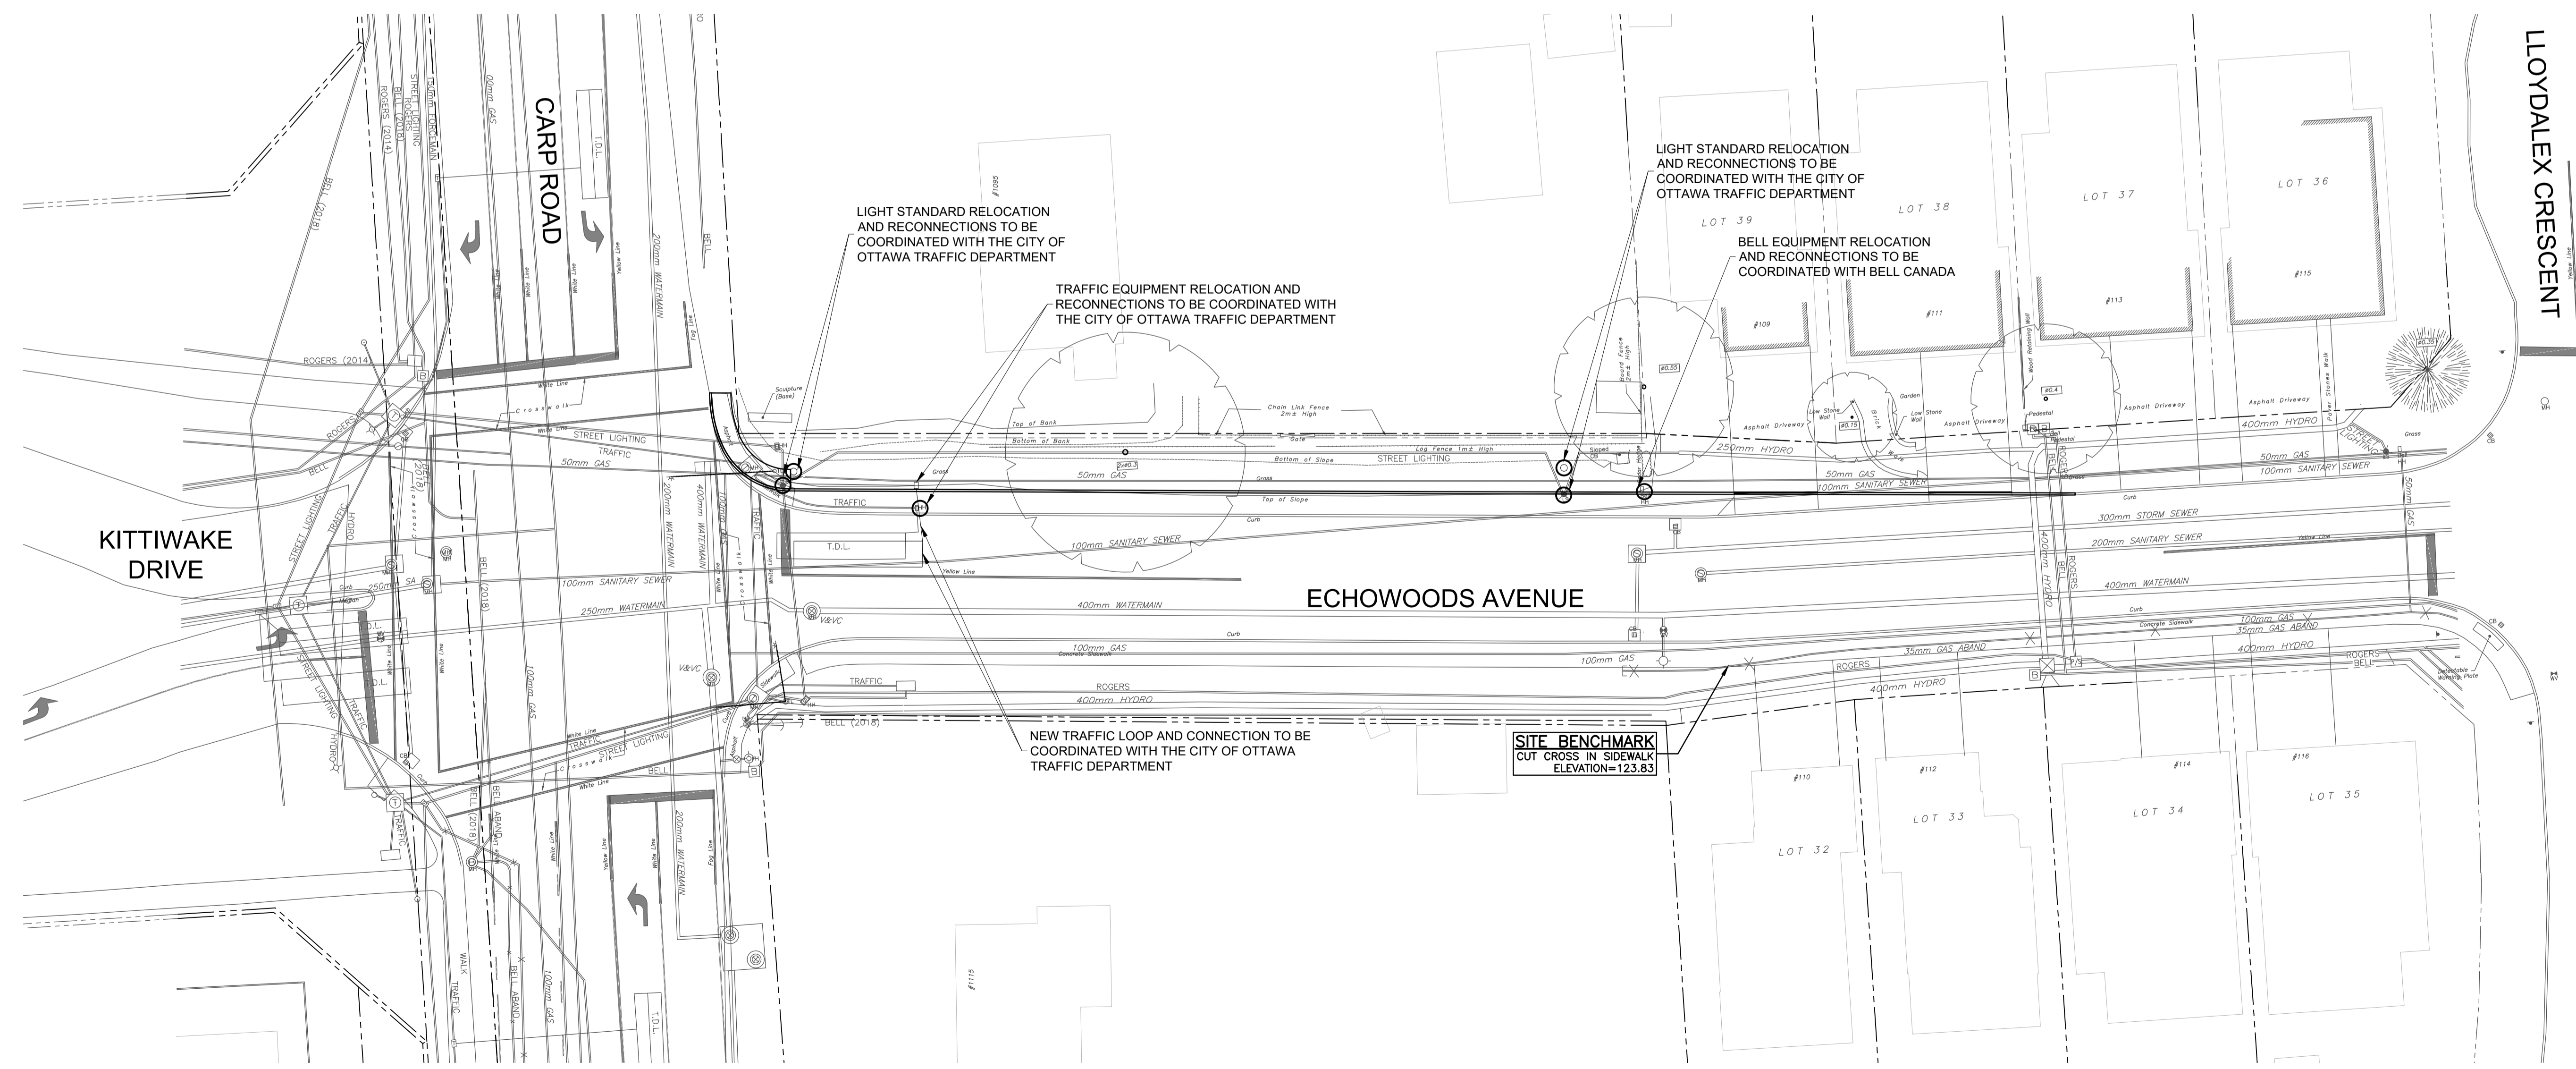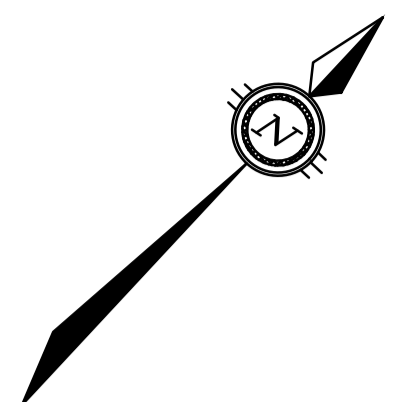

File Name: I:\projects\202108\20210810\20210810_20210810_20210810.dwg
 User: bmt
 Date: 2021-10-08 10:00:00 AM
 Plot Date: 2021-10-08 10:00:00 AM
 Plot Scale: 1:250
 Plot Size: 22x34
 Plot Orientation: Landscape
 Plot Style: 20210810.ctb
 Plot Path: I:\projects\202108\20210810\20210810_20210810_20210810.dwg