

**ROAD MODIFICATIONS
ECHOWOODS AVENUE**




Contract No. OTT-00258780-A0 Dwg. No. 003
Sheet No. 4 of 7
Asset No. --
Asset Group ISD
Des. -- Chkd. BMT
Dwn. SAB Chkd. BMT
Utility Circ. No. -- Index No.
Const. Inspector --
Scale: 1:250
HORIZONTAL

NOTE: The location of utilities is approximate only, the exact location should be determined by consulting the municipal authorities and utility companies concerned. The contractor shall prove the location of utilities and shall be responsible for adequate protection from damage.

NO.	Description	By	Date (dd/mm/yy)
1	ISSUED FOR REVIEW	BMT	08/10/21

DRAWING FRAME: 706mm x 554mm City of Ottawa 2008
exp Services Inc. 2500 Greenway Drive, Unit 100, Ottawa, ON K2B 8R9
B. M. THOMAS
2021-10-08
PROVINCE OF ONTARIO

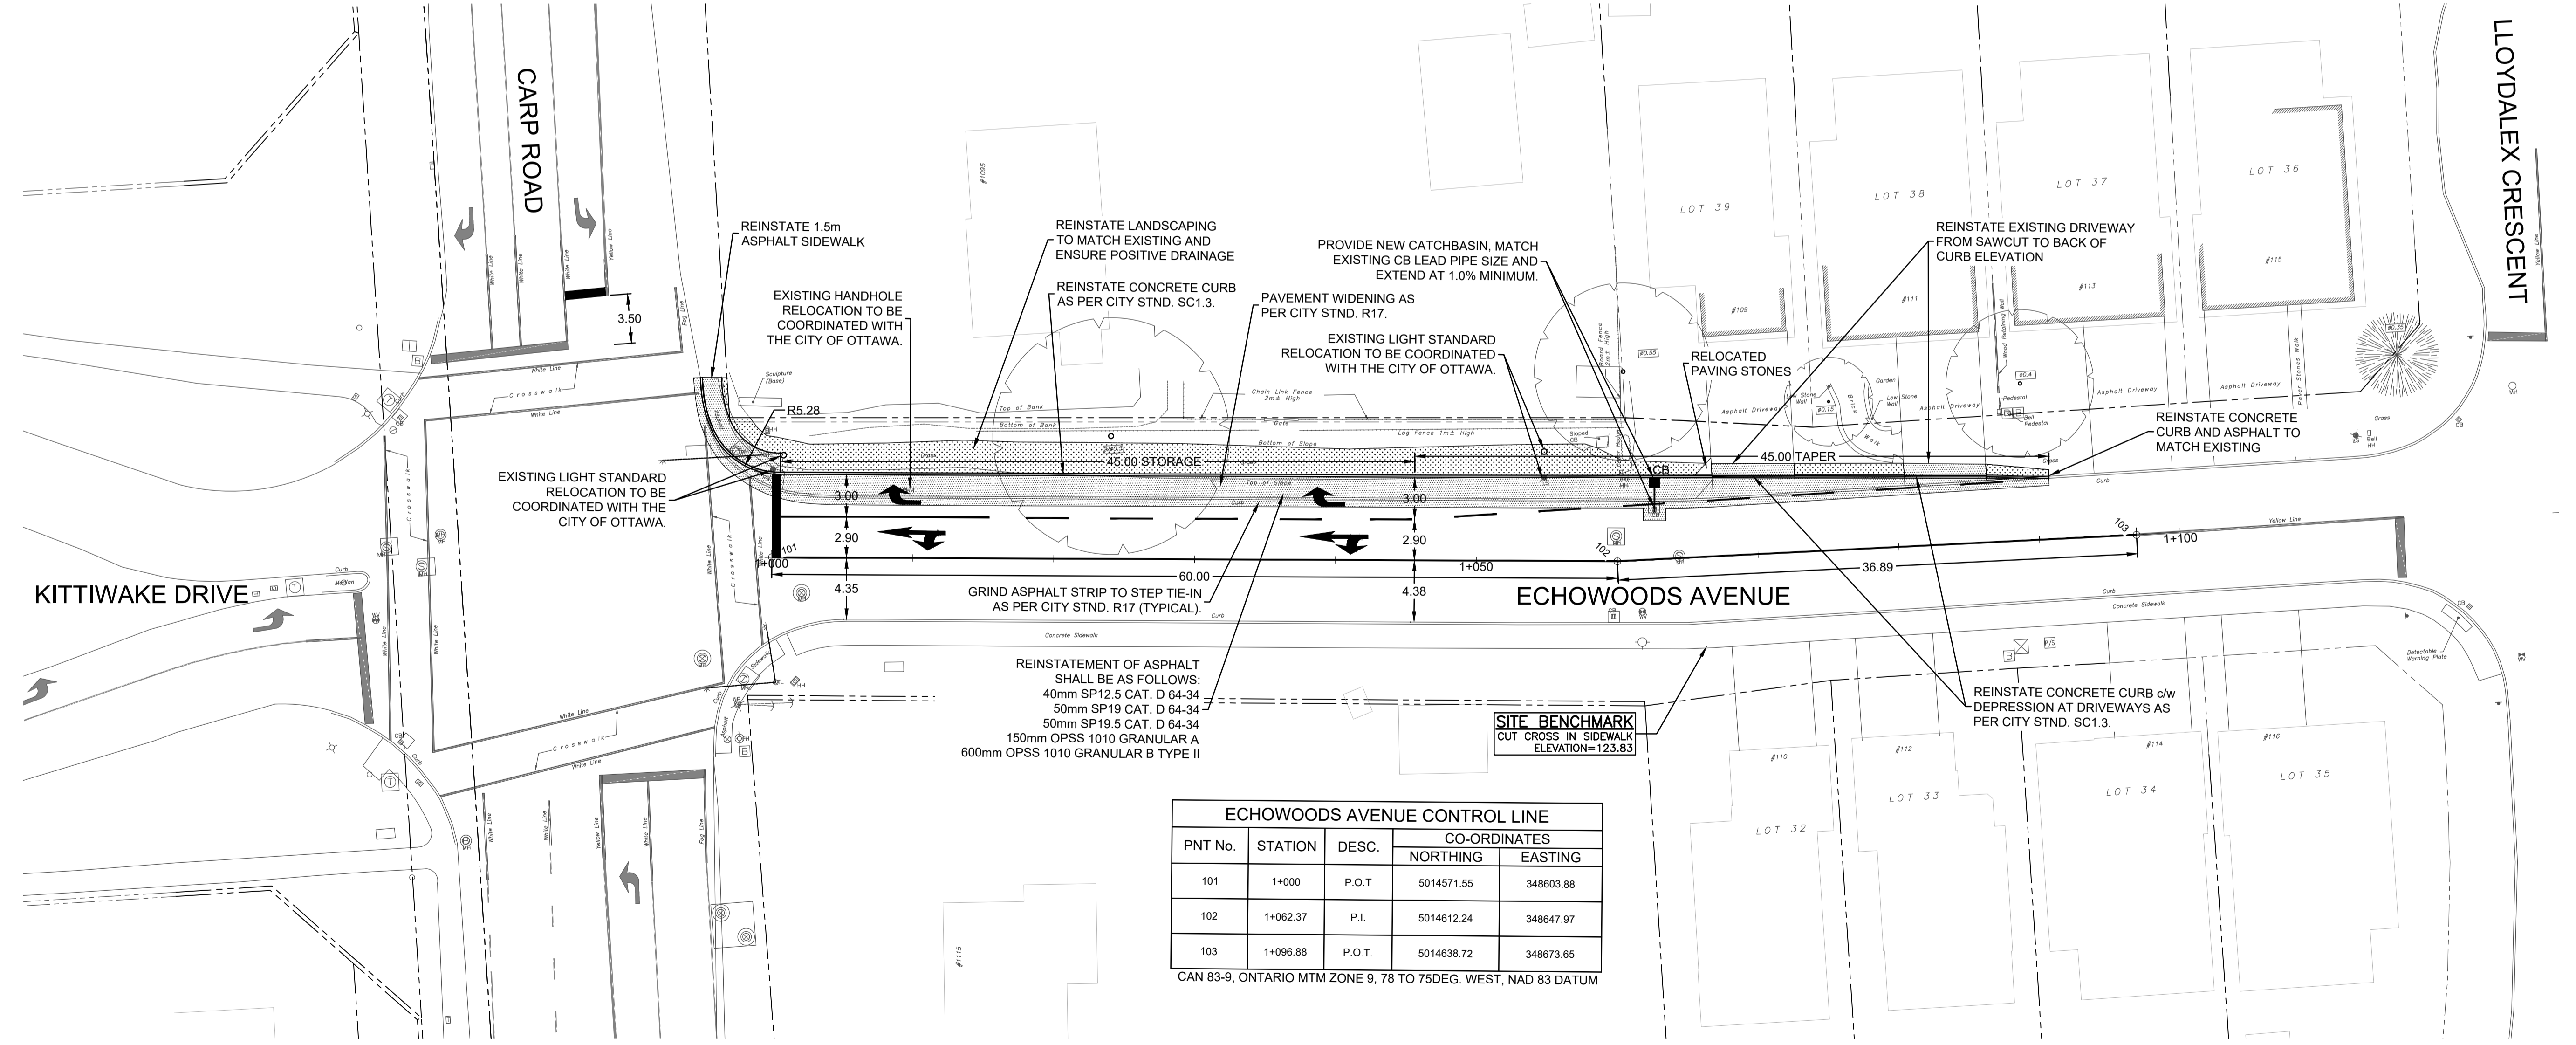

ECHOWOODS AVENUE CONTROL LINE				
PNT No.	STATION	DESC.	CO-ORDINATES	
			NORTHING	EASTING
101	1+000	P.O.T.	5014571.55	348603.88
102	1+062.37	P.I.	5014612.24	348647.97
103	1+096.88	P.O.T.	5014638.72	348673.65

CAN 83-9, ONTARIO MTM ZONE 9, 78 TO 75DEG. WEST, NAD 83 DATUM