




JUNE 21

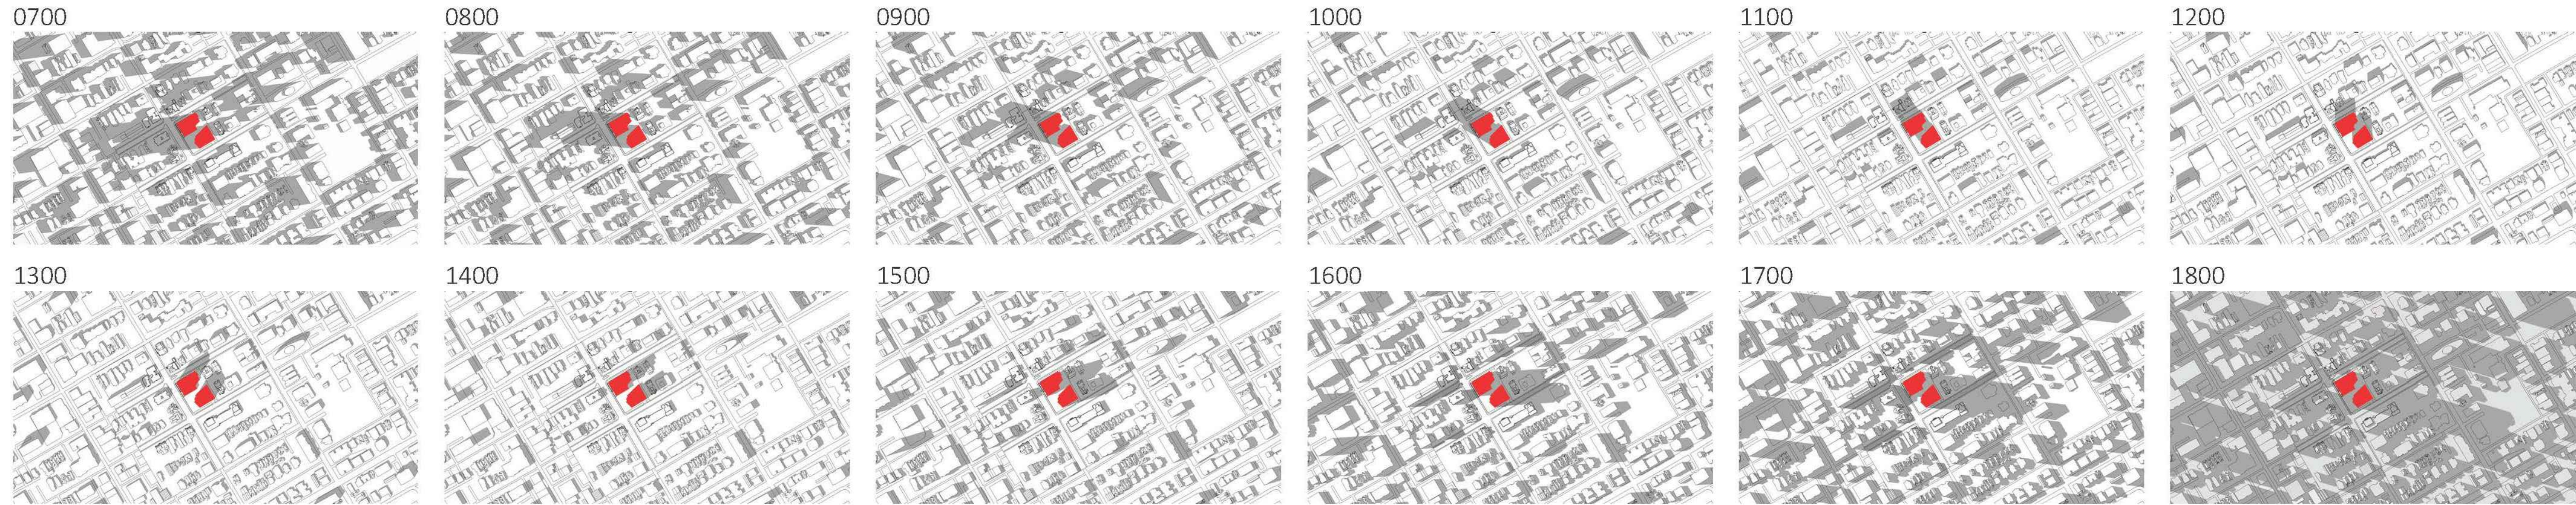

SEPTEMBER / MARCH 21

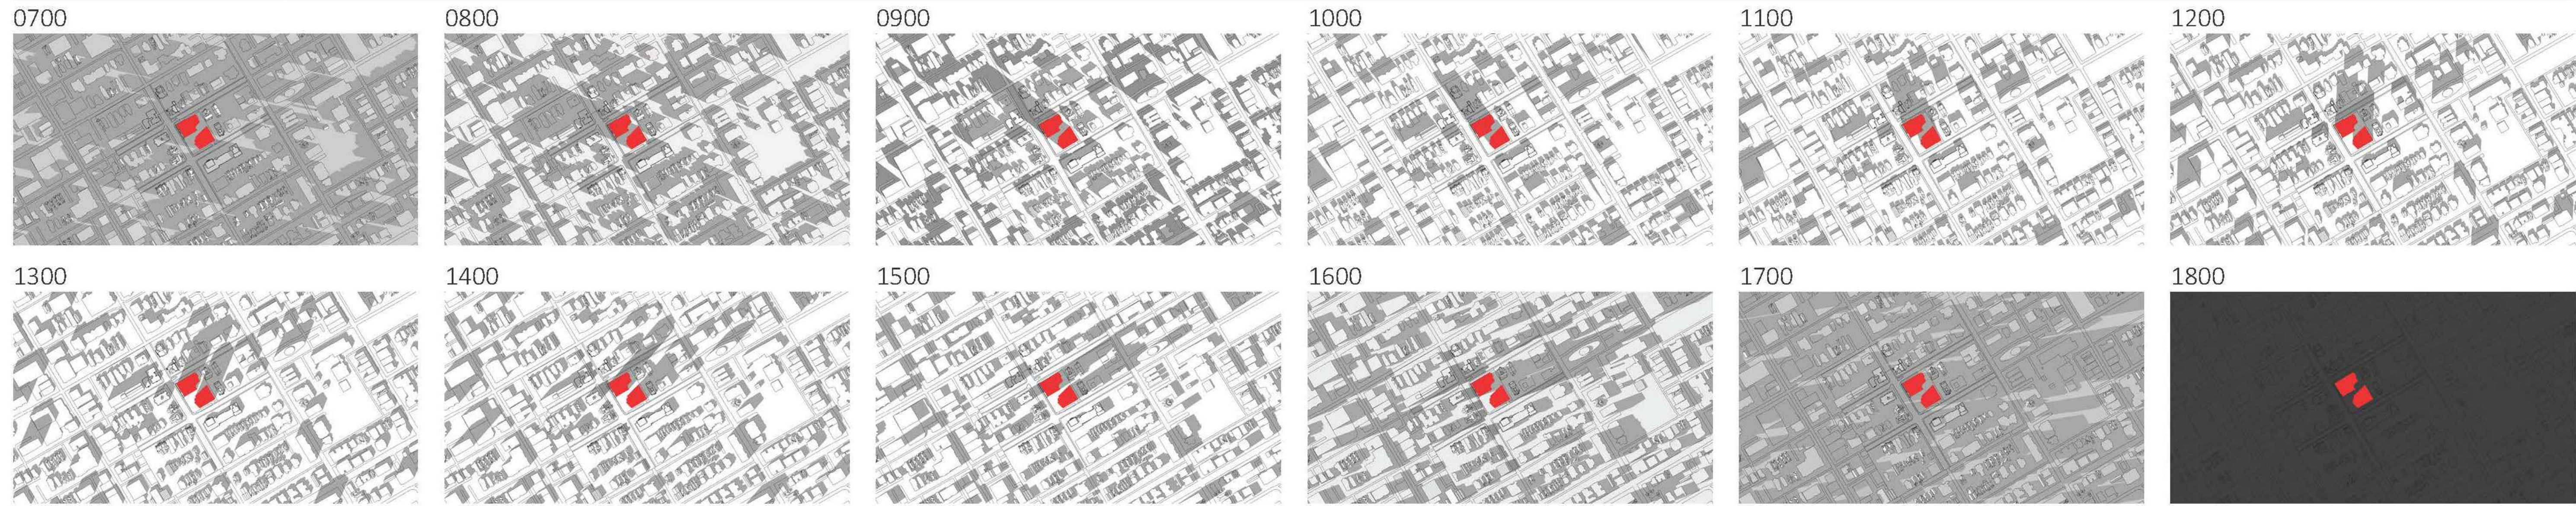

DECEMBER 21

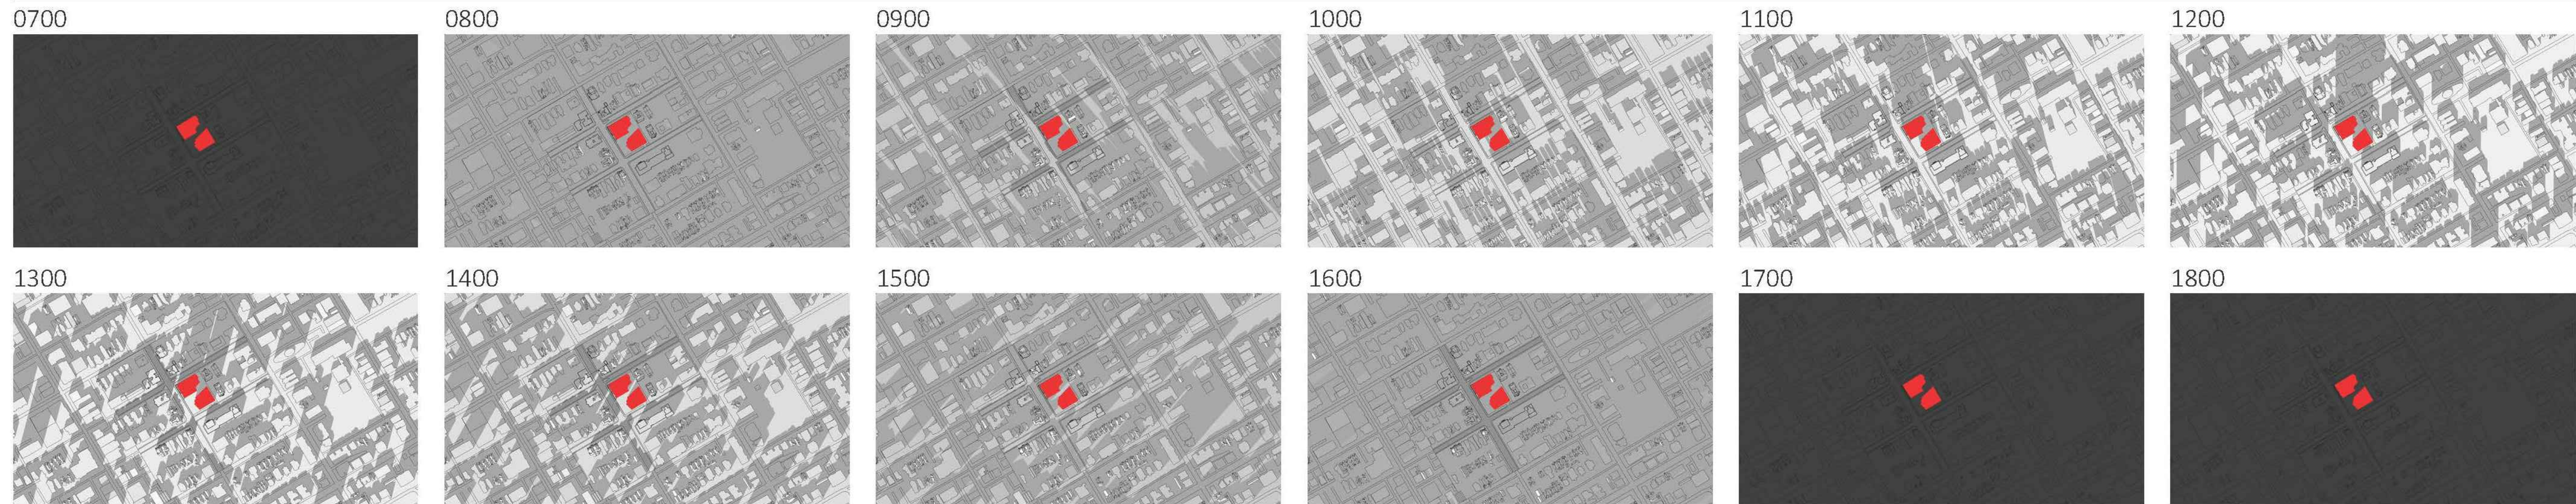

A0.01 SUN/SHADOW STUDY
A0.01 N/A

PROJECT TEAM

ARCHITECT
HOBIN ARCHITECTURE
PATRICK HOBIN 613.238.7200

OWNERSHIP

PLANNING

CIVIL

LANDSCAPE ARCHITECT

TRANSPORTATION

ENVIRONMENTAL

no.	date	revision
01	20/10/02	issued for rezoning

It is the responsibility of the appropriate contractor to check and verify all dimensions on site and report all errors and/or omissions to the architect.

All contractors must comply with all pertinent codes and by-laws.

Do not scale drawings.

This drawing may not be used for construction until signed.

Copyright reserved.

Hobin Architecture

Incorporated

63 Pamela Street

Ottawa, Ontario


Canada K1S3K7

T: 613-238-7200

F: 613-235-2005

E: mail@hobinarc.com

hobinarc.com

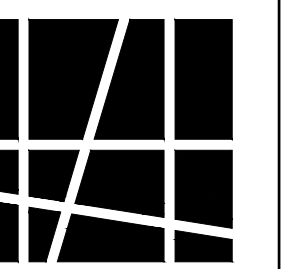

HOBIN
ARCHITECTURE

PROJECT/LOCATION:

267 O'CONNOR

267 O'CONNOR

DRAWING TITLE:

SUN/SHADOW STUDY

DRAWN BY:

PB

DATE:

2020-10-02

SCALE:

N/A

PROJECT:

1938

DRAWING NO.:

A0-01

REVISION NO.:

