
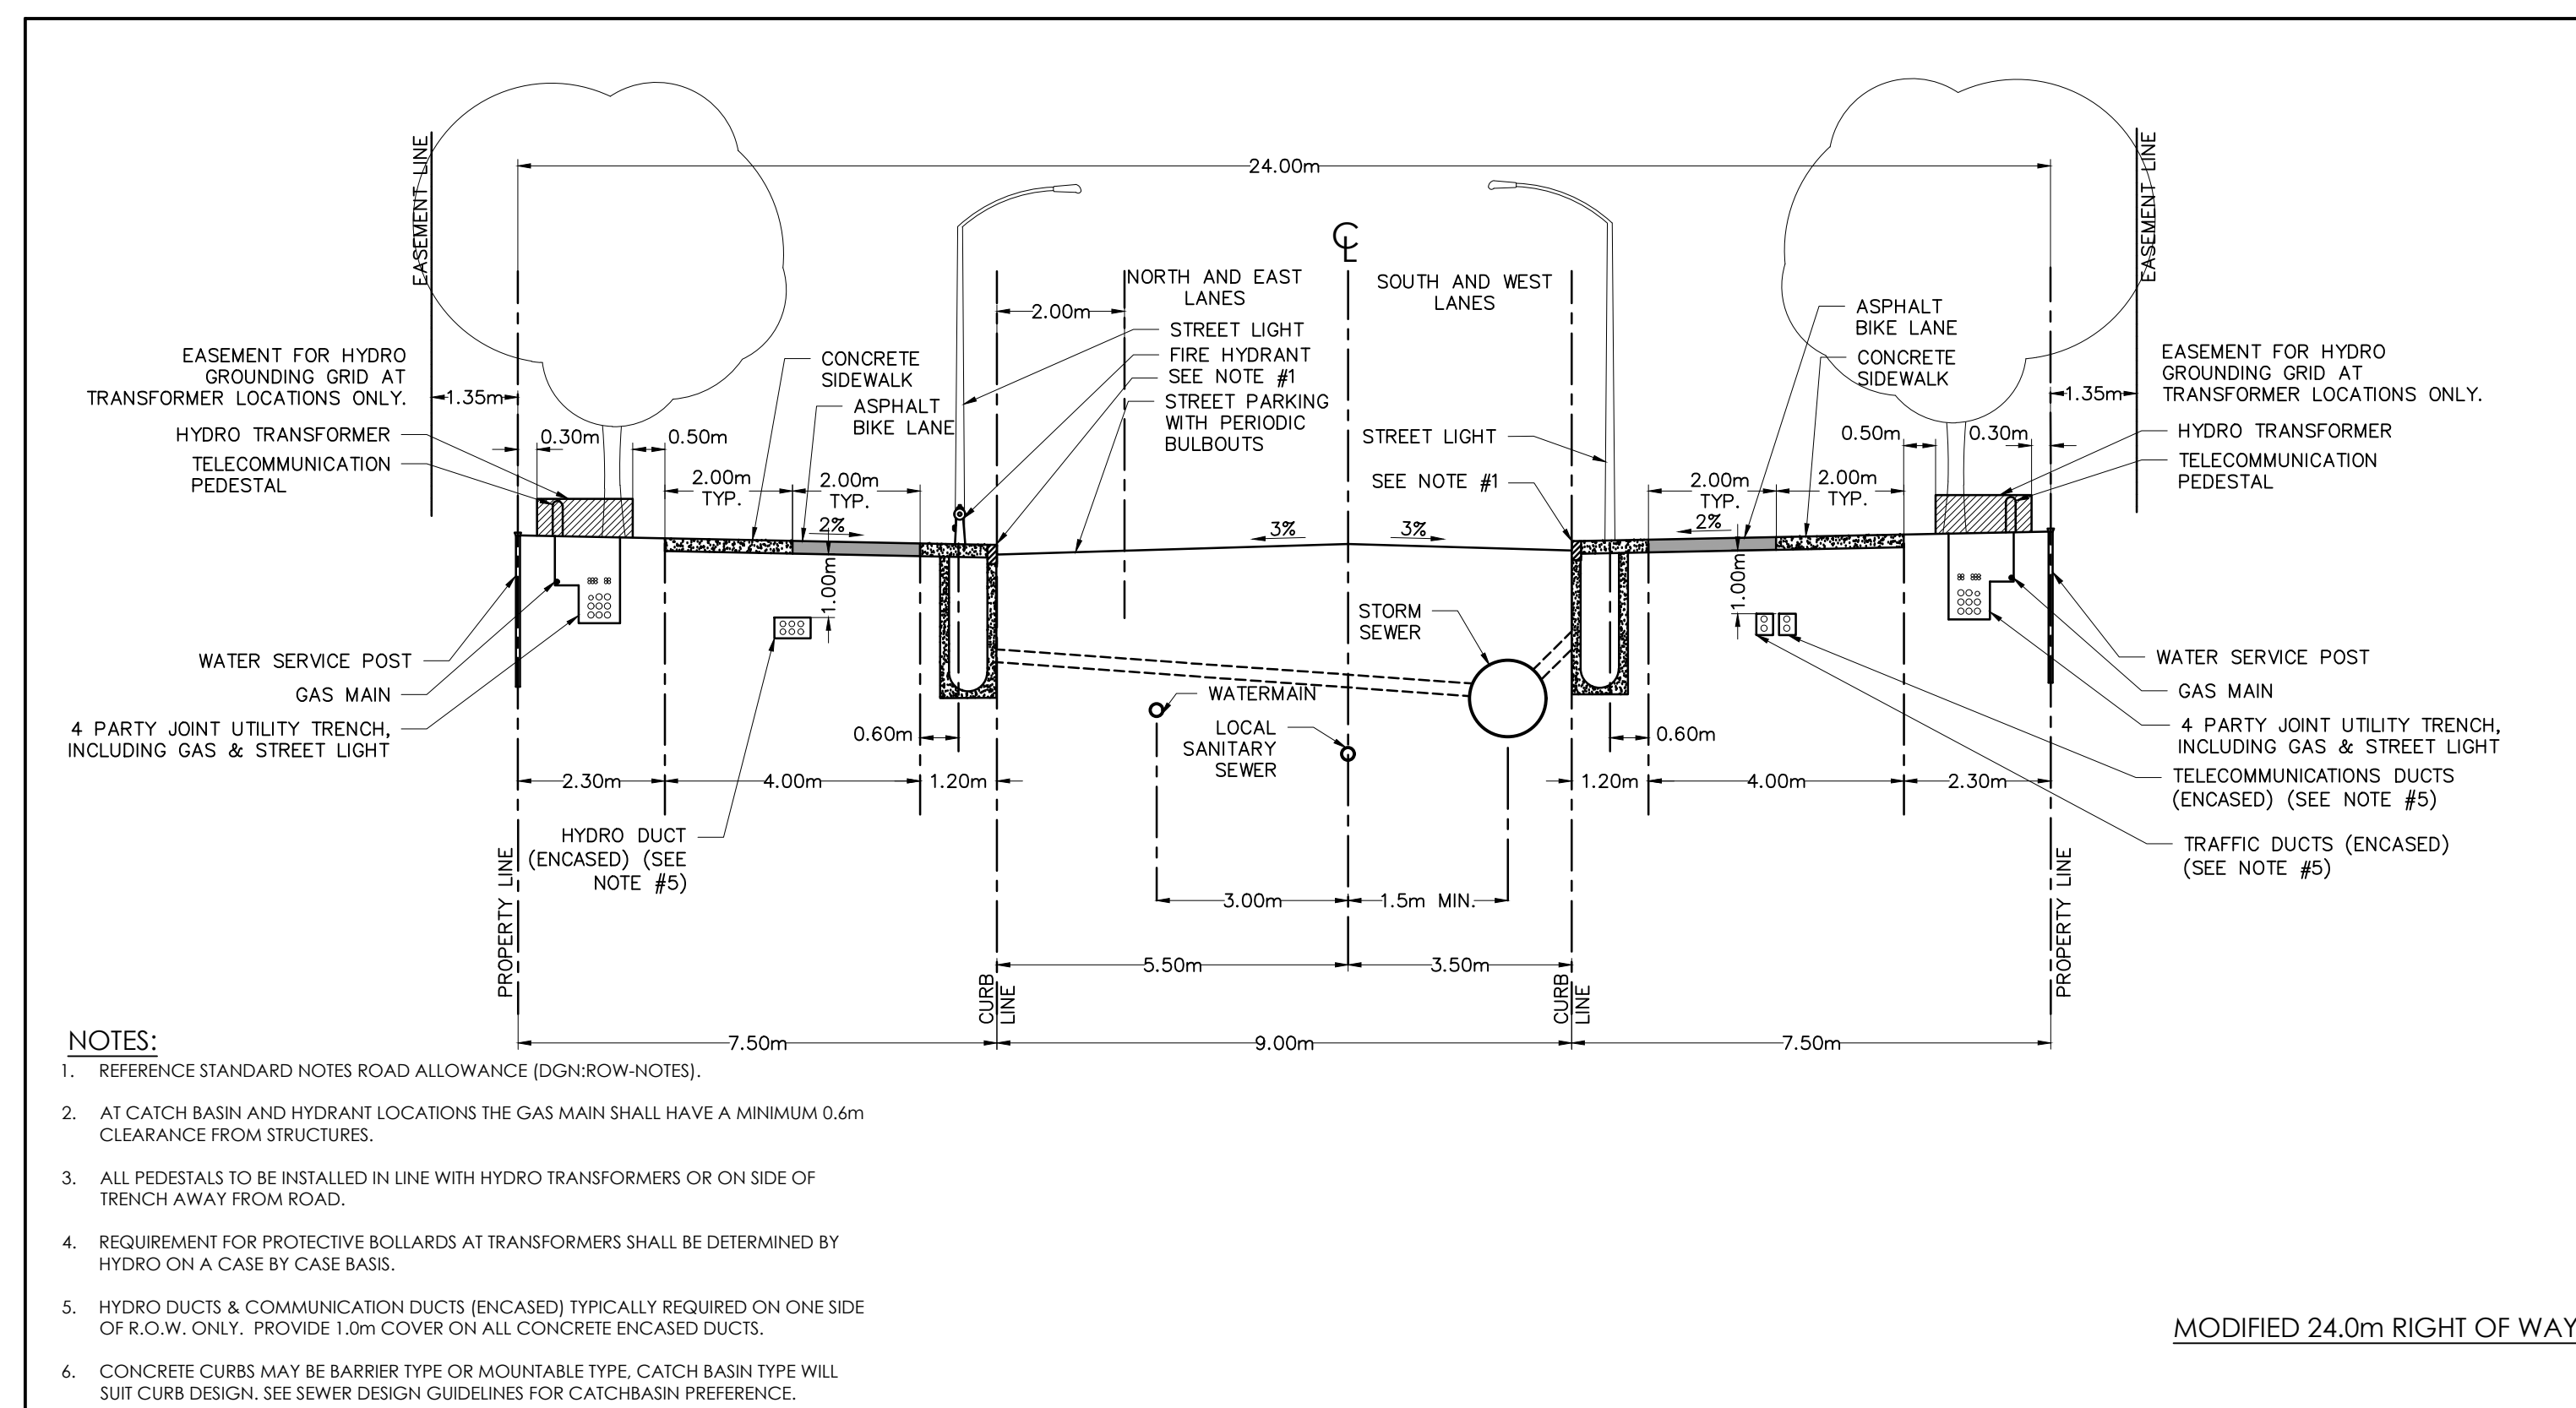


Legend

Notes

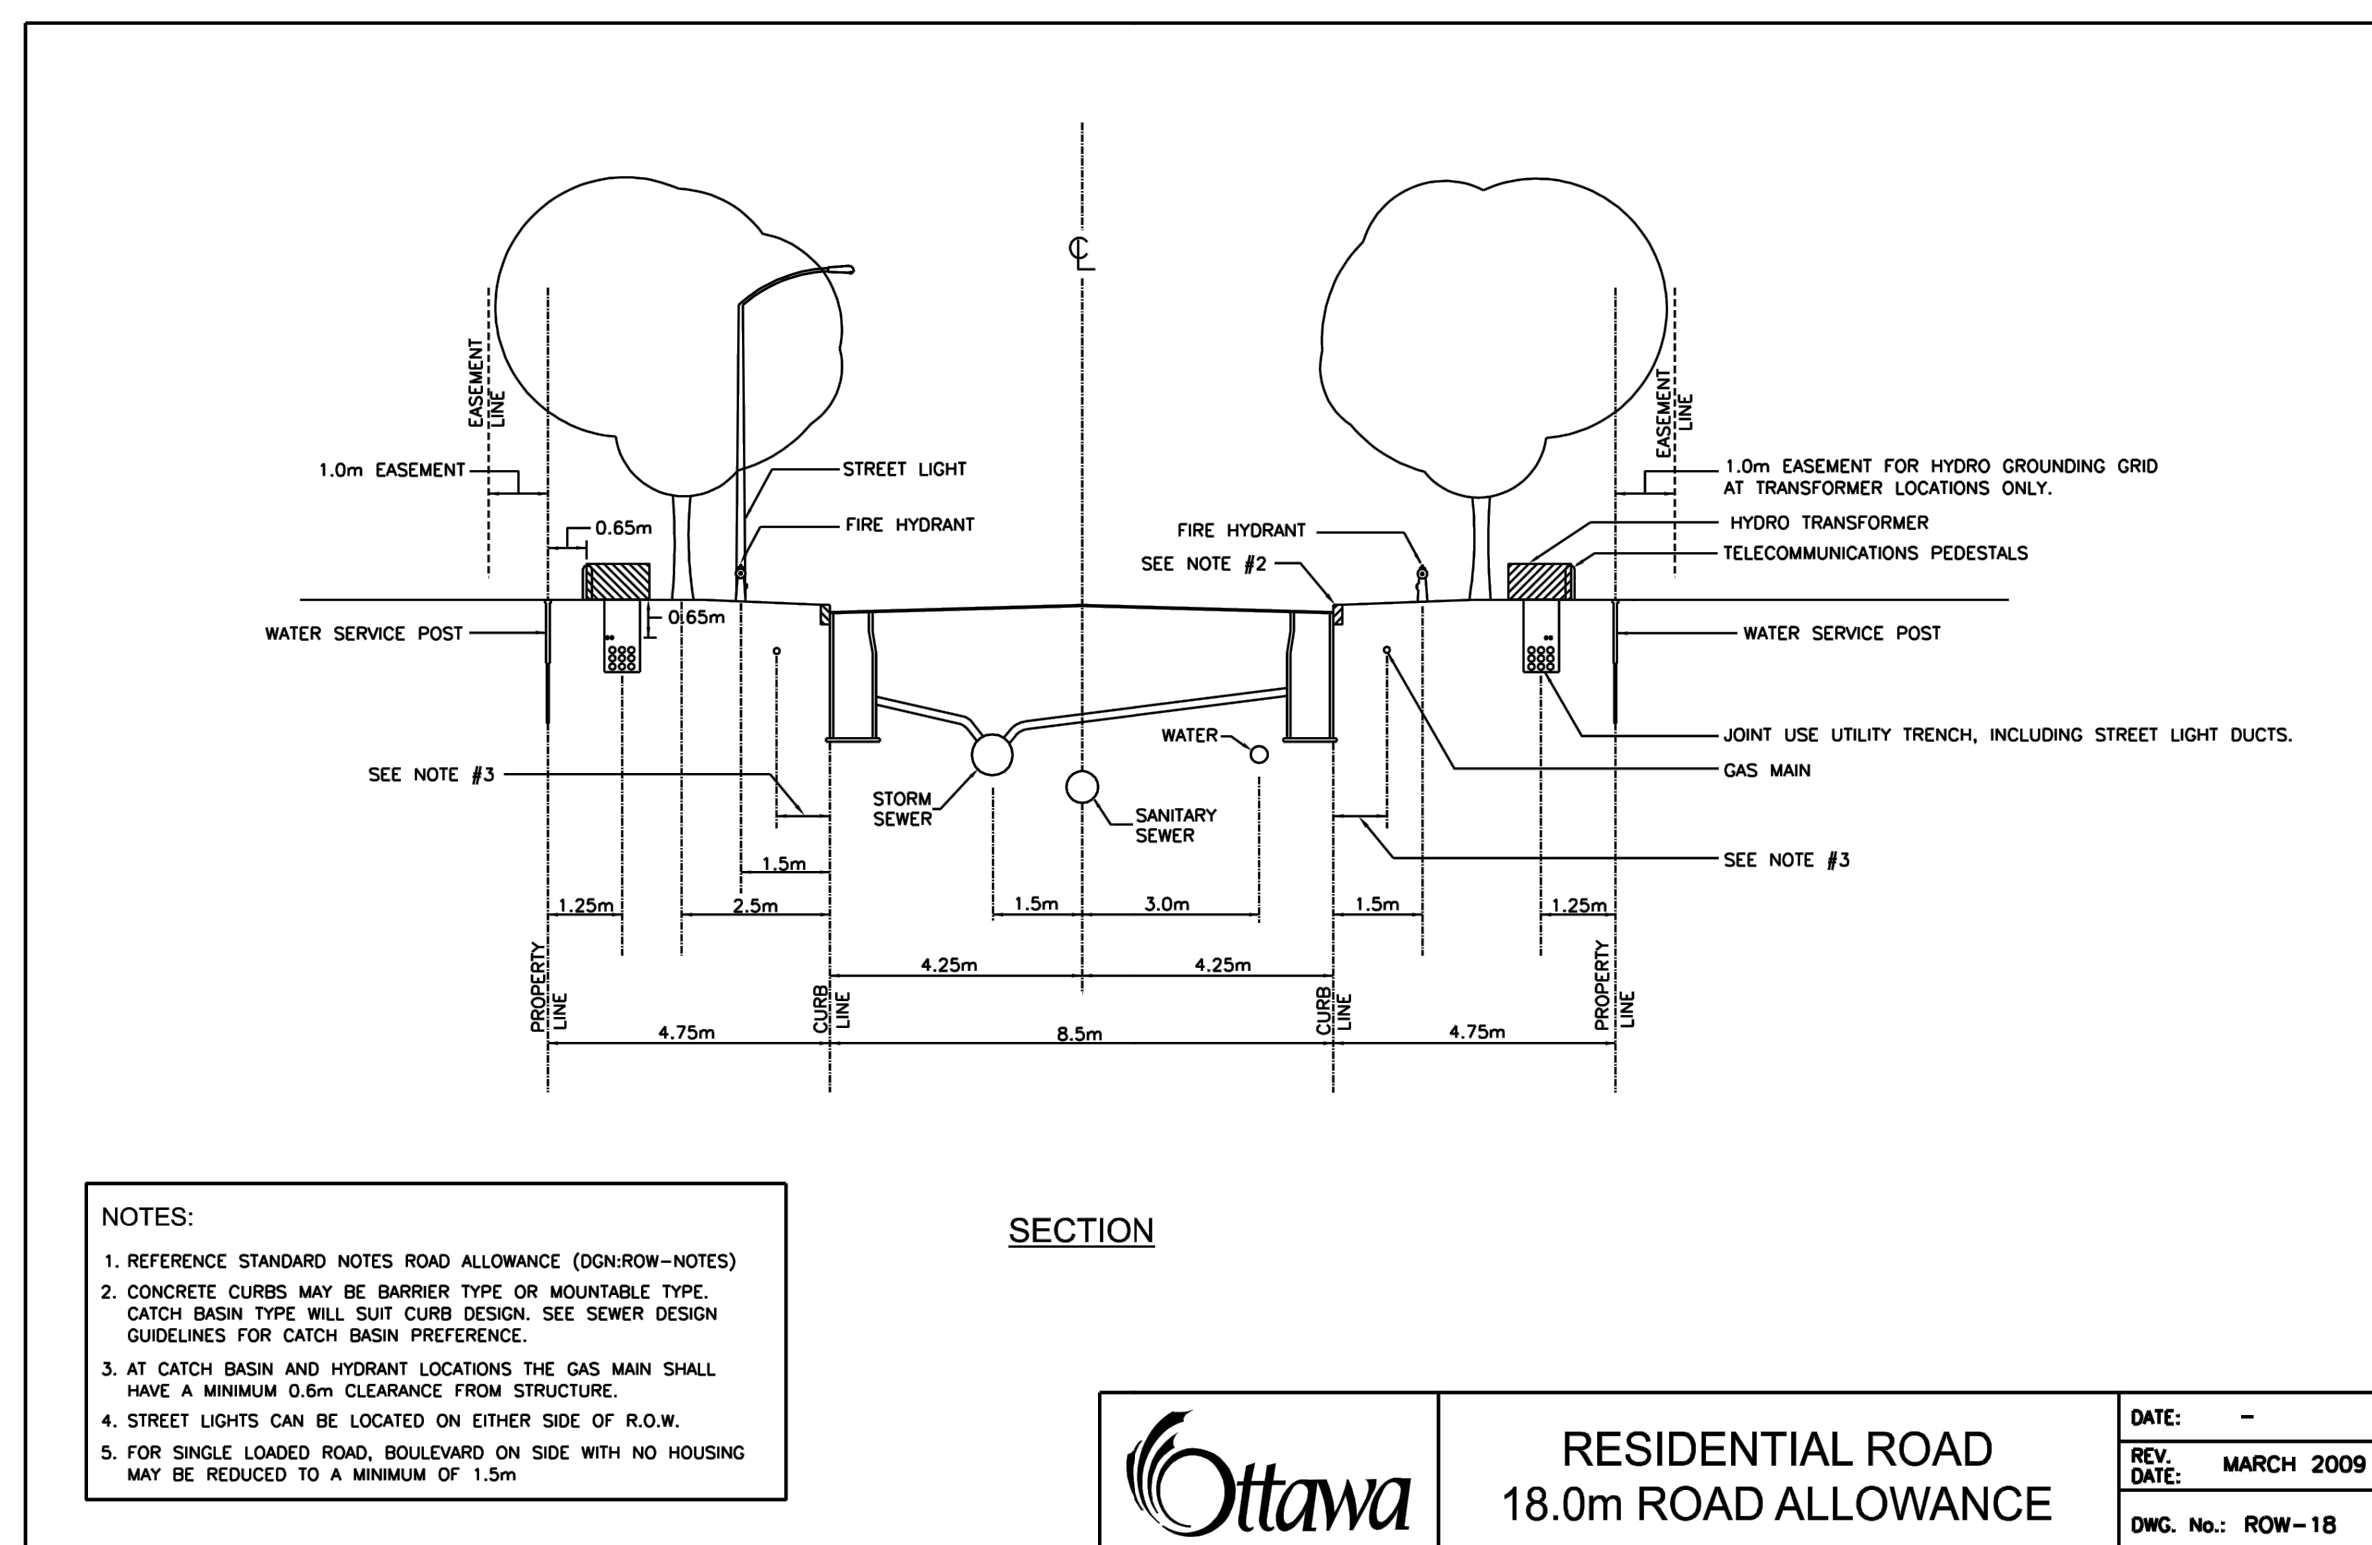

Revision	By	Appd.	YY.MM.DD
1	WAJ	AMP	20.08.18
ISSUED FOR DRAFT PLAN APPROVAL			

File Name:	WAJ	AMP	WAJ	20.06.11
160401347-05.dwg	Dwn.	Chkd.	Dgn.	YY.MM.DD

Permit-Seal

Client/Project  
3223701 CANADA INC.

BRIGIL - KANATA NORTH

OTTAWA, ON

Title  
CONCEPTUAL  
DETAIL SHEET

Project No. 160401347	Scale 1:1000	Sheet 6 of 6	Revision 1
--------------------------	-----------------	-----------------	---------------