




Copyright Reserved

The Contractor shall verify and be responsible for all dimensions. DO NOT scale the drawing - any errors or omissions shall be reported to Stantec without delay.
The Copyrights to all designs and drawings are the property of Stantec. Reproduction or use for any purpose other than that authorized by Stantec is forbidden.

Legend

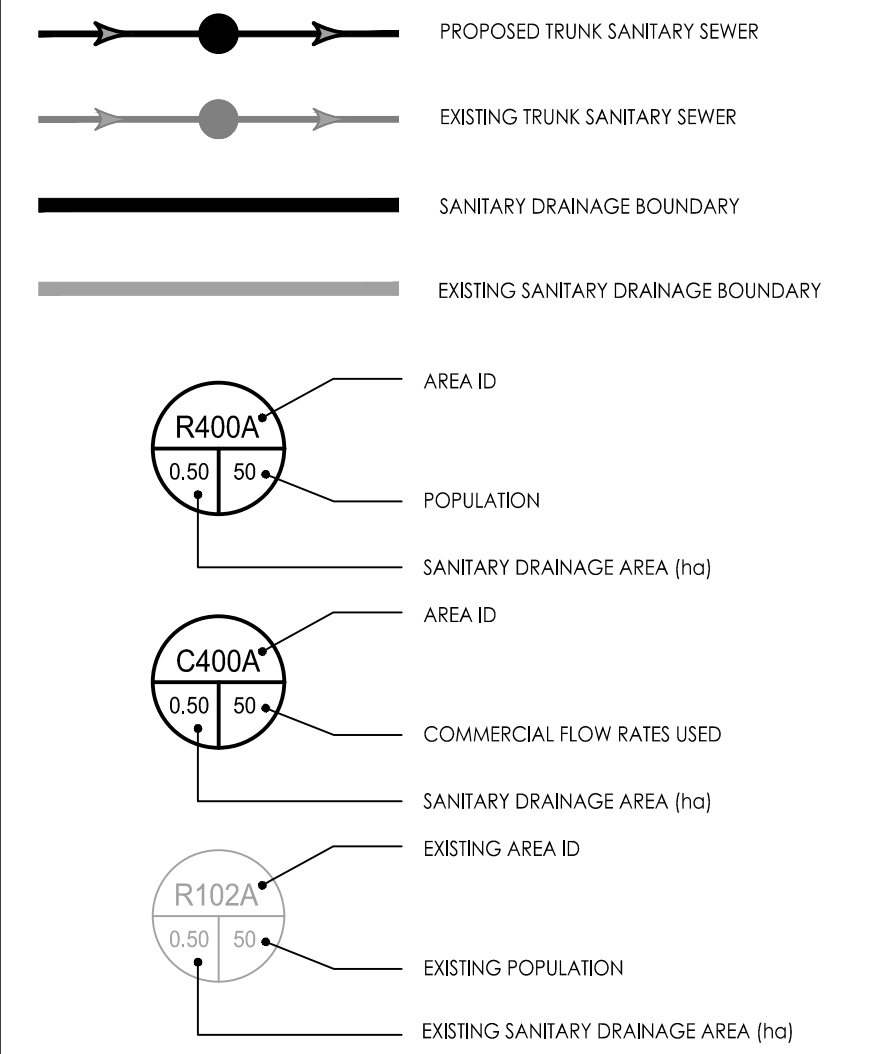

Notes

3	DRAFT PLAN APPROVAL 3RD SUBMISSION	MJS	DT	23.04.12
2	DRAFT PLAN APPROVAL 2ND SUBMISSION	MJS	SG	21.11.17
1	DRAFT PLAN APPROVAL 1ST SUBMISSION	MJS	SG	21.02.01
Revision		By	Appd.	YY.MM.DD


File Name:	160401250 M5S PH 4	MJS	SG	MJS	20.11.11
		Dwn.	Chkd.	Dgn.	YY.MM.DD

Permit-Seal

Client/Project
RICHCRAFT GROUP OF COMPANIES
2280 ST. LAURENT BLVD
OTTAWA, ON, K1G 4K1
TRAILSEDGE EAST SUBDIVISION

Title
OVERALL SANITARY SEWER SYSTEM

Project No.	160401250	Scale	0 15 45 75m 1:1500
Drawing No.	SAN-1	Sheet	2 of 5
		Revision	3

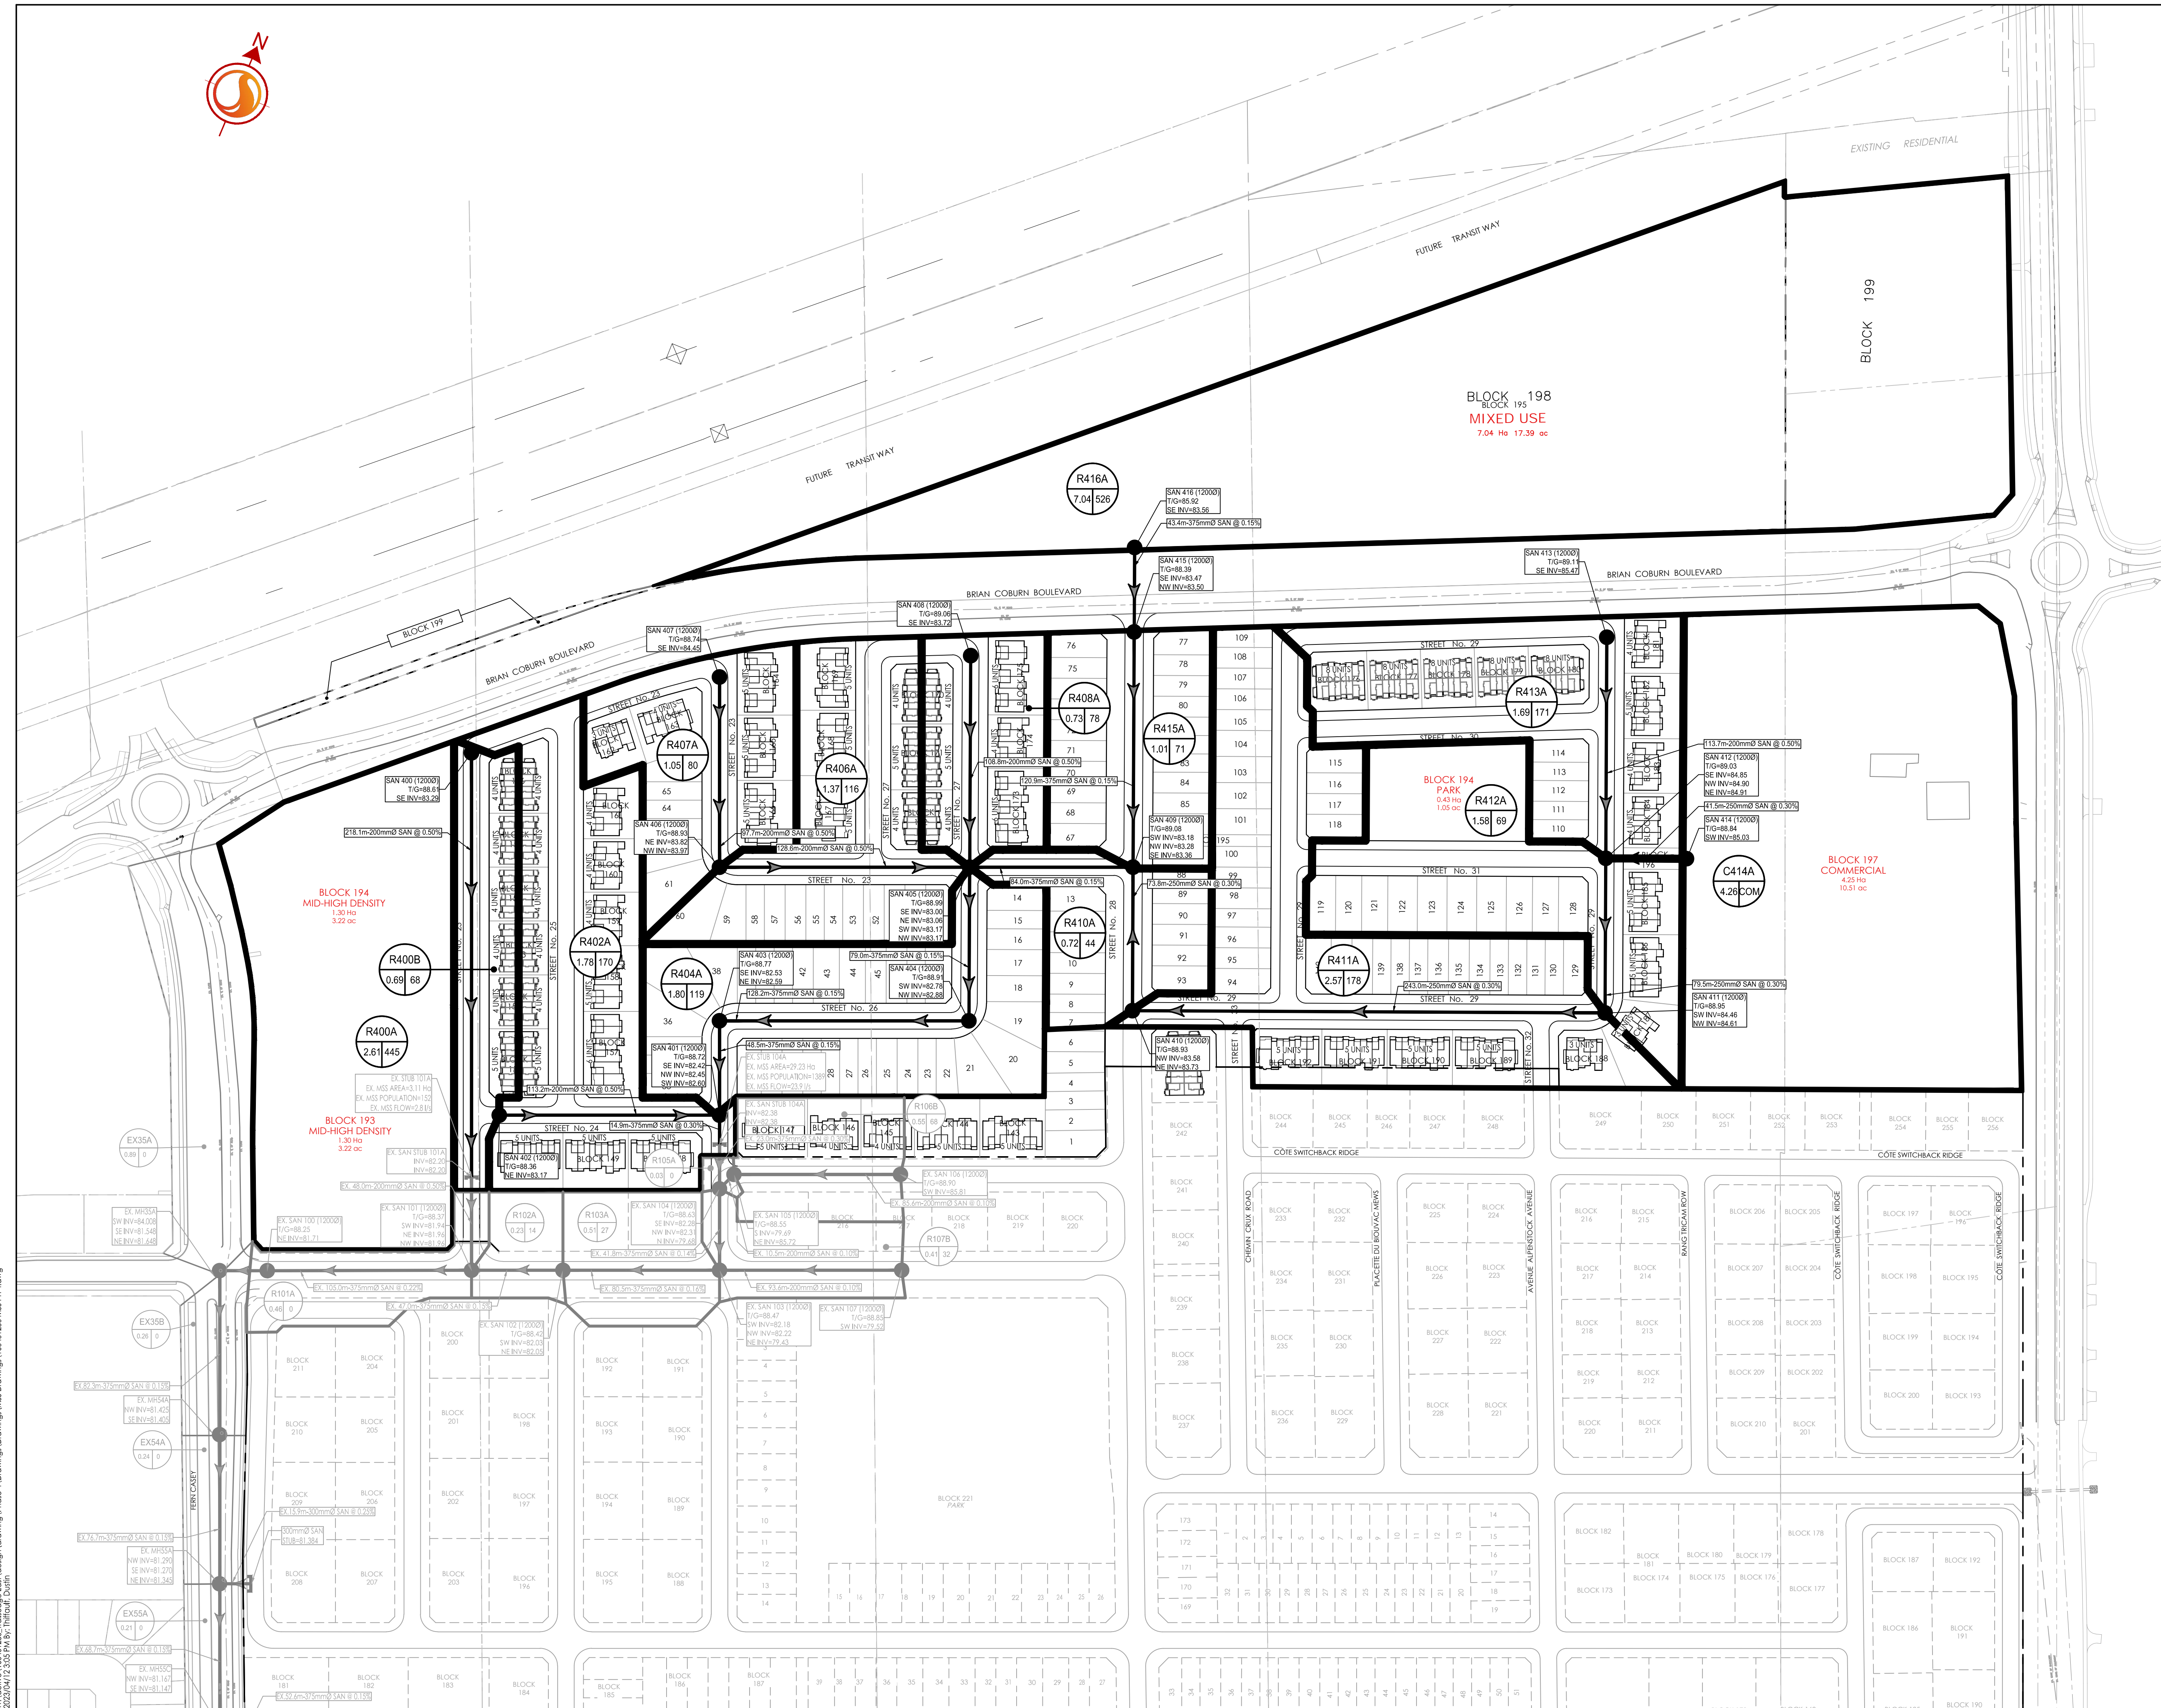

W:\active\160401250_TrailsEdge East\design\Drawings\M5S Drawings\160401250 M5S PH 4.dwg
 2022/04/12 10:55 AM by: T.Hindall, D.Ham
 ORIGINAL SHEET - ARCH D