




KEY PLAN  
SCALE: 1:500

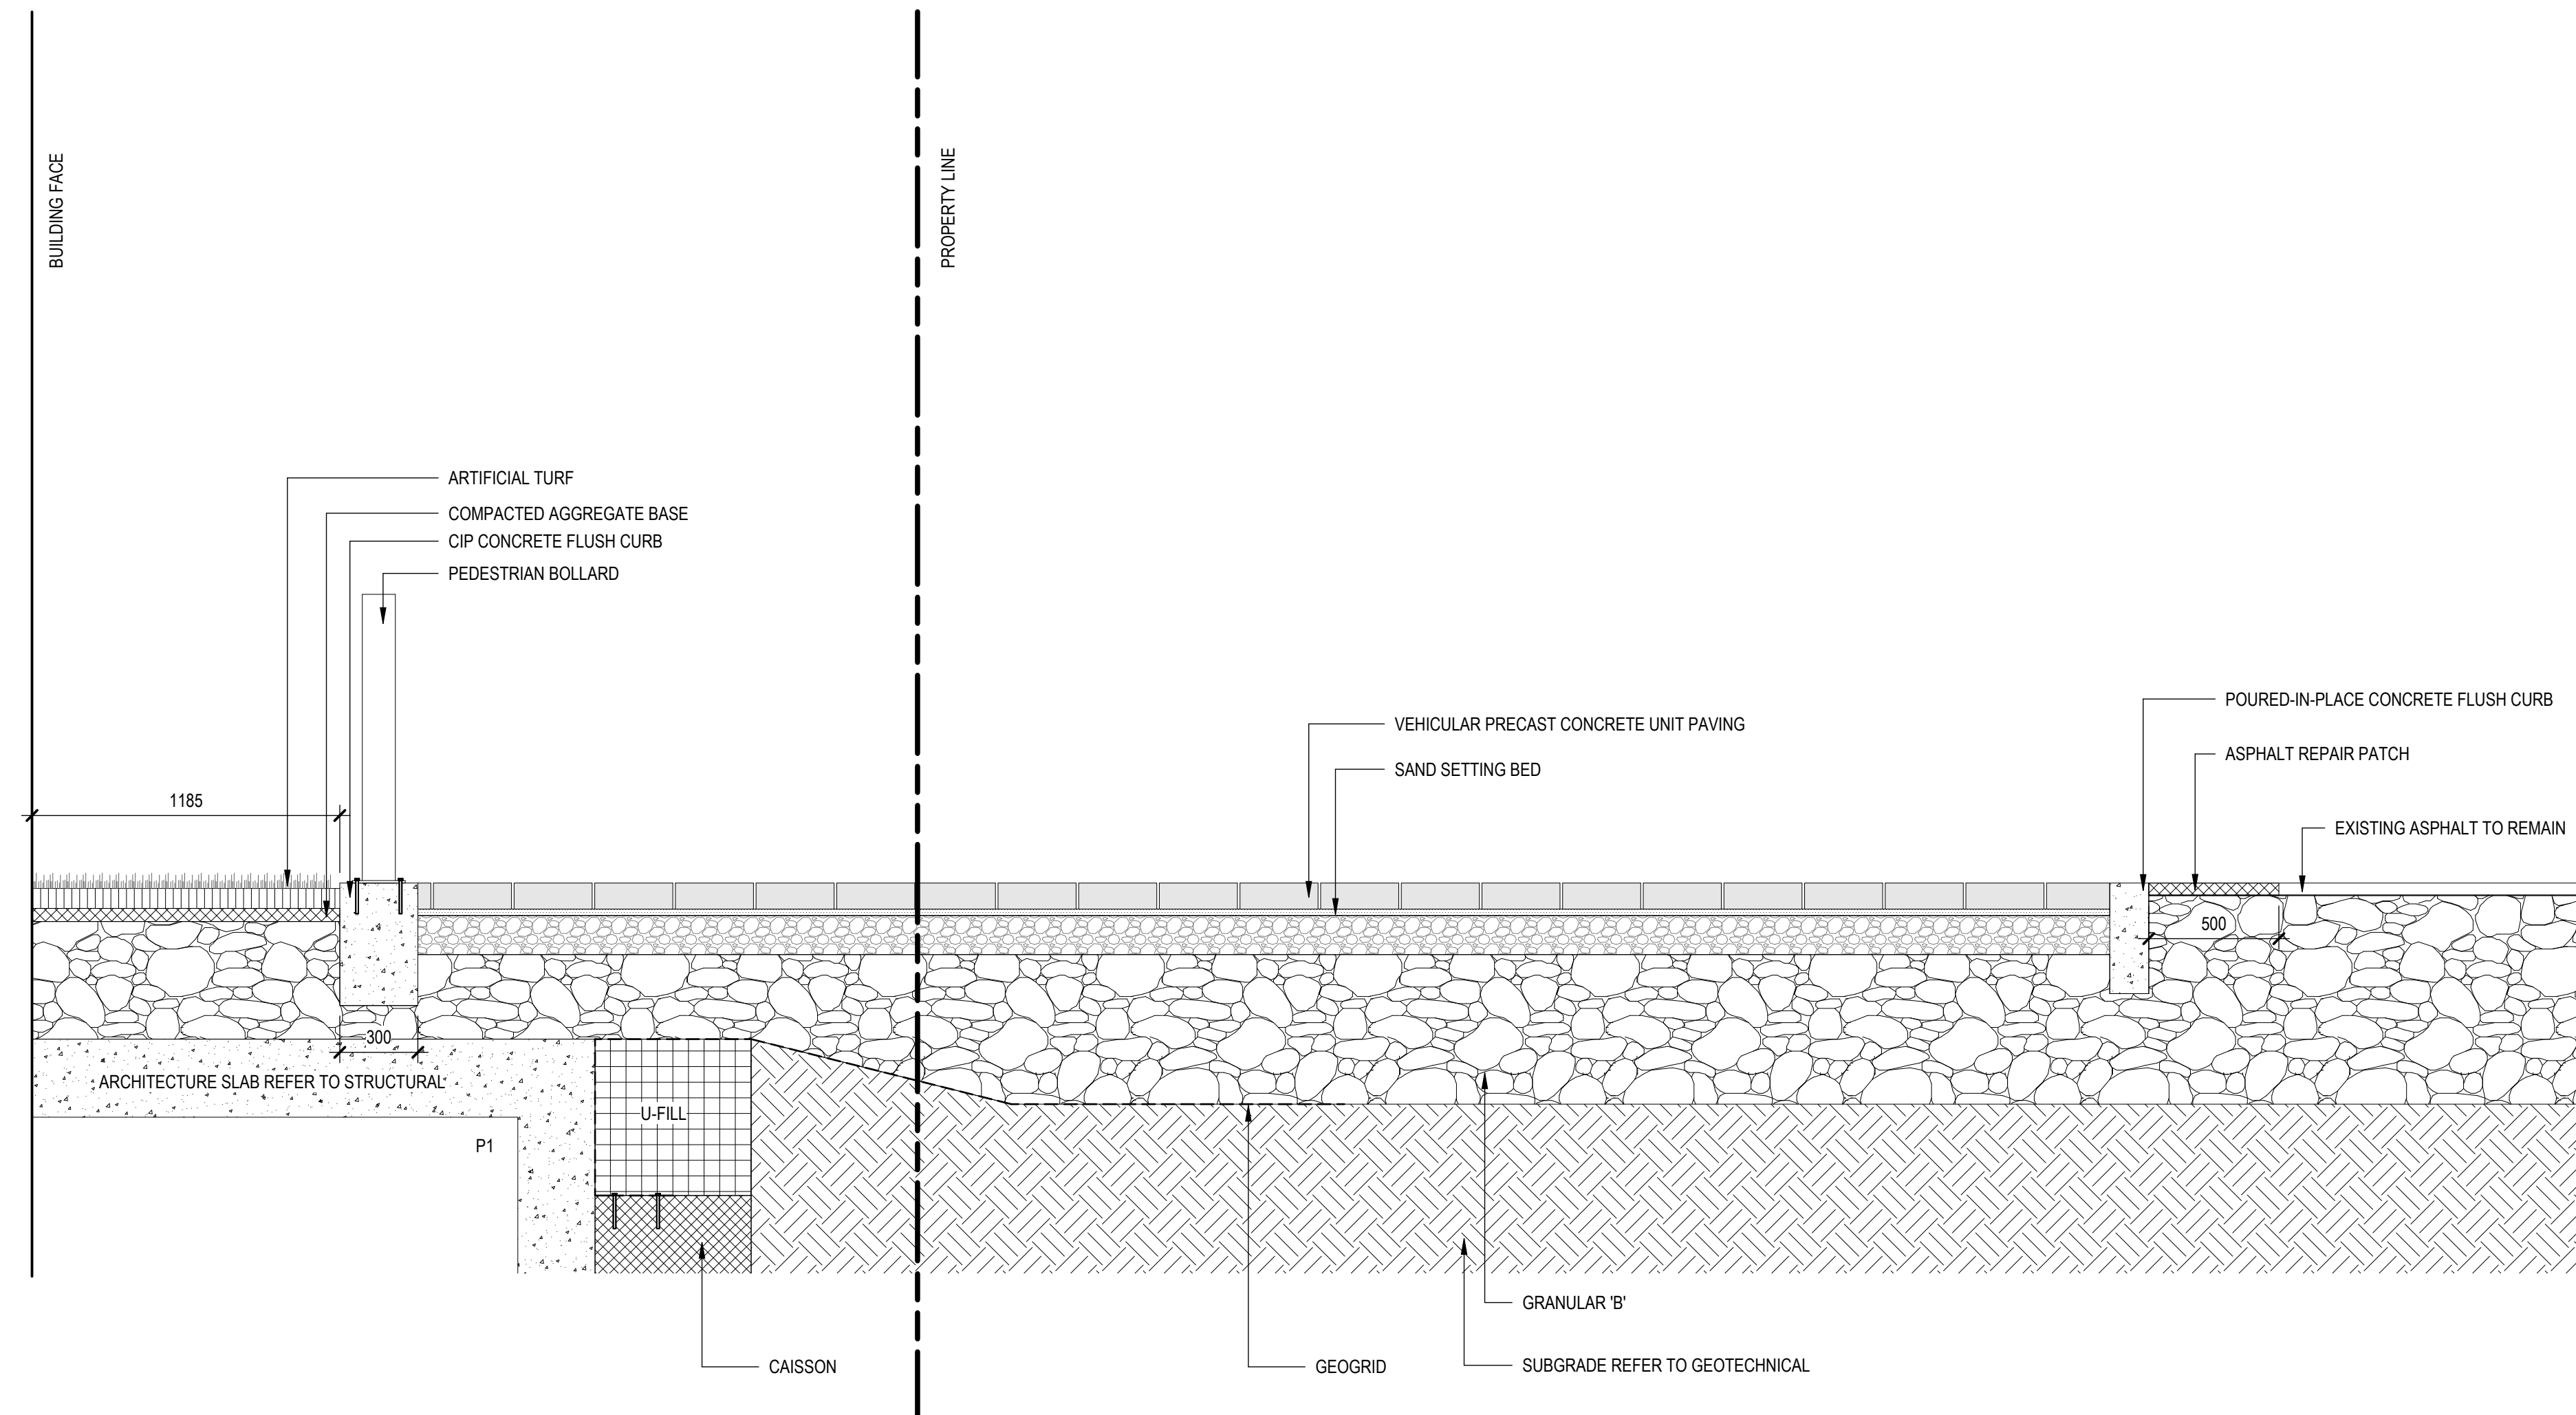

1 SECTION THROUGH PET RELIEF ZONE  
SCALE: 1:20

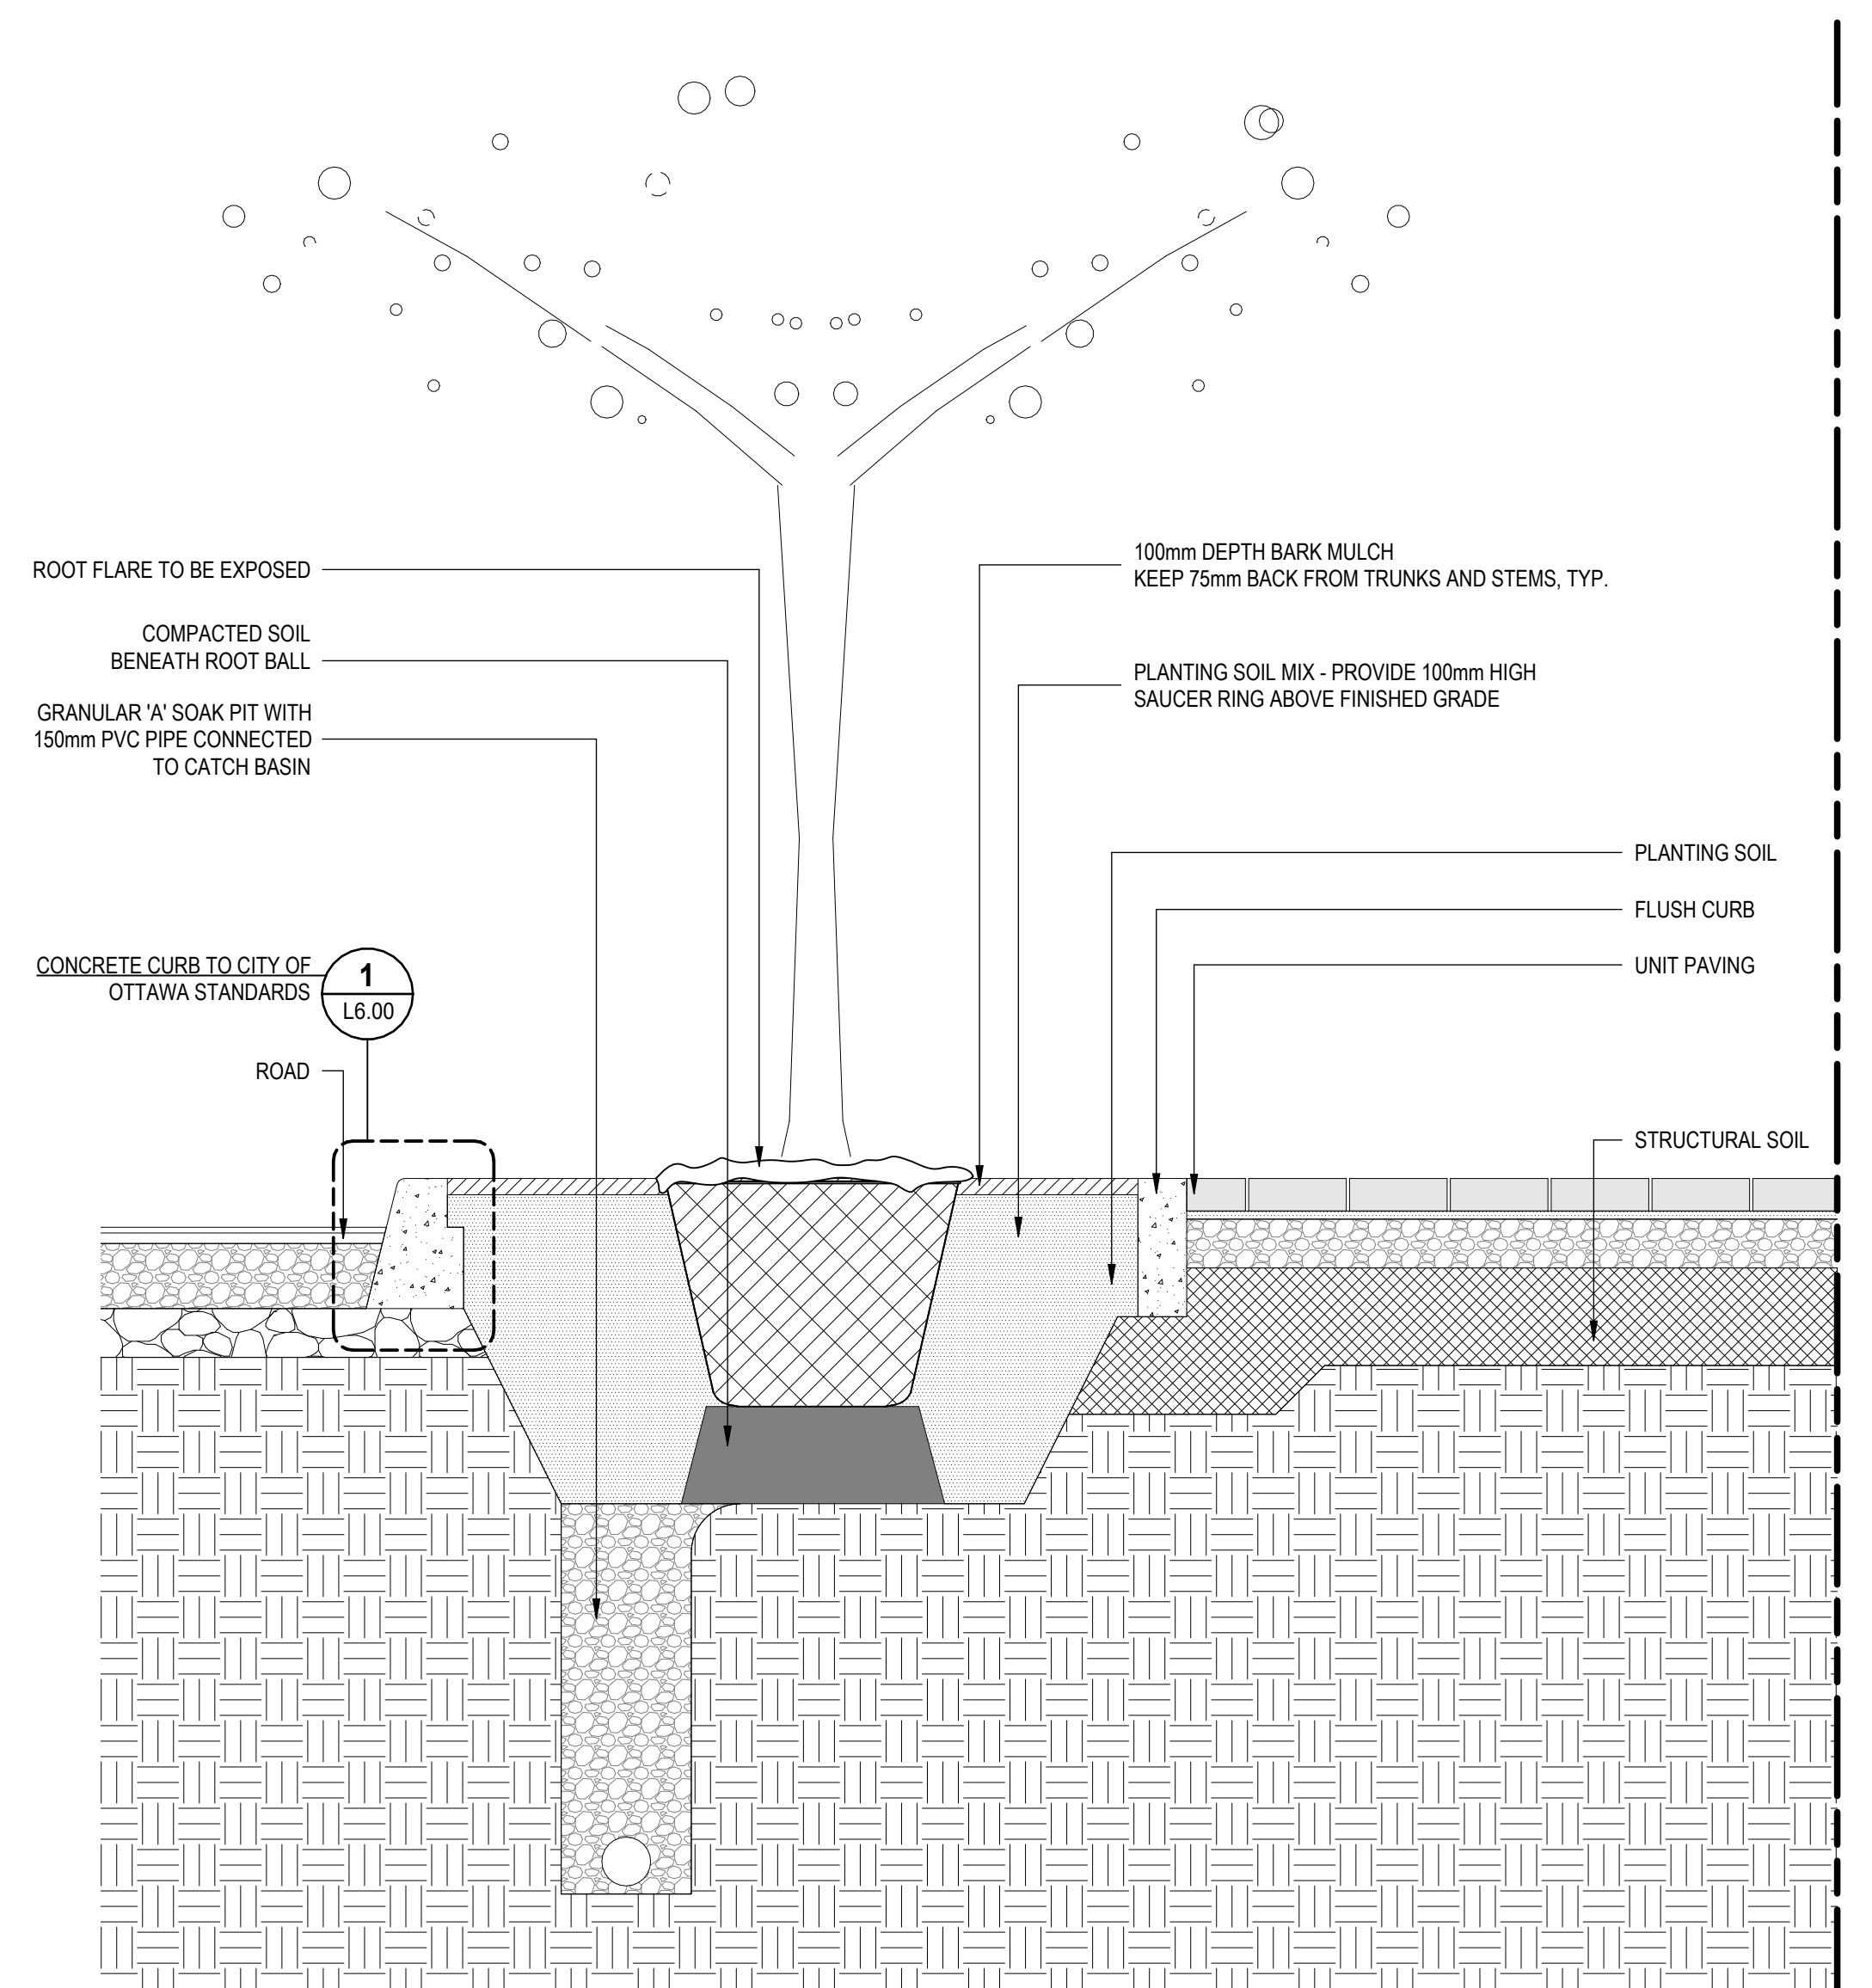

2 SECTION THROUGH OPEN PLANTER  
SCALE: 1:20

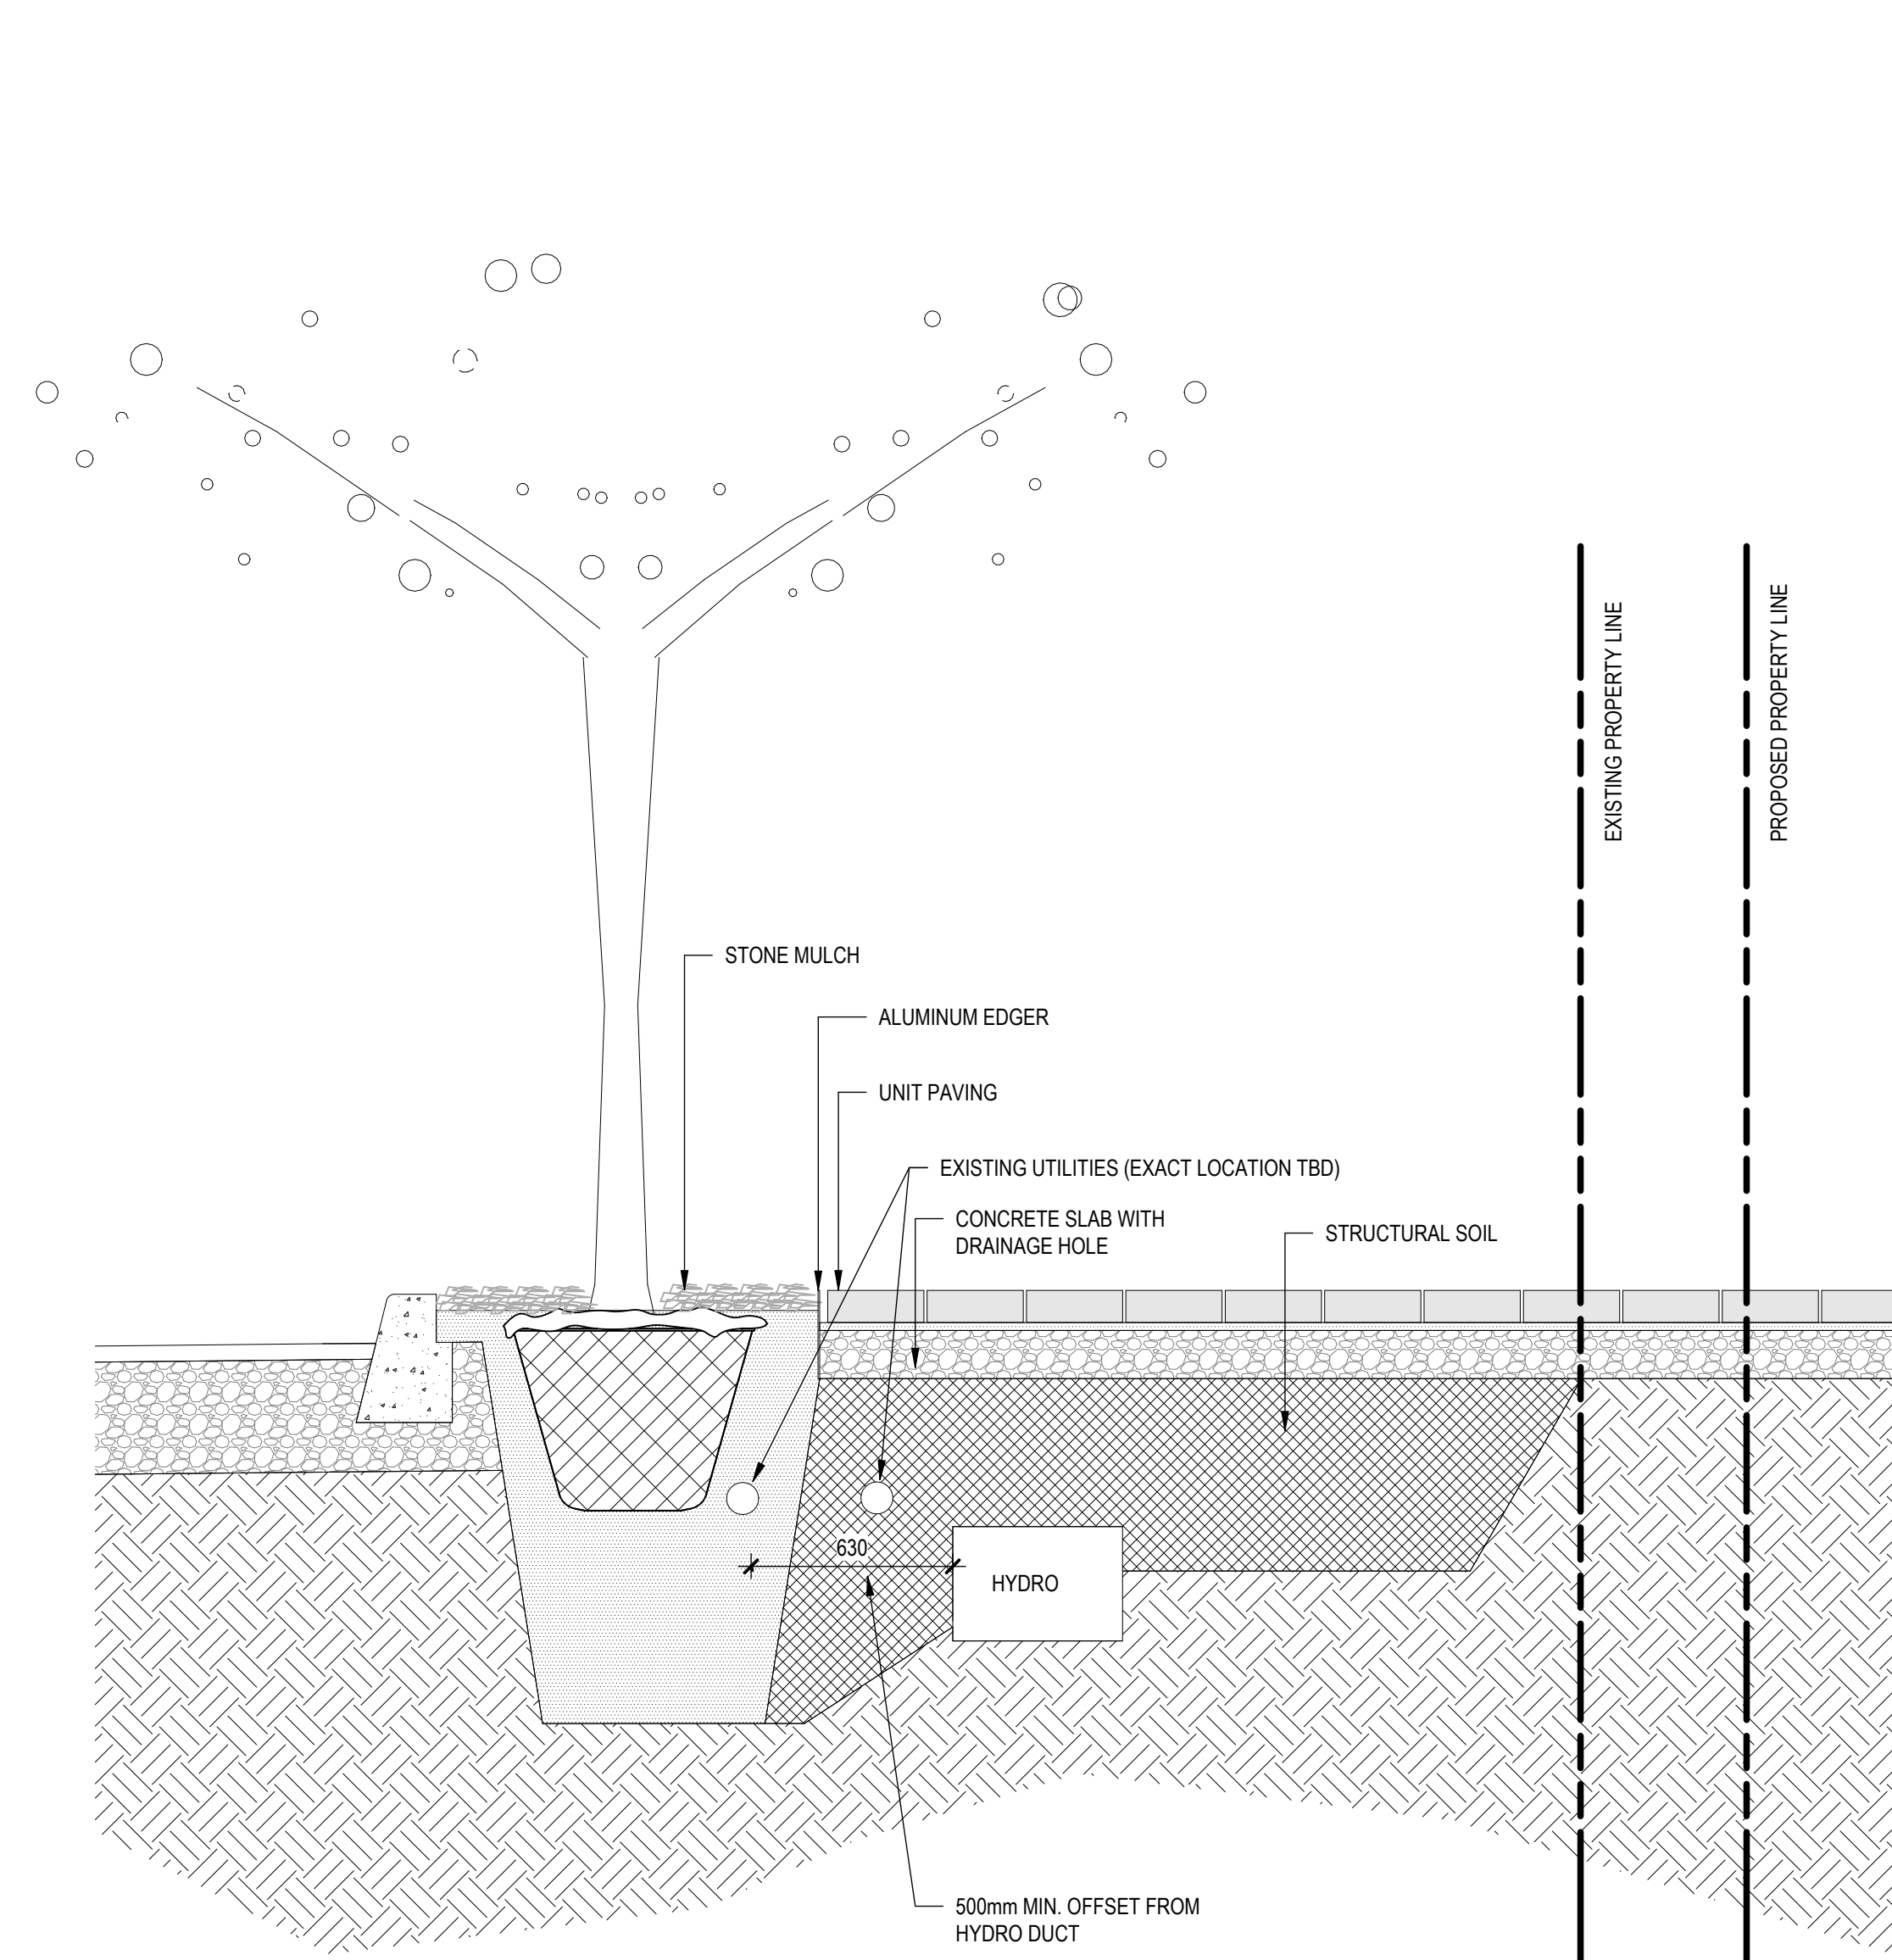

3 SECTION THROUGH WELLINGTON STREET TREE  
SCALE: 1:20

ISSUED FOR

- 1 2021-06-25 ISSUED FOR OPA/ZBLA
- 2 2021-11-19 RE-ISSUED FOR OPA/ZBLA
- 3 2022-06-30 ISSUED FOR SPA
- 4 2022-12-09 ISSUED FOR SPA
- 5 2023-04-06 ISSUED FOR SPA
- 6 2023-09-15 ISSUED FOR 33% DD
- 7 2023-12-08 ISSUED FOR 66% DD
- 8 2024-08-20 ISSUED FOR BUILDING PERMIT
- 9 2024-09-20 ISSUED FOR 99% TENDER
- 10 2024-09-27 ISSUED FOR TENDER
- 11 2024-11-08 RE-ISSUED FOR SPA
- 12 2024-11-21 ISSUED FOR FINAL SPA
- 13 2024-11-29 ISSUED FOR FINAL SPA

METRIC

THIS DRAWING IS COPYRIGHTED AND MUST NOT BE USED, REPRODUCED, OR REVISED WITHOUT WRITTEN PERMISSION.  
ALL DIMENSIONS ARE IN MILLIMETERS UNLESS OTHERWISE NOTED.  
VERIFY DIMENSIONS.  
DO NOT SCALE THIS DRAWING.  
REPORT INCONSISTENCIES AND OMISSIONS TO THE CONSULTANT FOR CLARIFICATION BEFORE COMMENCING WITH THE WORK.  
DEVIATIONS FROM THE CONTRACT DOCUMENTS WITHOUT WRITTEN APPROVAL FROM THE CONSULTANT ARE SUBJECT TO CORRECTION AT THE CONTRACTOR'S EXPENSE.

CLIENT

WELLDALE LIMITED PARTNERSHIP  
200-180 KENT STREET  
OTTAWA, ON K1P 0B6  
Tel: 613-230-7151

ARCHITECT

DIALOG  
35 JOHN STREET #500  
TORONTO, ON M5V 3G6  
Tel: 416-966-0220

URBAN PLANNER

FOTENW  
396 COOPER ST. SUITE 300  
OTTAWA, ON K2P 2H7  
Tel: 613-730-5700

LANDSCAPE ARCHITECT

DIALOG  
35 JOHN STREET #500  
TORONTO, ON M5V 3G6  
Tel: 416-966-0220

ENVIRONMENTAL/GEOTECHNICAL

TERRAPIN ENVIRONMENTAL  
20 GURDWARA ROAD, UNIT 1  
OTTAWA, ON K2E 8B3  
Tel: 613-745-6471

HERITAGE CONSULTANT

MTBA  
222 LAURIER AVENUE EAST, STUDIO 201  
OTTAWA, ON K1N 6P2  
Tel: 613-244-2323

CIVIL ENGINEER

DISEL  
120 BEER ROAD, SUITE 103  
OTTAWA, ON K2S 1E9  
Tel: 613-836-8656

TRAFFIC CONSULTANT

CGH TRANSPORTATION  
6 PLAZA COURT  
OTTAWA, ON K2H 7W1  
Tel: 613-897-3737


SURVEY

STANTEC  
1331 CLYDE AVE. SUITE 400  
OTTAWA, ON K2C 3G4  
Tel: 613-722-4400


NOISE/WIND CONSULTANT

GRADIENT WIND  
127 WALGREEN ROAD  
OTTAWA, ON K0A 1L0  
Tel: 613-836-0934

KEY PLAN

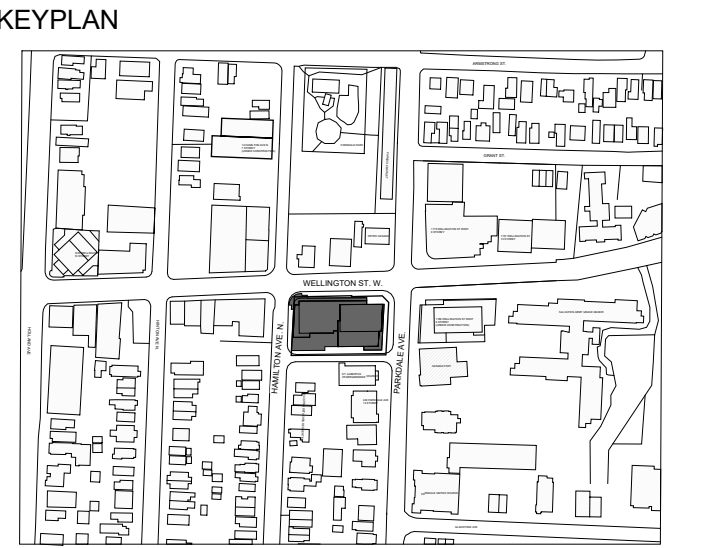

SEAL

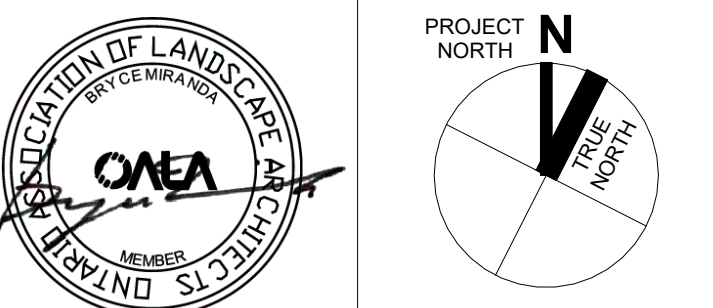

1186-1194  
WELLINGTON ST W

1186-1194 Wellington St W  
Ottawa, ON K1Y 2Z5

SITE SECTIONS & ELEVATIONS 2

DRAWN: AC/EB CHECKED: BM  
PLOT DATE: 11/28/2024 3:06:18 PM

**L5.01**