


Responsibility / Copyright Reserved

The location of under/overground utilities and structures are not necessarily shown on the contract drawings, and/or where shown. The accuracy of the position of such utilities and structures is not guaranteed. The Contractor shall verify and be responsible to determine the exact location of all such utilities and structures and assumes all liability for any damage to them.

The Copyrights to all designs and drawings are the property of ARK Engineering and Development. Reproduction or use for any purpose other than that authorized by ARK Engineering and Development is forbidden.


Legend

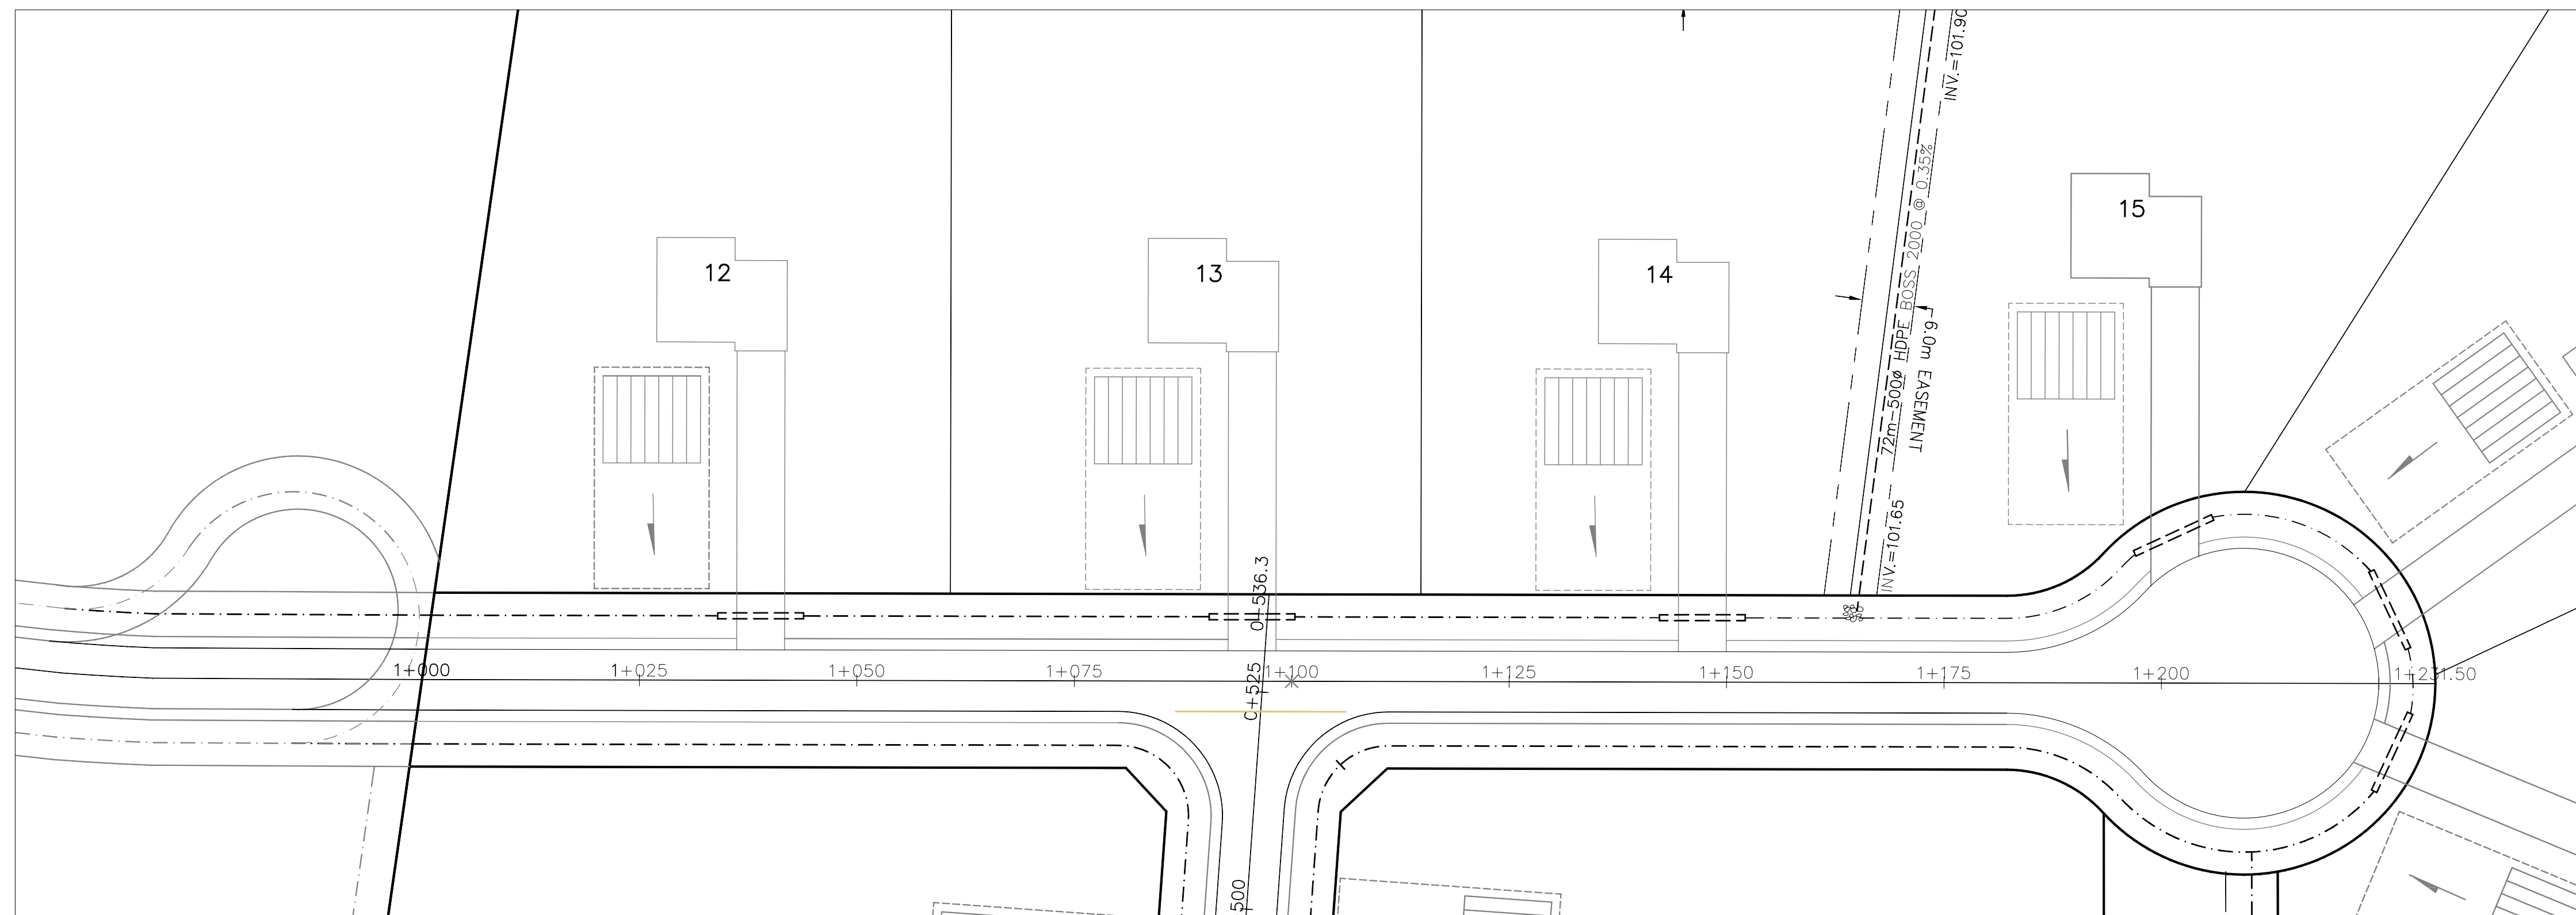

SEE DRAWING PP-2




Key Plan

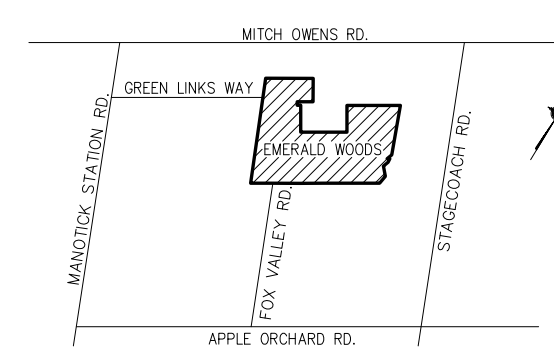

Revision

0.	SUBMITTED FOR APPROVAL	JAN 21/22

Seal

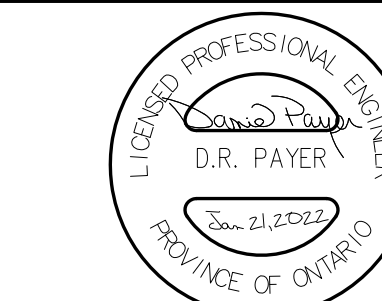

Client / Project

9287043 CANADA CORPORATION
EMERALD SUBDIVISION

Drawing Name

STREET #2
STA 1+000 TO STA 1+250

Scale



Revision

REV-0 Sheet 9 of 15 Drawing No. PP-3

STATIONS	RIGHT DITCH ELEVATIONS	ROAD CENTERLINE EXISTING	LEFT DITCH ELEVATIONS
1+000	102.40	103.00 102.80	102.40 102.40
1+025	102.26	103.08 102.58	102.26 102.26
1+050	102.15	103.15 102.88	102.15 102.15
1+075	102.03	103.01 102.43	102.03 102.03
1+100	101.90	102.85 102.19	101.90 101.90
1+125	101.78	102.73 102.15	101.78 101.78
1+150	101.63	102.59 102.43	101.63 101.63
1+175	101.51	102.45 102.50	101.51 101.51
1+200	101.37	102.31 102.45	101.37 101.37
1+225	101.25	102.15 102.50	101.25 101.25
1+250			