


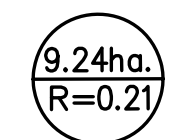


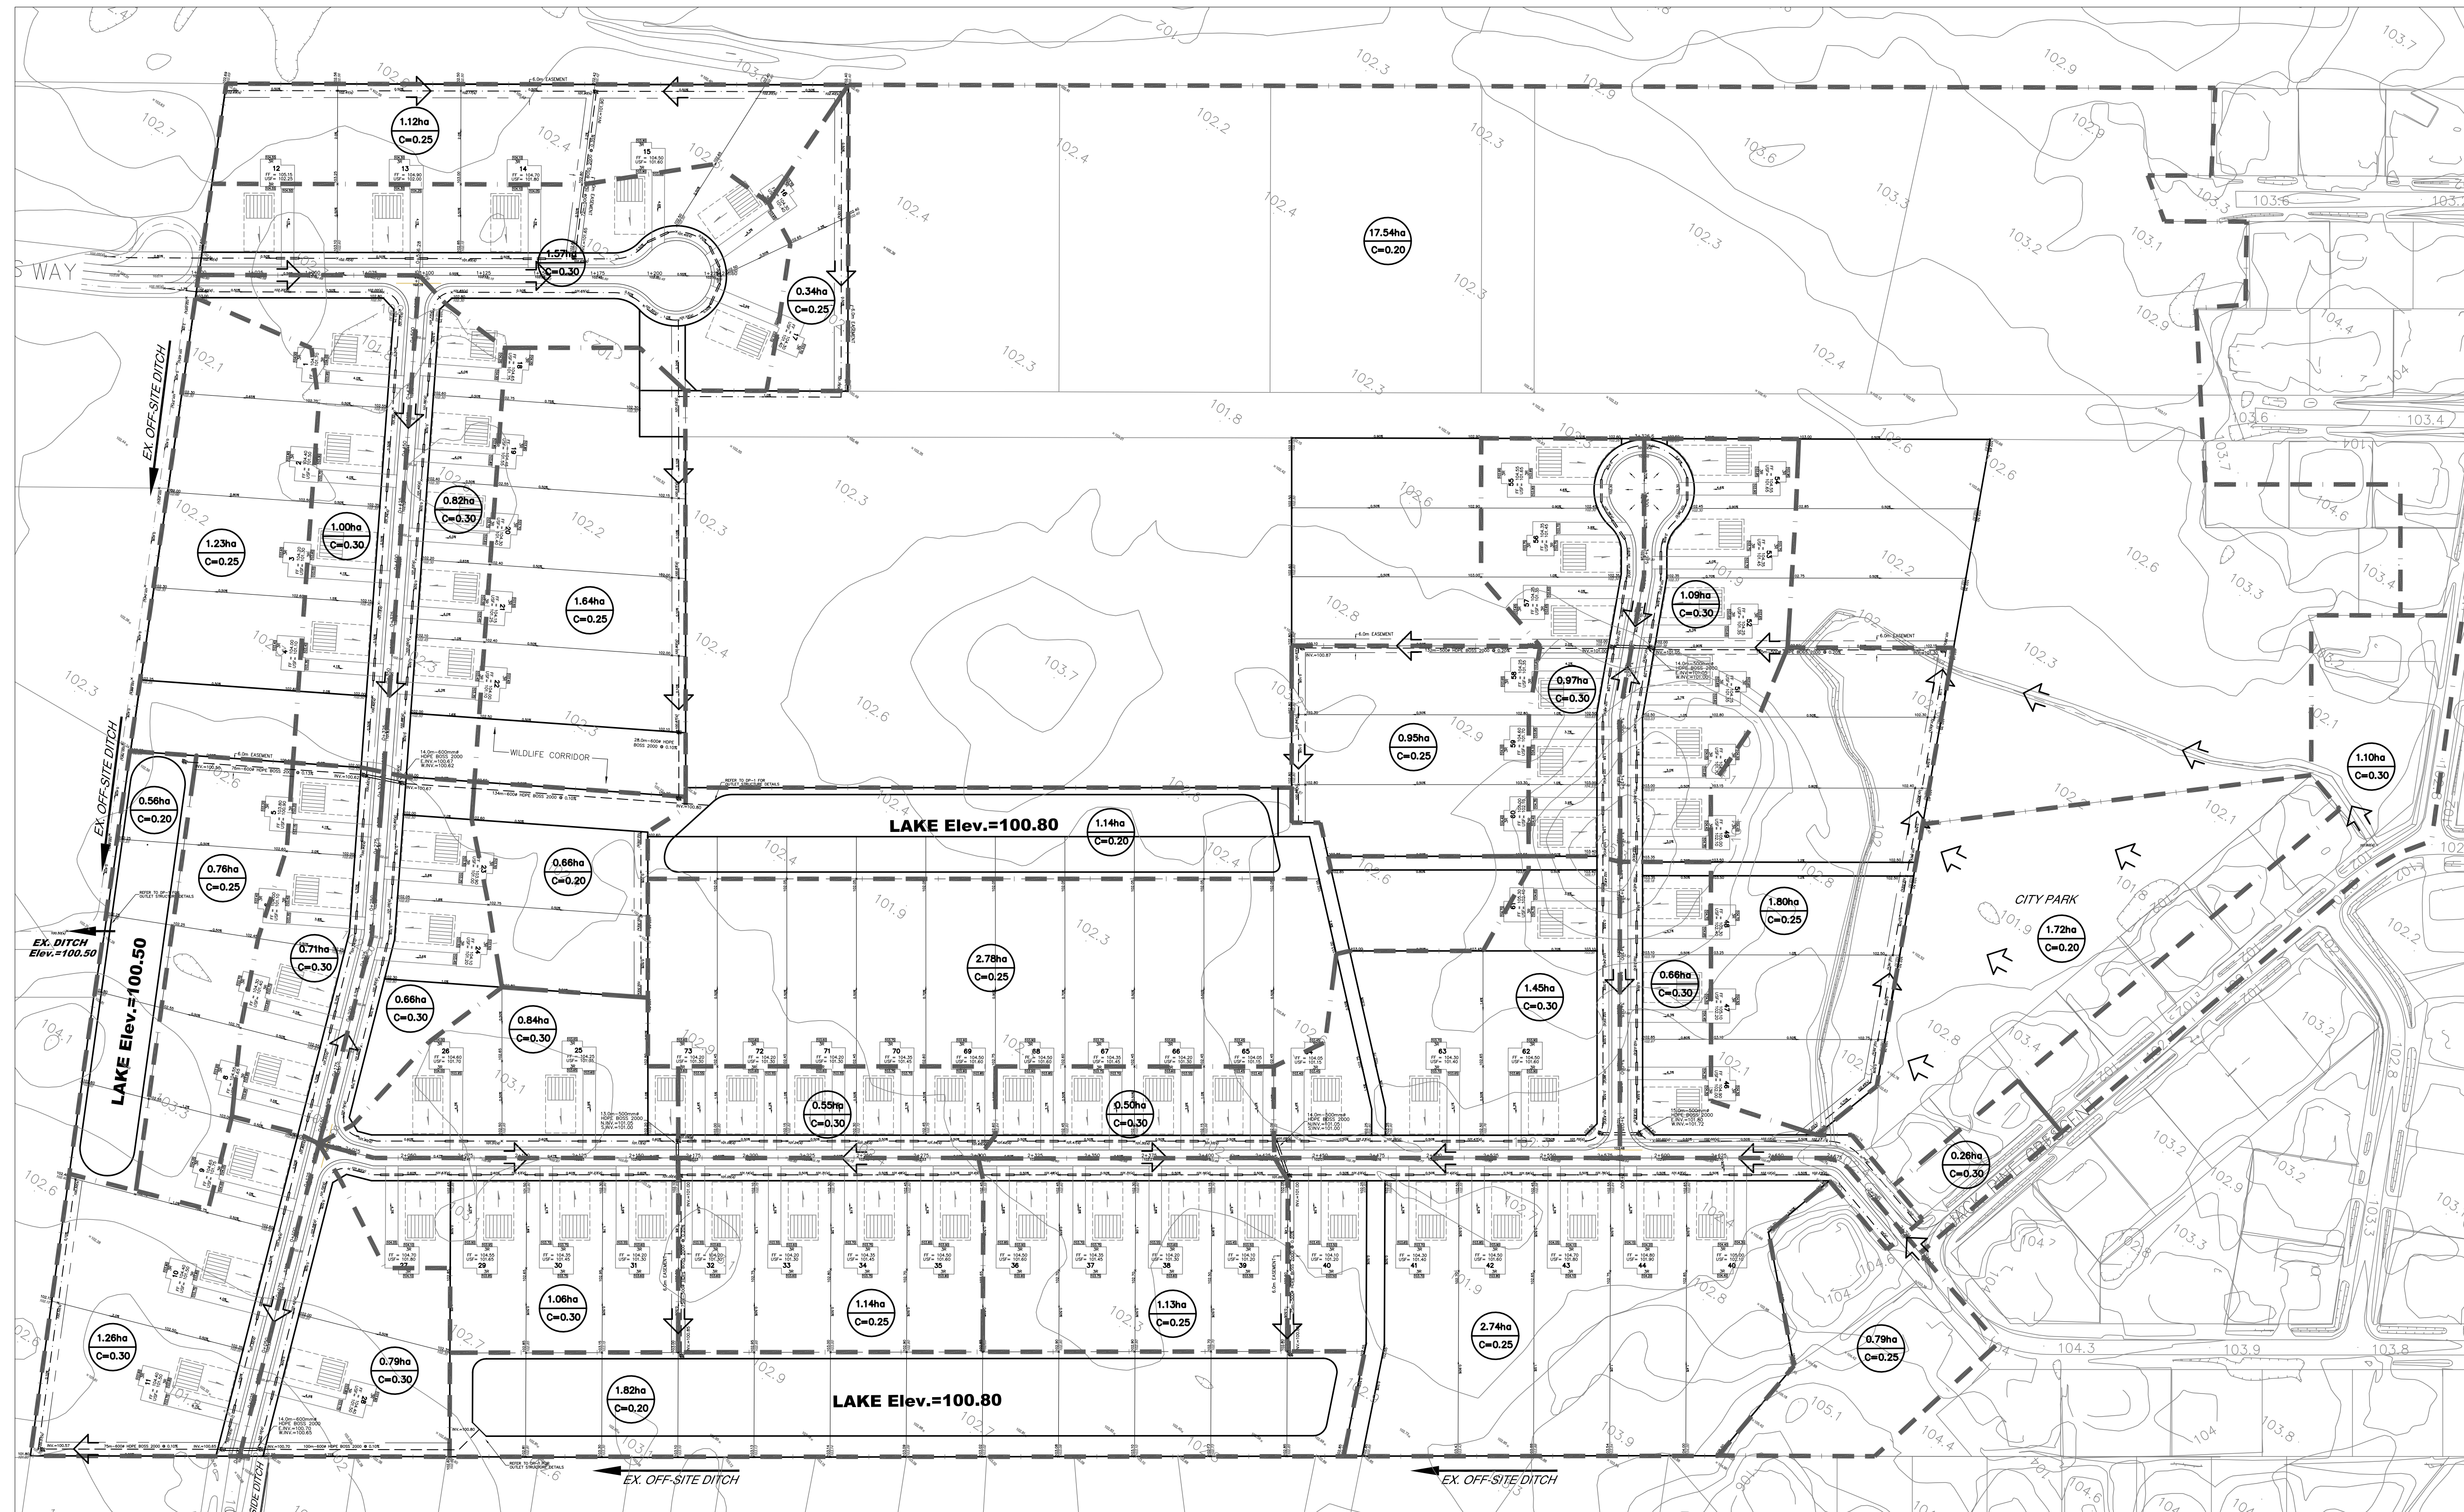
Responsibility / Copyright Reserved

The location of under/overground utilities and structures are not necessarily shown on the contract drawings, and/or where shown. The accuracy of the position of such utilities and structures is not guaranteed. The Contractor shall verify and be responsible to determine the exact location of all such utilities and structures and assumes all liability for any damage to them.


The Copyrights to all designs and drawings are the property of ARK Engineering and Development. Reproduction or use for any purpose other than that authorized by ARK Engineering and Development is forbidden.

Legend

-  DRAINAGE AREA
-  RUNOFF COEFFICIENT
-  OVERLAND FLOW ROUTE
-  DRAINAGE BOUNDARY




Key Plan

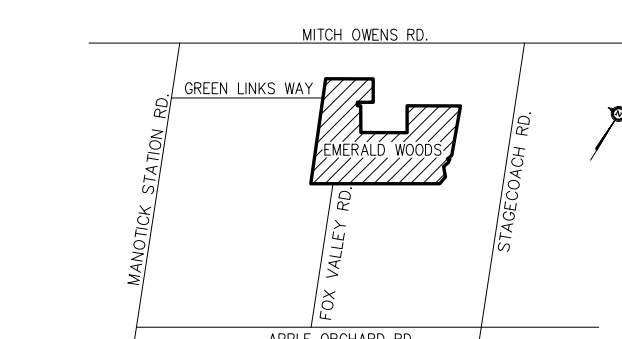

Revision

0. SUBMITTED FOR APPROVAL JUNE 21/21

Seal

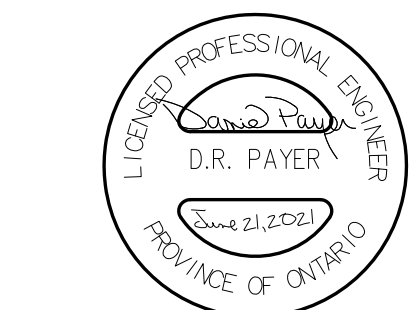

Client / Project

9287043 CANADA CORPORATION
EMERALD SUBDIVISION

Drawing Name

STORM DRAINAGE AREA PLAN

Scale



Revision

REV-0

Sheet

XX of XX

Drawing No.

STM-1