


**ROHIT**

key plan / plan repère

legend / légende

- SCOPE OF APPLICATION
- SMALL DECIDUOUS TREE (REFER TO PLANTING SCHEDULE FOR SPECIES AND QUANTITIES)
- LARGE DECIDUOUS TREE (REFER TO PLANTING SCHEDULE FOR SPECIES AND QUANTITIES)
- ☼ CONIFEROUS TREES (REFER TO PLANTING SCHEDULE FOR SPECIES AND QUANTITIES)
- 2.1m HIGH WOOD PRIVACY FENCE
- 0.45m HIGH RETAINING WALL

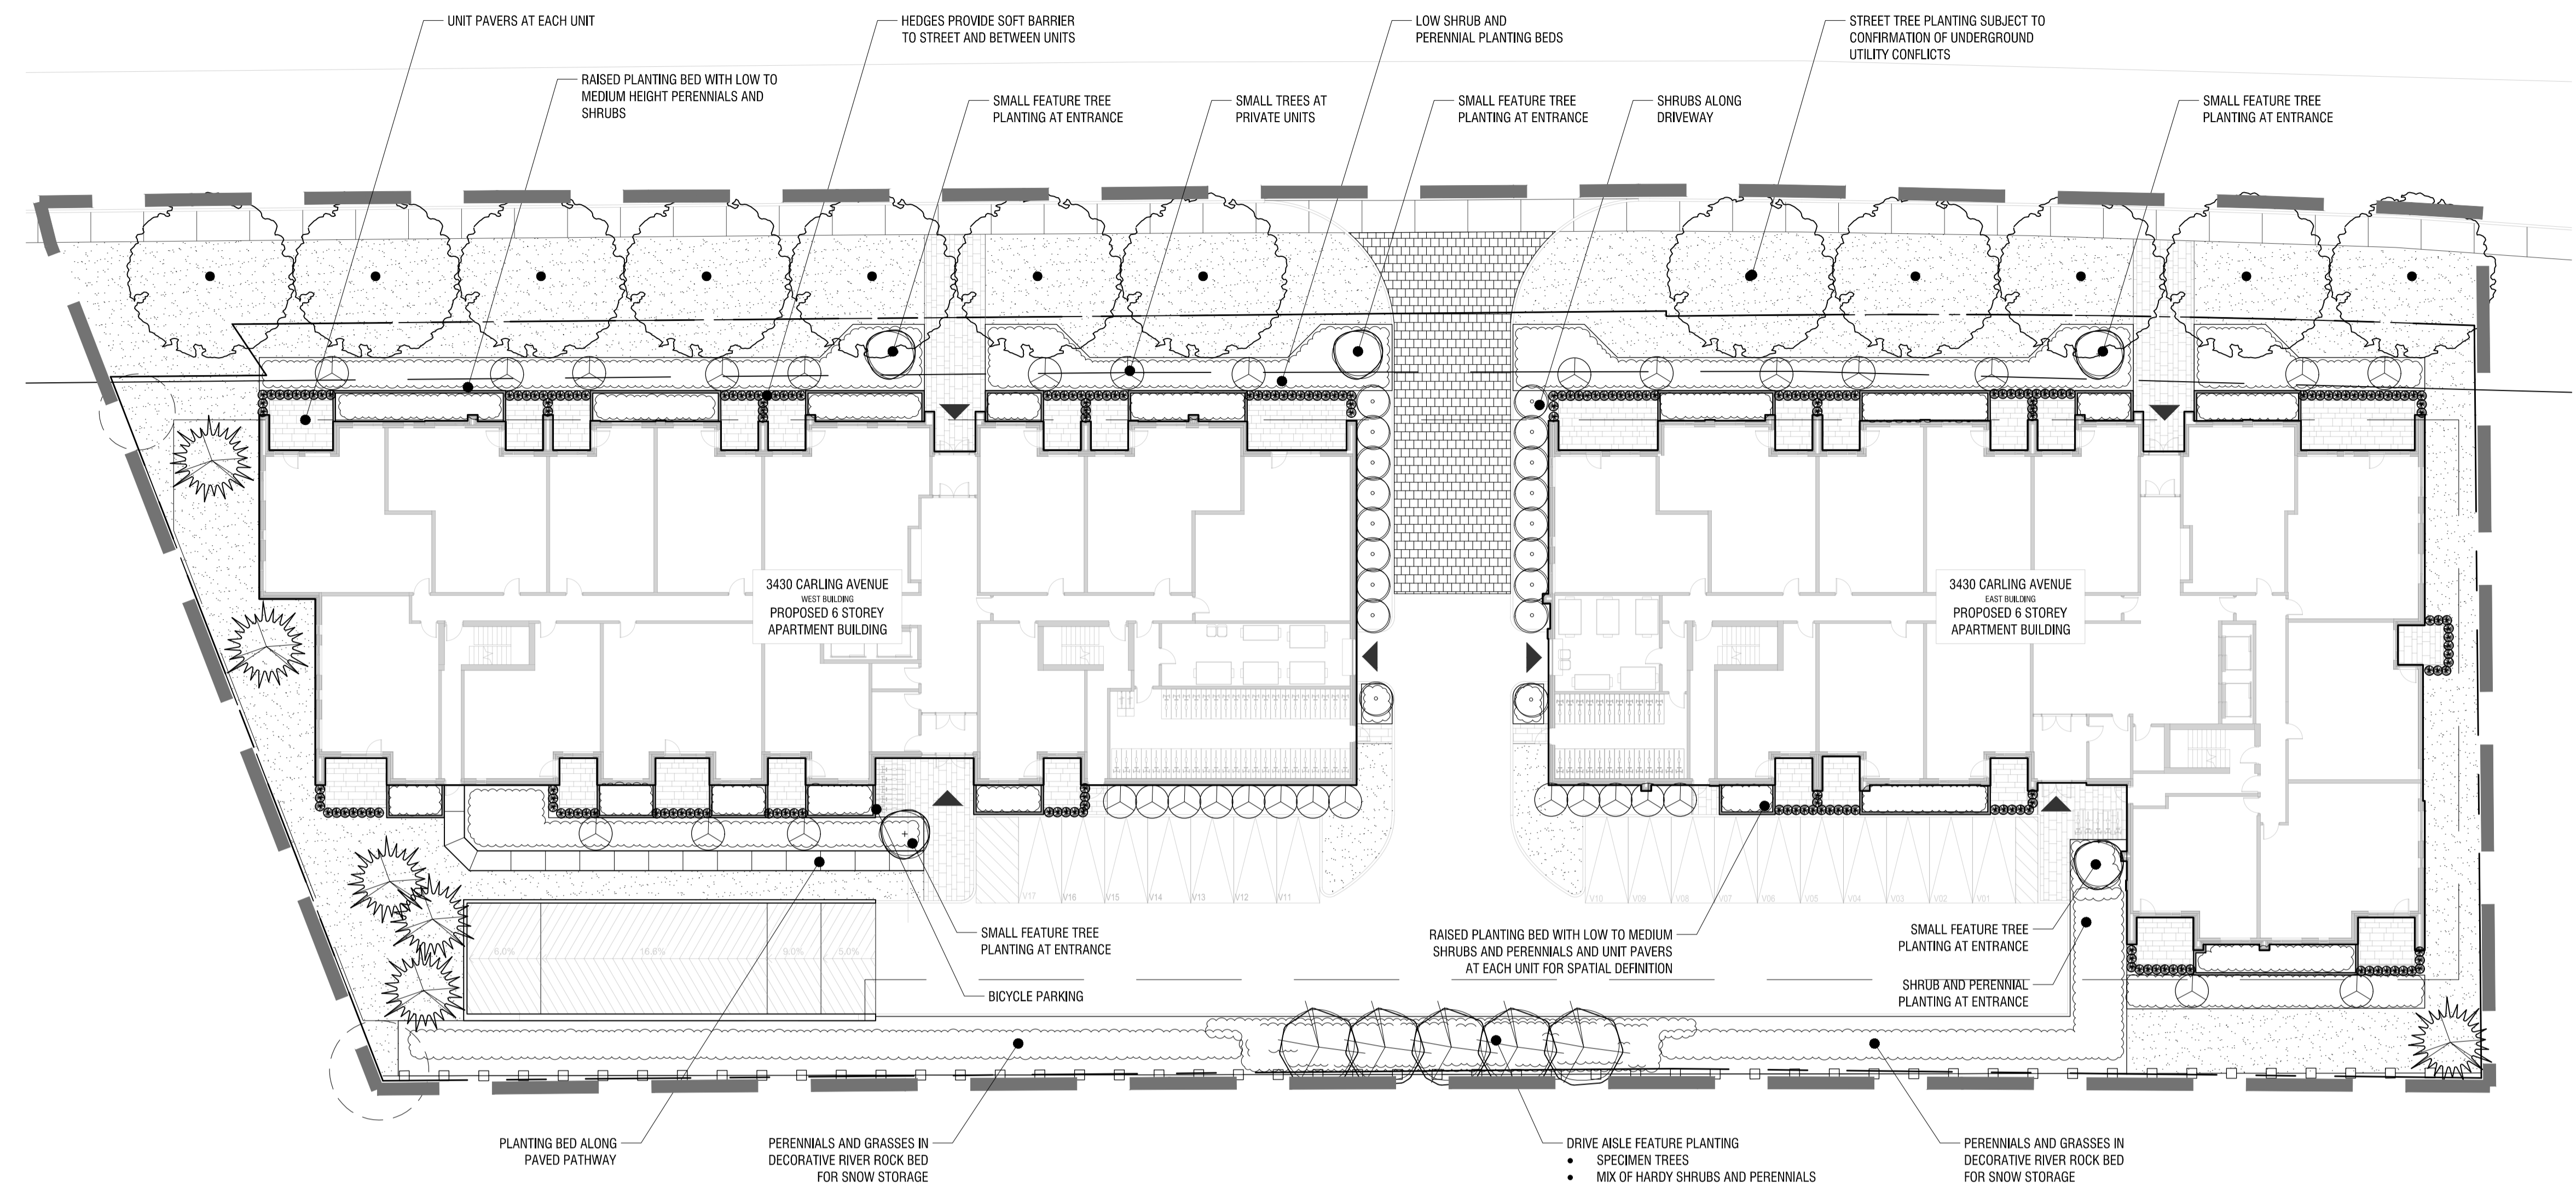

**1 LANDSCAPE PLAN**  
**L1 1:250**

01	Issue for ZBLA	2022/11/15
00	Issue for Client review	yyyy/mm/dd
rev'n	description / la description	yyyy/mm/dd

**FOTENN Planning + Design**  
 396 Cooper Street, Suite 300  
 Ottawa, ON, CANADA K2P 2H7  
 613.730.5709  
 fotenn.com

north / le nord stamp / le cachet

project / projet

**3430 CARLING AVENUE**

drawing / dessin

**LANDSCAPE PLAN**

designed / conçu	drawn / dessiné	reviewed / examiné
<b>XX / YY</b>	<b>XX / YY</b>	<b>XX / YY</b>
date	project number / No. du projet	
<b>Nov. 2022</b>	<b>X ##-##</b>	

drawing number / No. du dessin

**L1 of 2**

**PRELIMINARY**  
 NOT FOR CONSTRUCTION

PLOT INFORMATION: DWG NAME: P:\PROJECTS\3430 Carling Avenue\3430 Carling Avenue\_Landscape\3430 Carling Avenue\_Landscape.dwg PLOT DATE: 2022-11-15 10:29:12 AM SHEET SIZE: 504x360 (A1) 504x360 (A1) 504x360 (A1) PLOTTED BY: Emily Anderson LAST SAVED BY: emiliana