

**PROJECT TEAM**

**ARCHITECT**  
HOBIN ARCHITECTURE  
PATRICK BISSON  
T 613-238-7200

**PLANNING**  
FOTENI CONSULTANTS INC.  
STEPHANIE MORRIS  
T 613-730-5709

**CIVIL**  
J.L. RICHARDS  
LUCIE DALRYMPLE  
T 613-913-4368

**LANDSCAPE ARCHITECT**  
CSW LANDSCAPE ARCHITECTS  
SHERI EDWARDS  
T 613-729-4536

**TRANSPORTATION**  
PARSONS  
MARK BAKER  
T 613-222-8234

**ENVIRONMENTAL**  
GRADIENT WIND ENGINEERING  
JOSHUA FOSTER  
T 613-838-6634

**SURVEYOR**  
STANLEY  
BRIAN WEBSTER  
T 613-229-7744

DRAFT

no.	date	revision
2	21-08-27	ISSUED FOR REZONING
1	21-06-08	CITY OF OTTAWA PRECONSULTATION

It is the responsibility of the appropriate contractor to check and verify all dimensions on site and report all errors and/or omissions to the architect.


All contractors must comply with all pertinent codes and by-laws.

Do not scale drawings.

This drawing may not be used for construction until signed.

Copyright reserved.

**Hobin Architecture Incorporated**  
63 Parnell Street  
Ottawa, Ontario  
Canada K1S 3K7  
T: 613-238-7200  
F: 613-235-2005  
E: mail@hobinarc.com  
hobinarc.com

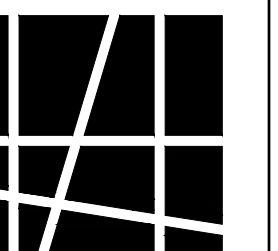

**HOBIN**  
ARCHITECTURE

**PROJECT/LOCATION:**  
TAGGART REALTY  
1081 CARLING AVE.  
OTTAWA, ON

**DRAWING TITLE:**  
PARKING LEVEL P1



**DRAWN BY:** PB **DATE:** 21.08.27 **SCALE:** 1:150

**PROJECT:** 2117

**DRAWING NO.:** A204

**REVISION NO.:**

**REVISION NO.:**

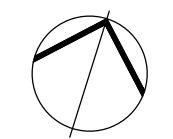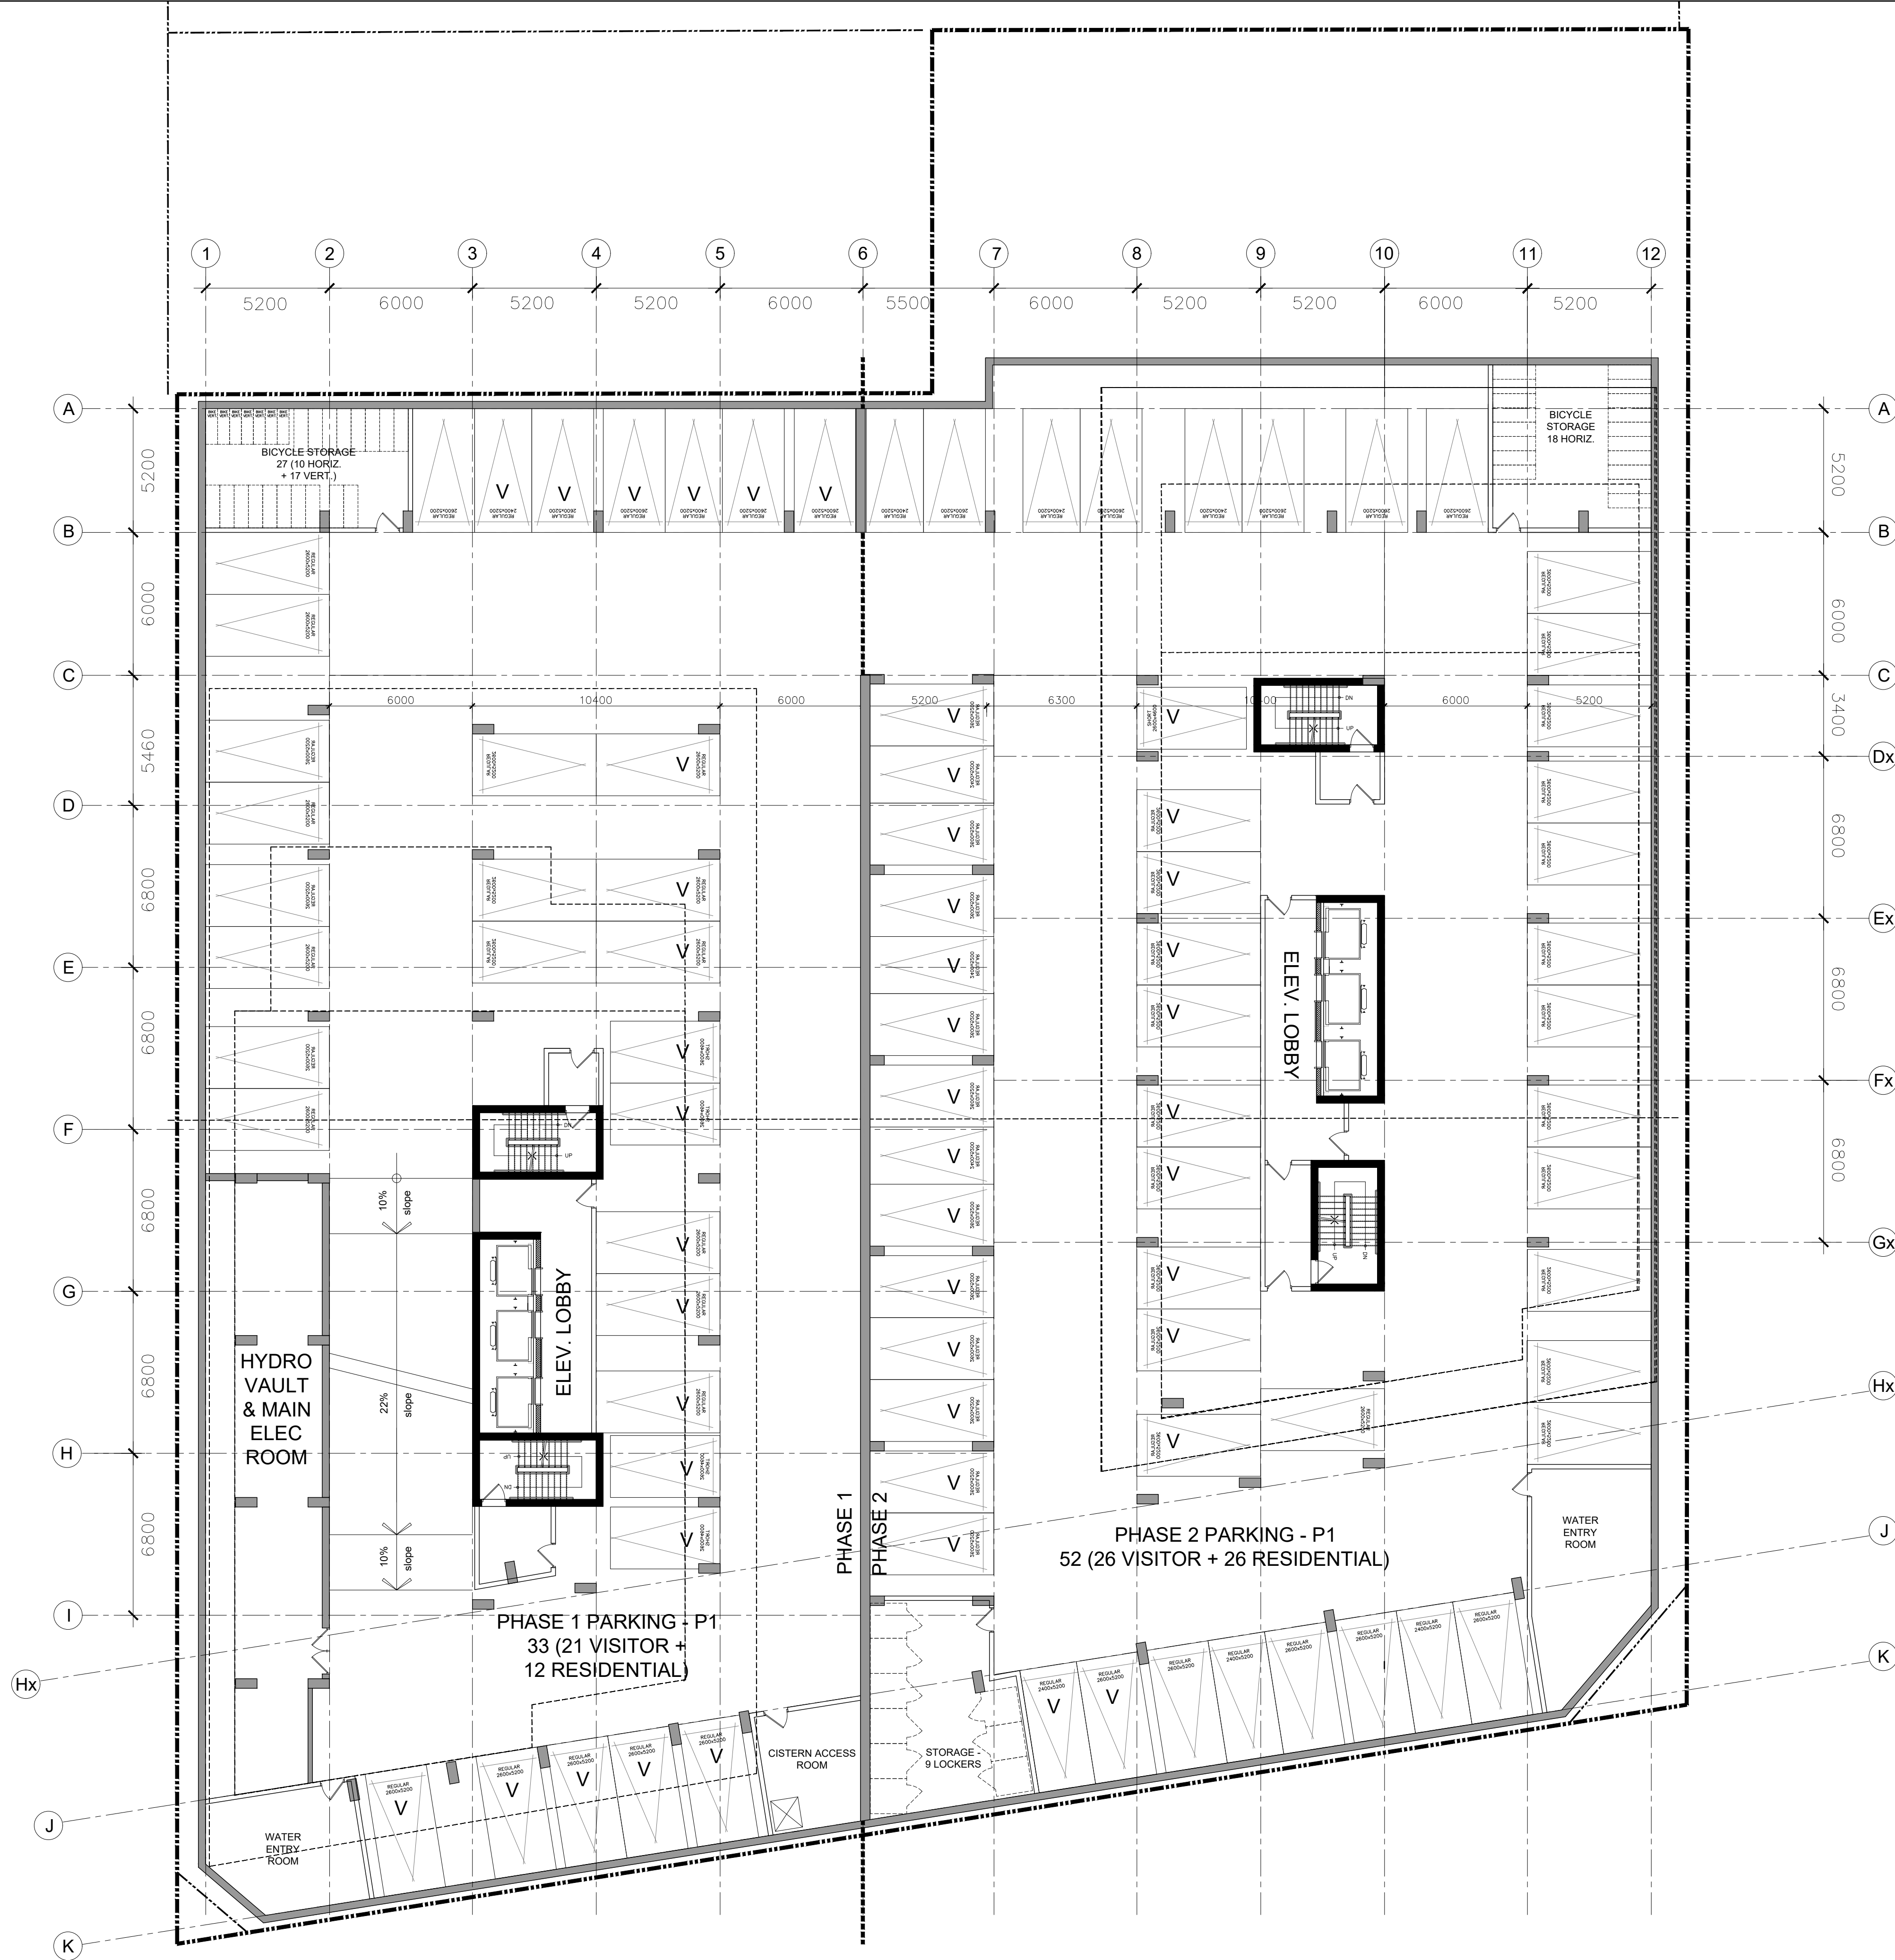

1 PARKING LEVEL P1  
A0.01 1:150

None