

PROJECT TEAM

ARCHITECT
HOBIN ARCHITECTURE
PATRICK BISSON
T 613-238-7200

PLANNING
FOTIEN CONSULTANTS INC.
STEPHANIE MORRIS
T 613-730-5709

CIVIL
J.L. RICHARDS
LUCIE DALRYMPLE
T 613-913-4368


LANDSCAPE ARCHITECT
CSW LANDSCAPE ARCHITECTS
SHERI EDWARDS
T 613-729-4536

TRANSPORTATION
PARSONS
MARK BAKER
T 613-222-8234

ENVIRONMENTAL
GRADIENT WINDUP ENGINEERING
JOSHUA FOSTER
T 613-838-6334

SURVEYOR
STANLEY
BRIAN WEBSTER
T 613-229-7344

DRAFT

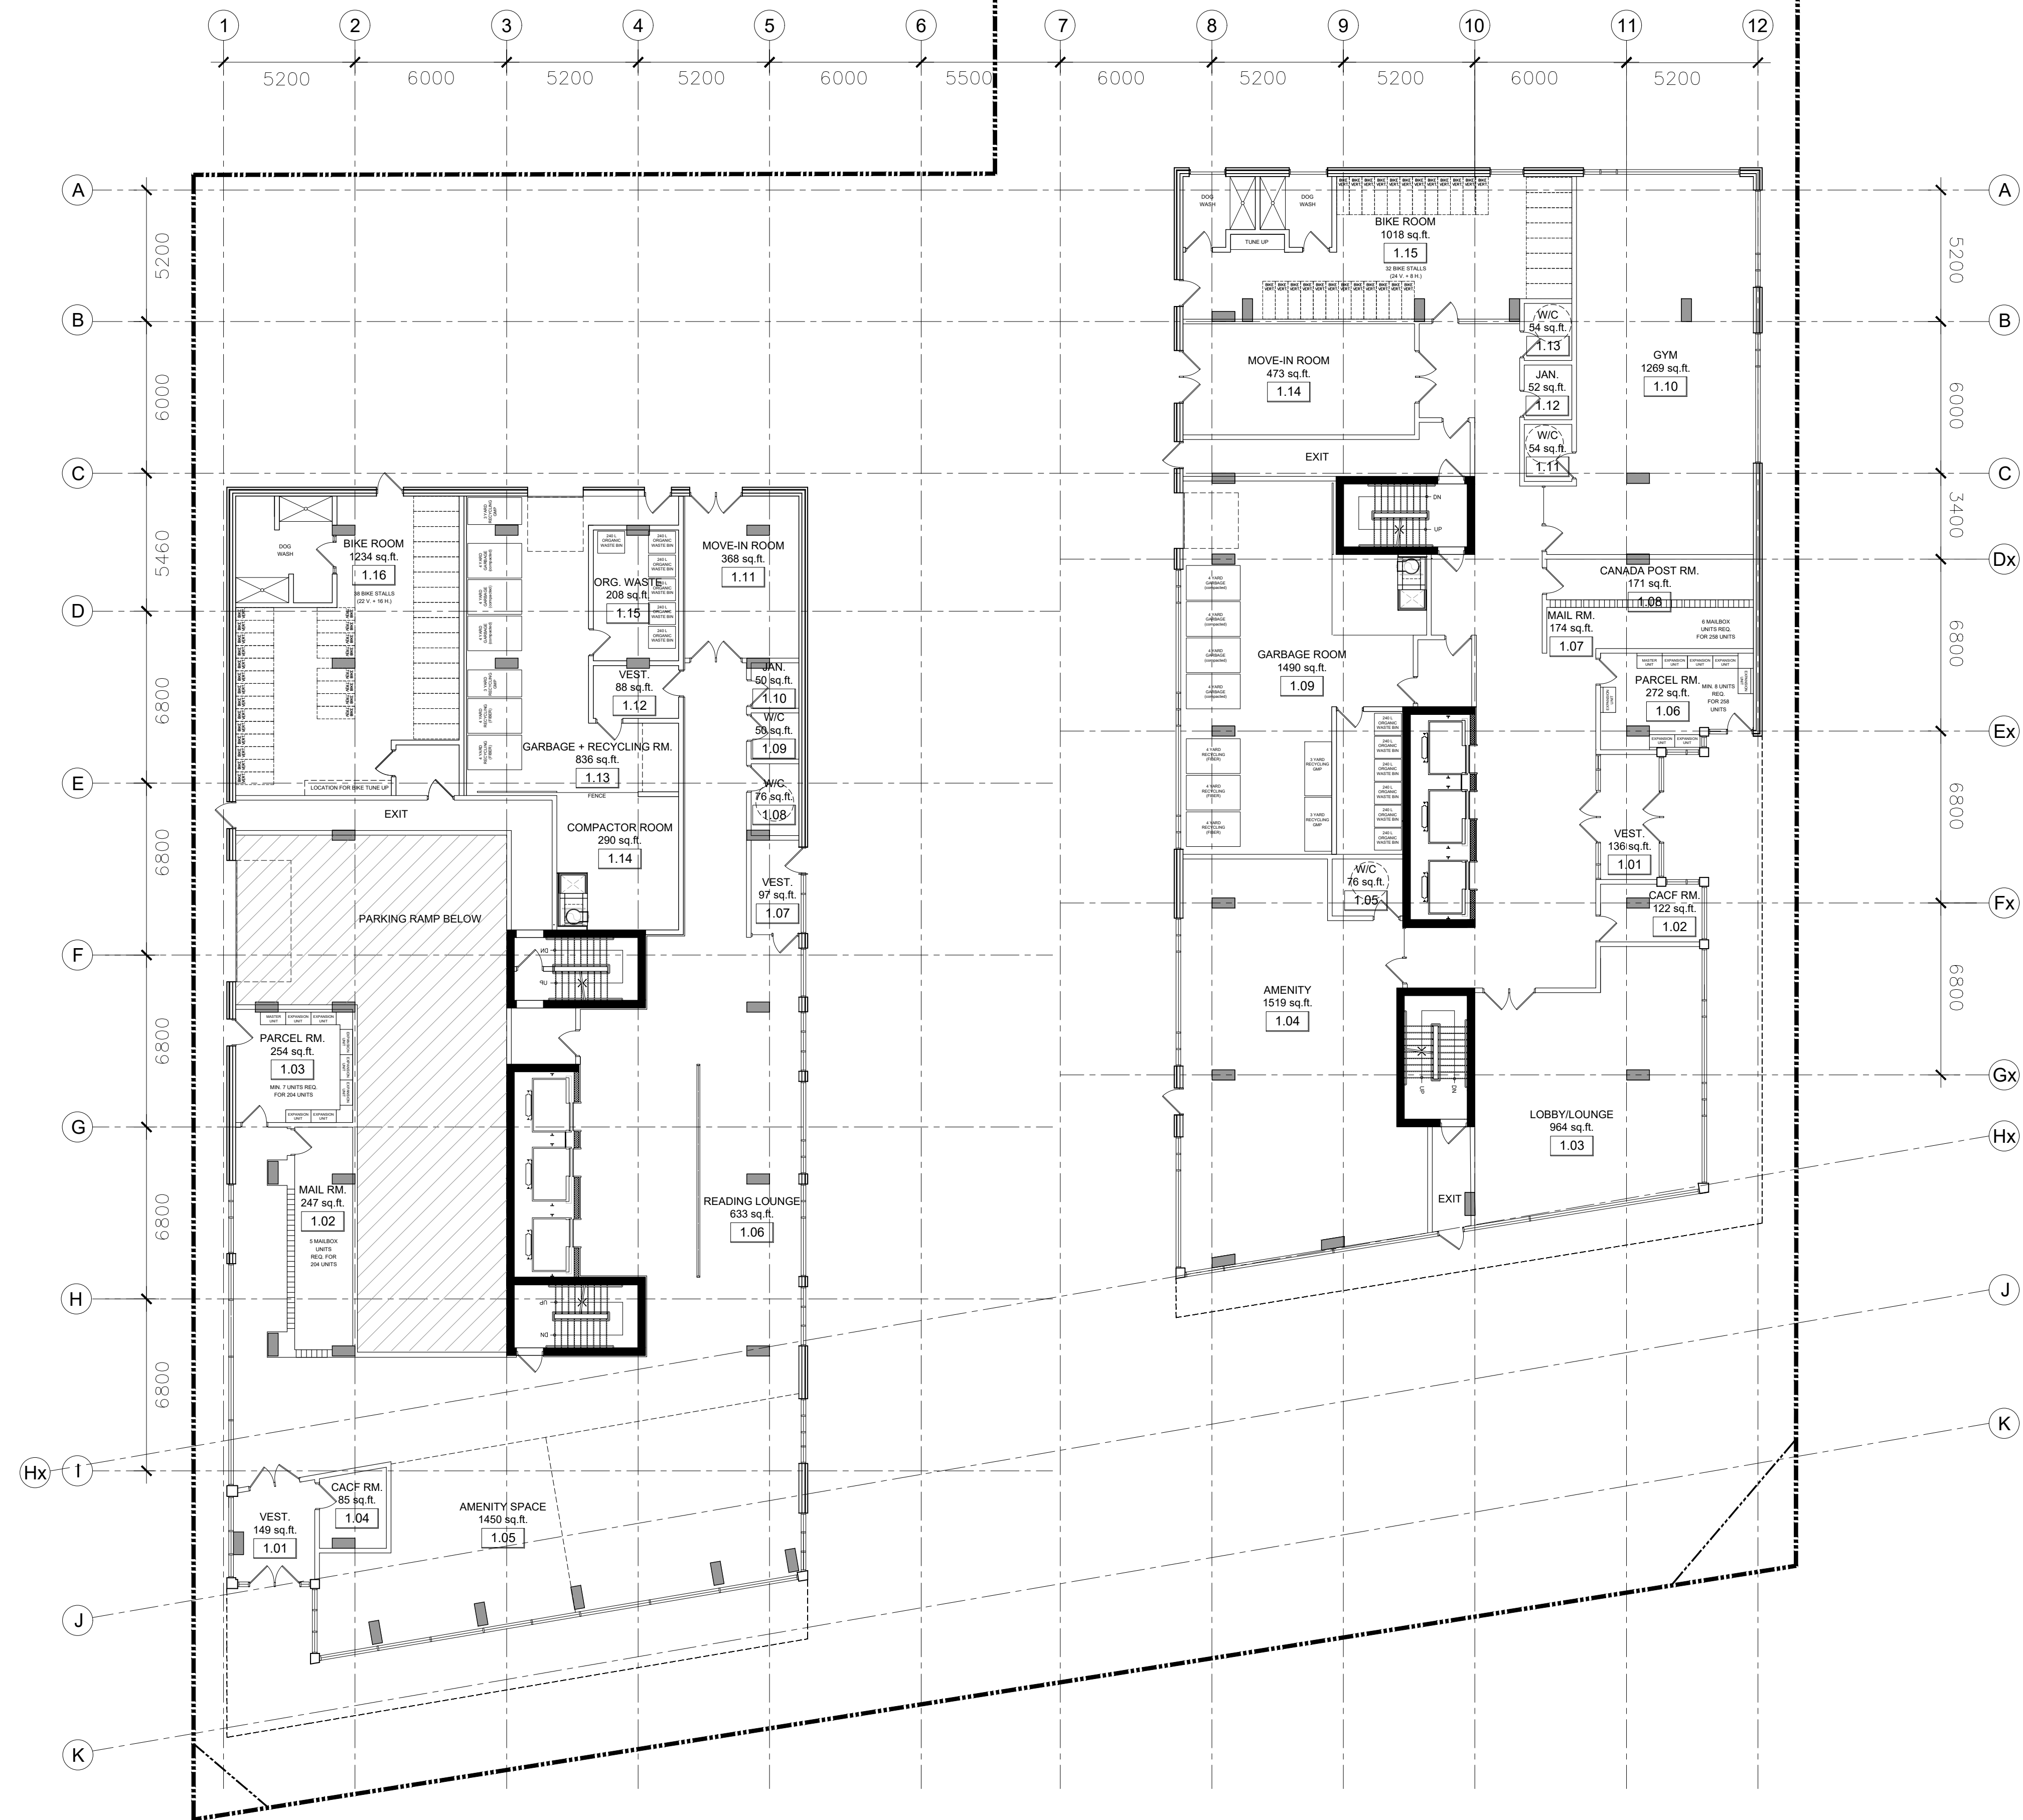

2	21-08-27	ISSUED FOR REZONING
1	21-06-08	CITY OF OTTAWA PRECONSULTATION
no.	date	revision

It is the responsibility of the appropriate contractor to check and verify all dimensions on site and report all errors and/or omissions to the architect.

All contractors must comply with all pertinent codes and by-laws.

Do not scale drawings.

This drawing may not be used for construction until signed.

Copyright reserved.


Hobin Architecture Incorporated
63 Parnell Street
Ottawa, Ontario
Canada K1S 3K7
T: 613-238-7200
F: 613-235-2065
E: mail@hobinarc.com
hobinarc.com



HOBIN
ARCHITECTURE

PROJECT/LOCATION:
TAGGART REALTY
1081 CARLING AVE.
OTTAWA, ON

DRAWING TITLE:
GROUND LEVEL PLAN

DRAWN BY: PB	DATE: 21.08.27	SCALE: 1:150
PROJECT: 2117		DRAWING NO.: A205
		REVISION NO.:

