

**TOPOGRAPHIC PLAN OF  
LOTS 1280, 1282, 1284, 1286, 1295  
1297 1299 AND 1301  
REGISTERED PLAN 157  
CITY OF OTTAWA**

Scale 1:200  
0 5 10 METRES


**METRIC CONVERSION**  
DISTANCES AND COORDINATES SHOWN ON THIS PLAN ARE IN METRES  
AND CAN BE CONVERTED TO FEET BY DIVIDING BY 0.3048

**BEARING NOTE**  
BEARINGS SHOWN HEREON ARE ASTROMONIC AND ARE DERIVED  
FROM THE EASTERLY LIMIT OF HAMILTON AVENUE SOUTH SHOWN AS  
N23°32'20"W ON PLAN D-50, BA1486.

**ELEVATION NOTE**  
ELEVATIONS SHOWN HEREON ARE GEODETIC VERTICAL DATUM  
(CGVD-1928/1978) AND ARE DERIVED FROM CAN NET NETWORK MONUMENT:  
OTTAWA ELEVATION 95.230.

**LEGEND (IF APPLICABLE)**

SYMBOL	DENOTES	FOUND MONUMENTS
IB	IRON BAR	FOUND MONUMENTS
IB0	ROUND IRON BAR	SET MONUMENTS
SIB	STANDARD IRON BAR	IRON BAR
SSIB	SHORT STANDARD IRON BAR	ROUND IRON BAR
CC	CUT CROSS	STANDARD IRON BAR
CP	CONCRETE PIN	SHORT STANDARD IRON BAR
WIT	WITNESS	CUT CROSS
PIN	PROPERTY IDENTIFICATION NUMBER	CONCRETE PIN
MEAS	MEASURED	WITNESS
PROP	PROPORTIONED	PROPERTY IDENTIFICATION NUMBER
OU	ORIGIN UNKNOWN	MEASURED
SG	STRATIGEOGRAPHIC LTD.	PROPORTIONED
647	H.R. FARLEY O.L.S.	ORIGIN UNKNOWN
1236	P.A. RIDDELL O.L.S.	STRATIGEOGRAPHIC LTD.
1474	M.E. RENAUD O.L.S.	H.R. FARLEY O.L.S.
P1	REGISTERED PLAN 157	P.A. RIDDELL O.L.S.
P2	PLAN D-50, BA1486	M.E. RENAUD O.L.S.
P3	PLAN BY 1474 DATED FEBRUARY 19, 1973	REGISTERED PLAN 157
P4	PLAN BY 1236 DATED SEPT. 4, 1973	PLAN D-50, BA1486
P5	REGISTERED PLAN 207509	PLAN BY 1474 DATED FEBRUARY 19, 1973
		PLAN BY 1236 DATED SEPT. 4, 1973
		REGISTERED PLAN 207509
ACU	AIR CONDITIONING UNIT	
AN	ANCHOR	
AP	AIR PUMP	
ANT	ANTENNA	
BH	BOREHOLE	
BIB	BOISE BIB	
BKR	BIKE RACK	
BENCH	BENCH	
CB	CONCRETE BASIN	
DCB	DOUBLE CB	
CBMH	CB MANHOLE	
DCBMH	DOUBLE CB MANHOLE	
SICB	SIDE INLET CB	
CHM	CHIMNEY	
CO	CLEAN OUT	
CSV	CURB STOP VALVE	
DRN	DRAIN	
EPOST	ELECTRICAL OUTLET	
FP	FLAG POLE	
FL	FLOOD LIGHT	
FT	FUEL TANK FILLER CAP	
GC	GARBAGE CAN	
GFL	PIPE FLANGE (GAS)	
GFP	GAS FUEL PUMP	
GP	POLE GUYS	
CSR	GAS SERVICE REGULATOR	
GV	GAS VALVE	
HIC	HICKENBOTTOM	
HDS	HEADSTONE	
HLS	HYDRO LIGHT STANDARD	
HM	HYDRO METER	
HTN	HYDRO TRANSFORMER	
HW	HAND WELL	
HYD	FIRE HYDRANT	
JBX	JUNCTION BOX	
LS	LIGHT STANDARD	
MB	MAILBOX	
MP	MONITORING PIN	
MH	MAINTENANCE HOLE UNIDENTIFIED	
MHB	MAINTENANCE HOLE BELL	
MHF	MAINTENANCE HOLE FIBRE OPTIC	
MHH	MAINTENANCE HOLE HYDRO	
MHSA	MAINTENANCE HOLE SANITARY	
MHST	MAINTENANCE HOLE STORM	
MHT	MAINTENANCE HOLE TRAFFIC	
MW	MONITORING WELL	
NPB	NEWS PAPER BOX	
OLS	LIGHT STANDARD ORNAMENTAL	
OW	OBSERVATION WELL	
PKM	PARKING METER	
PMB	PULL BOX	
PLQ	PLAQUE	
PLR	PILLAR	
RHSS	RAILWAY SWITCH STAND	
SAT	SATELLITE DISH	
SCLP	SCULPTURE	
SCP	SUMP/CATCH PIT	
SCV	SPRINKLER CONTROL VALVE	
SH	SPRINKLER HEAD	
SN	SIAMSE CONNECTION	
SIA	SIGN	
SPAN	SOLAR PANEL	
STP	SEPTIC TANK LID	
TBL	TABLE	
TB BELL	TERMINAL BOX - BELL	
TB CATV	TERMINAL BOX - CABLE	
TCB	TRAFFIC CONTROL BOX	
TFP	TEST PIT	
TSL	TRAFFIC SIGNAL LIGHT	
UMC	MARKER BELL UNDERGROUND	
UMG	MARKER GAS UNDERGROUND	
UMO	MARKER OIL UNDERGROUND	
UP	UTILITY POLE	
VB	VALVE BOX	
VC	VALVE CHAMBER	
WV	WATER VALVE	
	TREE CONIFEROUS	
	TREE DECIDUOUS	
OHW	OVERHEAD WIRE	

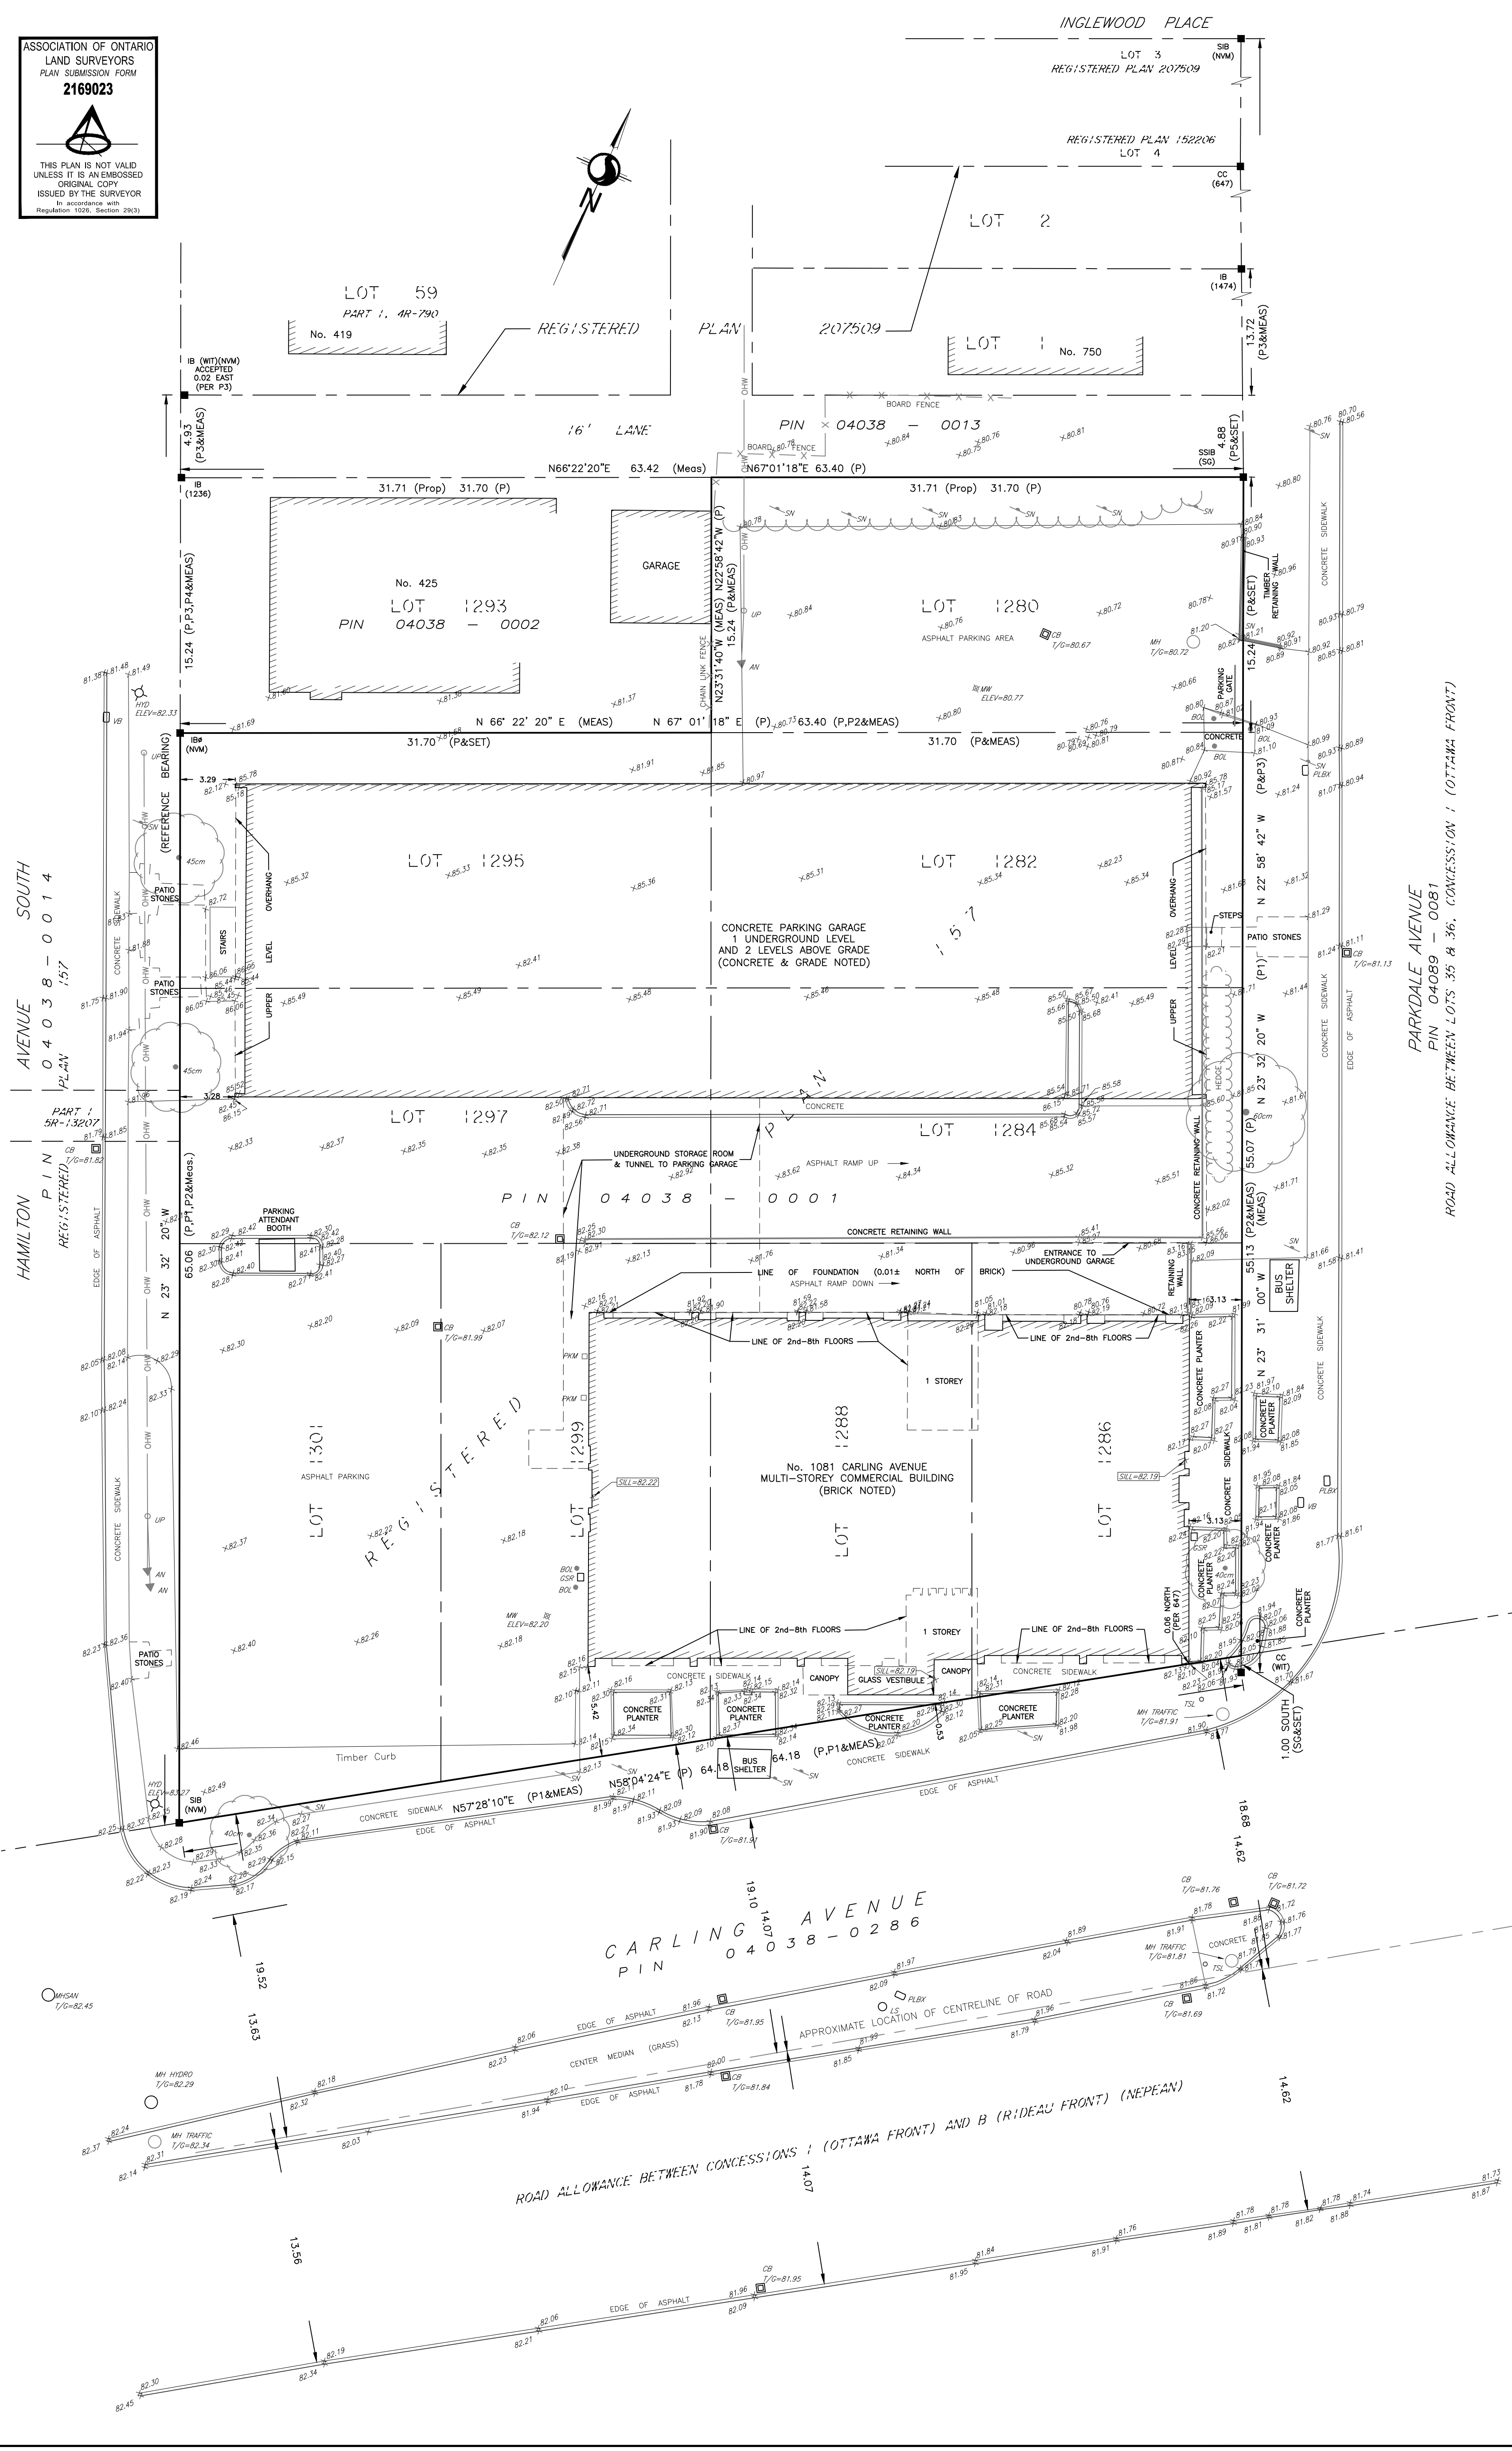

**SURVEYOR'S CERTIFICATE**

I CERTIFY THAT:  
1. THE SURVEY WAS COMPLETED ON THE 1st DAY OF JUNE, 2021.

Aug 27, 2021



DATE  
BRIAN J. WEBSTER  
ONTARIO LAND SURVEYOR

DRAWN: NJ CHECKED: BW PM: BW FIELD: AW/NB PROJECT No.: 161614366-111