

Copyright Reserved

The Contractor shall verify and be responsible for all dimensions. DO NOT scale the drawing - any errors or omissions shall be reported to Stantec without delay.
The Copyrights to all designs and drawings are the property of Stantec. Reproduction or use for any purpose other than that authorized by Stantec is forbidden.

Legend

- 305mmØ WATERMAIN
- 203mmØ WATERMAIN
- 152mmØ WATERMAIN
- EX. 1220mmØ WATERMAIN
- EX. 1067mmØ WATERMAIN
- EX. 305mmØ WATERMAIN
- EX. 203mmØ WATERMAIN
- EX. 152mmØ WATERMAIN

Notes

0	ISSUED FOR COORDINATION	MJS	TR	21.09.22
Revision		By	Appd.	YY.MM.DD
File Name:	160401686 DB Draft Level	MJS	KK	MJS
		Dwn.	Chkd.	Dgn.
Permit-Seal				YY.MM.DD






Client/Project
THE PROPERTIES GROUP
MANAGEMENT LTD.

STILLWATER STATION
1987 ROBERTSON ROAD
OTTAWA, ON, CANADA

Title
WATERMAIN SERVICING

Project No.	Scale	0	7.5	22.5	37.5m
160401686	1:750				
Drawing No.	Sheet			Revision	

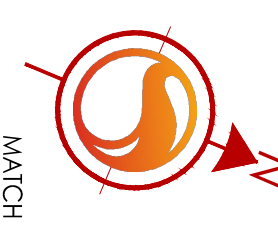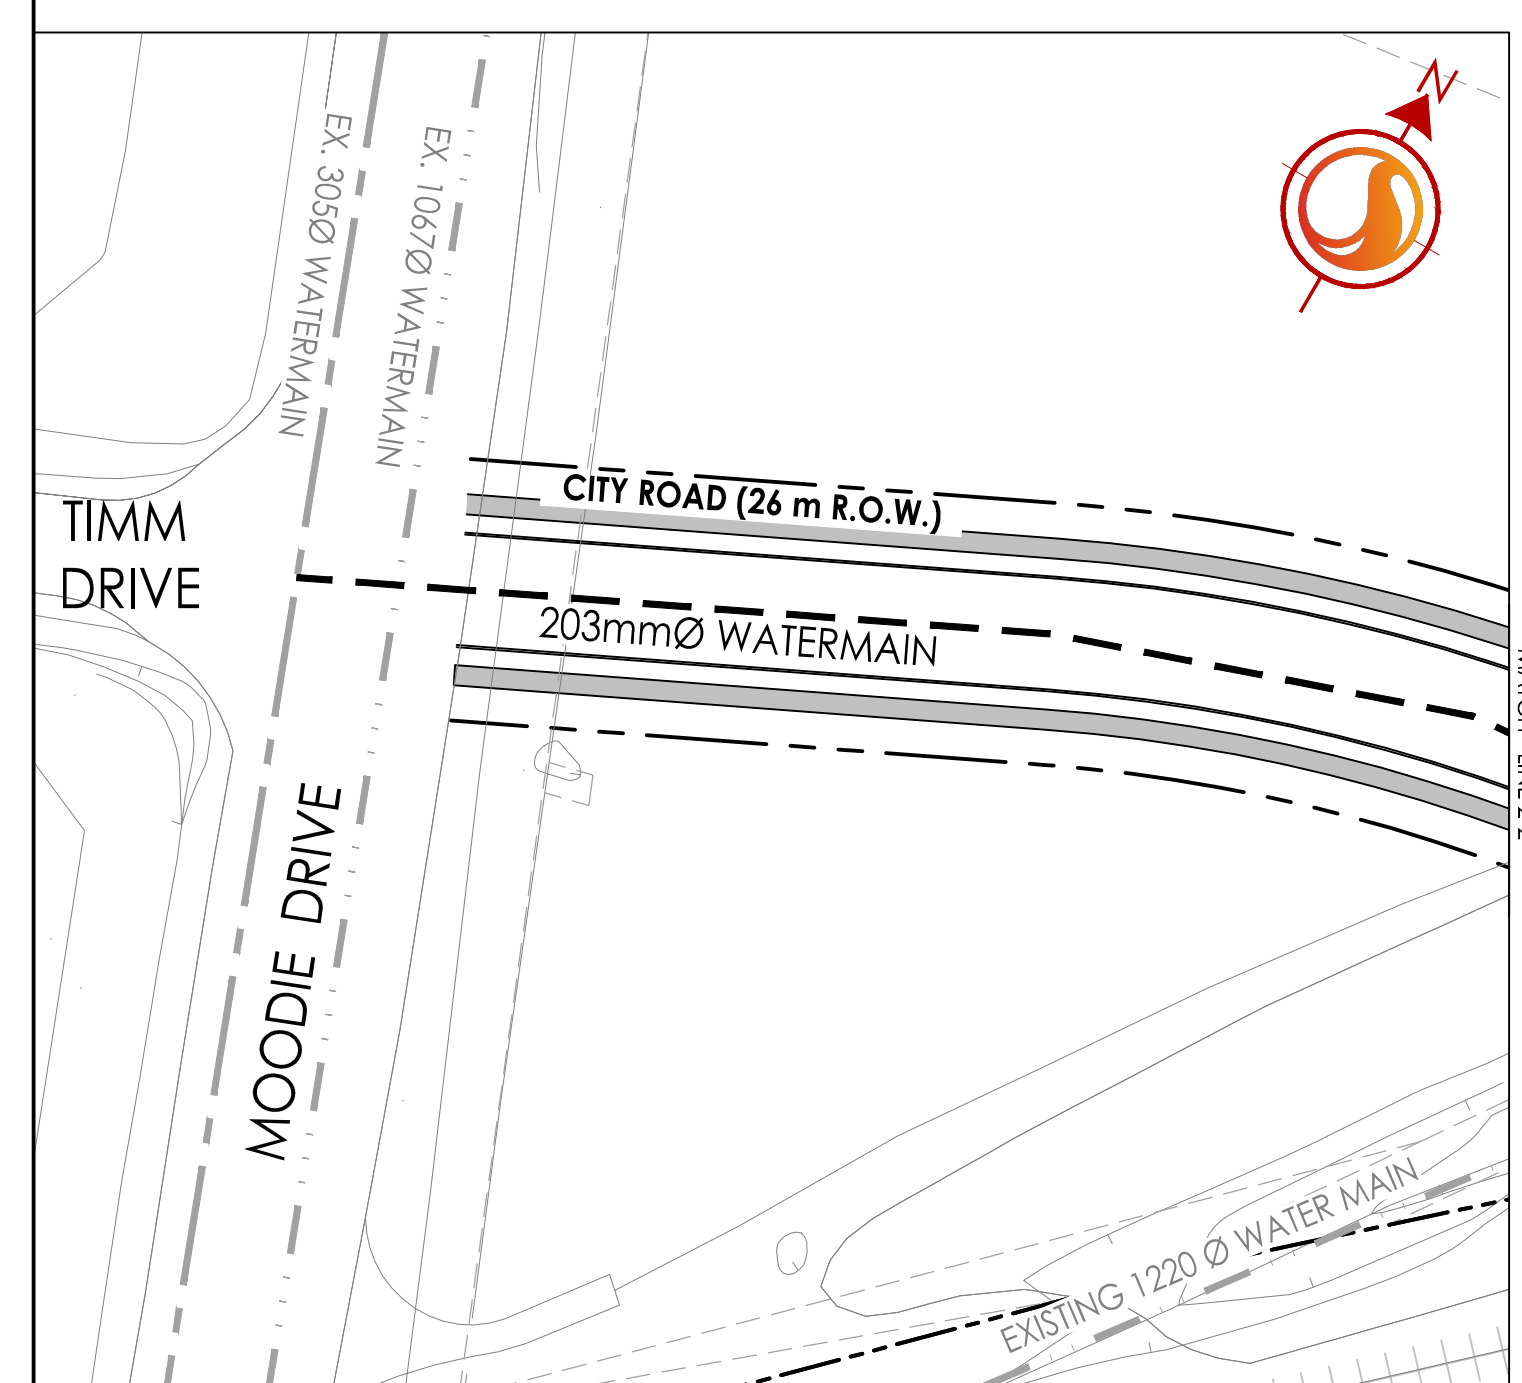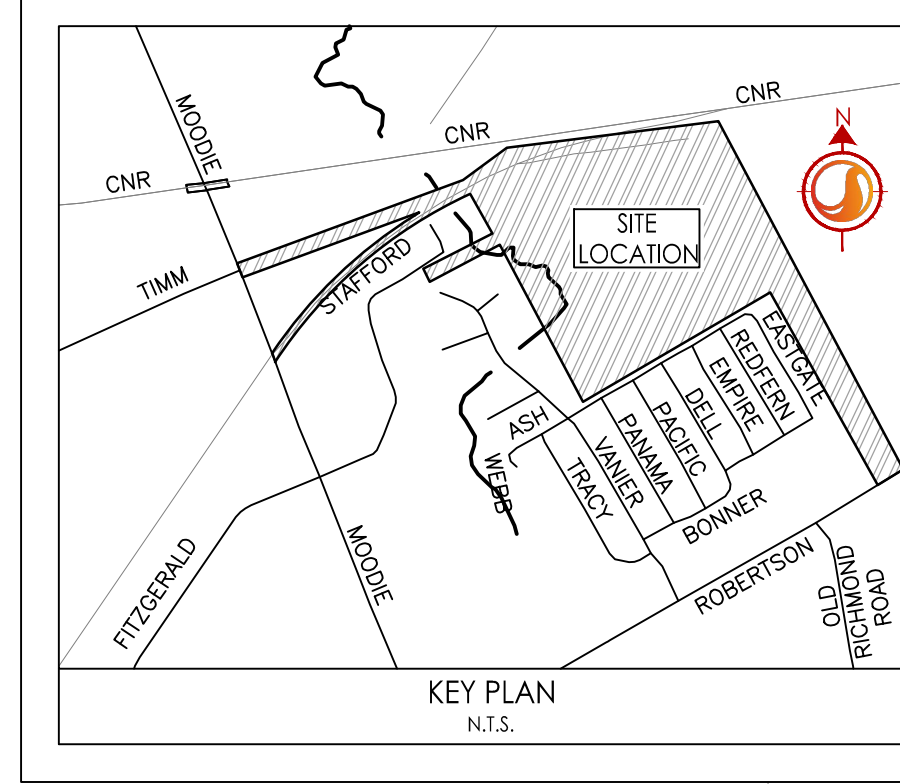

2021/10/04 14:42 VANIER-STATION.dwg
 2021/10/04 14:42 VANIER-STATION.dwg
 ORIGINAL SHEET - ARCH-D