


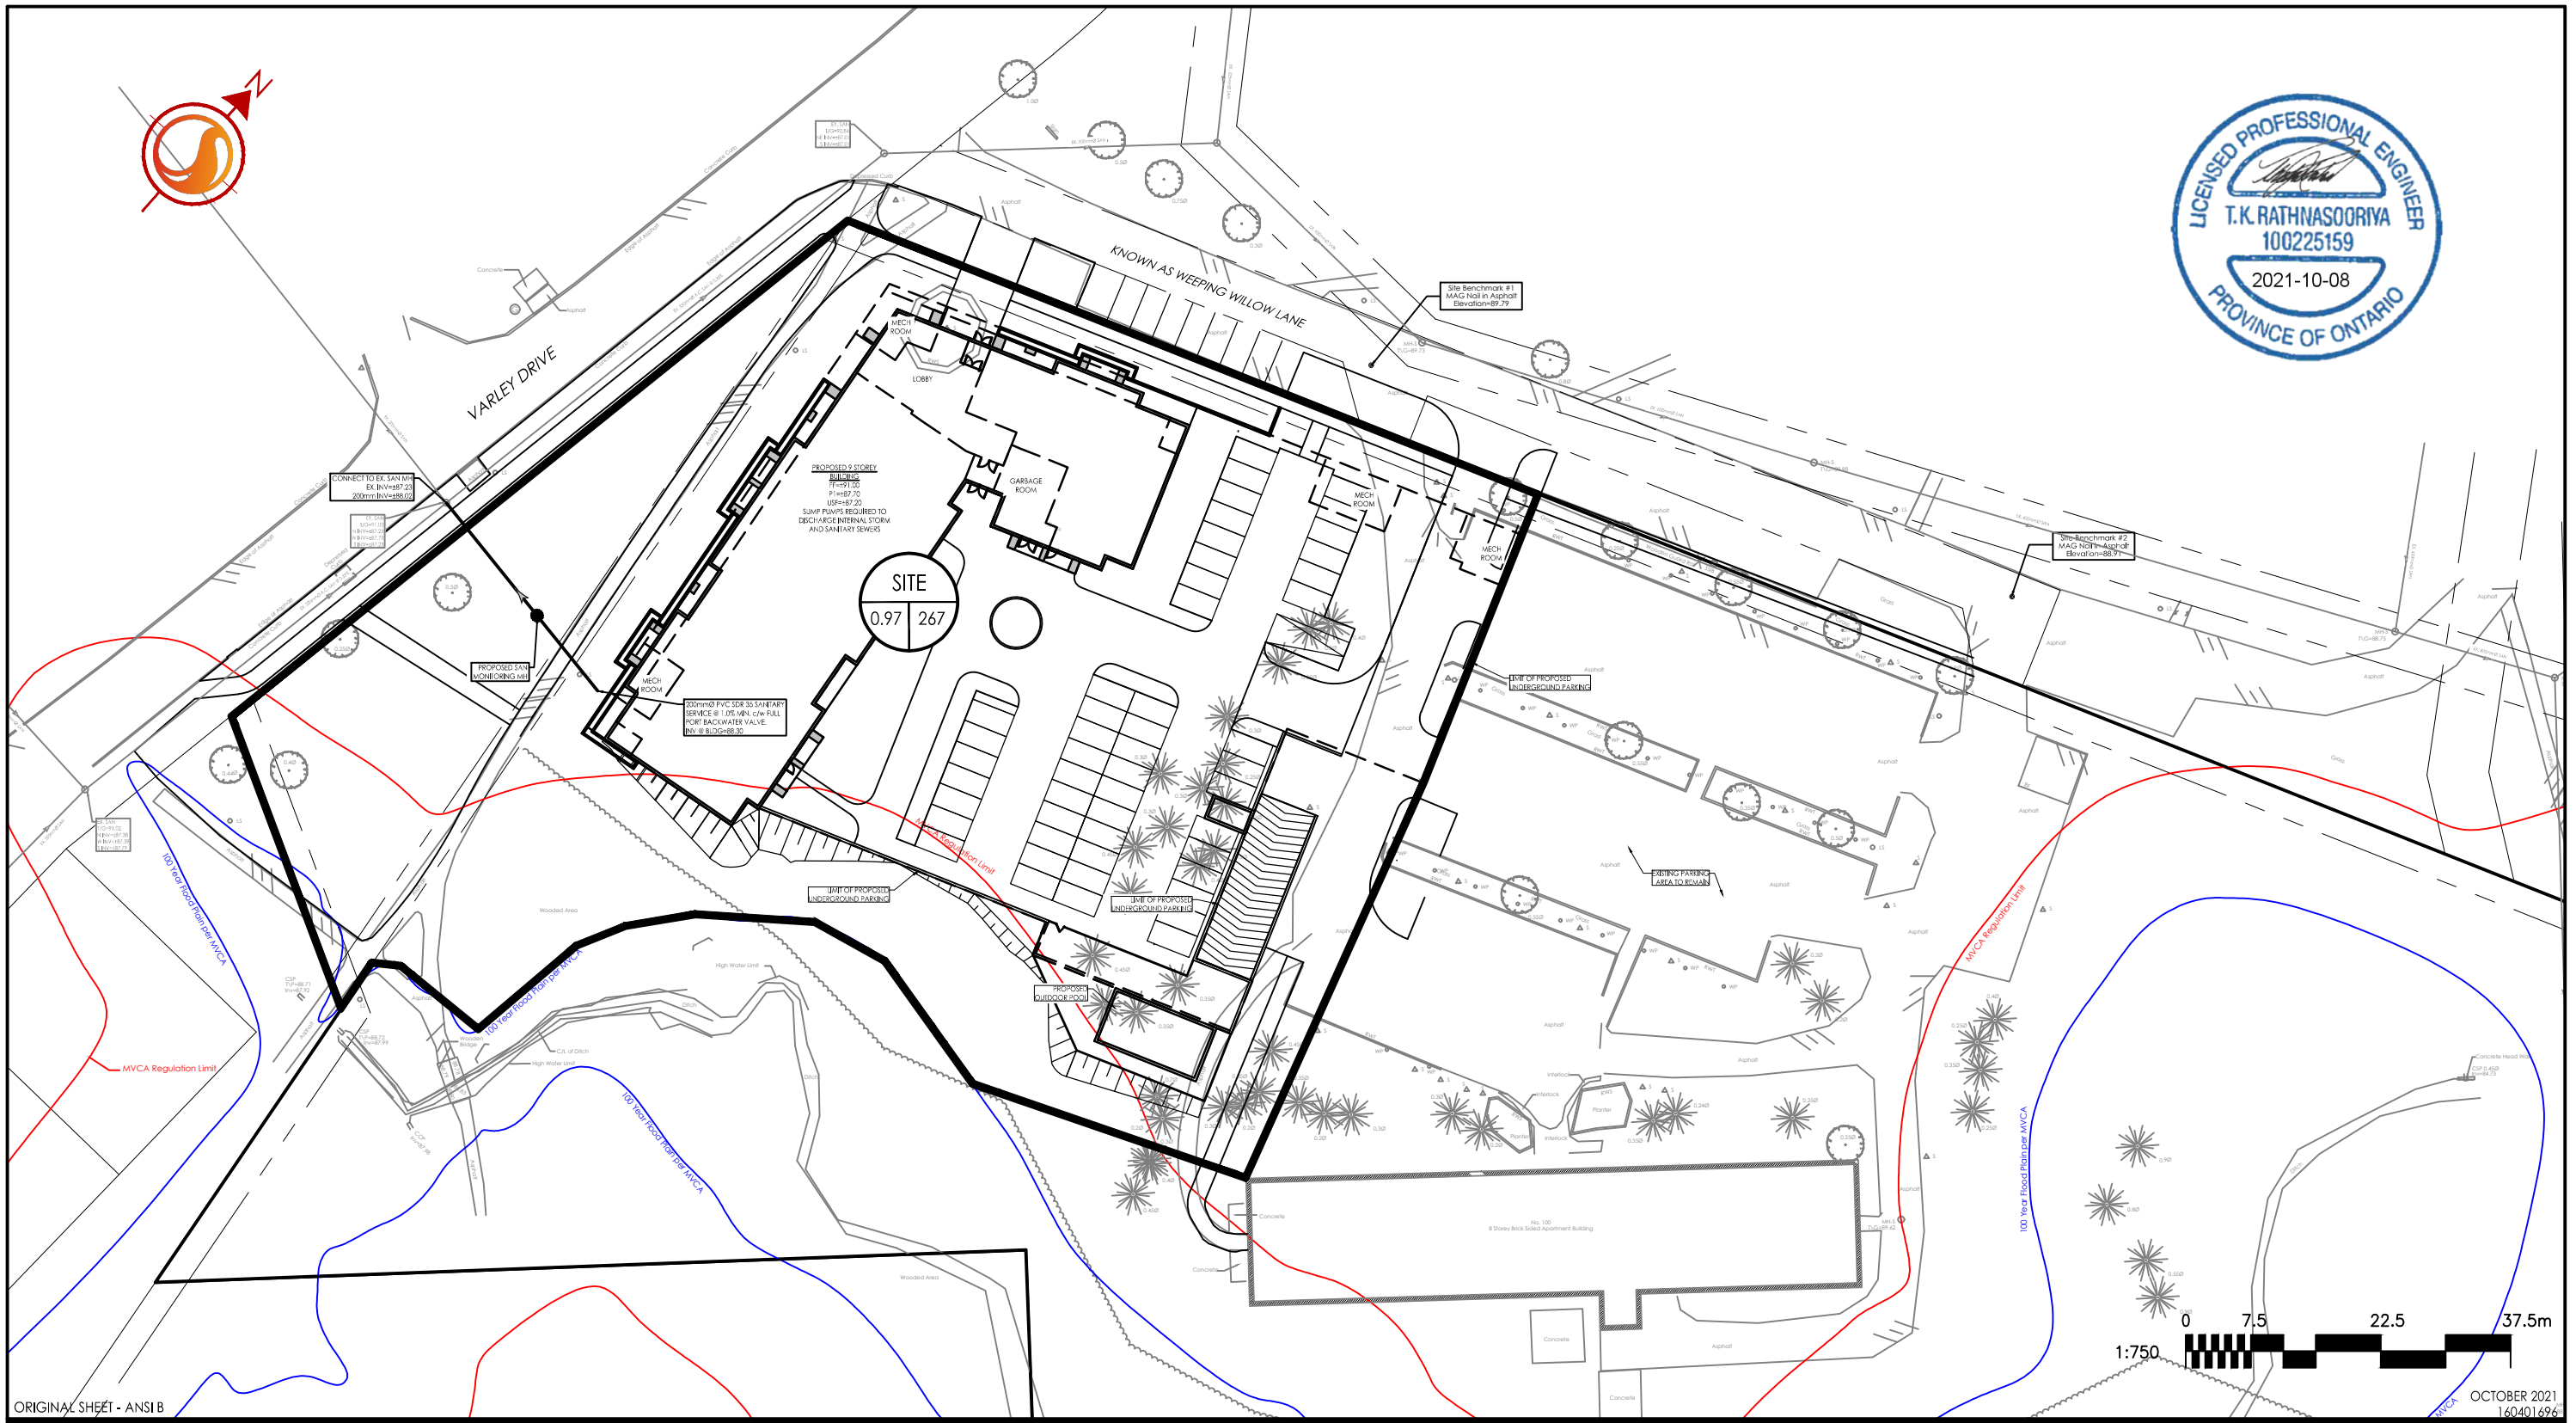

\\Ca0218-pptfss01\01-604\active\160401696\design\drawing\160401696-DB-F5.dwg
 2021/10/08 2:35 PM By: Johnson, Warren




ORIGINAL SHEET - ANSI B

OCTOBER 2021
160401696

Stantec
 Stantec Consulting Ltd.
 400 - 1331 Clyde Avenue
 Ottawa ON
 Tel. 613.722.4420
 www.stantec.com

Legend

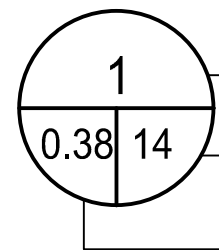

- SANITARY DRAINAGE AREA ID#
- POPULATION
- SANITARY DRAINAGE AREA ha.



- SANITARY DRAINAGE AREA
- PROPOSED SANITARY SEWER

Client/Project
 HOMESTEAD LAND HOLDINGS LIMITED
 100 VARLEY DRIVE
 Figure No.
 2.0
 Title
FUNCTIONAL SANITARY DRAINAGE PLAN