



\\Ca0218-pptfss01\01-604\active\160401696\design\drawing\160401696-DB-F5.dwg
 2023/04/18 8:29 AM By: Johnson, Warren

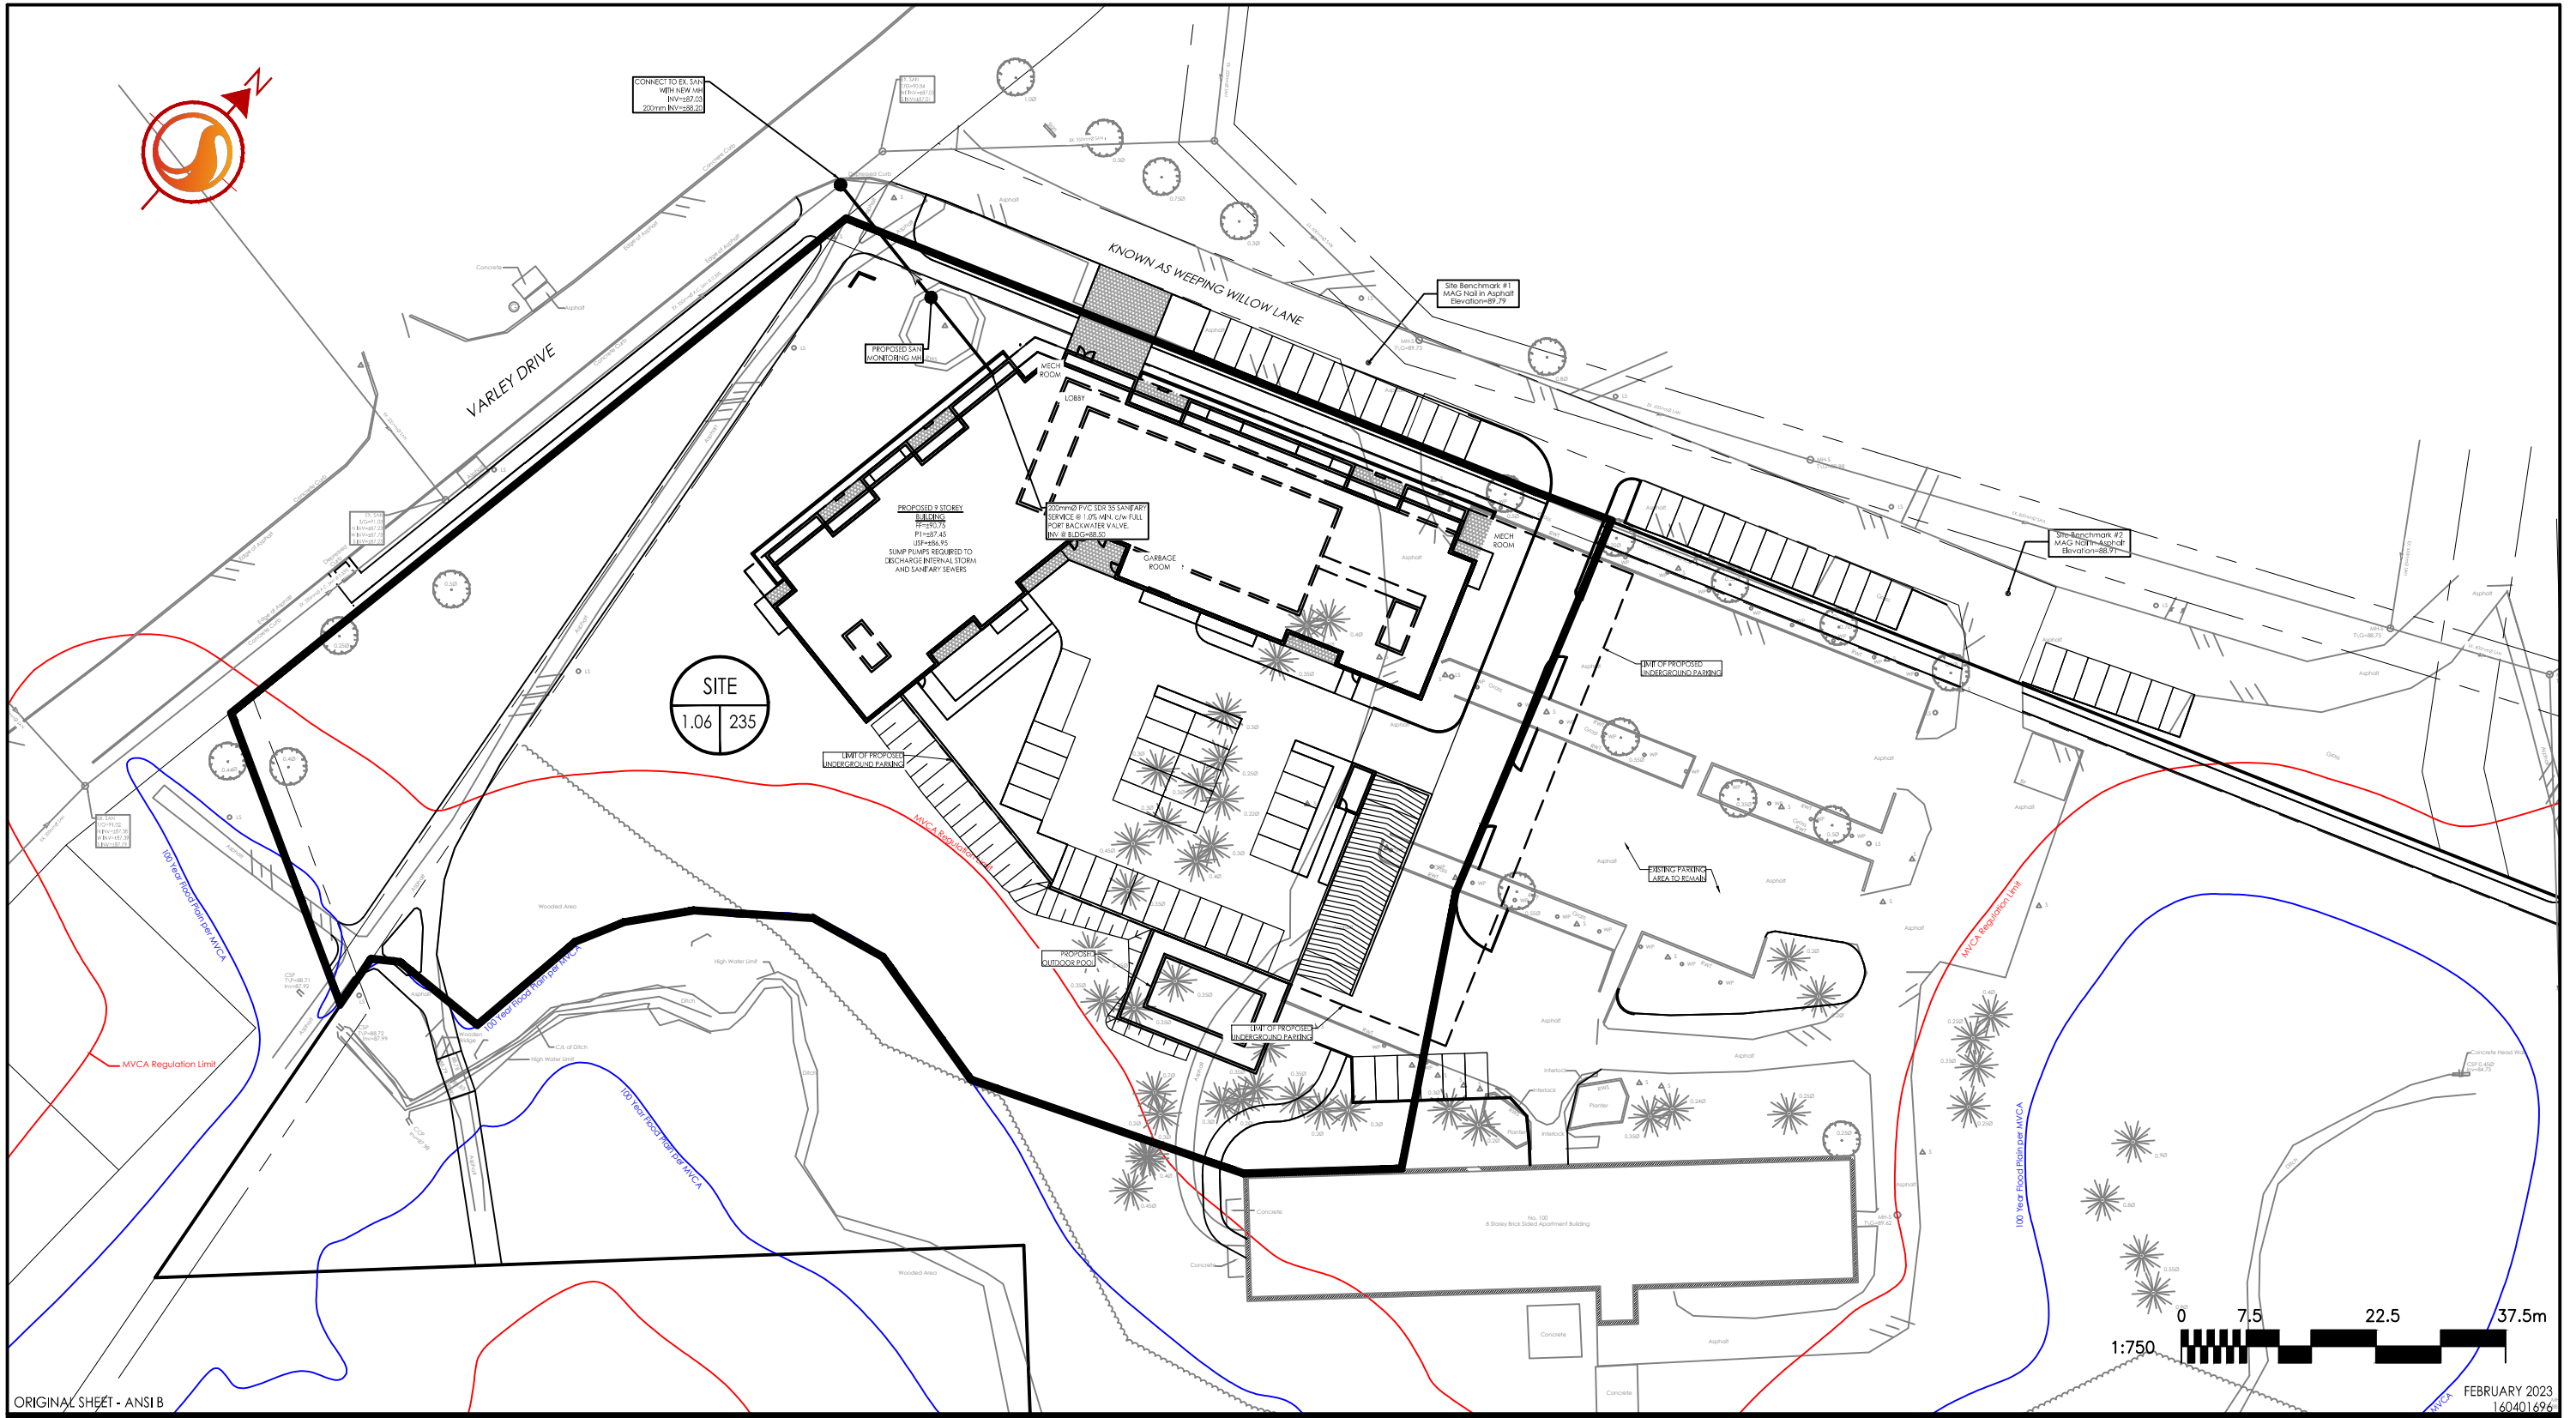


ORIGINAL SHEET - ANSI B

Stantec
 Stantec Consulting Ltd.
 400 - 1331 Clyde Avenue
 Ottawa ON
 Tel. 613.722.4420
 www.stantec.com

Legend

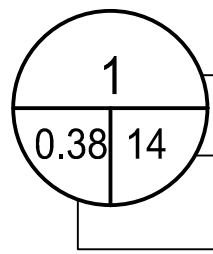

— SANITARY DRAINAGE AREA ID#
 — POPULATION
 — SANITARY DRAINAGE AREA ha.

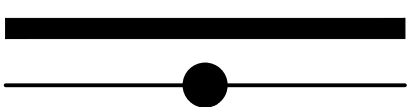

— SANITARY DRAINAGE AREA
 ● PROPOSED SANITARY SEWER

Client/Project
 HOMESTEAD LAND HOLDINGS LIMITED
 100 VARLEY DRIVE
 Figure No.
 2.0
 Title
 FUNCTIONAL SANITARY DRAINAGE PLAN