


EX. COLVERT


MICKENNA CASEY DRIVE

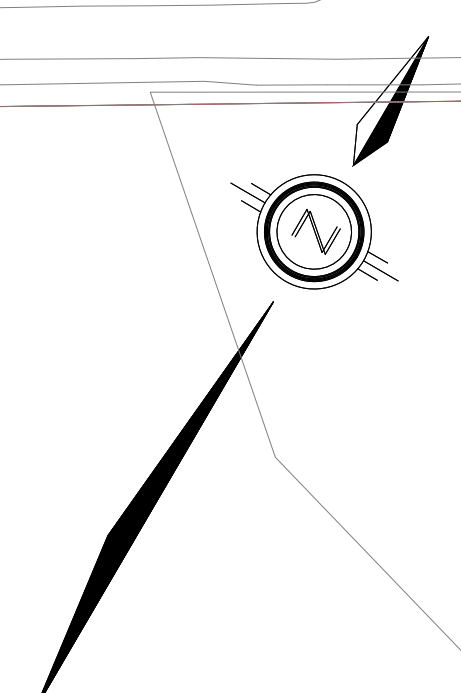

GREGORY CASEY SWM POND TO REMAIN

CORP

CITY LANDS

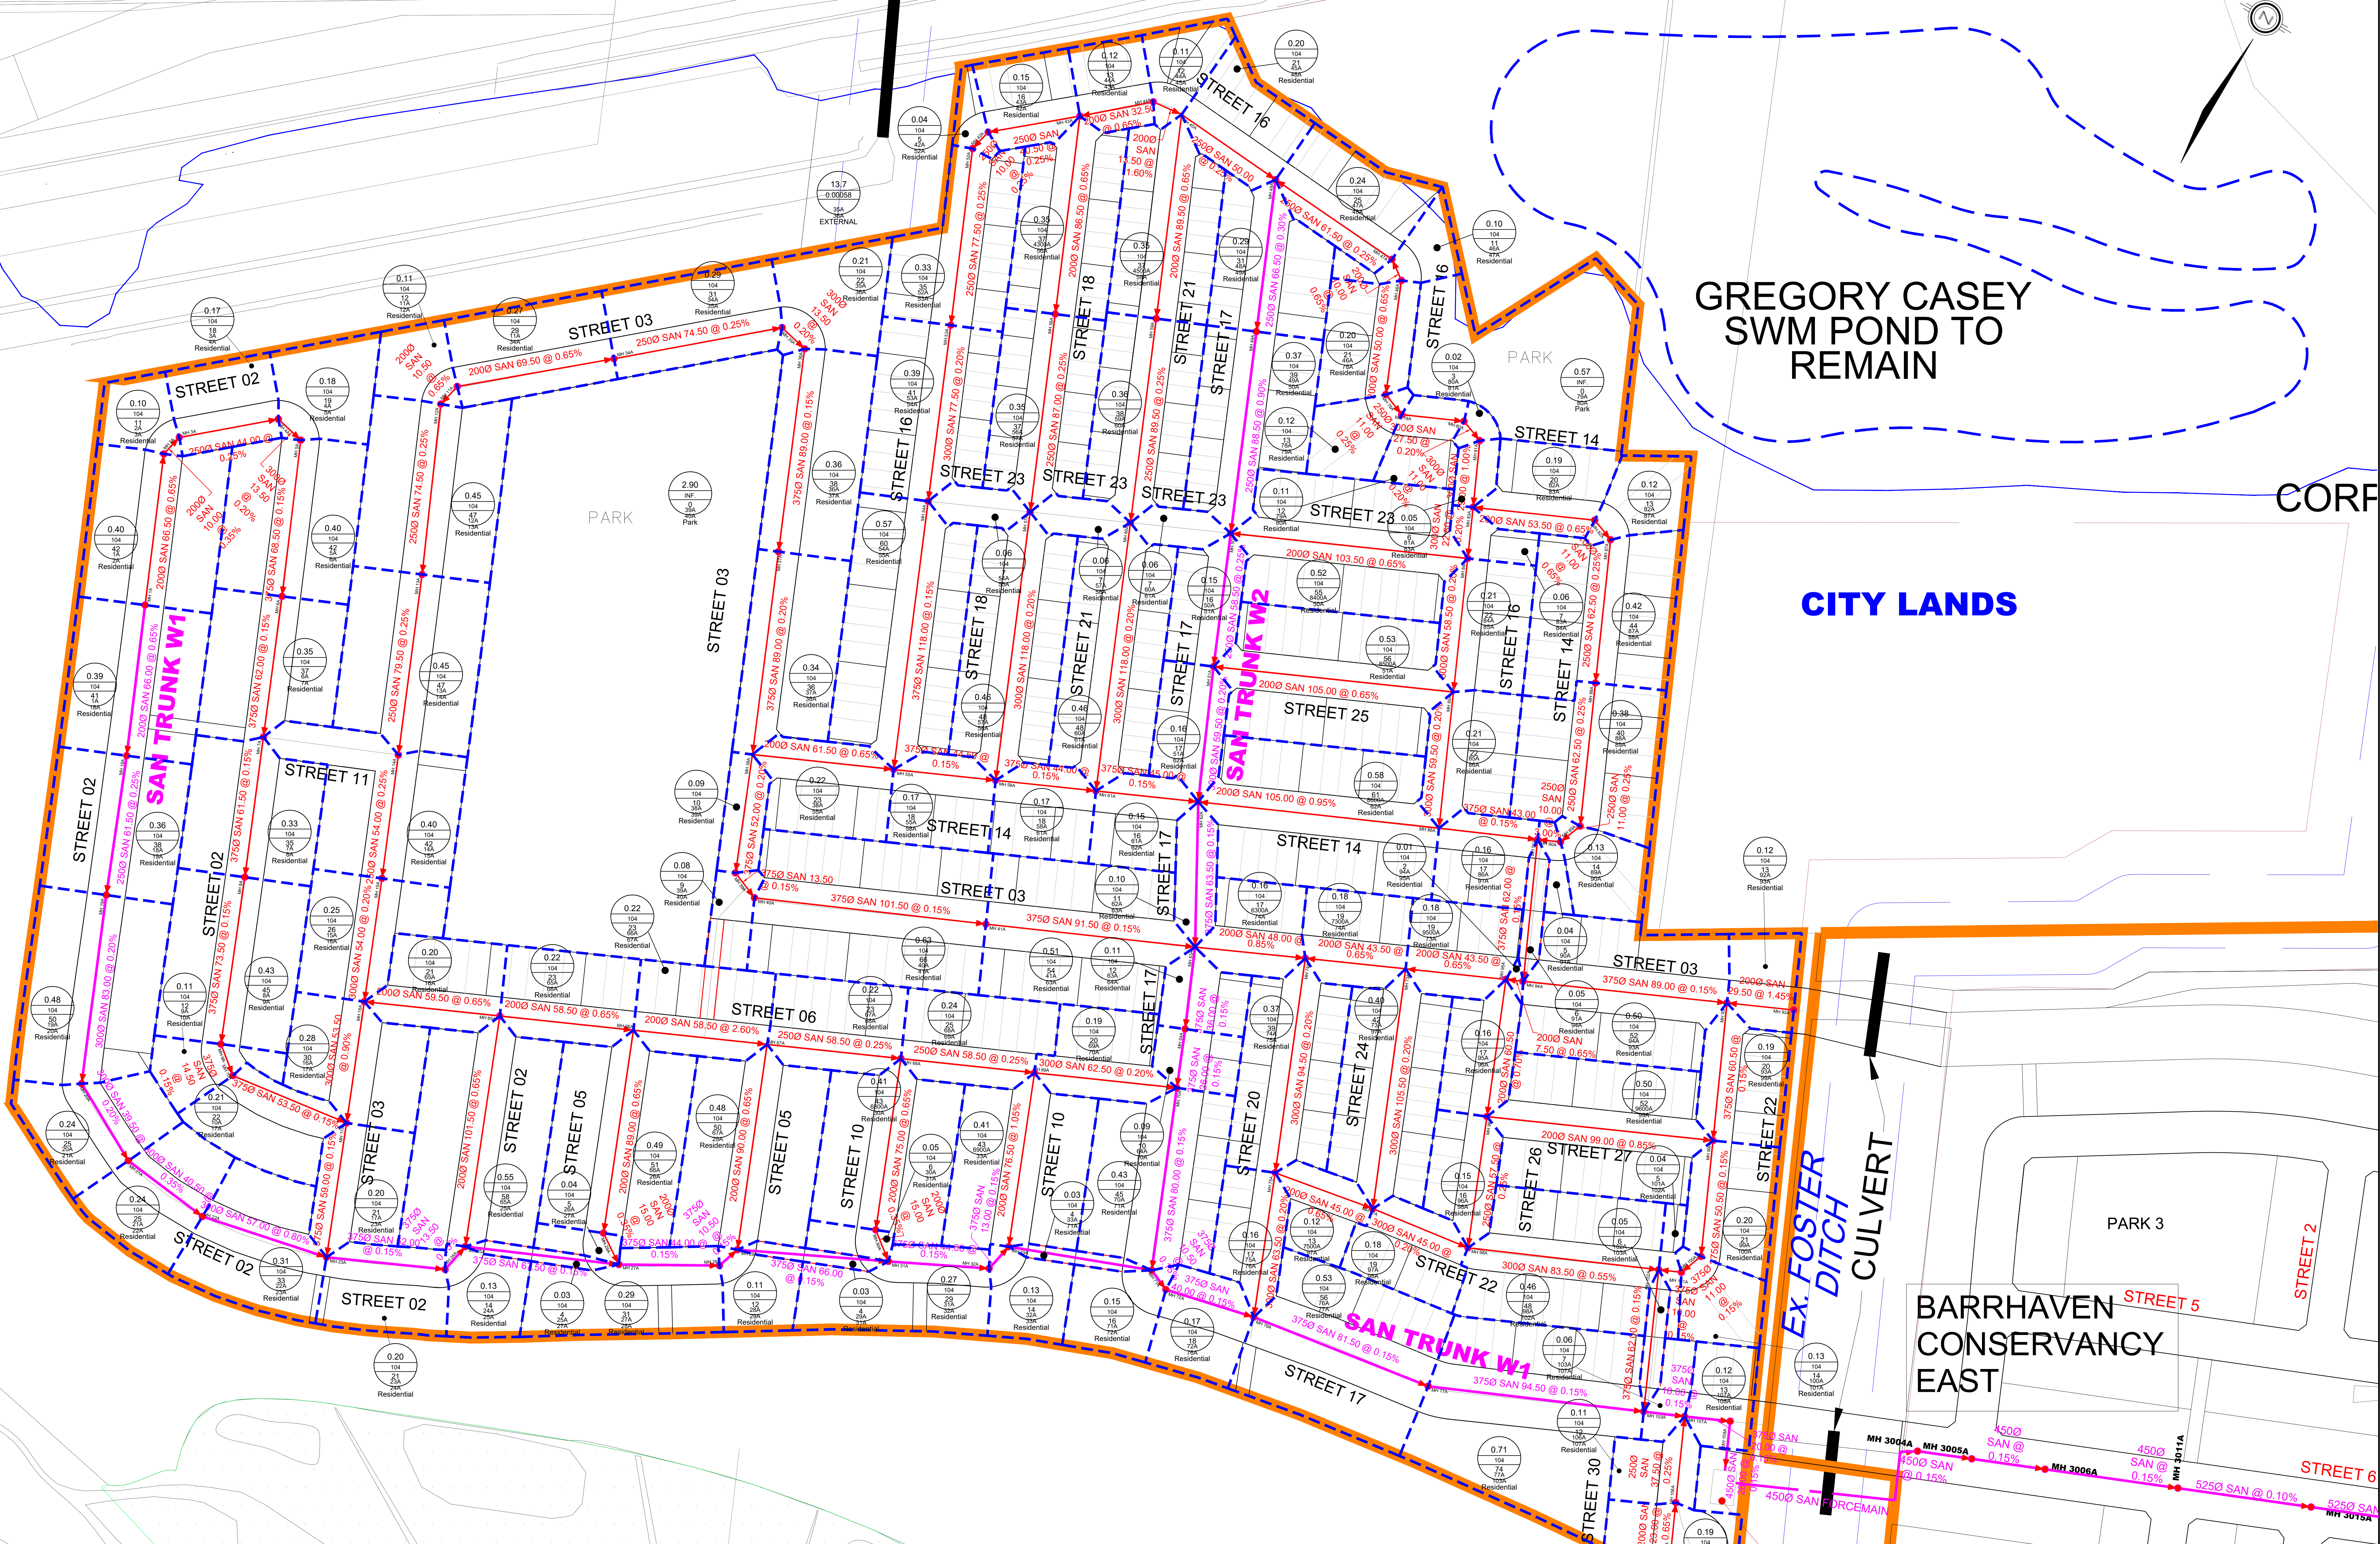

BARRHAVEN CONSERVANCY EAST

EX. FOSTER DITCH
CULVERT

LEGEND

	SITE BOUNDARY		AREA IN HECTARES POPULATION PER HECTARE POPULATION
	SANITARY TRUNK SEWER		
	SANITARY LOCAL SEWER		
	EXTERNAL SANITARY TRUNK SEWER		
	SANITARY MANHOLE		
	SANITARY TRIBUTARY AREA		

WETLAND 5

EX.



120 Iber Road, Unit 103
Stittsville, ON K2S 1E9
Tel. (613) 836-0856
Fax. (613) 836-7183
www.DSEL.ca

BARRHAVEN CONSERVANCY
SANITARY TRIBUTARY AREA
CITY OF OTTAWA

PROJECT No. : 20-1226
SCALE: 1:1000
DATE: OCTOBER 2021
DRAWING No. 4