



1 FRONT ELEVATION
A-2 SCALE = 1:75



2 RIGHT SIDE ELEVATION
A-2 SCALE = 1:75

CLIENT:
12213559
Canada Inc

P²
concepts
738 PROSPERITY AVE. UNIT 801
OTTAWA, ONTARIO, K1V 6A8

11			
10			
09			
08			
07			
06	FOR REVIEW	PE	SEPT 24 2021
05	FOR REVIEW	PE	SEPT 14 2021
04	FOR REVIEW	PE	JUNE 29 2021
03	FOR REVIEW	PE	MAY 14 2021
02	FOR REVIEW	PE	APR. 27 2021
01	FOR REVIEW	PE	APR. 16 2021
No.	REVISIONS	BY	DATE

STAMP NORTH ARROW

DESIGNED BY: P.E. DRAWN BY: P.E. APPROVED BY: B.K.

PROJECT
5497 MANOTICK MAIN


DRAWING TITLE
FRONT & RIGHT SIDE ELEVATIONS

PROJECT NO.
0387
DATE
SEPT. 24, 2021

A-02



1
A-3
REAR ELEVATION
SCALE = 1:75

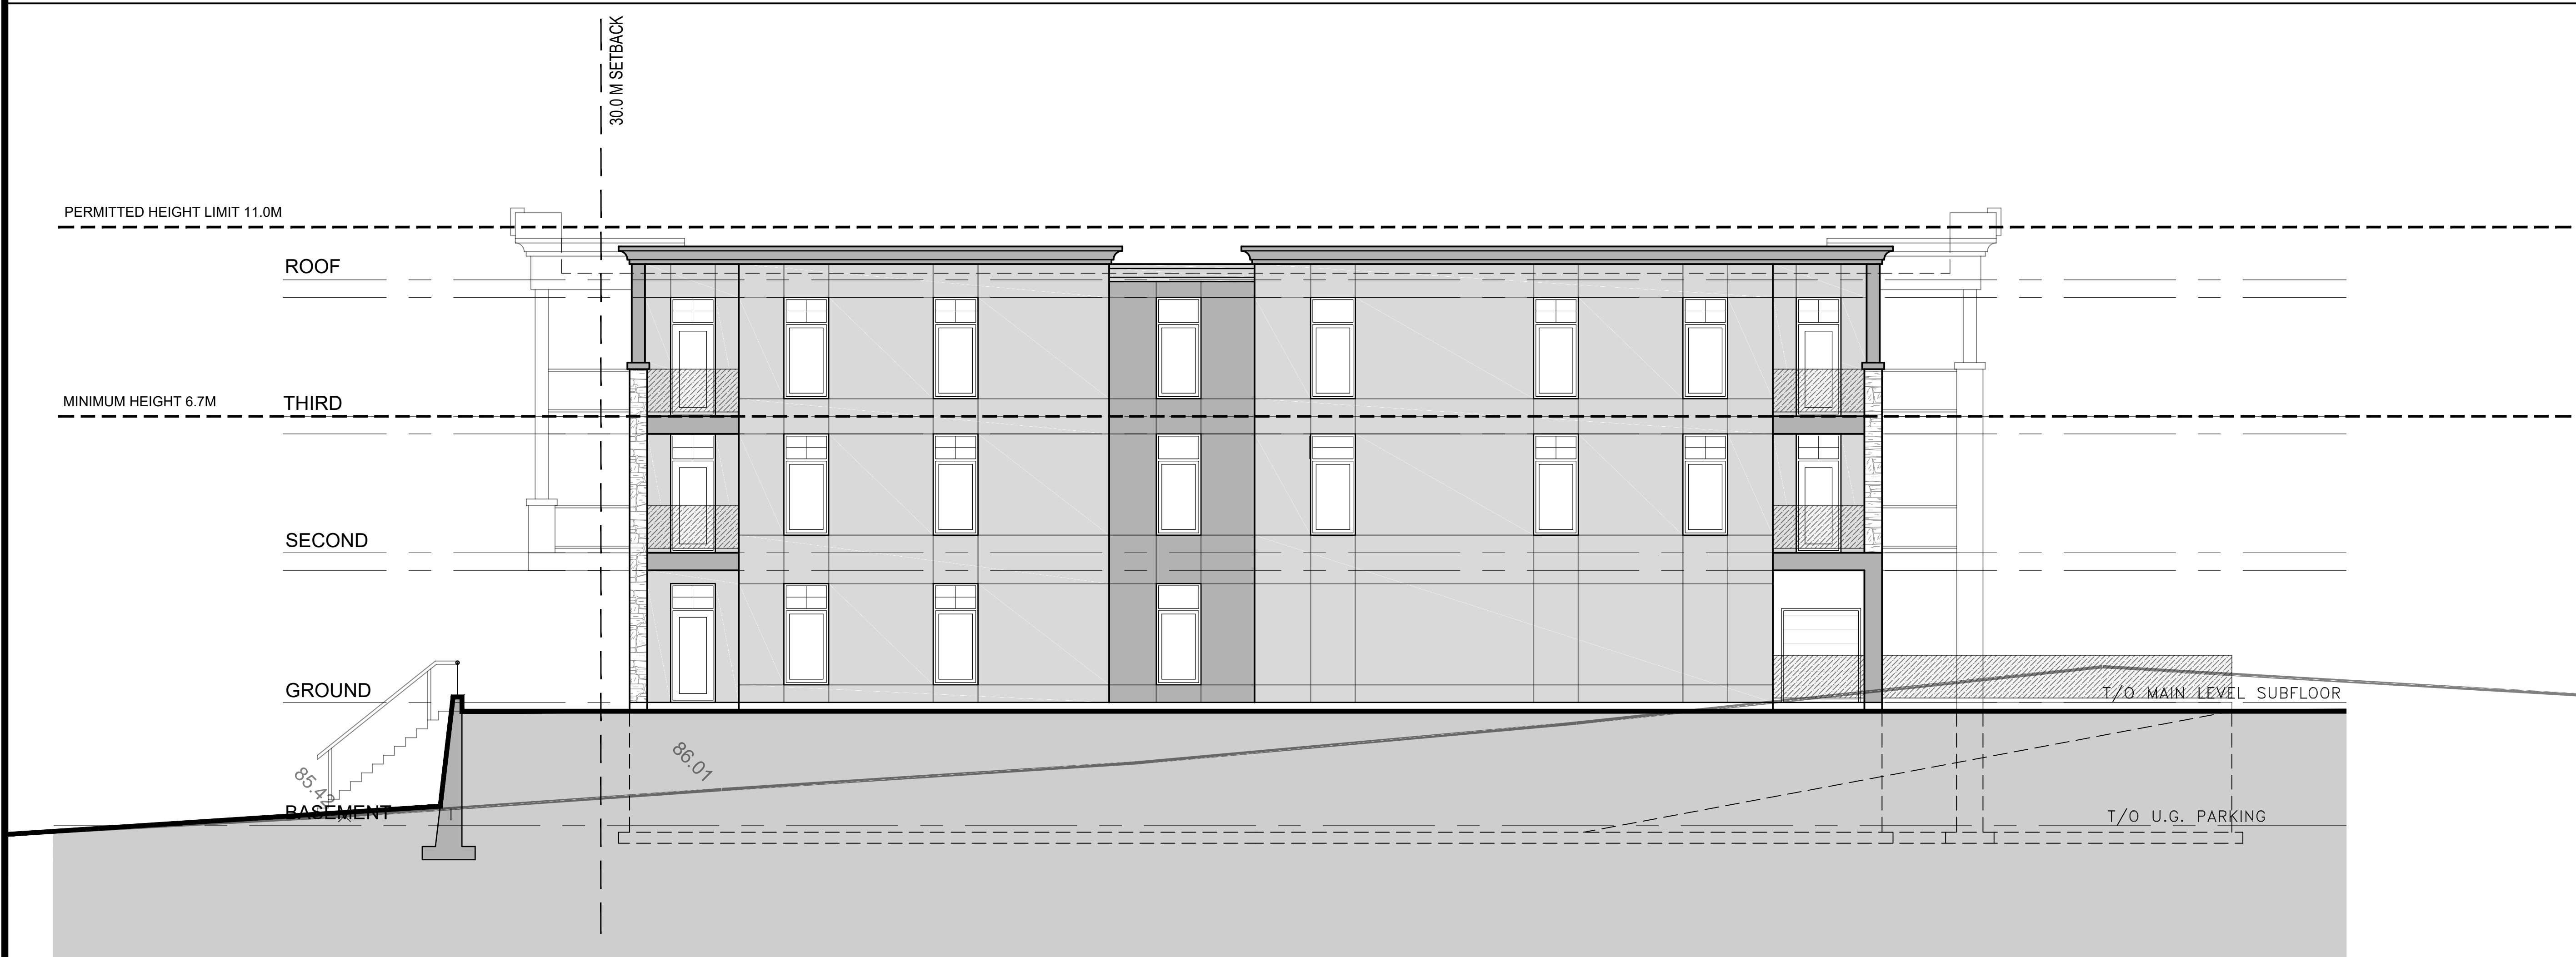

2
A-3
LEFT SIDE ELEVATION
SCALE = 1:75

RIDEAU RIVER
NORMAL HIGH WATER MARK

CLIENT:
12213559
Canada Inc

P²
concepts
738 PROSPERITY AVE. UNIT 301
OTTAWA, ONTARIO, K1V 4A8

11			
10			
09			
08			
07			
06			
05			
04			
03	FOR REVIEW	PE	SEPT. 24, 2021
02	FOR REVIEW	PE	SEPT. 17, 2021
01	FOR REVIEW	PE	JUNE 30, 2021
No.	REVISIONS	BY	DATE

STAMP NORTH ARROW

DESIGNED BY: P.E.
DRAWN BY: P.E.
APPROVED BY: B.K.

PROJECT
5497 MANOTICK MAIN

DRAWING TITLE
REAR & LEFT SIDE ELEVATIONS

PROJECT NO.
0387
DATE
SEPT 24, 2021

A-03



1 NORTH EAST VIEW
A-4 SCALE = N/A



3 NORTH WEST VIEW
A-4 SCALE = N/A



2 SOUTH WEST VIEW
A-4 SCALE = N/A



4 SOUTH VIEW
A-4 SCALE = N/A

CLIENT:
12213559
Canada Inc

P²
concepts
737 PROVENCHER AVENUE, SUITE 801
OTTAWA, ONTARIO, K1V 6A8

11			
10			
09			
08			
07			
06			
05			
04			
03	FOR REVIEW	PE	SEPT. 24, 2021
02	FOR REVIEW	PE	SEPT. 17, 2021
01	FOR REVIEW	PE	JUNE 30, 2021
No.	REVISIONS	BY	DATE

STAMP	NORTH ARROW

DESIGNED BY: P.E. DRAWN BY: P.E. APPROVED BY: B.K.

PROJECT
5497 MANOTICK MAIN

DRAWING TITLE
MASSING STUDY

PROJECT NO.
0387
DATE
SEPT 24, 2021

A-04