




STITTSVILLE MAIN STREET  
(MTO PLAN P-1969-38, INST. GB14379)  
PIN 04449 - 0360

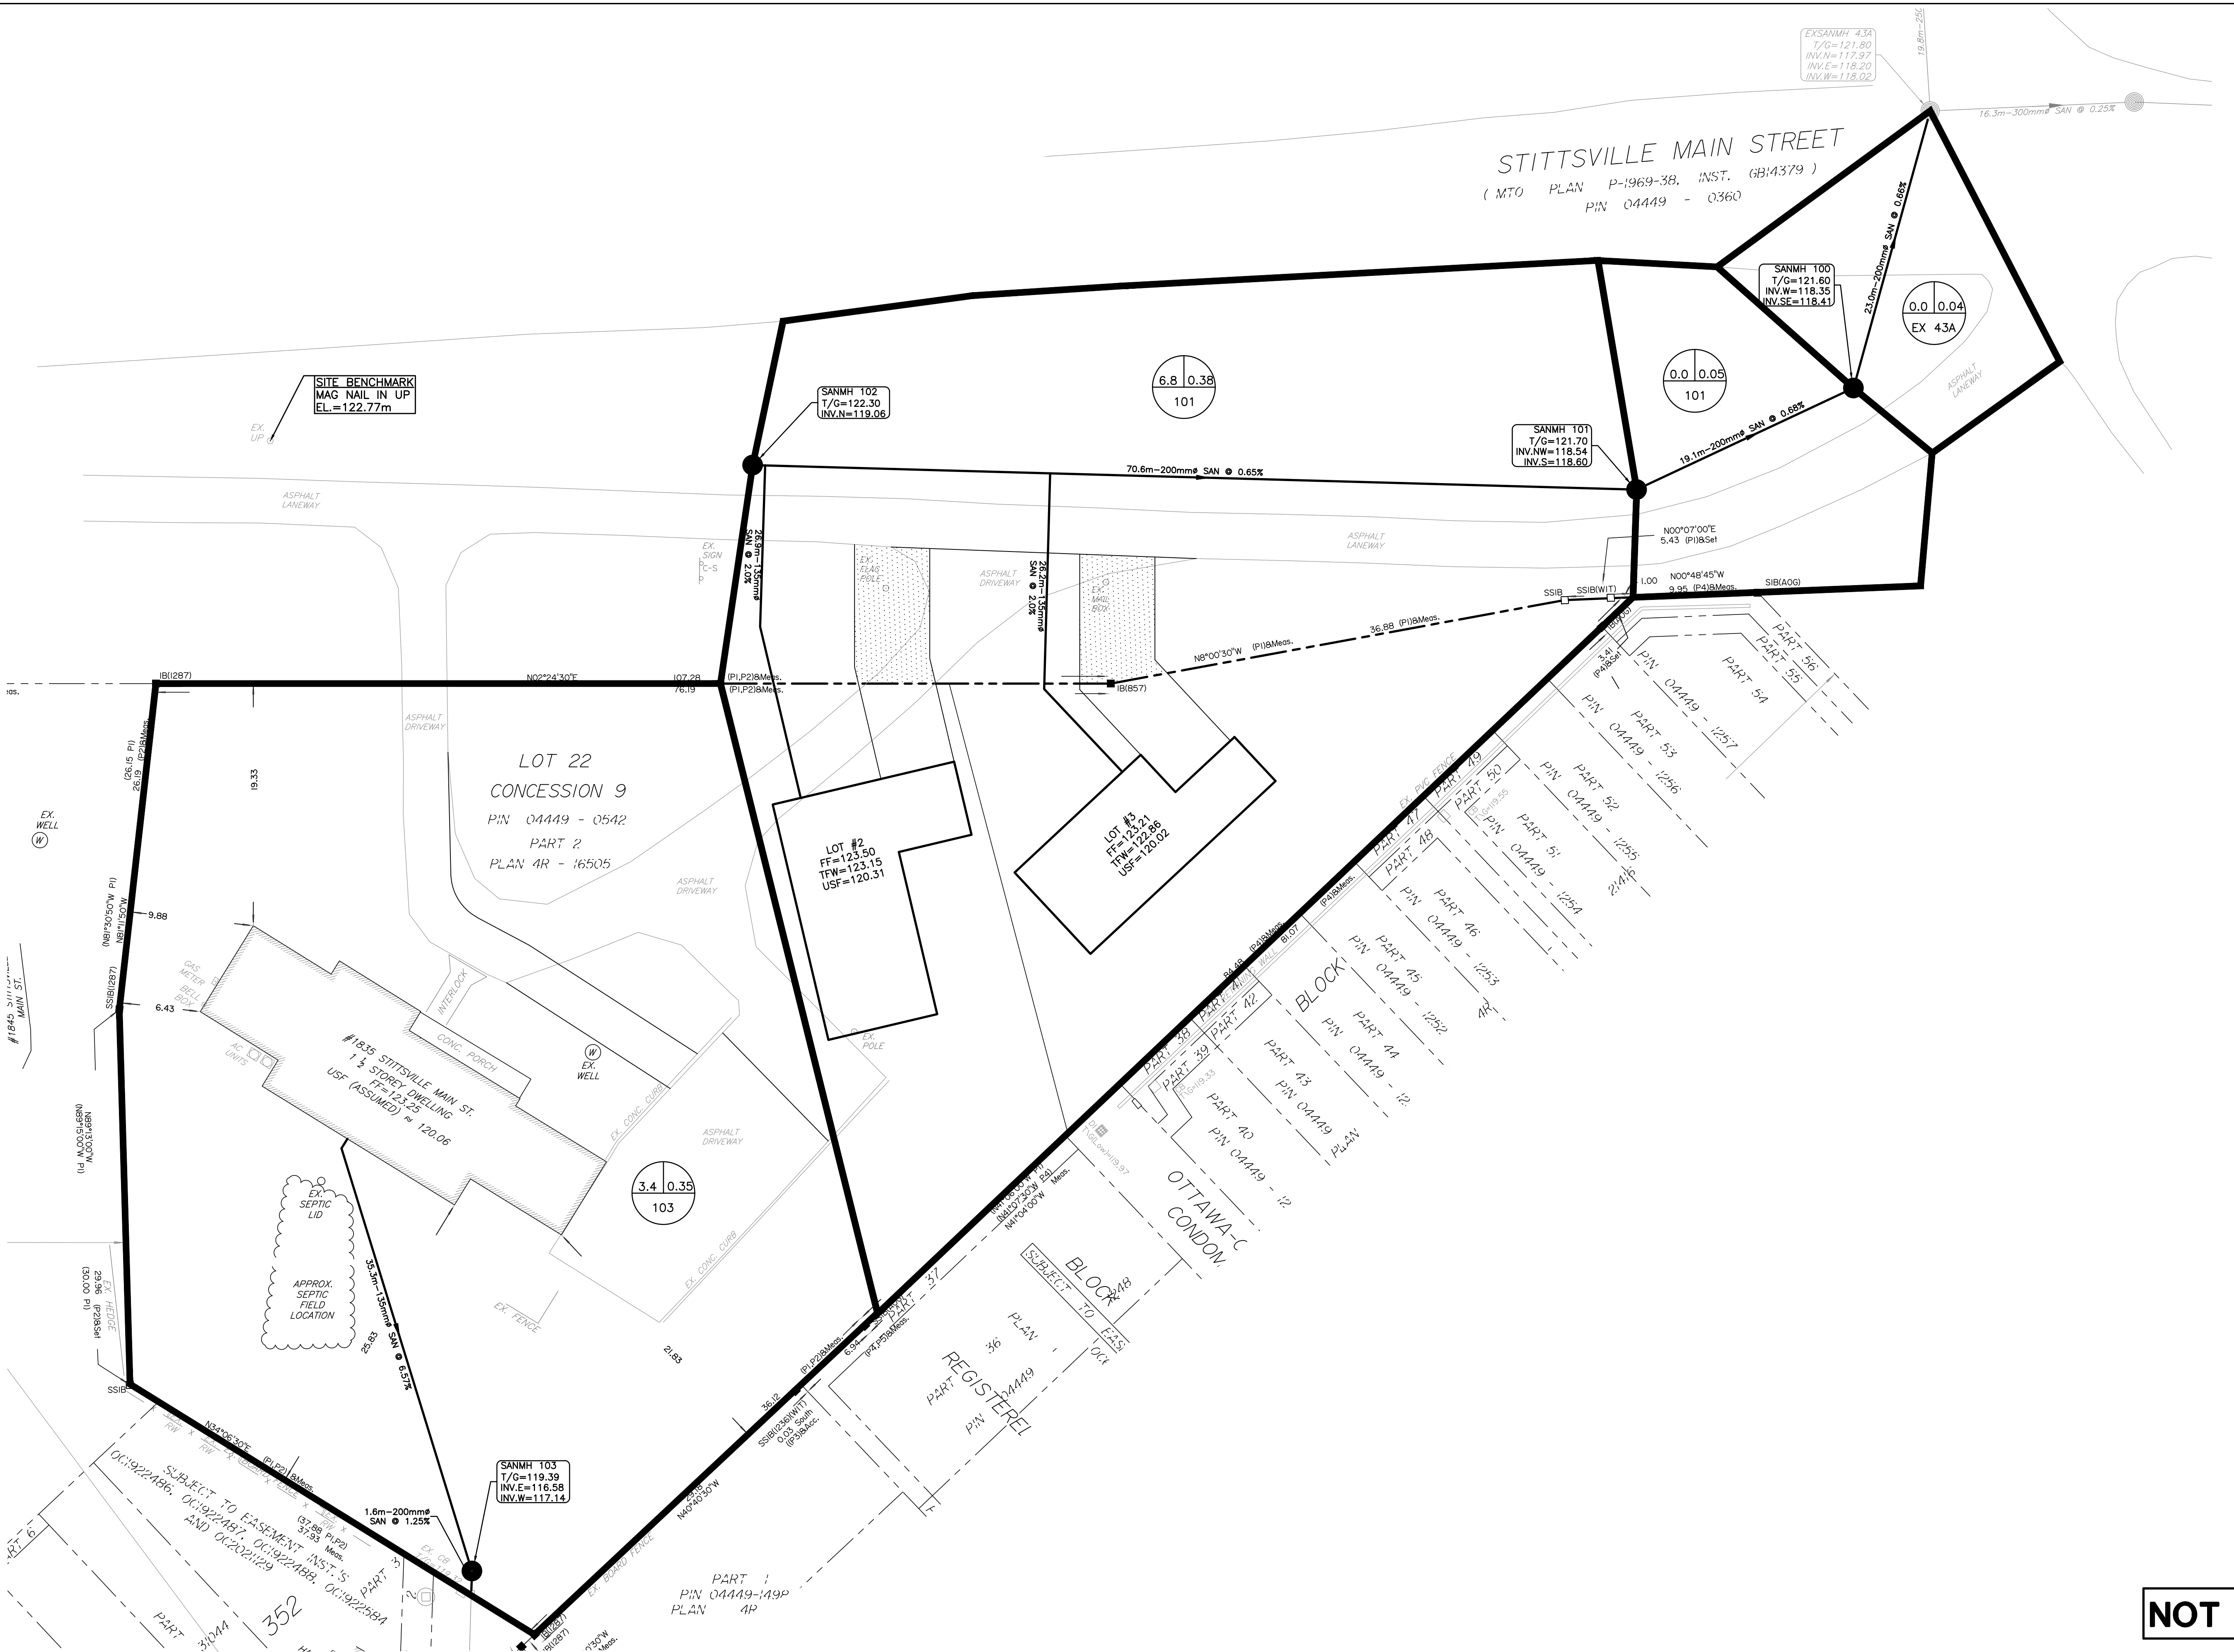

**NOT FOR CONSTRUCTION**

**NOTES**  
THE POSITION OF ALL POLE LINES, CONDUITS, WATERMANS, SEWERS AND OTHER UNDERGROUND AND OVERGROUND UTILITIES AND STRUCTURES IS NOT NECESSARILY SHOWN ON THE CONTRACT DRAWINGS, AND WHERE SHOWN, THE ACCURACY OF THE POSITION OF SUCH UTILITIES AND STRUCTURES IS NOT GUARANTEED. BEFORE STARTING WORK, DETERMINE THE EXACT LOCATION OF ALL SUCH UTILITIES AND STRUCTURES AND ASSUME ALL LIABILITY FOR DAMAGE TO THEM.

NO.	REVISION DESCRIPTION	DATE	BY
2	REVISED PER COMMENTS	21/12/22	AHJ
1	REVISED PER COMMENTS	01/11/22	AHJ

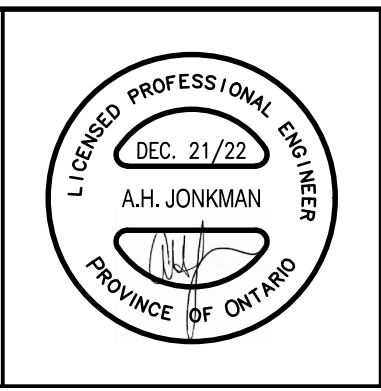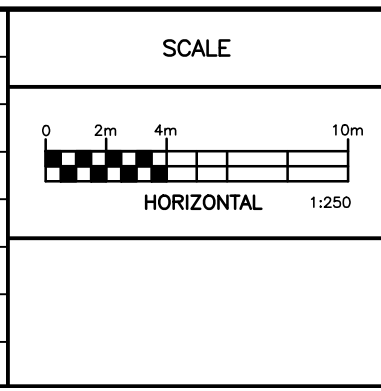

**Robinson Land Development**  
350 Palladium Drive  
Ottawa, ON K2V 1A8  
(613) 592-6060 roii.com

DESIGN	BLM
CHECKED	AHJ
DRAWN	BLM
CHECKED	AHJ
APPROVED	AHJ

JENNIFER McGAHAN  
WIRE INVESTMENT CORP.  
1835 STITTSVILLE MAIN STREET  
STITTSVILLE, ON

PROPOSED DEVELOPMENT  
SANITARY DRAINAGE AREA PLAN

PROJECT No.	22008
SURVEY	AOV
DATED	DECEMBER 2022
DWG. No.	22008-SAN1