


BUILDING SECTION

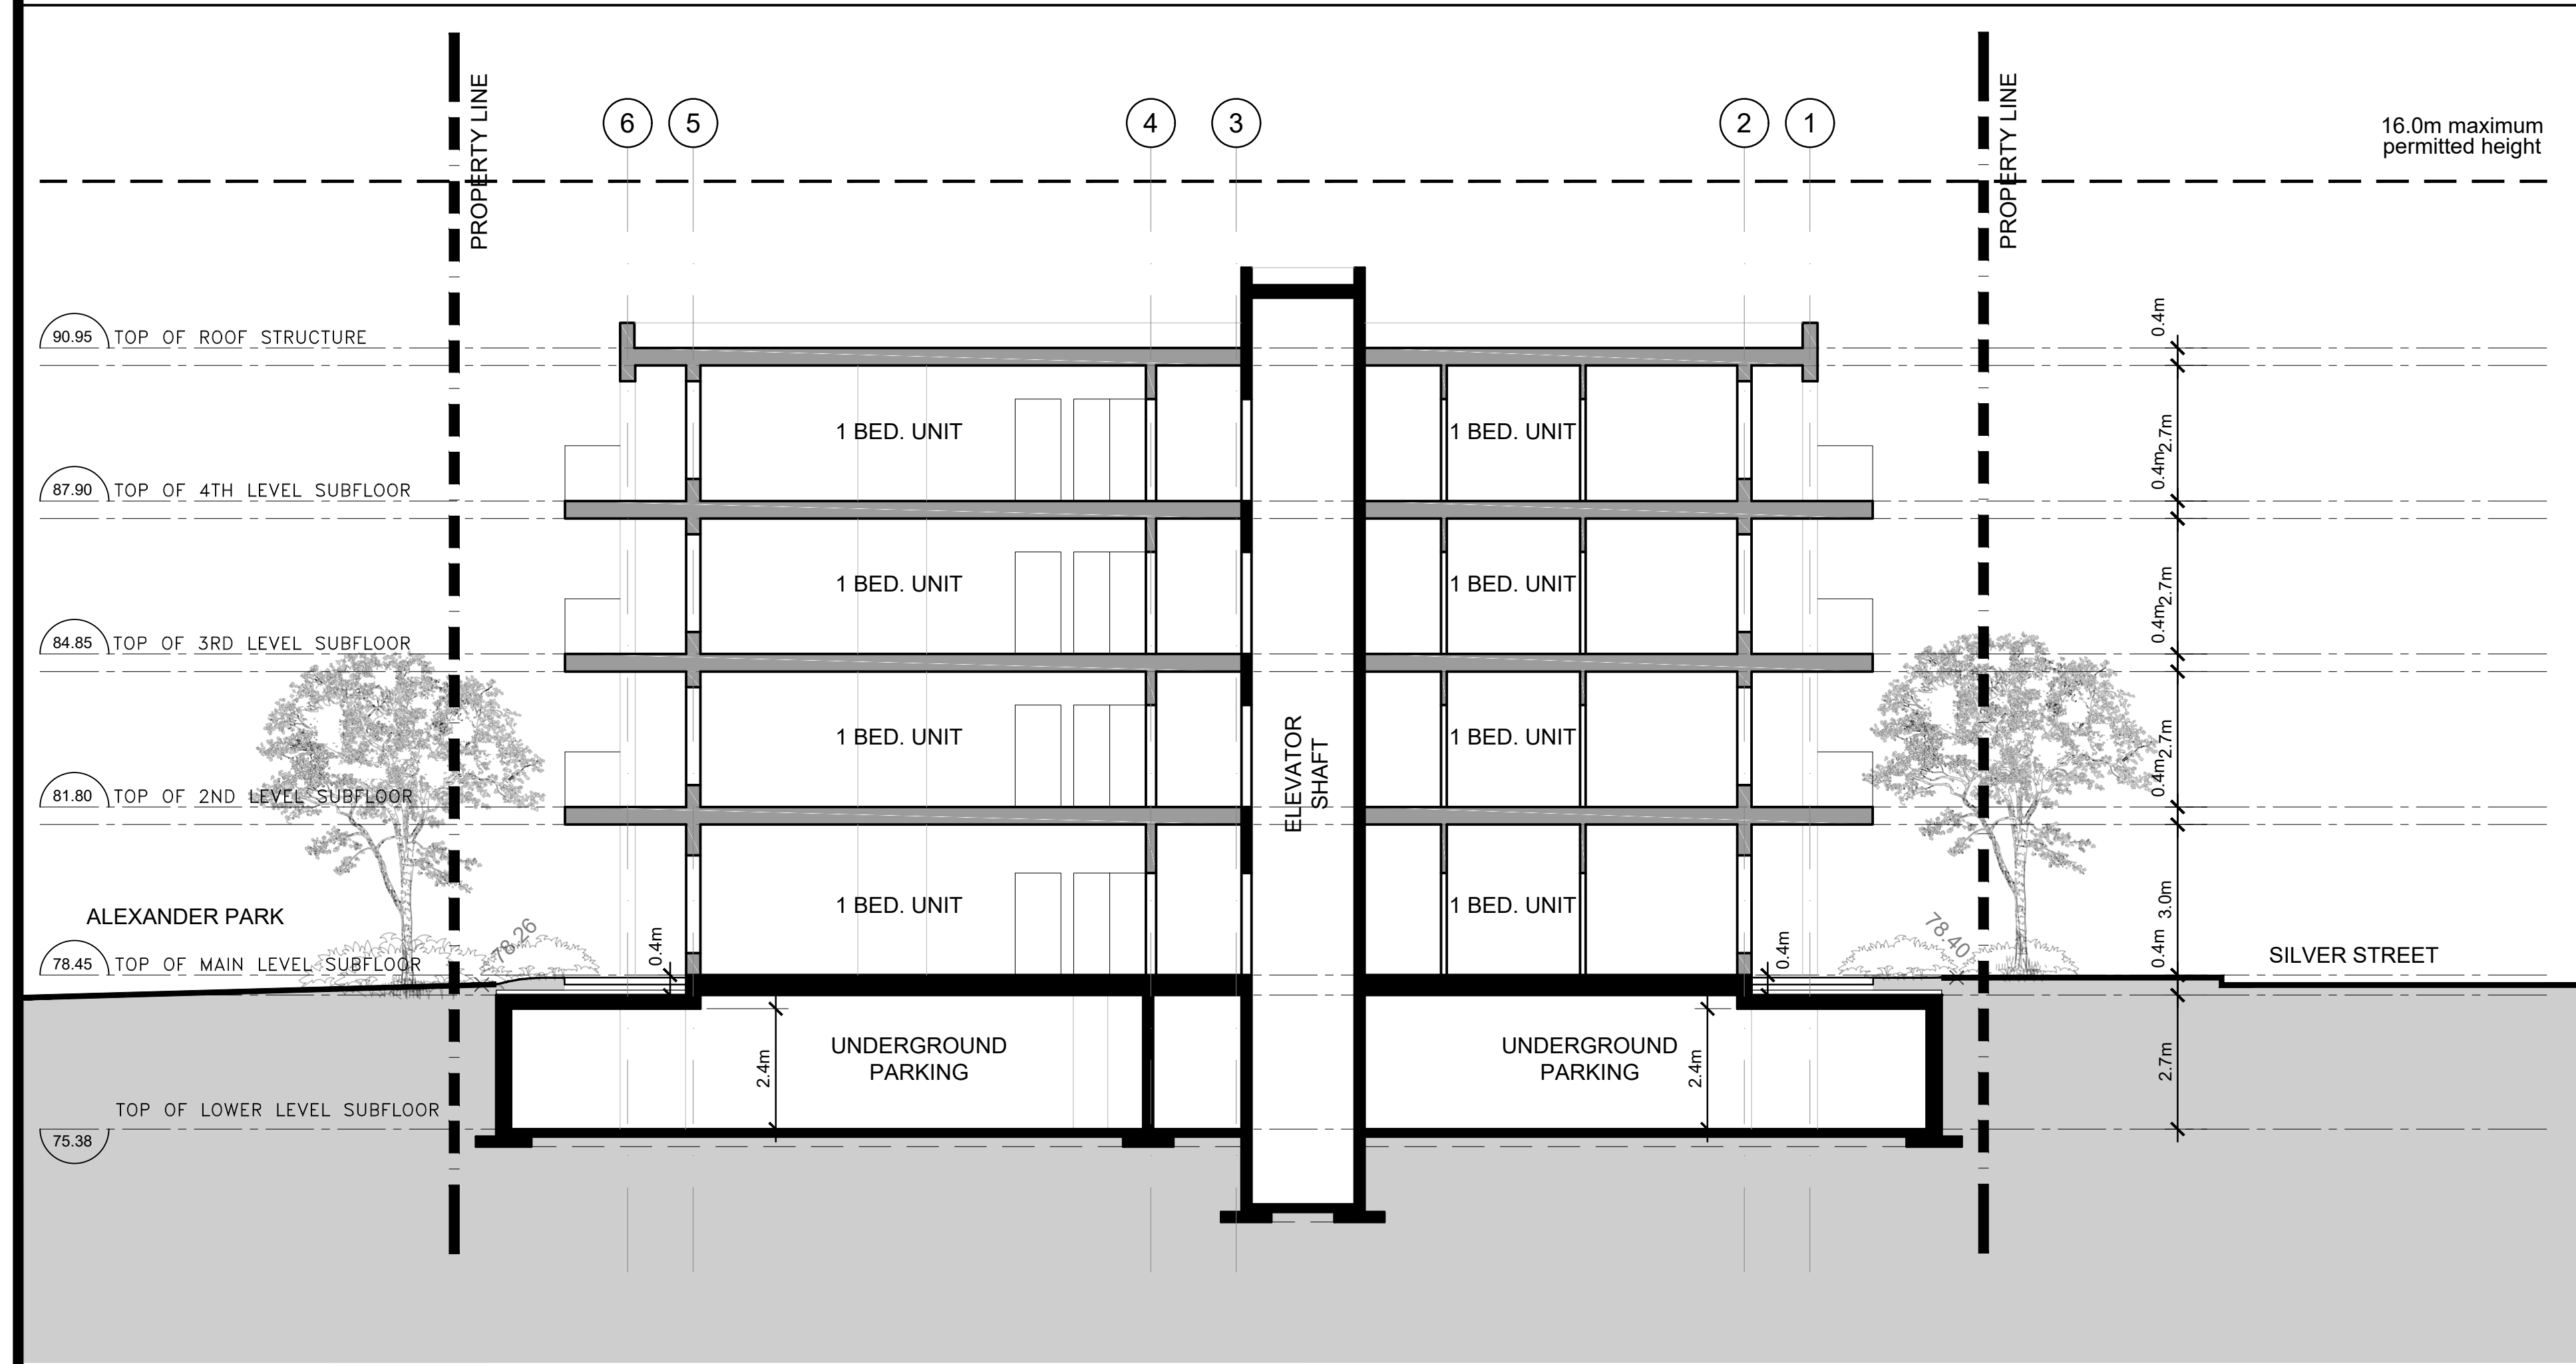

BUILDING SECTION

CLIENT:

11			
10			
09			
08			
07			
06			
05			
04			
03			
02			
01	FOR REVIEW	PE	JAN. 26 2022
	REVISIONS	BY	DATE

STAMP NORTH ARROW

P2
Concepts
 PROFESSIONAL ARCHITECTS
 1000 BAYVIEW AVE. SUITE 200
 SCARBOROUGH, ONTARIO M1V 4W8

DESIGNED BY: P.E. DRAWN BY: P.E. APPROVED BY: P.E.

PROJECT
 1275 SHILLINGTON AVENUE
 OTTAWA

DRAWING TITLE
 BUILDING SECTIONS

PROJECT NO.
 0453

DATE
 JAN. 26, 2022

A-300