



**1244
KILBORN PLACE
OTTAWA
As-of-Right**

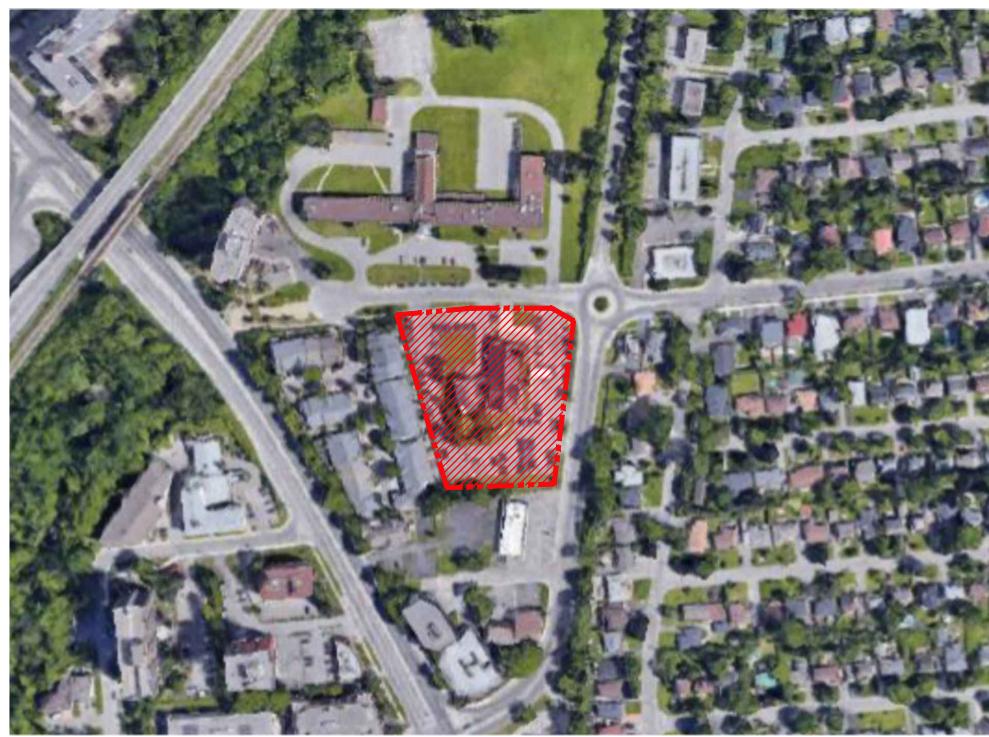

KILBORN PLACE

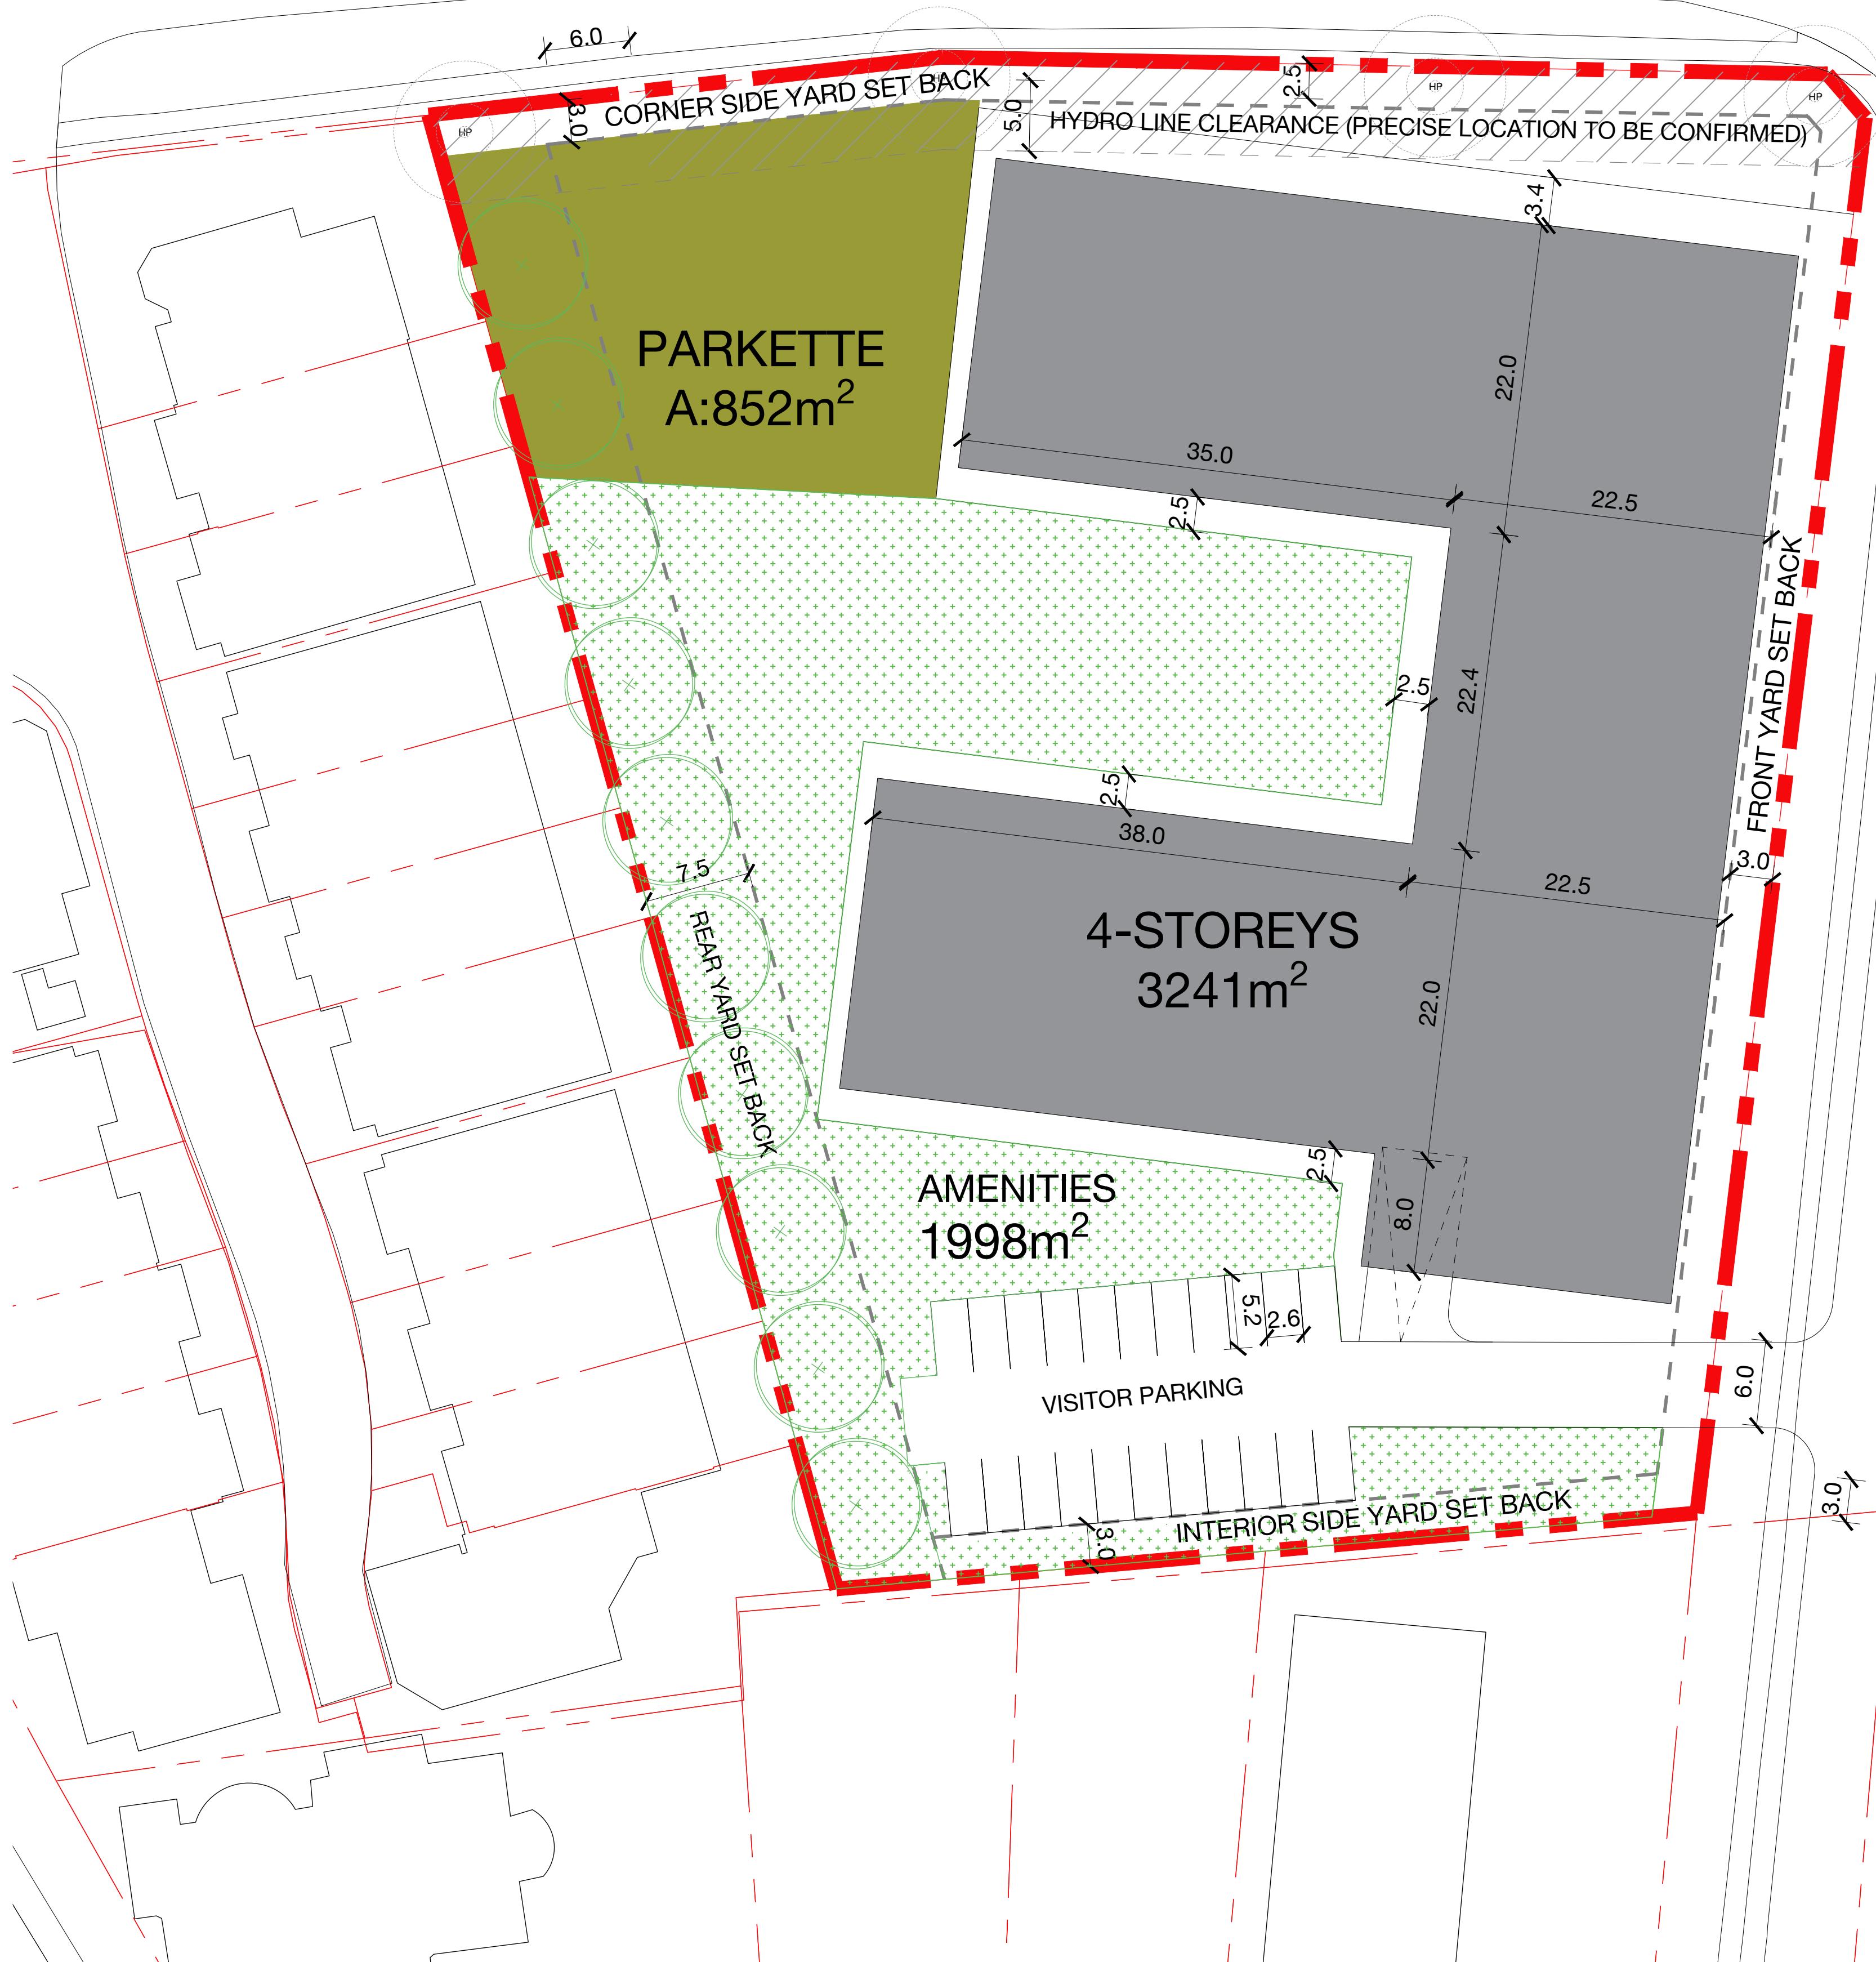

SITE INFORMATION

ZONING I1A

SITE AREA

HEIGHT	Permitted 4 Storeys (12m)
--------	------------------------------

<u>SETBACKS</u>	F.Y.	S.Y.	R.Y.
2.5m	2.5m	7.5m	

MAX. FSI 2.0

DEVELOPMENT STATISTICS

HEIGHT


GFA Institutional Use
11.010m²

TOTAL AREA	Institutional Use $10,064\text{m}^2$
------------	---

FSI

NOTE

1. Assumes typical Residential floor height of 3m. Assumes Retail Ground floor height of 4.5m.
 2. For the purpose of this concept, an average of 80m² (860sf) unit size is used to calculate approximate total number of units.
 3. *GFA: as defined in City of Ottawa Zoning Bylaw means the total area of each floor whether located above, at or below grade, measured from the interiors of outside walls, but excluding areas dedicated for uses such as mechanical and electrical rooms, common hallways, corridors, staircases and elevators, interior amenities, bicycle storage and parking. Assume 85% efficiency for Retail, Office and Apartment buildings. Areas are approximate. Building includes interior amenity areas for the residents.
 4. The base plan (lot lines, existing roads and surrounding areas) is based on the City's Open Data and aerial images. The site area is approximate and all dimensions need to be confirmed by a legal survey.
 5. This concept is part of a development concept report and should be interpreted as per findings and descriptions of such report. This concept may require minor variances for setback reduction, parking, heights, etc.

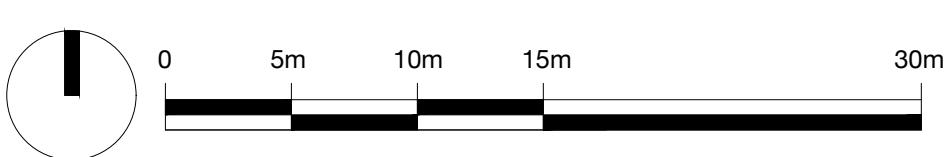

No.	REVISION	DATE	BY
7	CONCEPT PLAN	2022-11-07	DM
6	CONCEPT PLAN	2022-08-19	DM
5	CONCEPT PLAN	2022-08-05	DM
4	MASSING	2022.03.29	LC
3	CONCEPT PLAN	2022.01.07	TS
2	CONCEPT PLAN	2021.12.23	LC
1	BASE PLAN	2021.12.07	LC

CLIENT
ARCHDIOCESE OF OTTAWA

FOTENN

Planning + Design

396 Cooper Street, Suite 300, Ottawa ON K2P 2H7
613.730.5709 www.fotenn.com

DESIGNED	TS
REVIEWED	TS
DATE	2021.12.23

P1