

NATURALIZED AREA & PLAY/FITNESS AREA



NATURALIZED AREA





CLIMBING BOULDER



FITNESS SLACK LINE



CONCRETE PING PONG TABLE

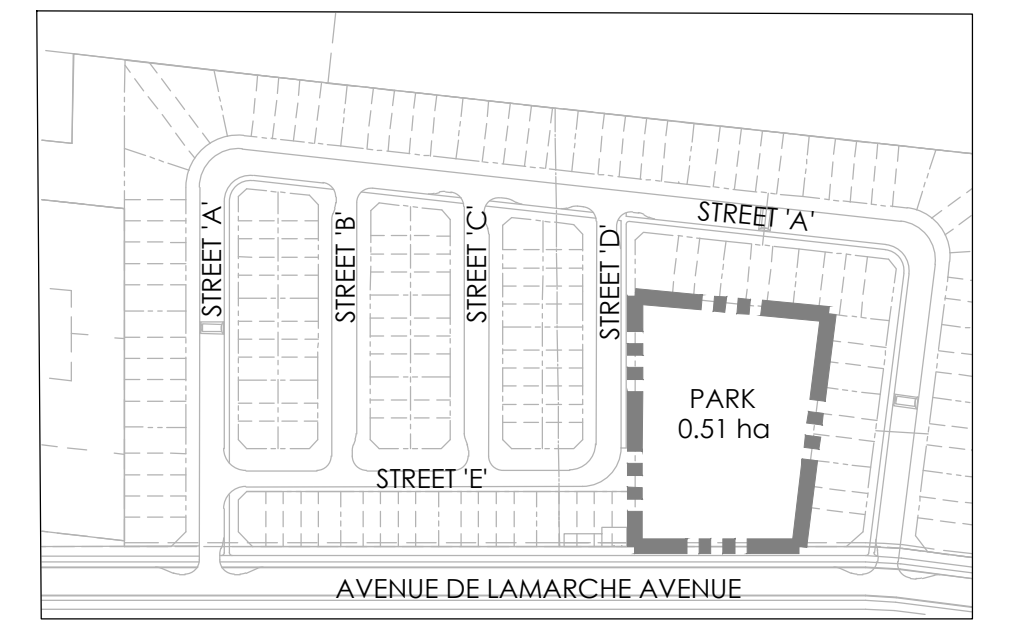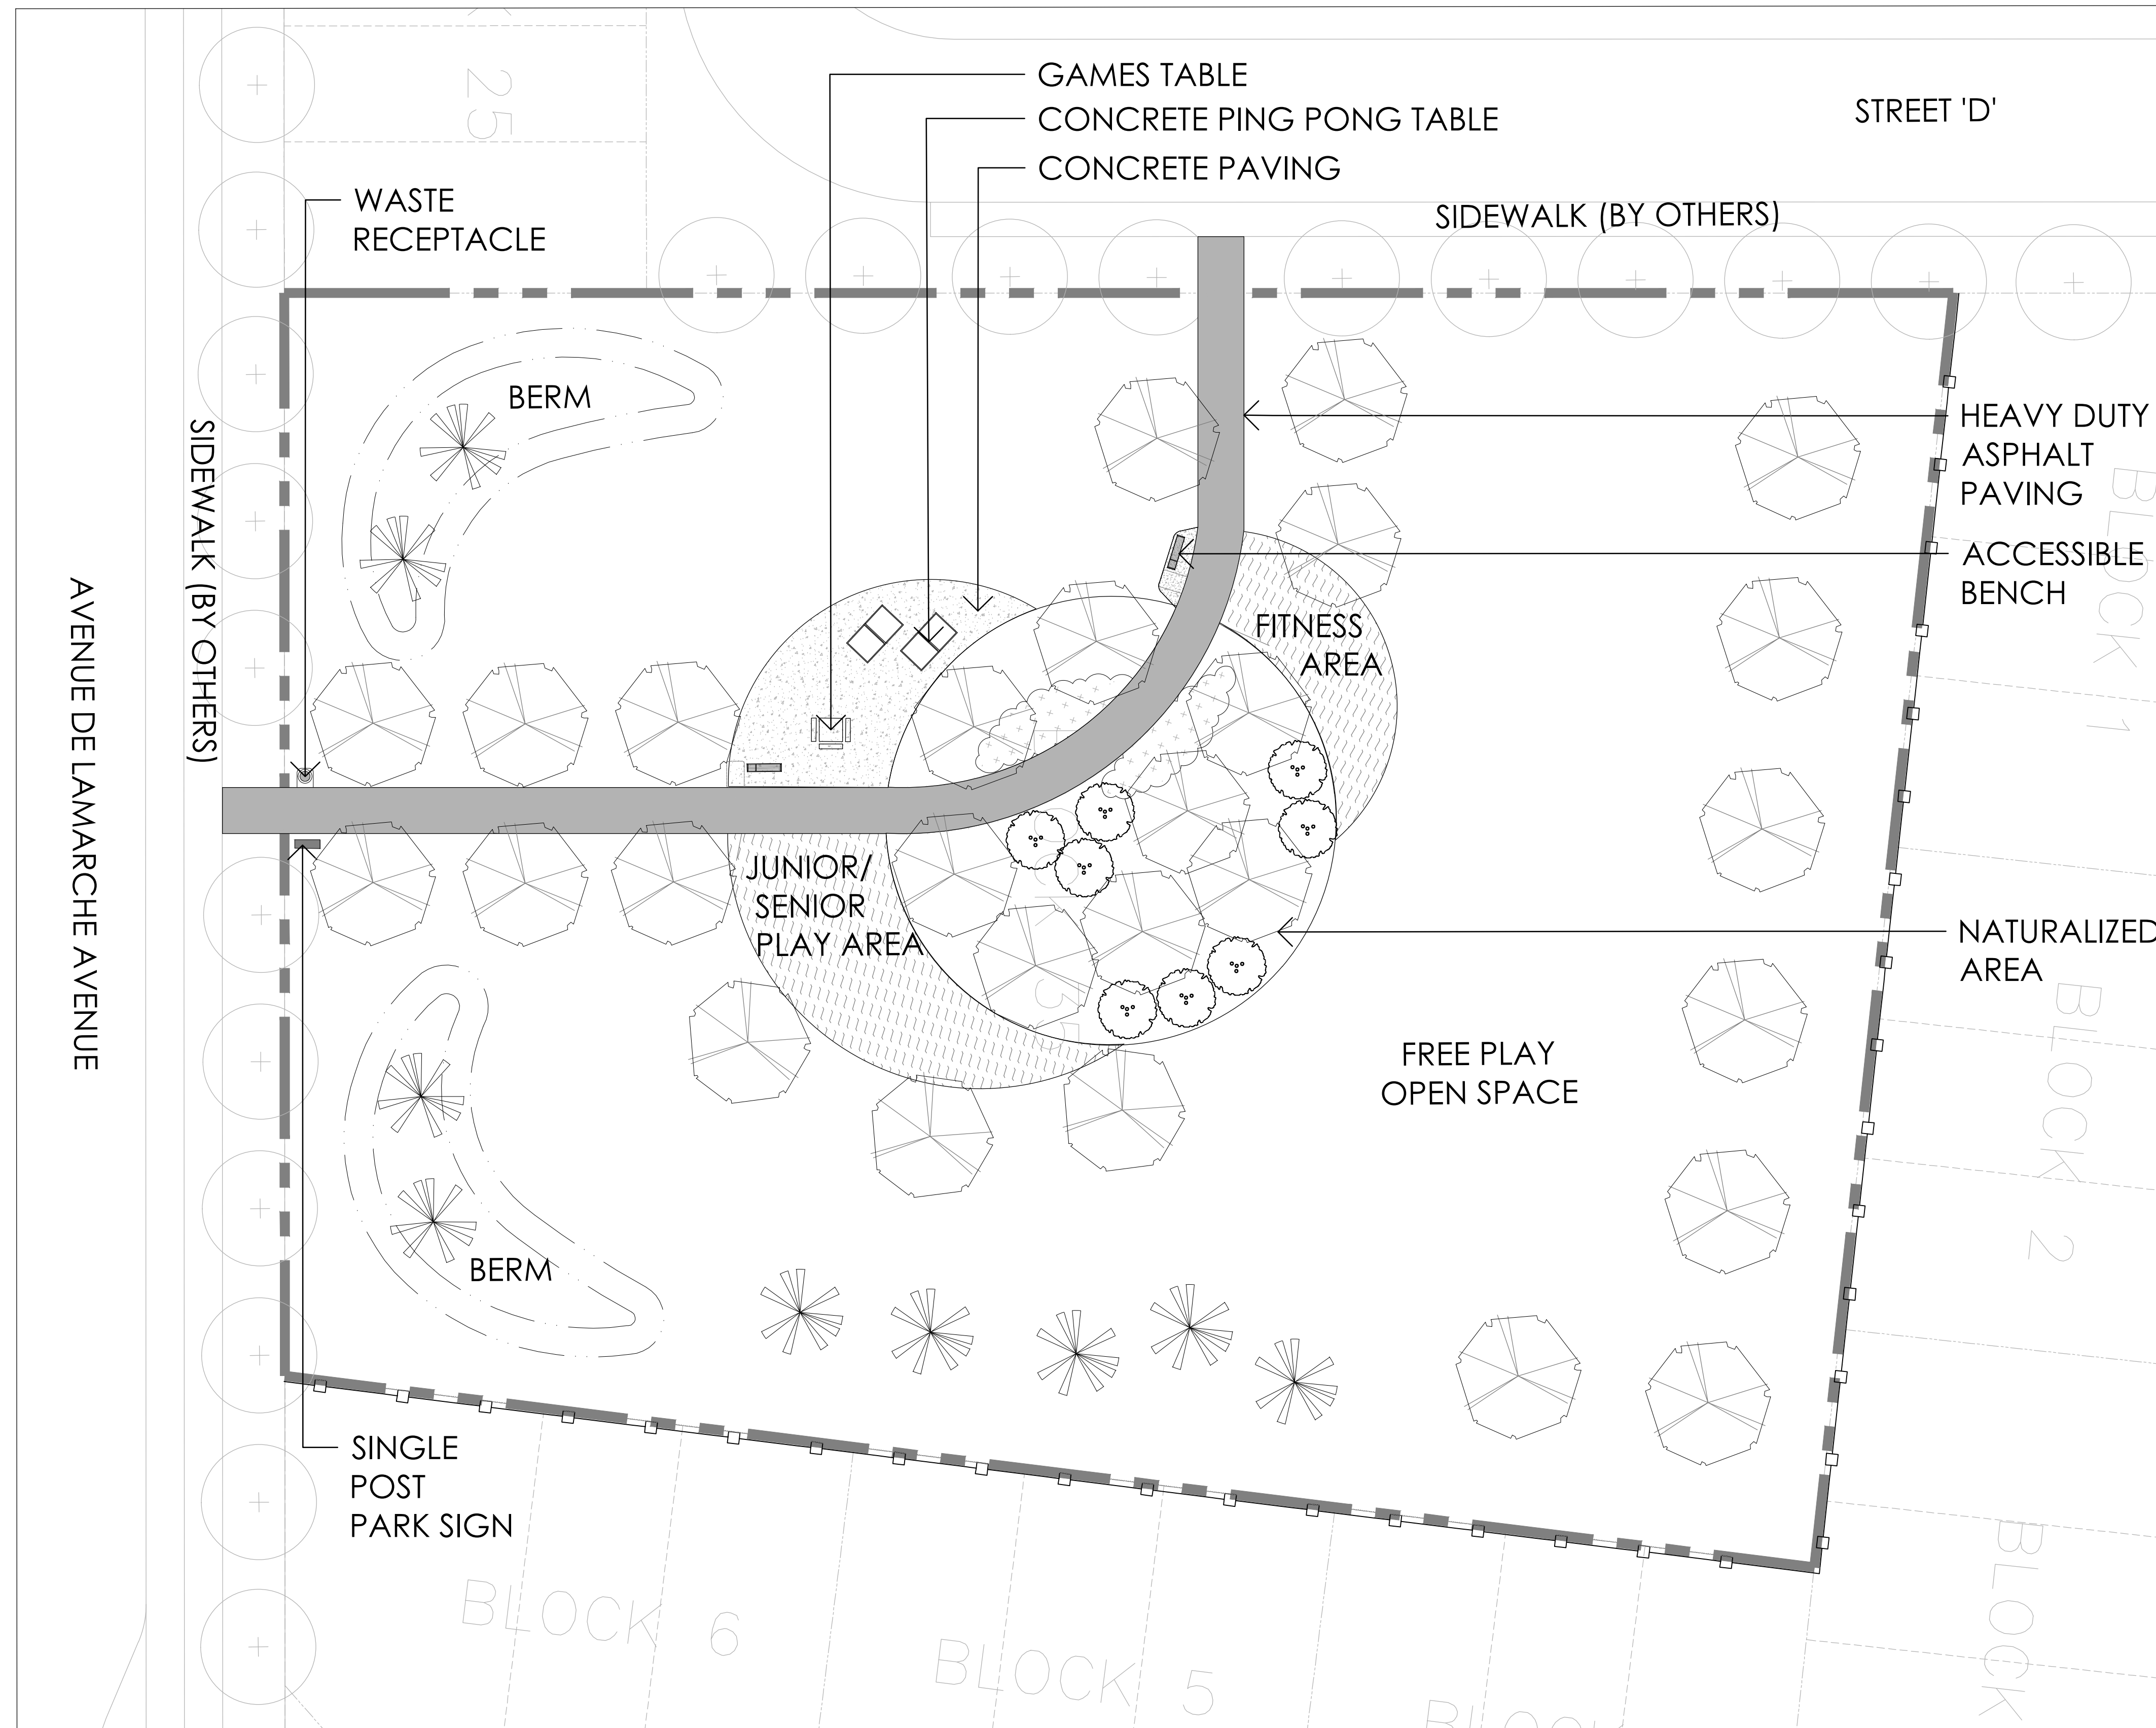


KEY PLAN

LEGEND


- PROPERTY LINE
- CHAIN LINK FENCE
- PLANTING**
- DECIDUOUS STREET TREE
- DECIDUOUS PARK TREE
- CONIFEROUS PARK TREE
- SMALL MULTI-STEM TREE
- SHRUB PLANTING
- GRASS
- SURFACING**
- C.I.P CONCRETE PAVING
- HEAVY DUTY ASPHALT PAVING
- ENGINEERED WOOD FIBER
- AMENITIES**
- WASTE RECEPTACLE
- PARK SIGN
- ACCESSIBLE BENCH
- ACCESSIBLE GAMES TABLE
- CONCRETE PING PONG TABLE

ESTIMATED CANOPY COVERAGE MATURITY				
SIZE OF TREE	AVERAGE MATURE SPREAD	CANOPY COVERAGE PER TREE	QUANTITY OF TREES	TOTAL AREA
LARGE	15m	99.4m ²	27	2,683.8m ²
SMALL	5m	11.0 m ²	8	88.0m ²
TOTAL CANOPY COVERAGE:				2771.8m ²
TOTAL PARK AREA:				5,100 m ²
EST. CANOPY COVERAGE:				54%

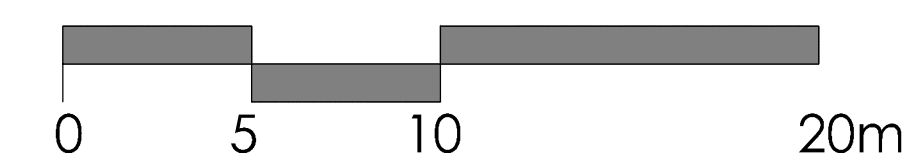

ORLEANS VILLAGE PHASE 4 0.51 ha PARKETTE PARK FIT PLAN

Date JULY 26, 2022
 Scale 1:200 @ ARCH D
 Drawn SH
 Checked MK
 Job No. 22-145

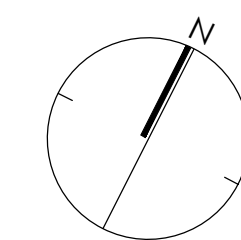

NAK
 design strategies
 1285 WELLINGTON STREET | OTTAWA ON | K1Y 3A8
 T 613.237.2345 | fax: (613) 237-6423 | Ottawa@nak-design.com