




- 192.75  
ROOF
- 189.75  
L30
- 186.75  
L29
- 183.75  
L28
- 180.75  
L27
- 177.75  
L26
- 174.75  
L25
- 171.75  
L24
- 168.75  
L23
- 165.75  
L22
- 162.75  
L21
- 159.75  
L20
- 156.75  
L19
- 153.75  
L18
- 150.75  
L17
- 147.75  
L16
- 144.75  
L15
- 141.75  
L14
- 138.75  
L13
- 135.75  
L12
- 132.75  
L11
- 129.75  
L10
- 126.75  
L9
- 123.75  
L8
- 120.75  
L7
- 117.75  
L6
- 114.75  
L5
- 111.75  
L4
- 108.75  
L3
- 106.75  
L2
- 100.75  
T/O GROUND FLOOR
- 97.15  
T/O LEVEL P1
- 94.15  
T/O LEVEL P2

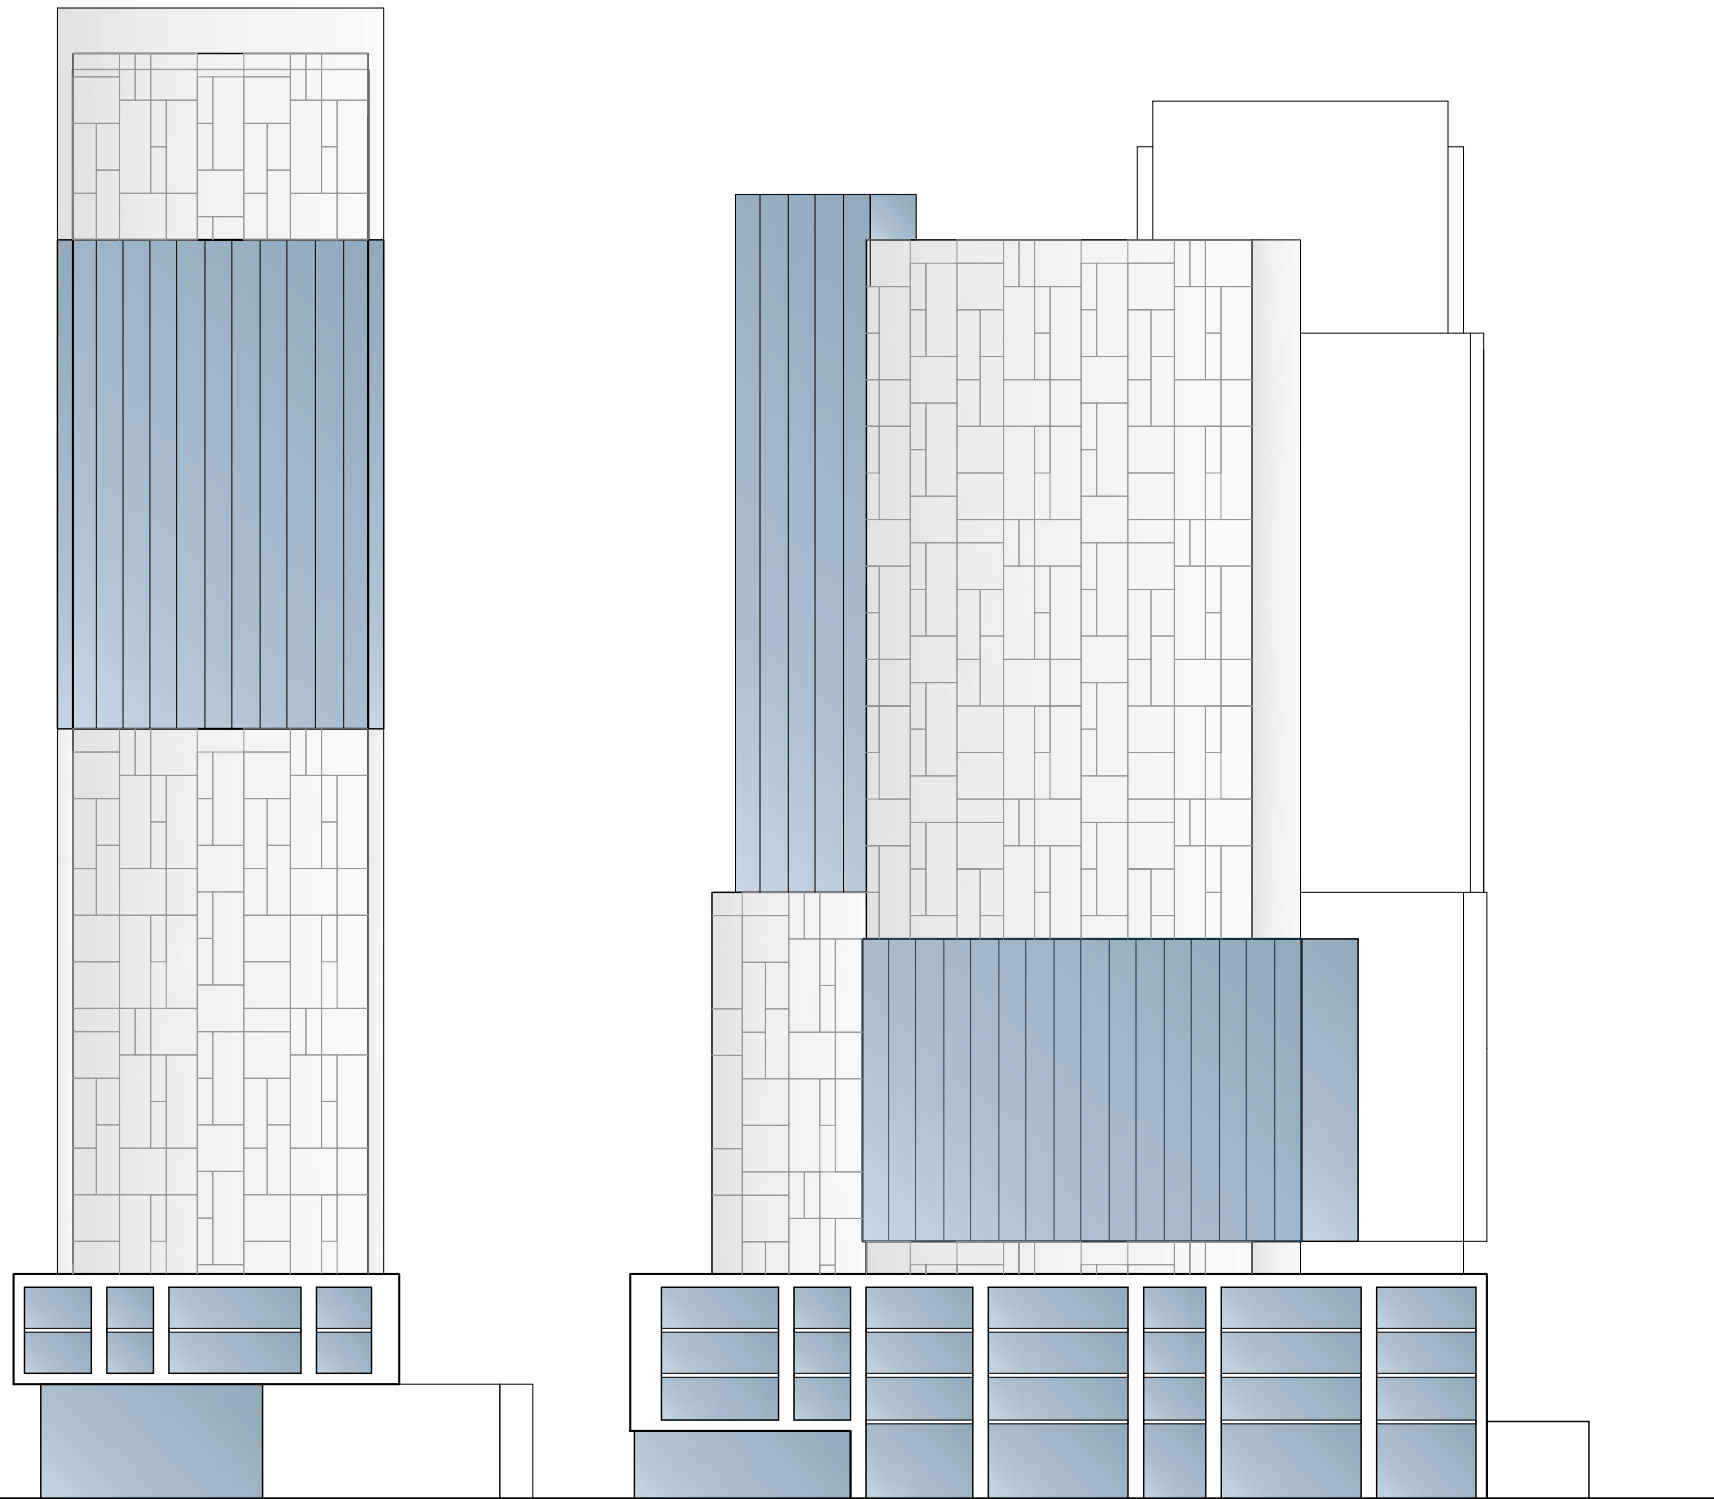

- 192.75  
ROOF
- 189.75  
L30
- 186.75  
L29
- 183.75  
L28
- 180.75  
L27
- 177.75  
L26
- 174.75  
L25
- 171.75  
L24
- 168.75  
L23
- 165.75  
L22
- 162.75  
L21
- 159.75  
L20
- 156.75  
L19
- 153.75  
L18
- 150.75  
L17
- 147.75  
L16
- 144.75  
L15
- 141.75  
L14
- 138.75  
L13
- 135.75  
L12
- 132.75  
L11
- 129.75  
L10
- 126.75  
L9
- 123.75  
L8
- 120.75  
L7
- 117.75  
L6
- 114.75  
L5
- 111.75  
L4
- 108.75  
L3
- 105.75  
L2
- 100.75  
T/O GROUND FLOOR
- 97.15  
T/O LEVEL P1
- 94.15  
T/O LEVEL P2

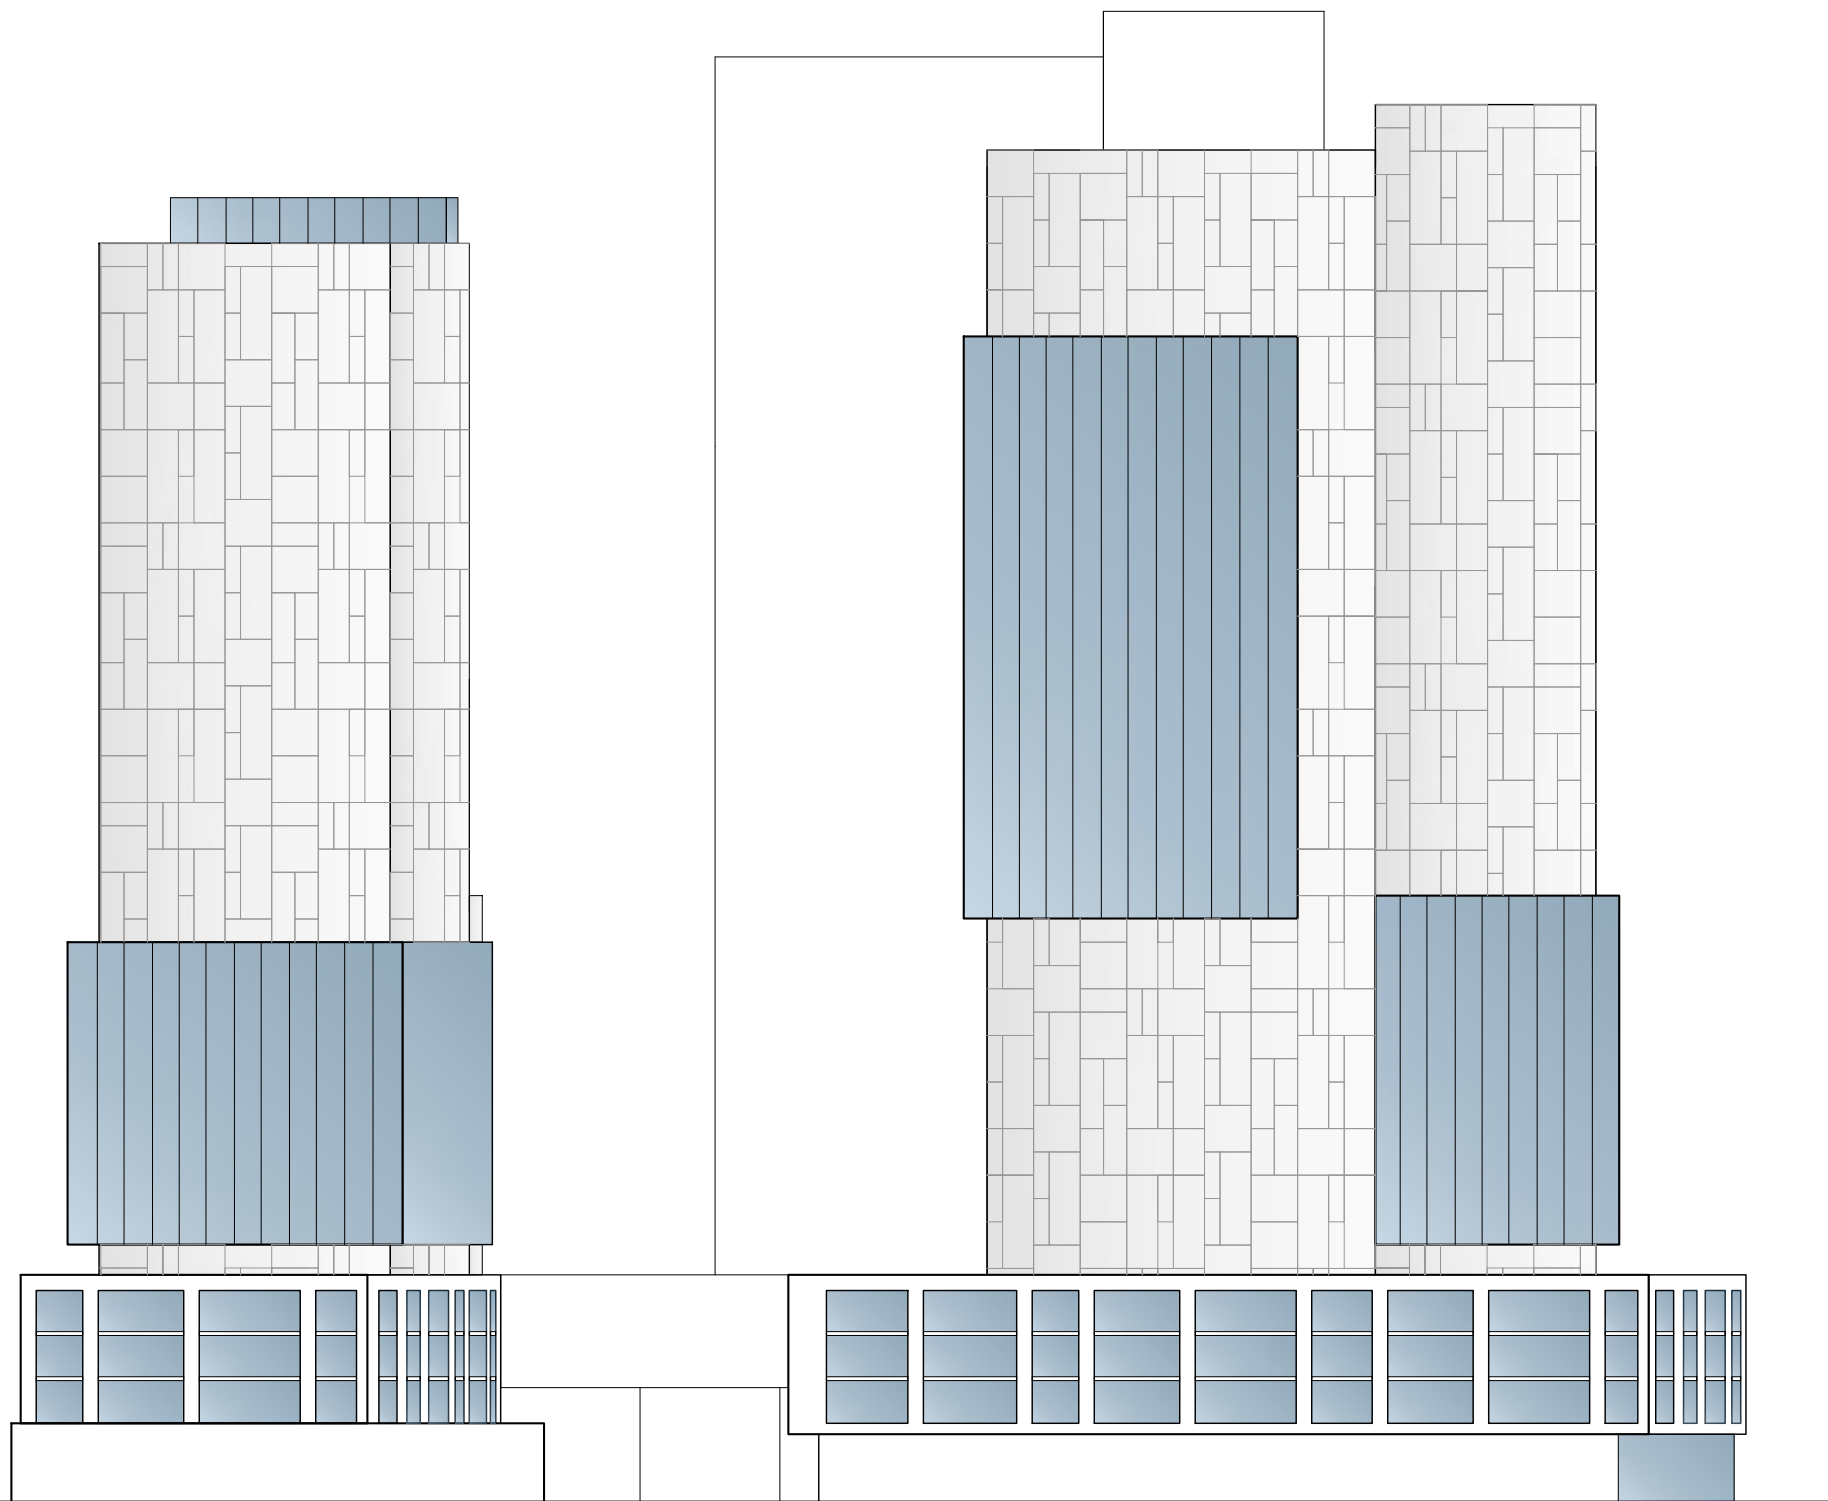

- 192.75  
ROOF
- 186.75  
L30
- 186.75  
L29
- 153.75  
L28
- 180.75  
L27
- 177.75  
L26
- 174.75  
L25
- 171.75  
L24
- 168.75  
L23
- 165.75  
L22
- 162.75  
L21
- 158.75  
L20
- 156.75  
L19
- 153.75  
L18
- 150.75  
L17
- 147.75  
L16
- 144.75  
L15
- 141.75  
L14
- 138.75  
L13
- 135.75  
L12
- 132.75  
L11
- 129.75  
L10
- 126.75  
L9
- 123.75  
L8
- 120.75  
L7
- 117.75  
L6
- 114.75  
L5
- 111.75  
L4
- 108.75  
L3
- 105.75  
L2
- 100.75  
T/O GROUND FLOOR
- 97.15  
T/O LEVEL P1
- 94.15  
T/O LEVEL P2

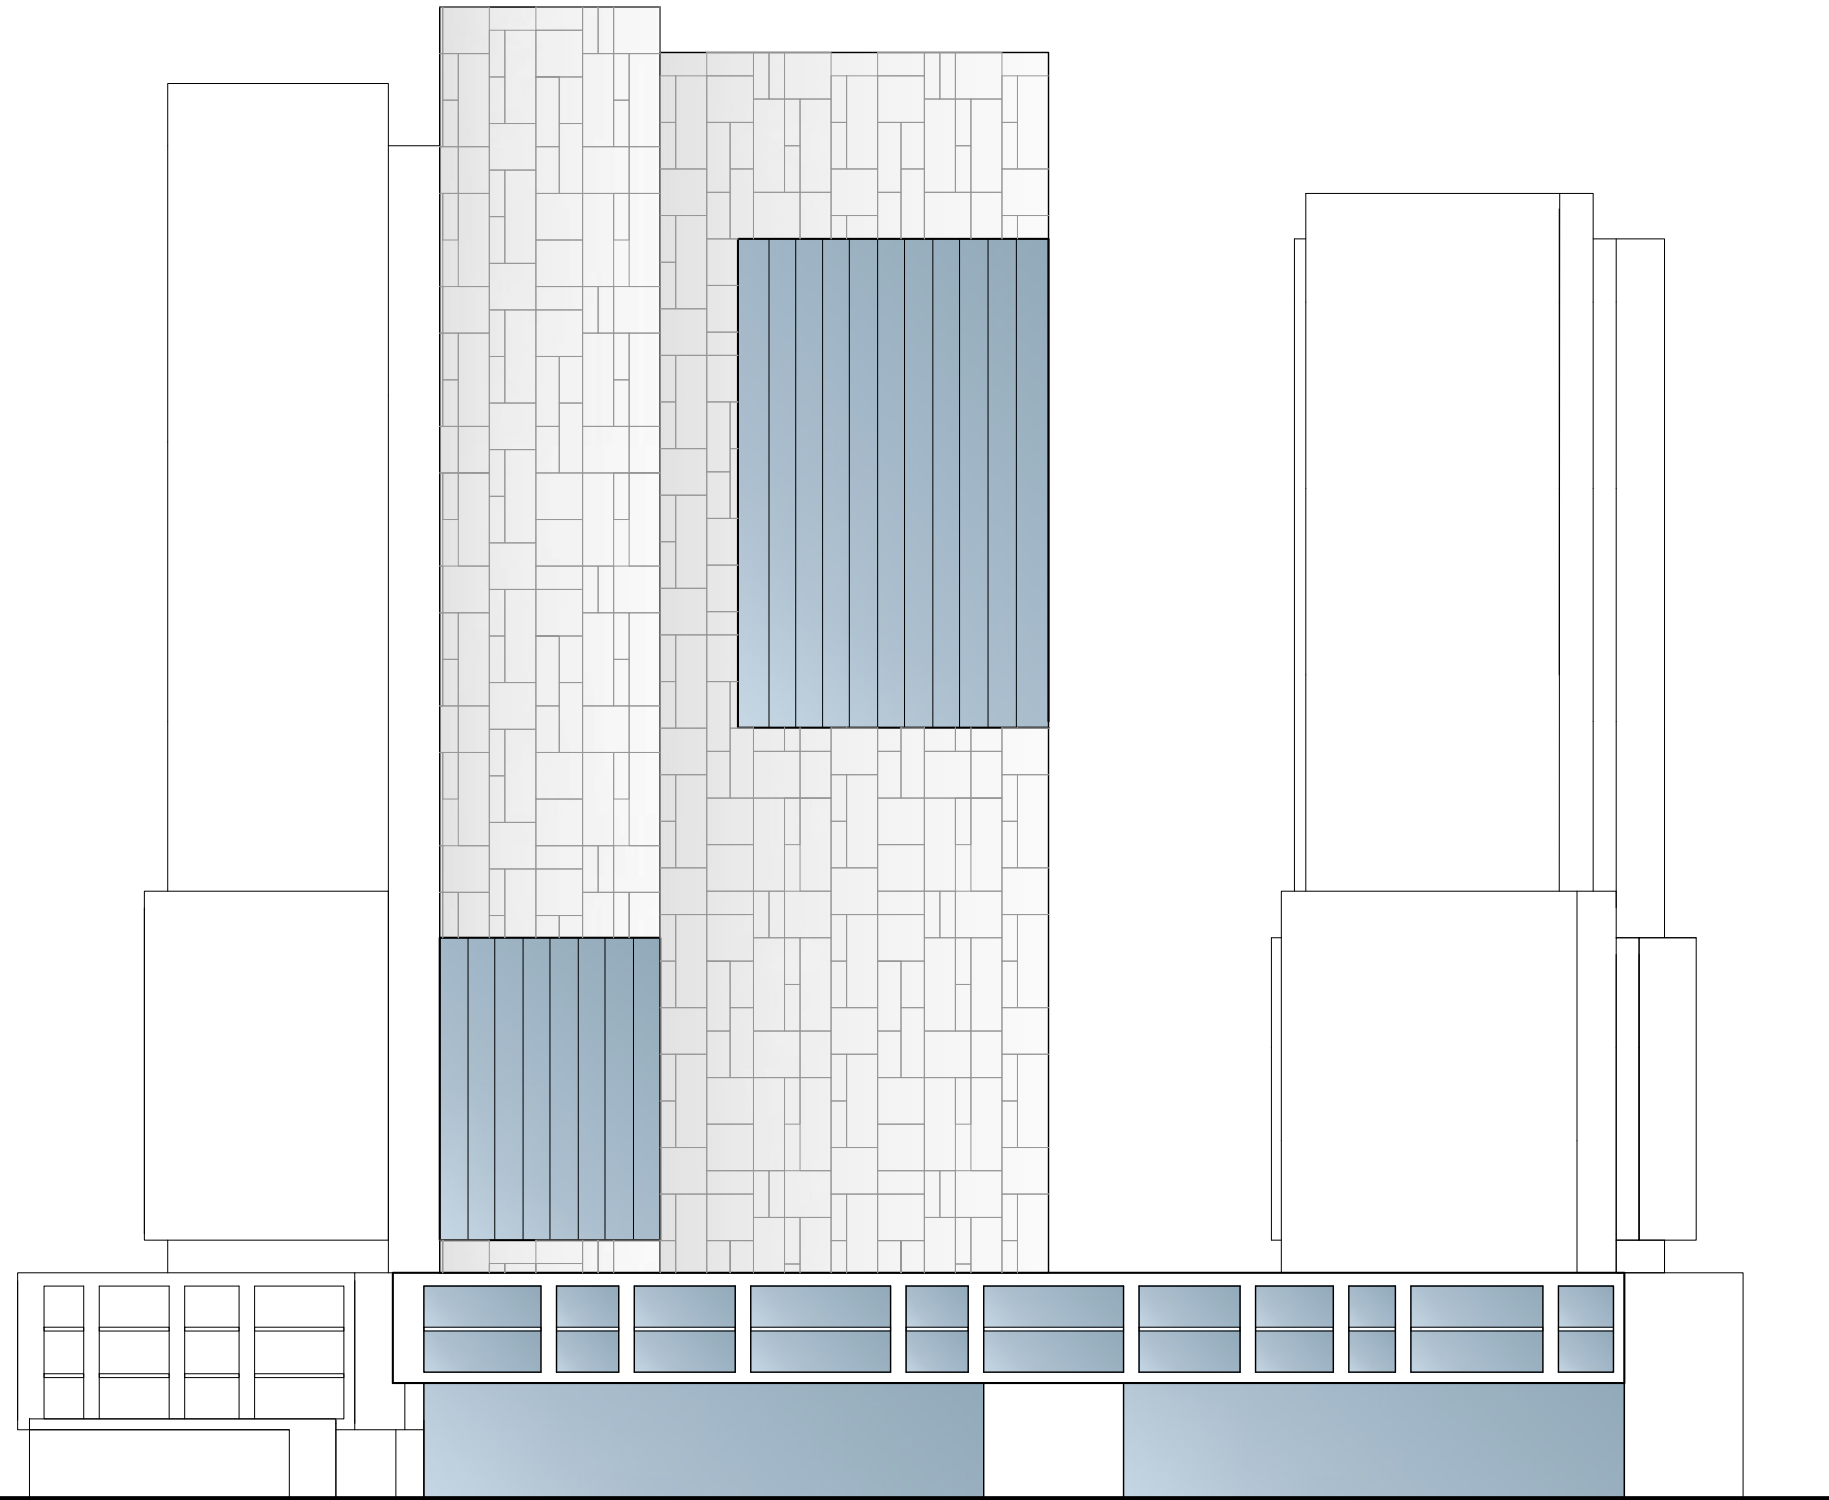

- 192.75  
ROOF
- 188.75  
L30
- 186.75  
L29
- 183.75  
L28
- 180.75  
L27
- 177.75  
L26
- 174.75  
L25
- 171.75  
L24
- 168.75  
L23
- 165.75  
L22
- 162.75  
L21
- 159.75  
L20
- 156.75  
L19
- 153.75  
L18
- 150.75  
L17
- 147.75  
L16
- 144.75  
L15
- 141.75  
L14
- 138.75  
L13
- 135.75  
L12
- 132.75  
L11
- 129.75  
L10
- 126.75  
L9
- 123.75  
L8
- 120.75  
L7
- 117.75  
L6
- 114.75  
L5
- 111.75  
L4
- 108.75  
L3
- 105.75  
L2
- 100.75  
T/O GROUND FLOOR
- 97.15  
T/O LEVEL P1
- 94.15  
T/O LEVEL P2

