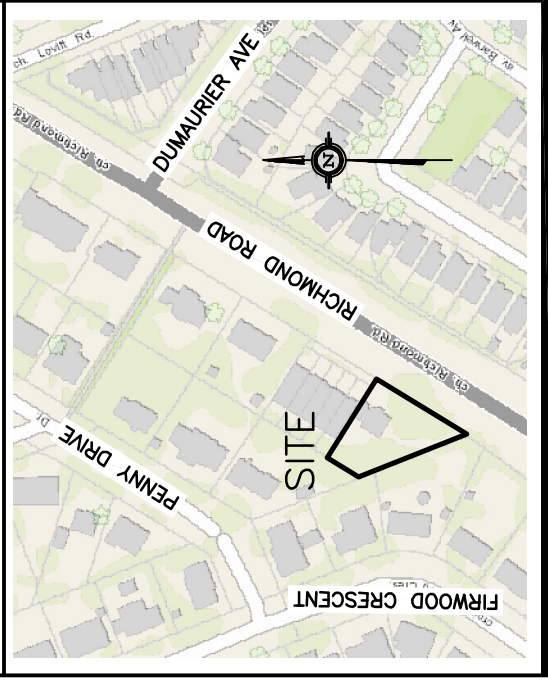


LEGEND

FFL	FIRST FLOOR ELEVATION
TOF	TOP OF FOUNDATION
BFL	BASEMENT FLOOR ELEVATION
USF	UNDERSIDE OF FOOTING
----- PROPERTY LINE -----	
C.R.Z.	CRITICAL ROOT ZONE
CB	CATCH BASIN
MH	SANITARY MANHOLE
FH	FIRE HYDRANT
FDC	FIRE DEPARTMENT CONNECTION
CS	CURB STOP & STANDPOST
VB	VALVE & VALVE BOX
W	WATER METER
R	REMOTE WATER METER
SAN	SANITARY SEWER
WS/WM	WATER SERVICE/WATERMAIN
SPL	SPRINGLINE OF PIPE
INV	INVERT OF PIPE
T.O.S.	TOP OF SLOPE
B.O.S.	BOTTOM OF SLOPE
----- CENTERLINE OF SWALE -----	
	ROAD CUT REINSTATEMENT

KEY PLAN

[illegible]

D. B. GRAY ENGINEERING INC.
Stormwater Management • Grading & Drainage • Storm & Sanitary Sewers • Waterworks


700 Long Point Circle 613-425-8044
Ottawa, Ontario d.gray@dbgrayengineering.com

Project


PROPOSED 5-STORY
APARTMENT BUILDING
3055 RICHMOND RD
OTTAWA, ONTARIO

Drawing Title

EXISTING CONDITIONS, REMOVALS & DECOMMISSIONING PLAN

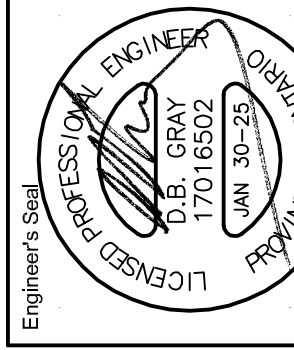

Drawing No.
C-3
of 7

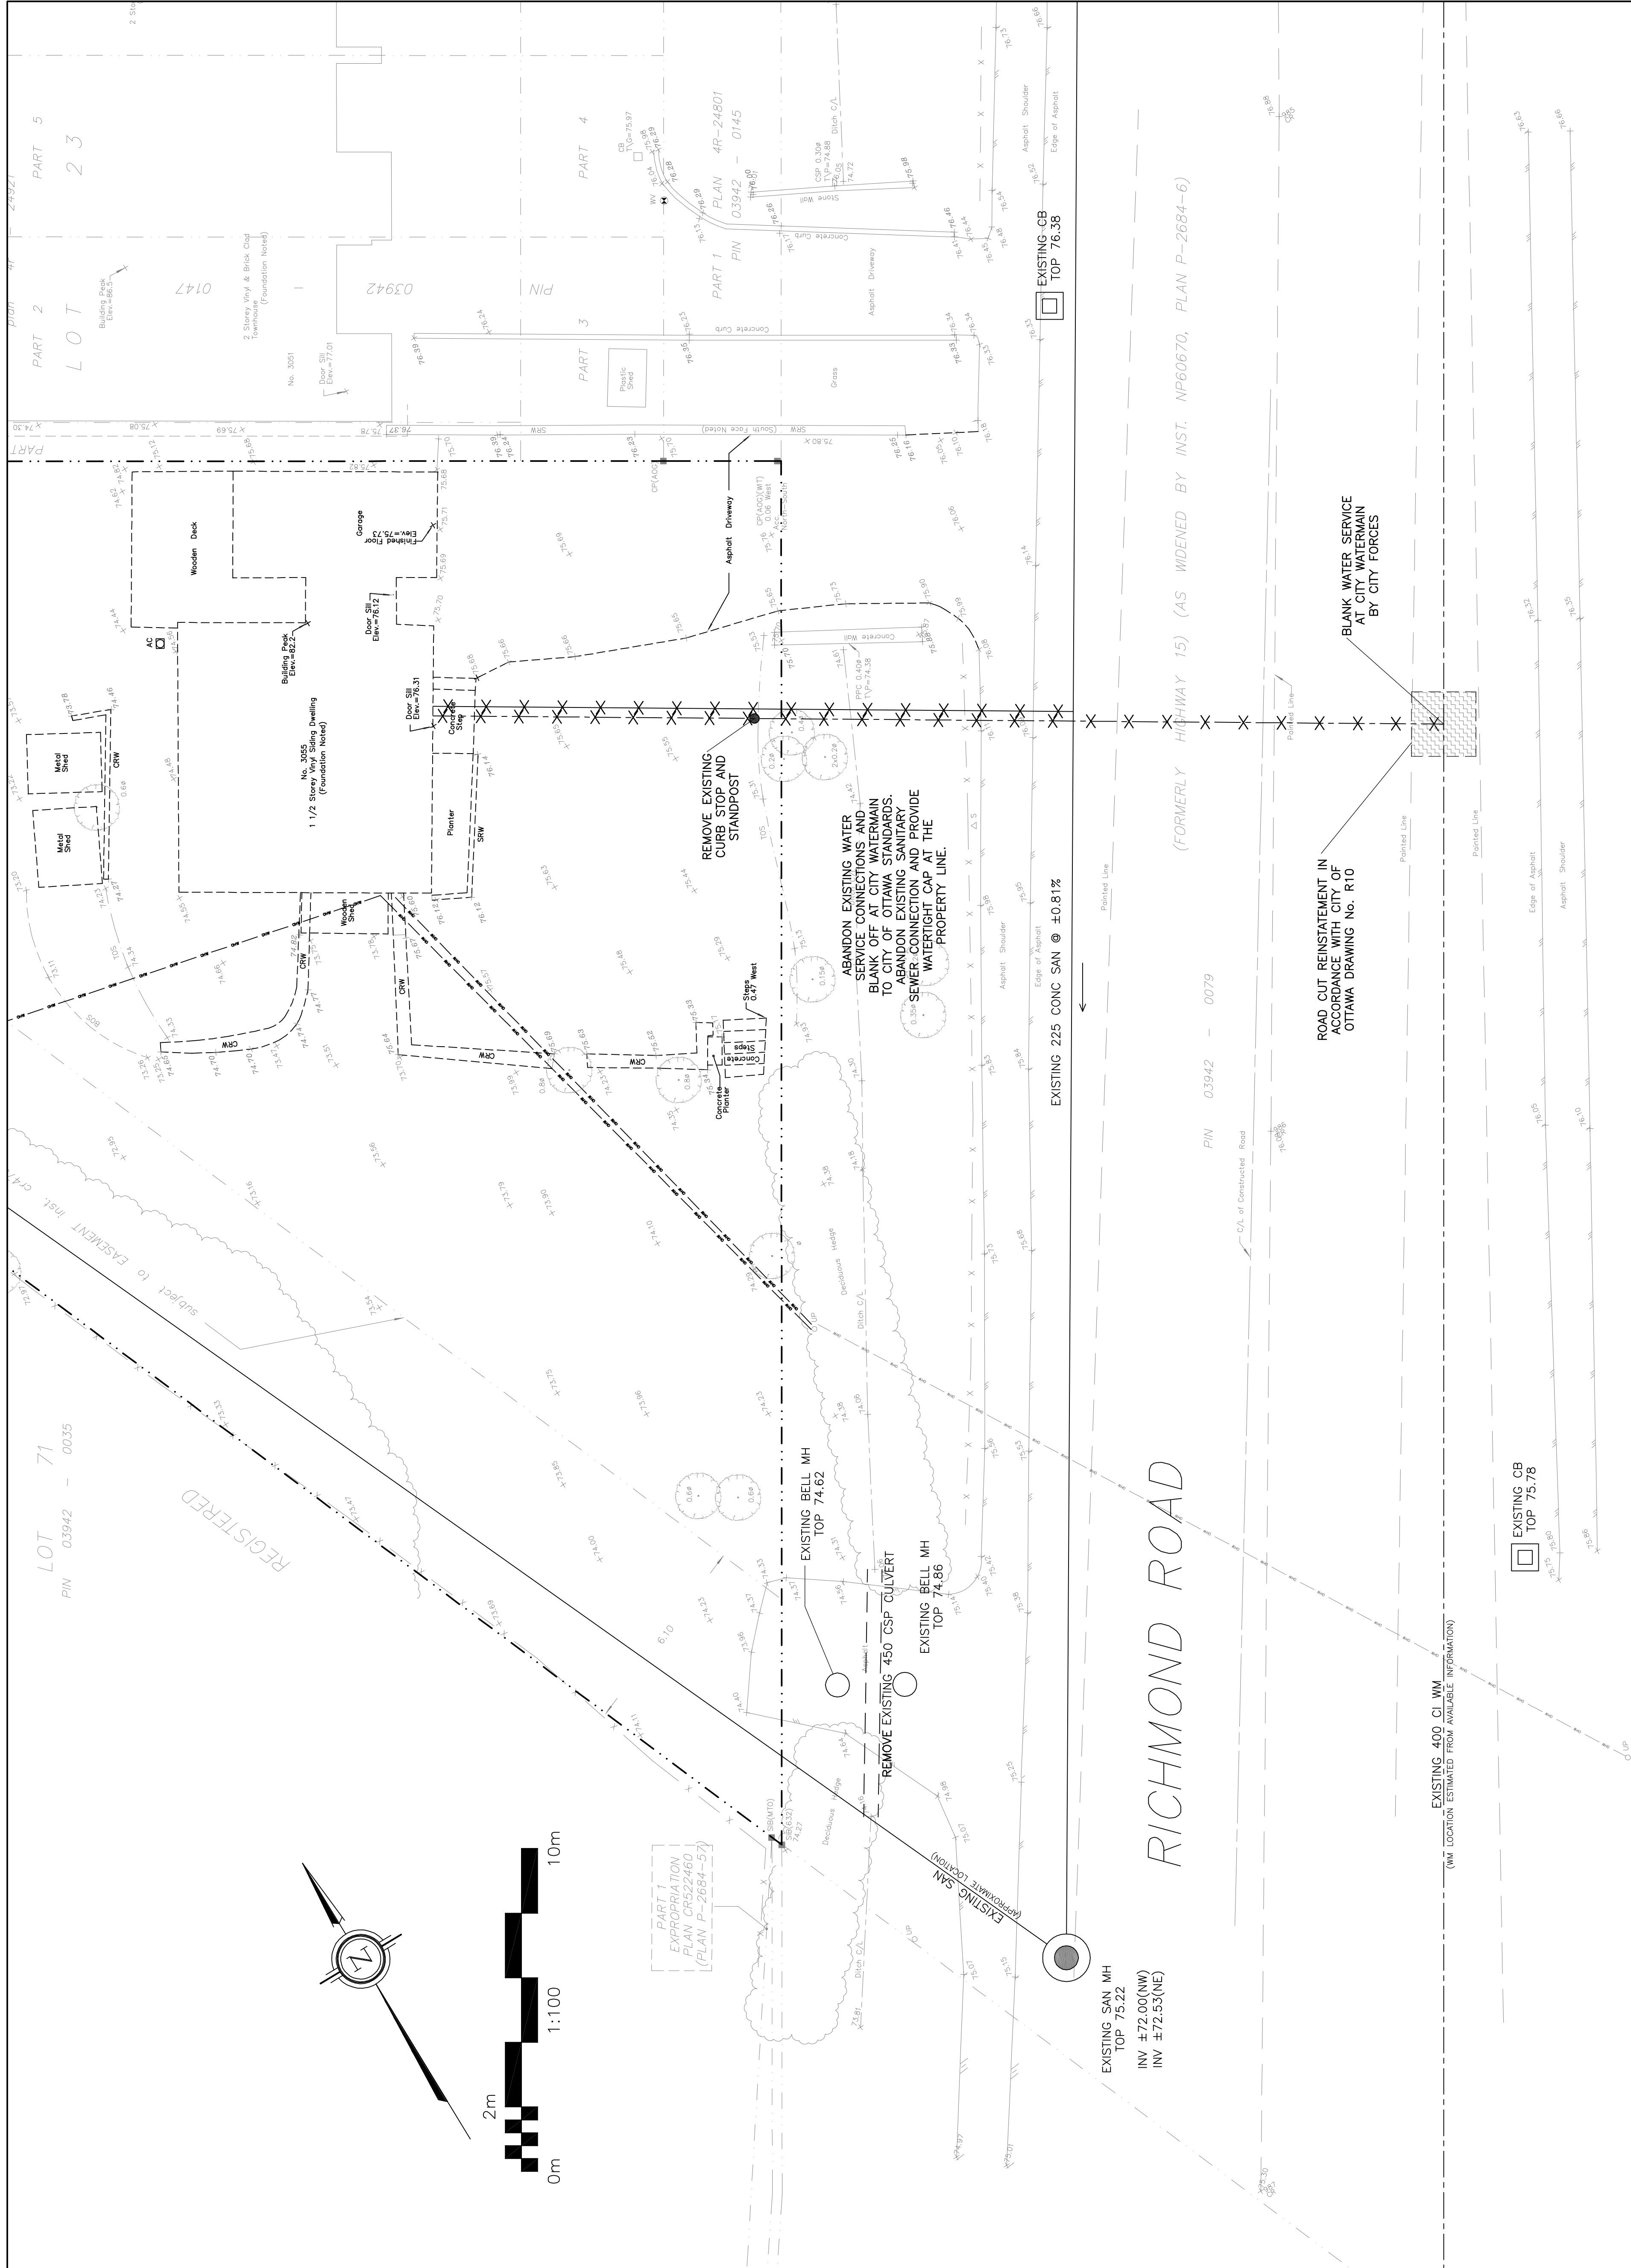

REFER TO NOTES, DETAILS &
SCHEDULES ON DRAWINGS C-4 & C-5