




STREET 6

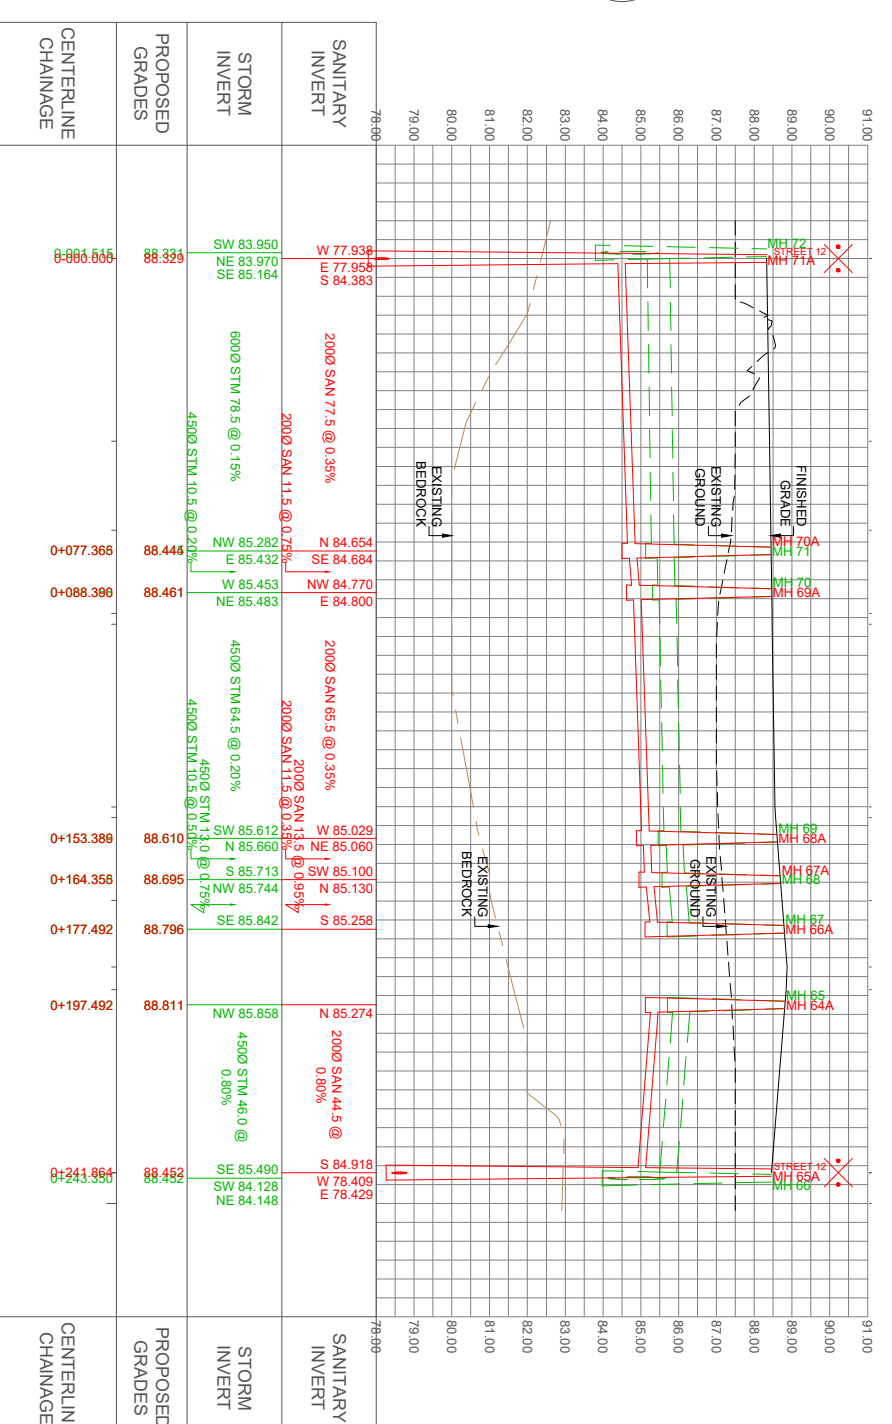


STREET 8

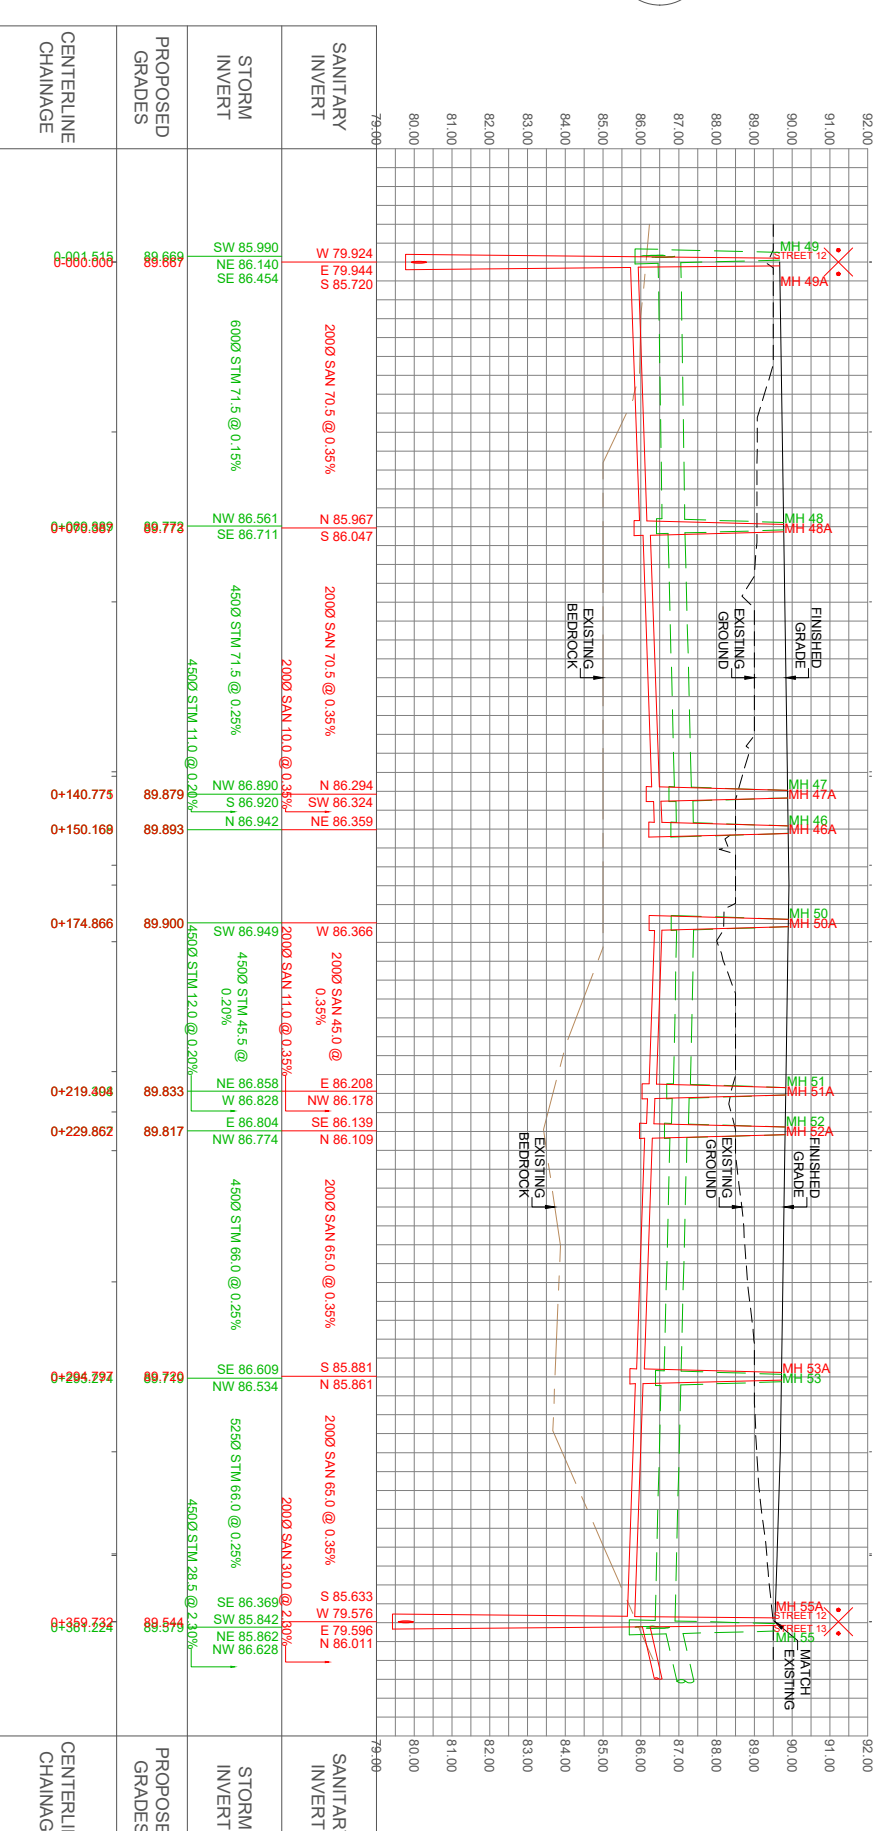


STREET 9

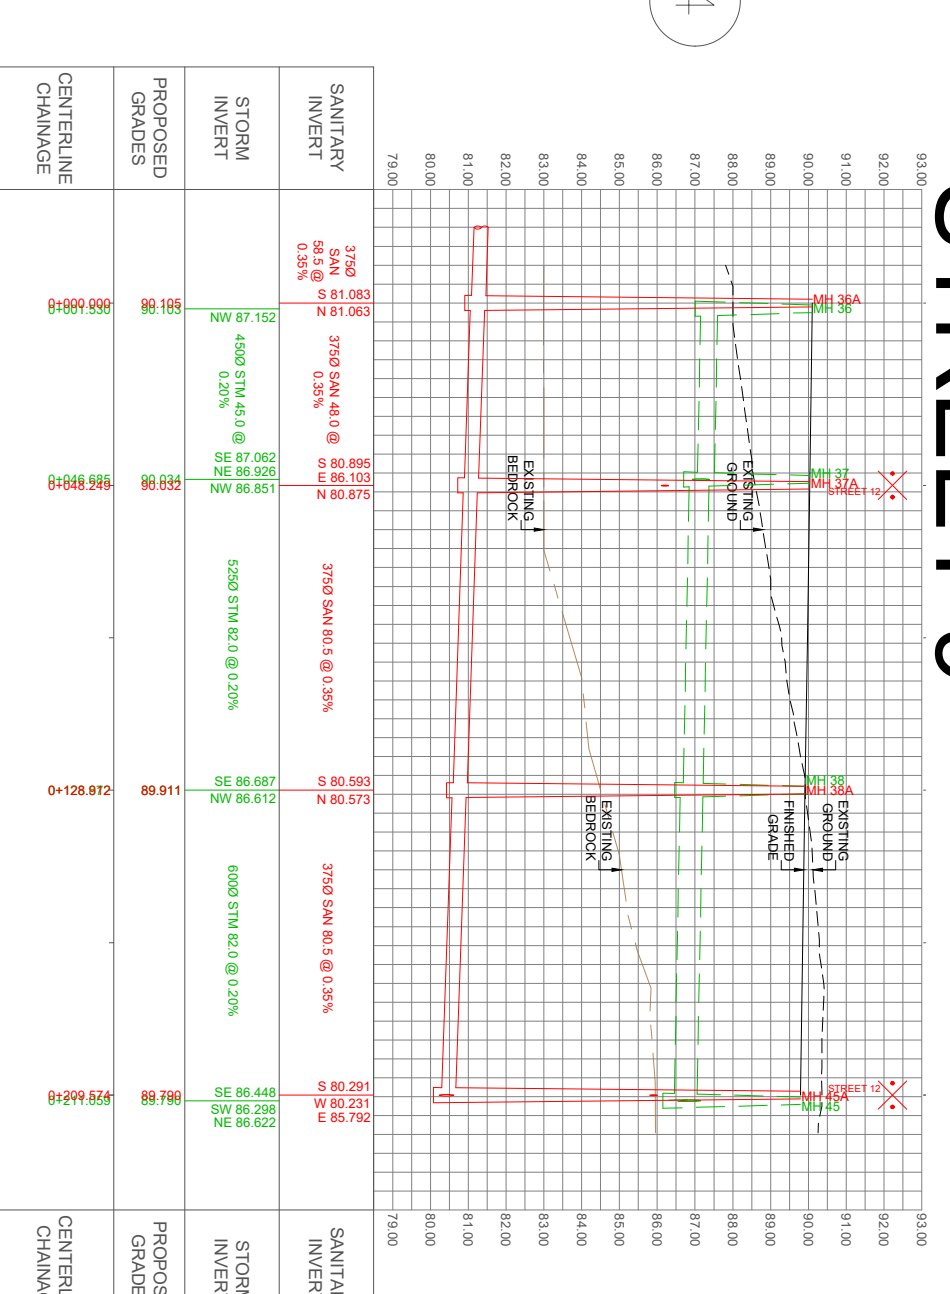


STREET 15

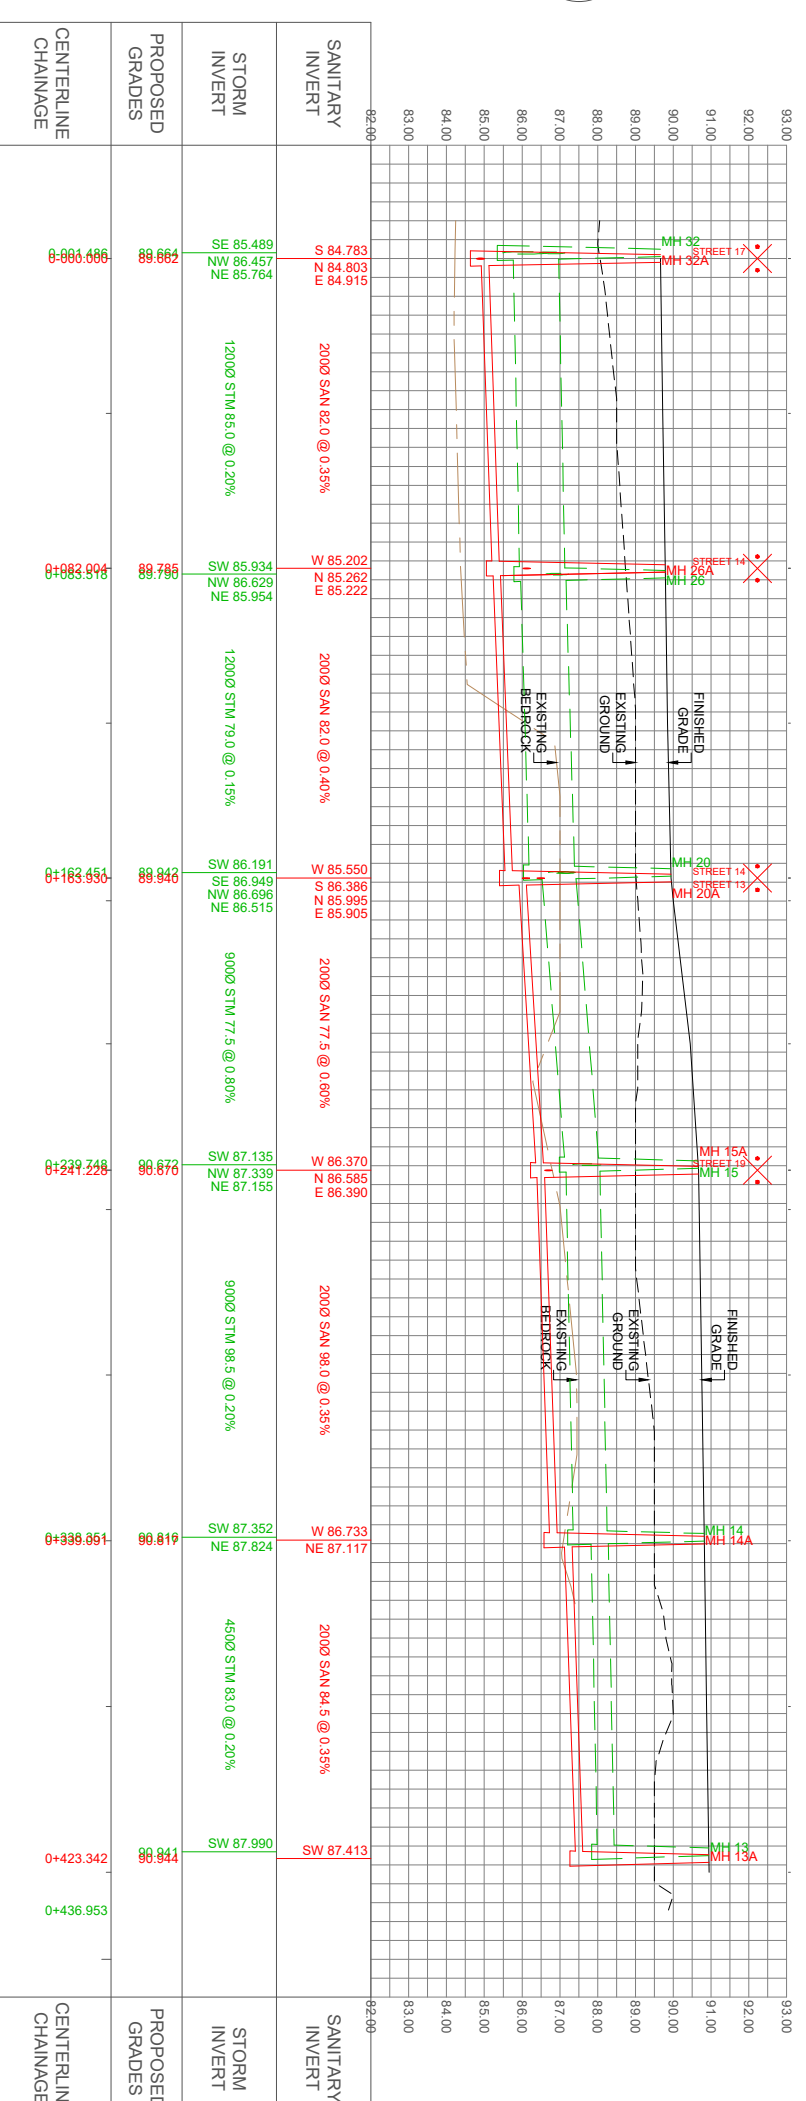


STREET 13

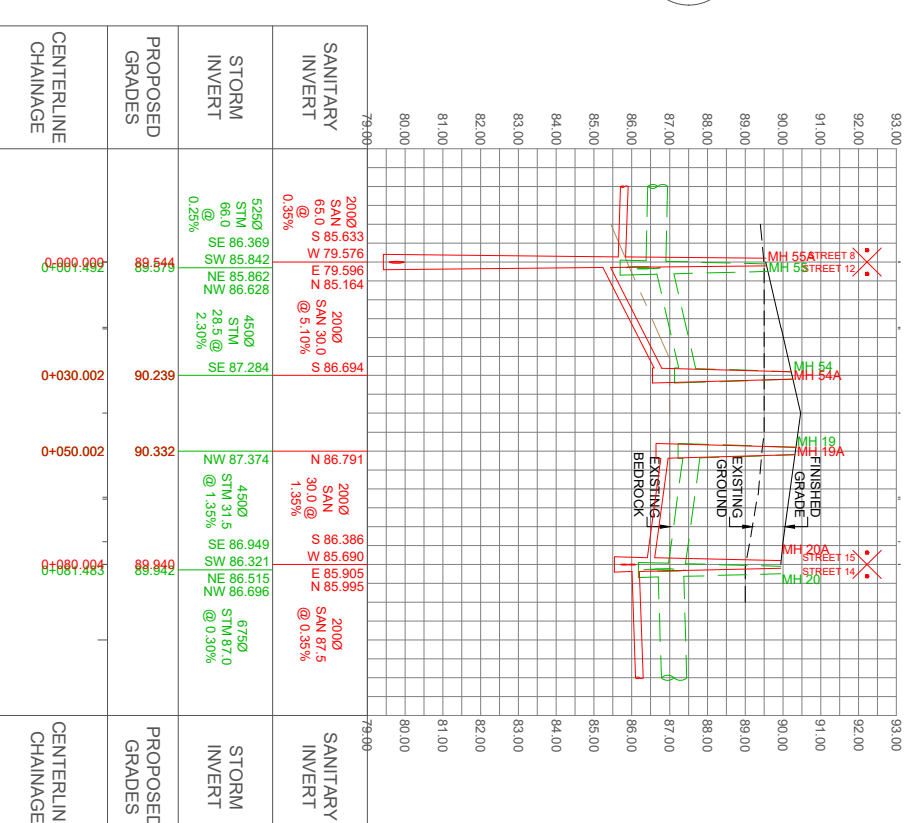


STREET 14

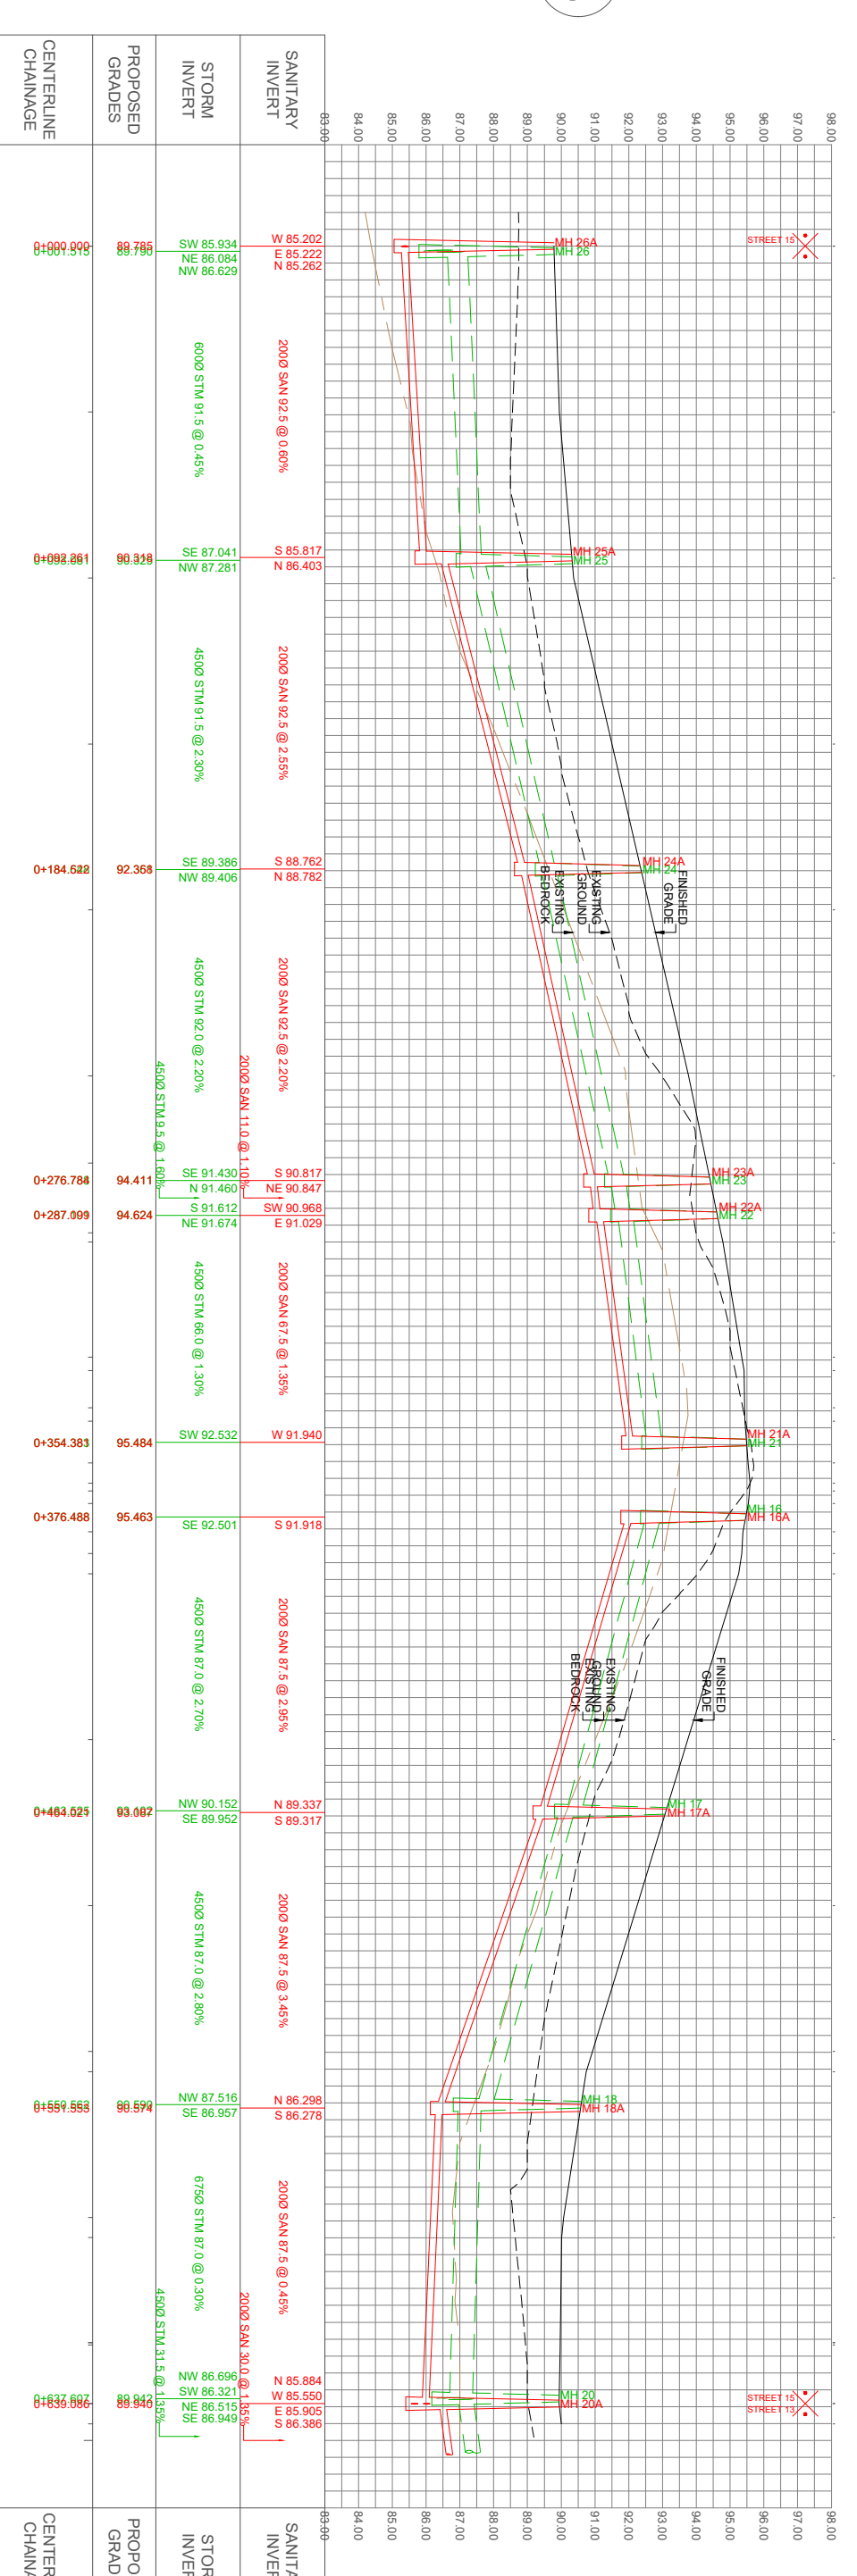

STREET 12

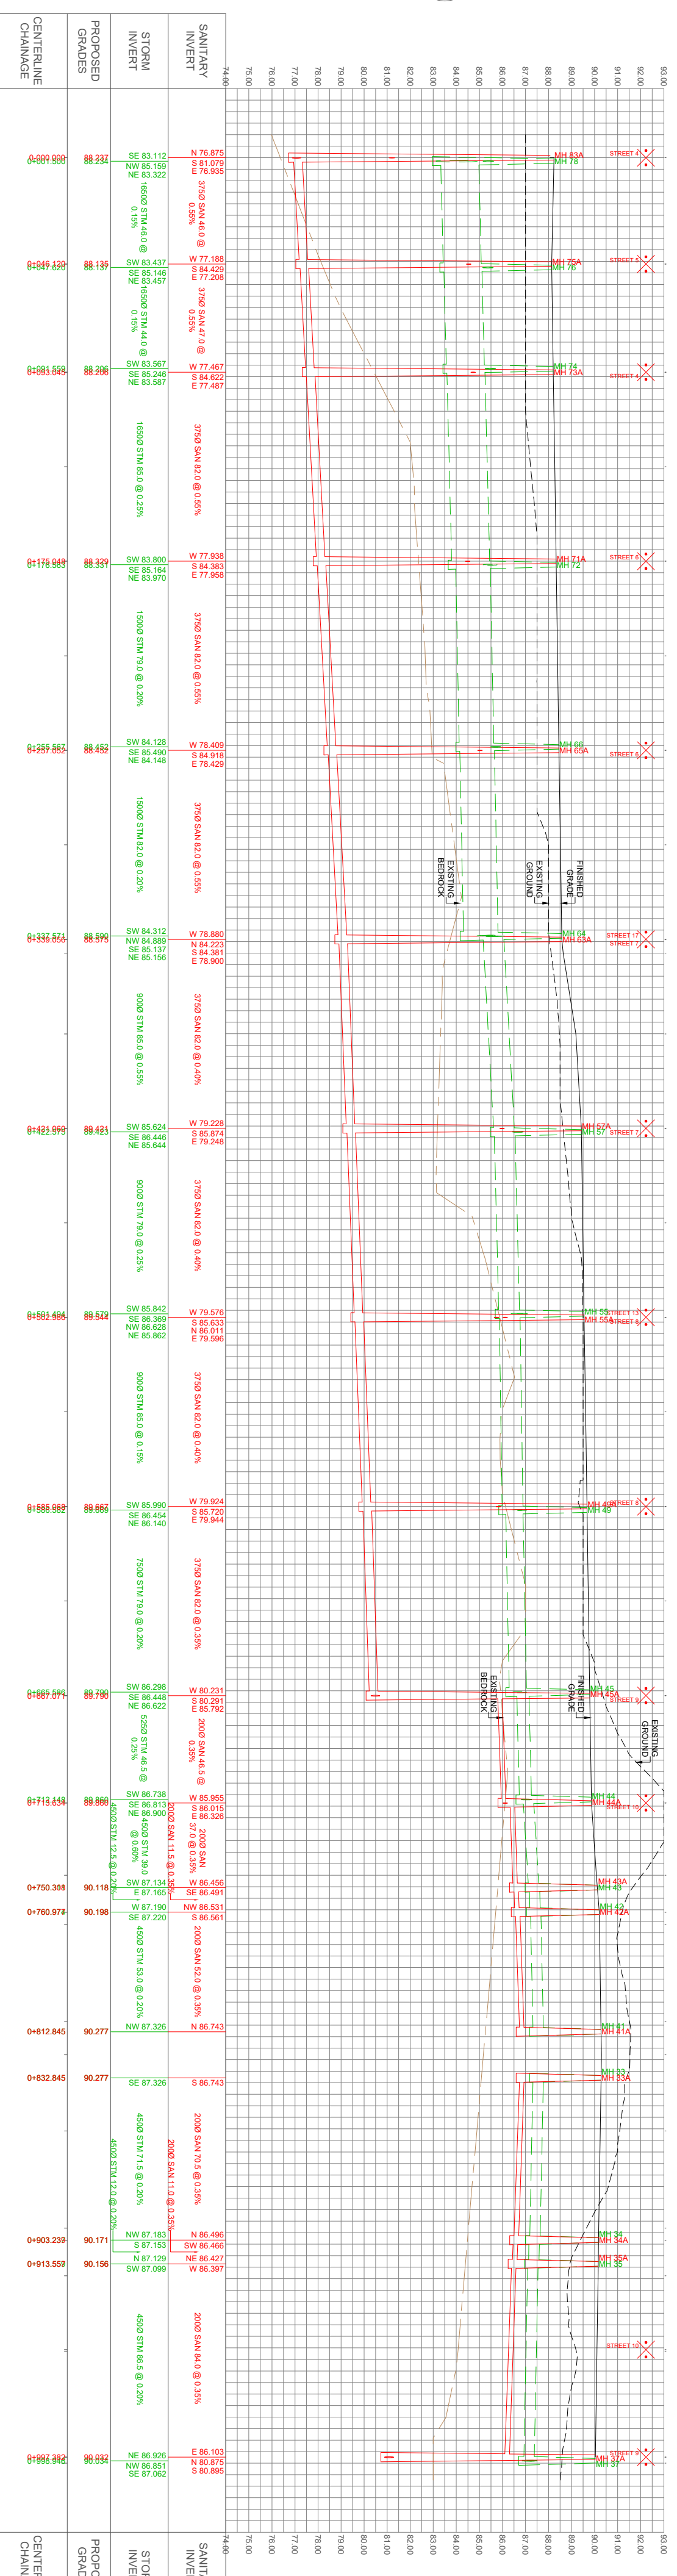

STREET 2

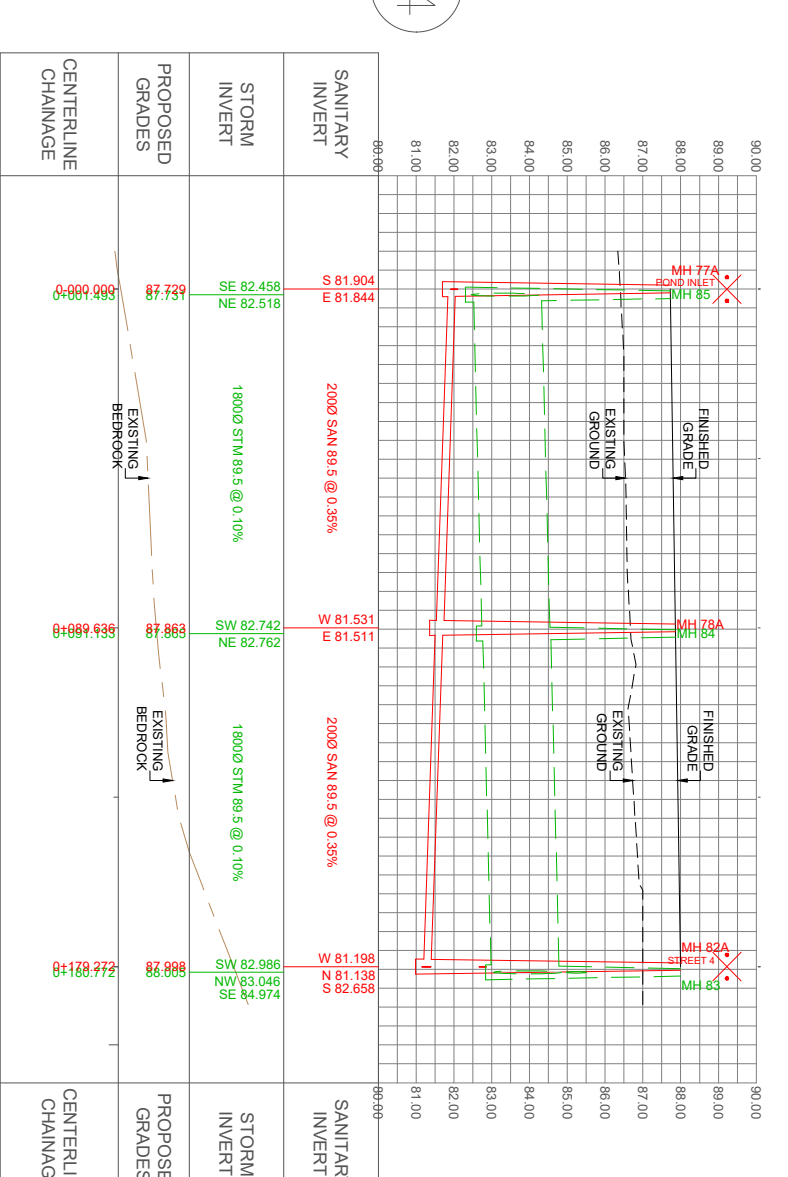

120 Iber Road, Unit 103
 Stittville, Ontario, K2S 1E9
 Tel: (613) 596-7783
 Fax: (613) 596-7783
 www.dsel.ca

CARDINAL CREEK
 VILLAGE SOUTH
 CITY OF OTTAWA

PROFILES

SCALE: 1:2000
 DATE: NOVEMBER 2024
 PROJECT NO.: 19-1153
 DRAWING: 6