



FLUVIAL GEOMORPHIC AND EROSION HAZARD ASSESSMENT
STINSON LANDS
OTTAWA, ONTARIO

Prepared for:
NOVATECH ENGINEERING AND CONSULTANTS LTD.


Prepared by:
MATRIX SOLUTIONS INC., A MONTROSE ENVIRONMENTAL COMPANY

Version 1.0
April 2024
Guelph, Ontario

Unit 7B, 650 Woodlawn Rd. W
Guelph, ON, Canada N1K 1B8
T 519.772.3777 F 226.314.1908
www.matrix-solutions.com

FLUVIAL GEOMORPHIC AND EROSION HAZARD ASSESSMENT
STINSON LANDS
OTTAWA, ONTARIO

Prepared for Novatech Engineering and Consultants Ltd., April 2024

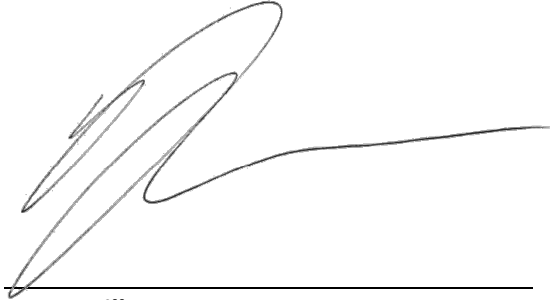

Bryce Miller, M.Sc.
Fluvial Specialist



reviewed by April 22, 2024
John McDonald, M.Sc., P.Geo. (Limited)
Fluvial Geomorphologist

CONTRIBUTORS

Name	Job Title	Role
Bryce Miller, M.Sc.	Fluvial Specialist	Author
John McDonald, M.Sc., P.Geo. (Limited)	Fluvial Geomorphologist	Reviewer

DISCLAIMER

Matrix Solutions Inc. certifies that this report is accurate and complete and accords with the information available during the project. Information obtained during the project or provided by third parties is believed to be accurate but is not guaranteed. Matrix Solutions Inc. has exercised reasonable skill, care, and diligence in assessing the information obtained during the preparation of this report.

This report was prepared for Novatech Engineering and Consultants Ltd. The report may not be relied upon by any other person or entity without the written consent of Matrix Solutions Inc. and of Novatech Engineering and Consultants Ltd. Any uses of this report by a third party, or any reliance on decisions made based on it, are the responsibility of that party. Matrix Solutions Inc. is not responsible for damages or injuries incurred by any third party, as a result of decisions made or actions taken based on this report.

VERSION CONTROL

Version	Date	Issue Type	Filename	Description
V1.0	29-Nov-2022	Final	35268-504 Stinson Geomorph R 2022-11-29 final v1.0.docx	issued to client
V2.0	22-Apr-2024	Revised Final	35268-504 Stinson Geomorph R 2024-04-22 final v2.0.docx	issued to client

TABLE OF CONTENTS

1	INTRODUCTION	1
2	BACKGROUND REVIEW	2
2.1	Study Area and Reach Delineation	2
2.2	Physiography and Surficial Geology.....	2
2.3	Previous Studies.....	5
2.3.1	Mud Creek Subwatershed Existing Conditions Study.....	5
2.3.2	Fluvial Geomorphic and Erosion Threshold Assessment, Wilson-Cowan Municipal Drain, Matrix Solutions Inc. (2021)	5
2.4	Historical Assessment	6
3	FIELD ASSESSMENT	9
3.1	Rapid Assessments and Reach Characteristics	9
3.1.1	Mud Creek.....	10
3.1.2	Wilson-Cowan Drain	11
3.1.3	Oxbow Feature	12
4	EROSION HAZARD ASSESSMENT.....	14
4.1	POLICIES AND GUIDELINES	14
4.2	Regulation Limit	14
4.3	Erosion Hazard Delineation	15
4.3.1	Approach.....	15
4.3.2	Methodology	17
4.3.3	Results.....	20
5	PROPOSED OUTFALL AND EROSION SENSITIVITY	22
6	REFERENCES.....	24

IN-TEXT FIGURES

FIGURE 1	Study Area at 4386 Rideau Valley Drive North (Stinson Lands).....	3
FIGURE 2	Surficial Geology Mapping	4
FIGURE 3	Historic Land Use and Development Expansion Around the Stinson Lands Study Site.....	7
FIGURE 4	Planform Traces of Mud Creek and Wilson-Cowan Drain, 1976 to 2015	8
FIGURE 5	Survey Extents and Cross-section Locations Within the Oxbow Feature.....	13
FIGURE 6	Erosion Hazard Delineation for Confined Systems Where Toe or Valley Slope is Located Less than 15 m from Watercourse (A) or Greater than 15 m from Watercourse (B).....	16
FIGURE 7	Meander Belt Delineation.....	19
FIGURE 8	Erosion Hazard Limit, Long-term Stable Top-of-slope Desktop Assessment following MNR Technical Guide (2002b)	21

IN-TEXT TABLES

TABLE 1	Summary of Observations from PARISH (2004).....	5
TABLE 2	Average Cross-section Parameters for WC(2), Wilson-Cowan Drain	6
TABLE 3	Summary of Rapid Geomorphic Assessment Scores	11
TABLE 4	Summary of Rapid Stream Assessment Scores	11
TABLE 5	Determination of Toe Erosion Allowance (MNR 2002b)	17

APPENDICES

APPENDIX A	Site Photographs
APPENDIX B	Geomorphic Survey Plots

1 INTRODUCTION

Novatech Engineers and Consultants Ltd. retained Matrix Solutions Inc. to conduct a fluvial geomorphic and erosion hazard assessment on sections of Mud Creek and the Wilson-Cowan Drain bordering the property at 4386 Rideau Valley Drive North, Ottawa, Ontario (referred to as the Stinson Lands, as requested by the City of Ottawa [Figure 1]). This assessment is necessary to inform the potential development of the Stinson Lands from existing agricultural land use to residential land use. Both watercourses are situated within the Rideau watershed, which is regulated by the Rideau Valley Conservation Authority (RVCA) with respect to riverine flood and erosion hazards. A fluvial geomorphic assessment of the floodplain feature (oxbow) immediately west of Rideau Valley Drive (Figure 1) was also completed to evaluate potential erosion concerns associated with potential runoff directed to the feature. The proposed development within the Stinson Lands includes new sources of surface stormwater discharge within the study area, with the main stormwater outlet proposed to discharge into a portion of the Rideau River floodplain on the east side of Rideau Valley Drive, and drainage from rear lot and/or park runoff toward the valley slopes associated with Wilson-Cowan Drain and Mud Creek.

Standard protocols for delineating the erosion hazard limit were reviewed to achieve the project objectives, including the provincial *Technical Guide, River & Stream Systems: Erosion Hazard Limit* (the Technical Guide; MNR 2002a) and the Toronto and Region Conservation Authority's (TRCA's) *Belt Width Delineation Procedures* (PARISH 2004a). Historical alteration/channelization of the subject reaches requires an interpretation of standard protocols to appropriately characterize the erosion hazards at the sites.

The following tasks were completed in support of the assignment:

- Background review and desktop assessment: reviewing previous studies, base mapping, historical aerial imagery, and surficial geology mapping.
- Erosion hazard assessment: using information from previous studies (i.e., geotechnical studies) to delineate the stable top-of-slope allowance where watercourses are confined and historical aerial imagery to delineate the meander belt where watercourses are unconfined.
 - ✦ The 100-year erosion hazard limit or assessment of lateral channel migration will be delineated using historic and aerial imagery (where possible) to finalize the erosion hazard setback limit.
- Field assessment: completing fluvial geomorphic assessments of the Wilson-Cowan Drain, Mud Creek, and the oxbow feature, including Rapid Geomorphic Assessments (RGAs; MOE 2003), Rapid Stream Assessment Techniques (RSATs; Galli 1996), and detailed topographic channel survey using high-precision GPS equipment.

2 BACKGROUND REVIEW

2.1 Study Area and Reach Delineation


The study area (the Stinson Lands) is located at the northwest corner of Rideau Valley Drive and Bankfield Road in Ottawa (Figure 1). The Stinson Lands are primarily agricultural and bordered by approximately 800 m of watercourse/valleylands split between Mud Creek and the Wilson-Cowan Drain. Mud Creek flows eastward along the northern extent of the Stinson Lands toward the Rideau River, while the Wilson-Cowan Drain flows northerly along the western limit of the study area from Bankfield Road to the confluence with Mud Creek. For this study, one reach has been delineated for each watercourse (two reaches total). The reach for Mud Creek extends from the confluence of Mud Creek and the Wilson-Cowan Drain to the confluence of Mud Creek and the Rideau River 300 m downstream, and the reach for the Wilson-Cowan Drain extends from Bankfield Road to the confluence with Mud Creek 500 m downstream. The oxbow has been delineated separately for analysis. It represents an abandoned section of channel cutoff from Mud Creek prior to the earliest photographs available (1954). Since then, it has taken on flows during overbank events and holds water throughout the year. Land use in the broader context reveals a predominantly agricultural use within the Rideau subwatershed (63%), and only approximately 10% of its area is urbanized (City of Ottawa 2015); however, the urban settlement is expanding, such as that through the Manotick area. Figure 1 includes the overall study area and reach delineation.

2.2 Physiography and Surficial Geology


The study area is situated in the Clay Plains physiographic region, which consists of large regions of clay beds that are interrupted by faulted bedrock and uplifted blocks (Chapman and Putnam 1984). Underlying the clays are limestones that are mildly calcareous and derived from acidic rocks of the Canadian Shield (Chapman and Putnam 1984). Surficial geology mapping indicates that the study area is located within fine-textured glaciomarine deposits, which tend to be well-laminated and include silt and clay with minor additions of sand and gravel (OGS 2010). Figure 2 displays surficial geology mapping for the study area and adjacent lands.

Easting (m)

Northing (m)

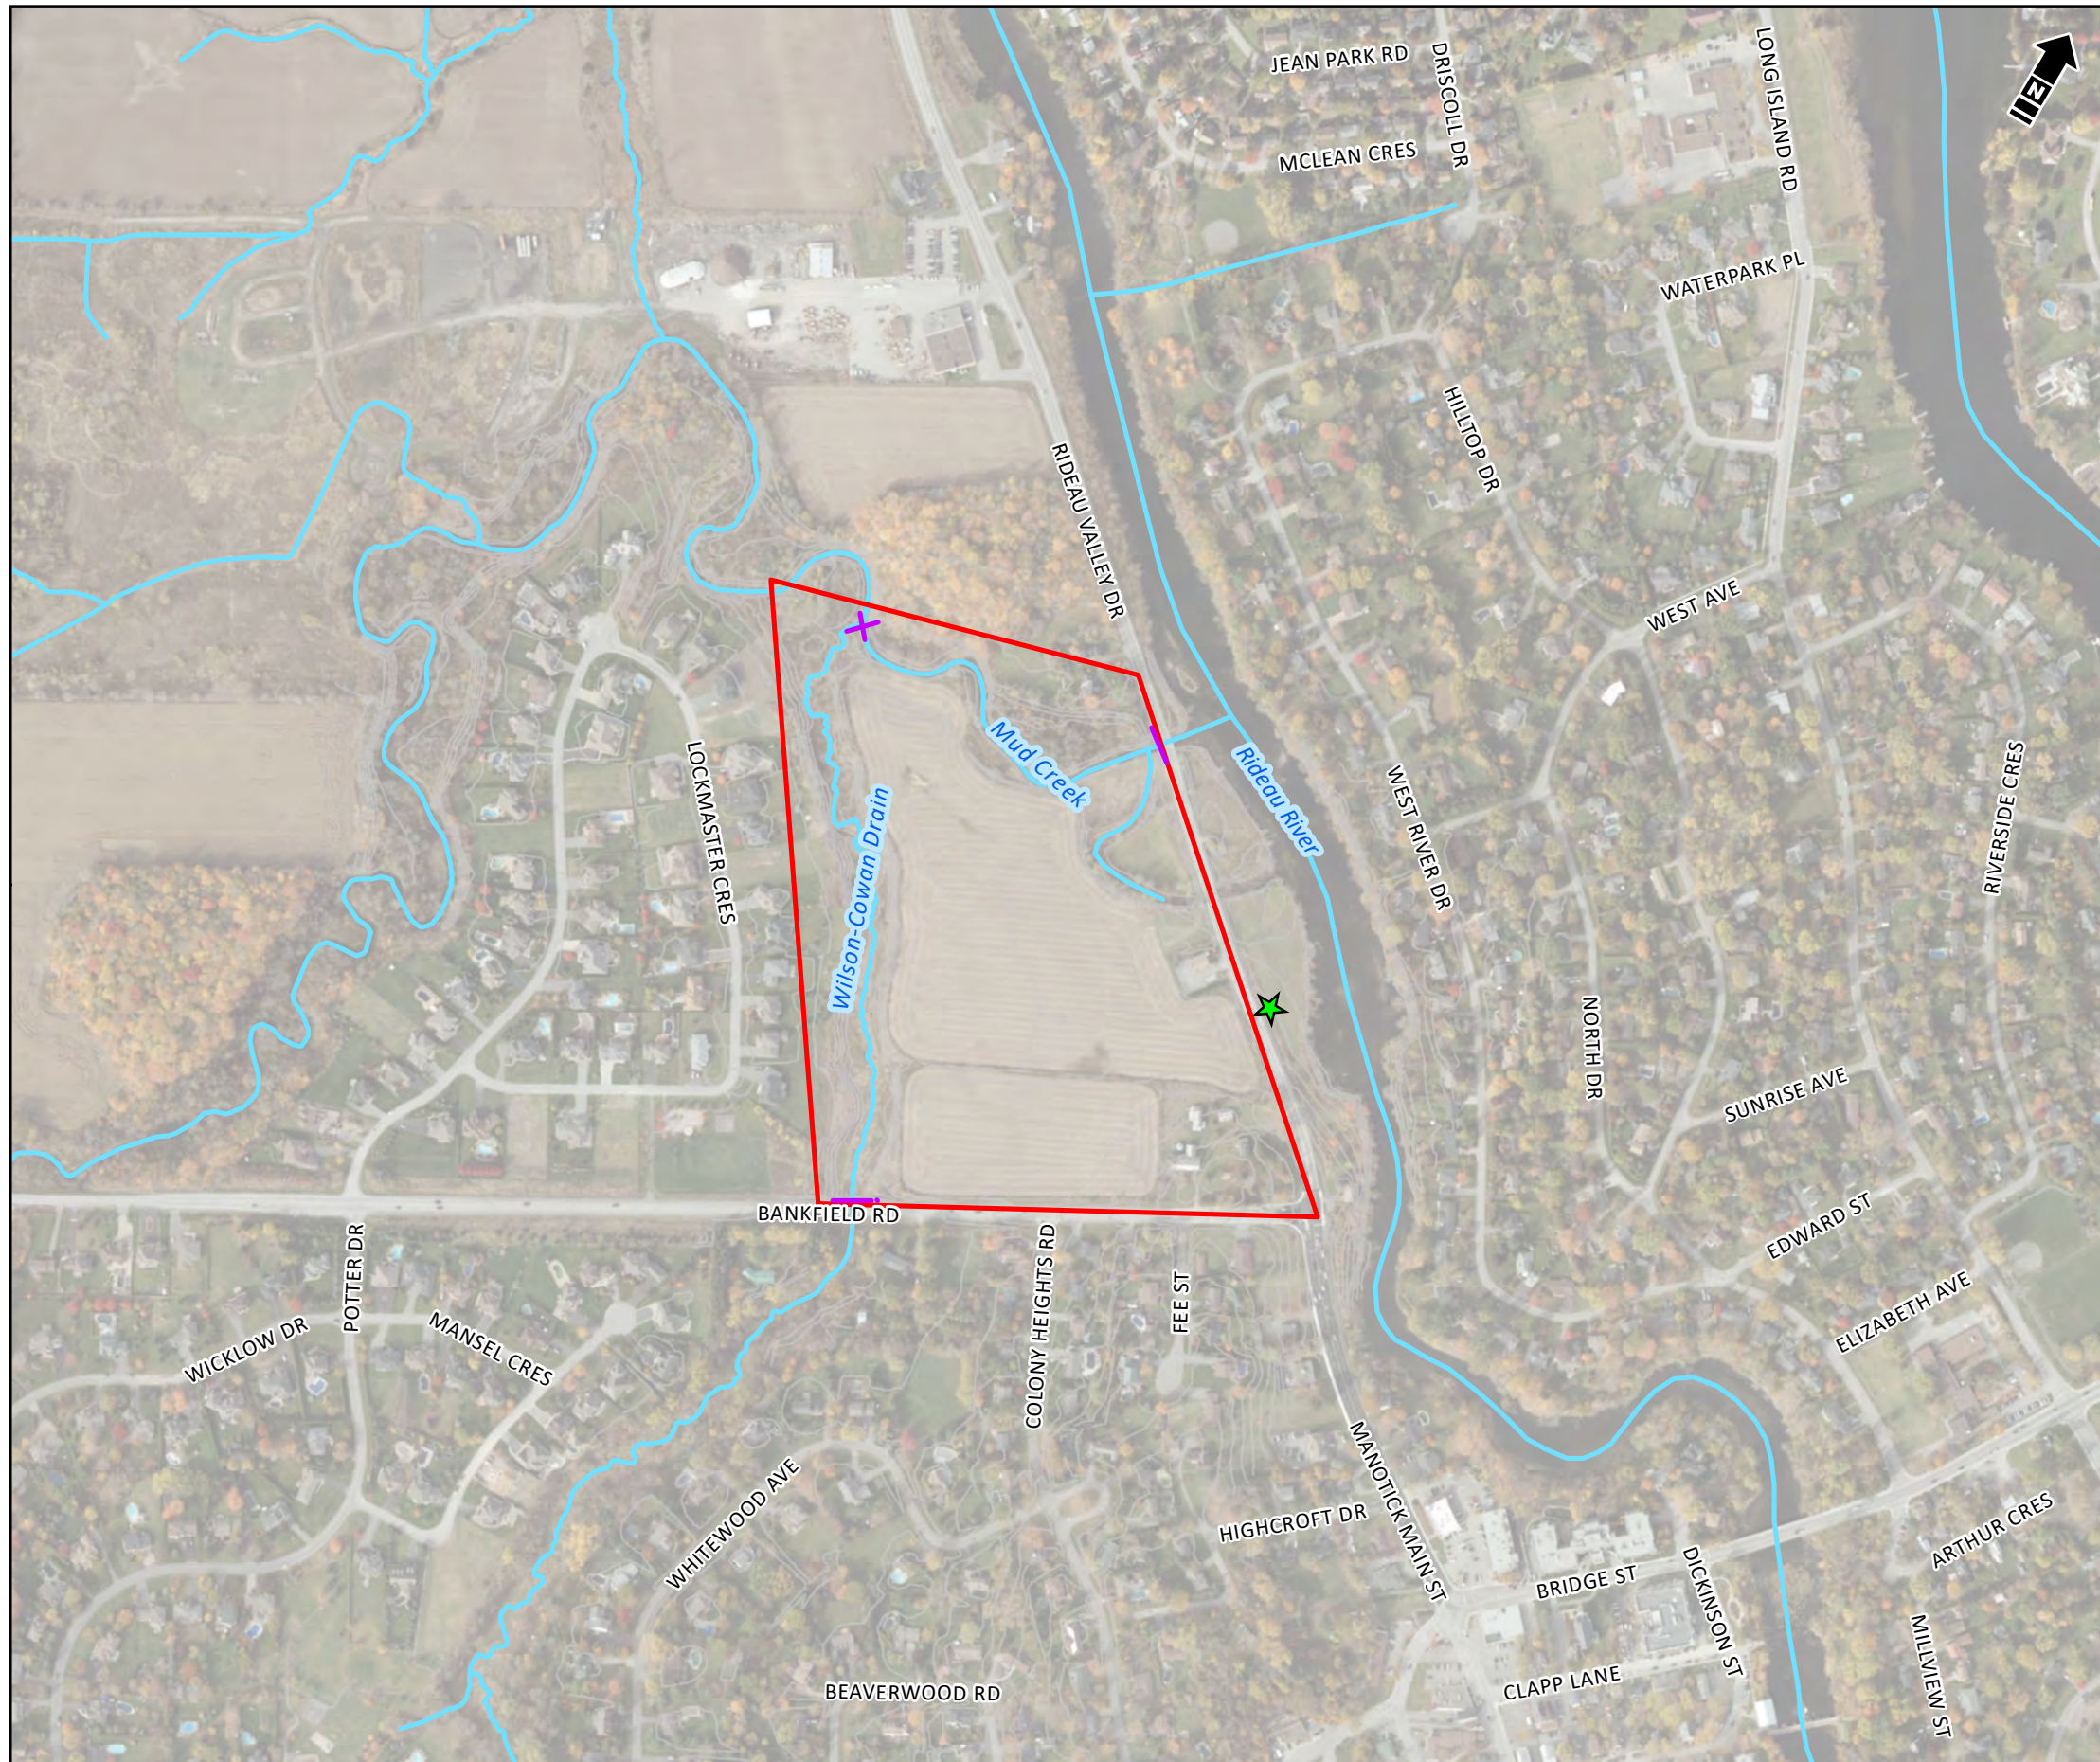

- Reach_Breaks
- Study Area
- ★ Approximate Proposed Outfall Location
- Watercourse
- Contours (1m)

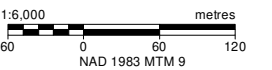

NOVATECH
Stinson Lands Geomorphic Assessment


Study Area

Date: April 5, 2024	Project: 35268	Submitter: B. Miller	Reviewer: J. McDonald
---------------------	----------------	----------------------	-----------------------


Disclaimer: The information contained herein may be compiled from numerous third party materials that are subject to periodic change without prior notification. While every effort has been made by Matrix Solutions Inc. to ensure the accuracy of the information presented at the time of publication, Matrix Solutions Inc. assumes no liability for any errors, omissions, or inaccuracies in the third party material.

Easting (m)

Northing (m)

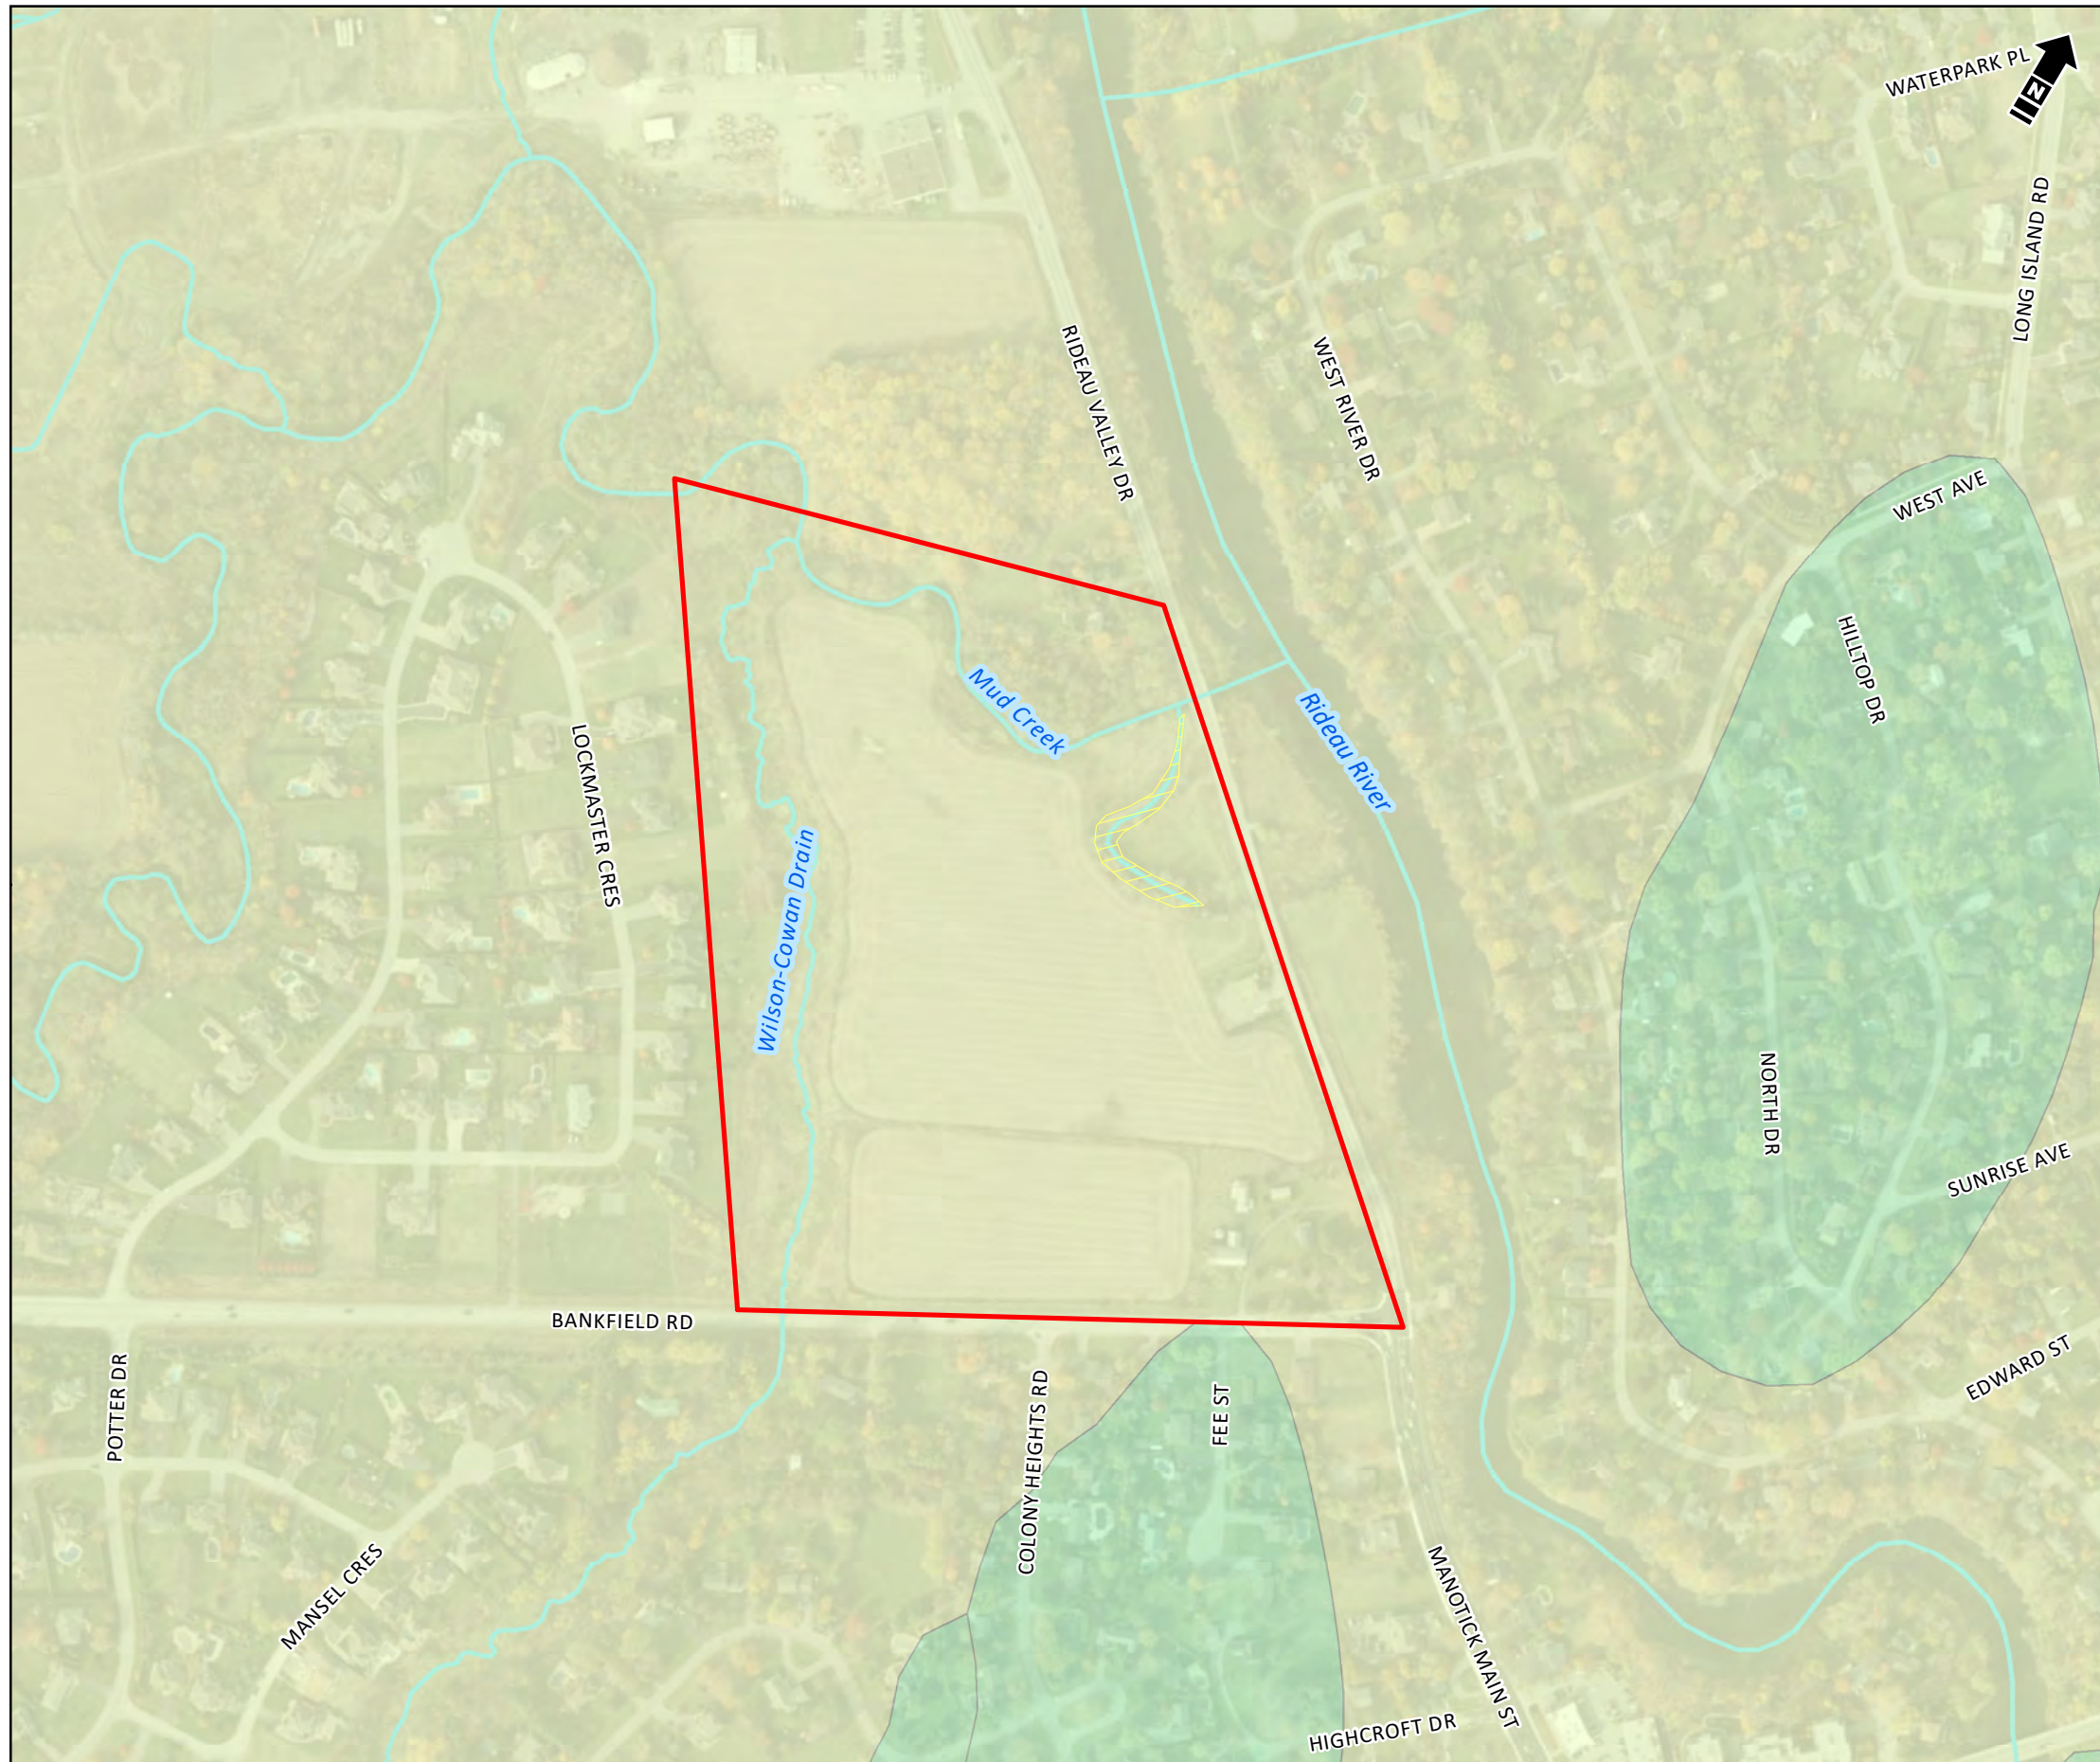

- Study Area
- Watercourse
- Oxbow Feature
- Fine-textured Glaciomarine Deposits (silt and clay, minor sand and gravel)
- Till (Stone poor, sandy silt to silty sand)

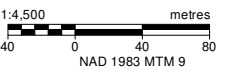

Reference: please refer to reference spreadsheet



NOVATECH
Stinson Lands Geomorphic Assessment

Surficial Geology

Date: April 5, 2024	Project: 35268	Submitter: B. Miller	Reviewer: J. McDonald
---------------------	----------------	----------------------	-----------------------

Disclaimer: The information contained herein may be compiled from numerous third party materials that are subject to periodic change without prior notification. While every effort has been made by Matrix Solutions Inc. to ensure the accuracy of the information presented at the time of publication, Matrix Solutions Inc. assumes no liability for any errors, omissions, or inaccuracies in the third party material.

N:\PROJECTS\35268 - Novatech - Stinson Lands Geomorphic Assessment\05 Analysis\GIS\2024 Update\Figure2_Surficial_Geology.mxd - Tablod_L - 11-Apr-24, 11:33 AM - B.Miller - TID005

2.3 Previous Studies

2.3.1 Mud Creek Subwatershed Existing Conditions Study

In 2004, PARISH Geomorphic Ltd. completed a subwatershed study for Mud Creek on behalf of the City of Ottawa (PARISH 2004b), which documented the existing geomorphic conditions of two reaches of Mud Creek. PARISH completed detailed investigations of Mud Creek Reach 1 (R1), which extends from the Rideau River until the confluence with Wilson-Cowan Drain, and Mud Creek Reach 1-1 (R1-1), which refers to the Wilson-Cowan Drain downstream of Bankfield Road to Mud Creek. R1 was described as an aggrading system with an adjusting planform with some backwatering observed from the Rideau River, which reduced velocities within the channel. Site observations showed siltation in pools, cutoff channels, and island formations along with valley wall contacts resulting in slumped banks. The Wilson-Cowan Drain was described as a largely aggregational system within an entrenched, modified channel heavily impacted by agricultural land use nearby. Table 1 summarizes existing geomorphic parameters and calculated hydraulics for R1 and R1-1 based on the PARISH field assessment.

TABLE 1 Summary of Observations from PARISH (2004)

Parameter	Reach 1 (Mud Creek)	Reach 1-1 (Wilson-Cowan Drain)
Bank height (m)	1.9 (0.7-4.0)	0.99 (0.75-1.20)
Bank angle (degrees)	37.3 (11.5-66.0)	29.4 (3.5-90.0)
Bank materials	clay/silt	clay/Silt
Entrenchment (m)	28.9 (8.0-60.0)	33.2 (21.9-53.2)
Entrenchment ratio	3.74 (1.65-6.03)	12.44 (6.06-16.63)
Average bankfull width (m)	10.95	2.78
Average bankfull depth (m)	0.82	0.37
Maximum bankfull depth (m)	1.50	0.84
Bankfull gradient (%)	0.17	0.36
Average bankfull velocity (m/s)	0.90	0.86
Average bankfull discharge (m ³ /s)	5.83	0.69
Meander belt width (m)	80	30

2.3.2 Fluvial Geomorphic and Erosion Threshold Assessment, Wilson-Cowan Municipal Drain, Matrix Solutions Inc. (2021)

Matrix completed an erosion threshold assessment of the Wilson-Cowan Drain from Potter Drive to Bankfield Road in Manotick, Ontario, on behalf of Minto Communities (Matrix 2021). The drain was divided into two reaches: WC(1), from Potter Drive to a pedestrian crossing 175 m downstream, and WC(2), from the pedestrian crossing to Bankfield Road. Both reaches were classified as Transitional though RGAs with Moderate stream health (RSAT) with a clayey-silt substrate and an abundance of organic debris. WC(2) showed evidence of high erosion potential, and the channel showed signs of incision with the presence of bank slumping, undercutting, and toe erosion throughout the reach, making it

susceptible to increased erosion from development. A detailed assessment of WC(2) was completed, the results of which are summarized in Table 2.

TABLE 2 Average Cross-section Parameters for WC(2), Wilson-Cowan Drain

Channel Parameter	Average
Average bankfull width (m)	2.22
Average bankfull depth (m)	0.31
Maximum bankfull depth (m)	0.46
Average width-to-depth ratio	4.92
Hydraulic radius (m)	0.24
Bankfull gradient (m/m)	0.0029
Bank materials	clay, clayey-silt, trace fine/medium sand
Estimated Manning's roughness, <i>n</i>	0.035
Computed	
Average discharge (m ³ /s)	0.39
Average velocity (m/s)	0.59
Average shear stress (N/m ²)	6.82
Stream power (W/m)	10.9
Unit stream power (W/m ²)	4.8

2.4 Historical Assessment

Changes in the watershed, such as urbanization and/or deforestation, typically alter the sediment and water contributions to the watercourse, which, in turn, trigger a response of channel adjustment that can be documented through historical aerial photographs. A review of historical aerial images of the Stinson Lands and surrounding area, obtained from the City of Ottawa (via ArcGIS web map service) and the University of Toronto map library (U of T 2022), was undertaken. For the study area, photographs from 1954, 1976, 1991, 2002, 2005, 2015, and 2019 were reviewed. The intent of the historical assessment was to evaluate channel changes in the context of land use adjustment and to quantify the amount and extent of channel migration that may have occurred for Mud Creek and the Wilson-Cowan Drain. The following text describes historical aerial images provided in Figure 3. Figure 4 presents historical planform traces of Mud Creek and Wilson-Cowan Drain adjacent to the Stinson Lands. The historical assessments allowed for meander migration rates to be determined for Mud Creek and the Wilson-Cowan Drain, which have been found to be 17 m per 100 years for both watercourses.

In 1954, land use surrounding the study area consisted of vacant open land, agricultural fields, and wood lots. Mud Creek exhibited a sinuous planform with well-established meanders, some woody vegetation along the northern valley slope, and a wide floodplain bound by valley walls. However, it is apparent that some channelization likely happened prior to 1954 as the planform straightens on approach to the Rideau River. As a result, there is a cutoff feature (oxbow) in the floodplain to the south of the main channel. This cutoff was not visible in 1954 but can be seen in the remainder of the available air photographs and has been confirmed through field surveys. The Wilson-Cowan Drain was also sinuous, set within a small

valley with a well-defined, narrow floodplain but with sparse woody vegetation. Aerial photographs from 1976 reveal that no major changes had occurred to the area surrounding Mud Creek or the Wilson-Cowan Drain immediately upstream of Stinson Lands. By 1991, significant urbanization had occurred south of the study site, with the town of Manotick bordering the Stinson Lands and multiple developments encroaching on Mud Creek to the north and south; however, there is no indication of the creek being modified. Air photographs from 2002 show minimal adjustment in the planform of each creek, as it maintains well-vegetated riparian areas in most of the surrounding area. Construction of a subdivision along the west side of the Wilson-Cowan Drain began in 2005, set back from the valley top. This development area is visible in the 2015 photograph; however, limited development expansion was evident in 2019, and planform adjustment revealed little to no change.


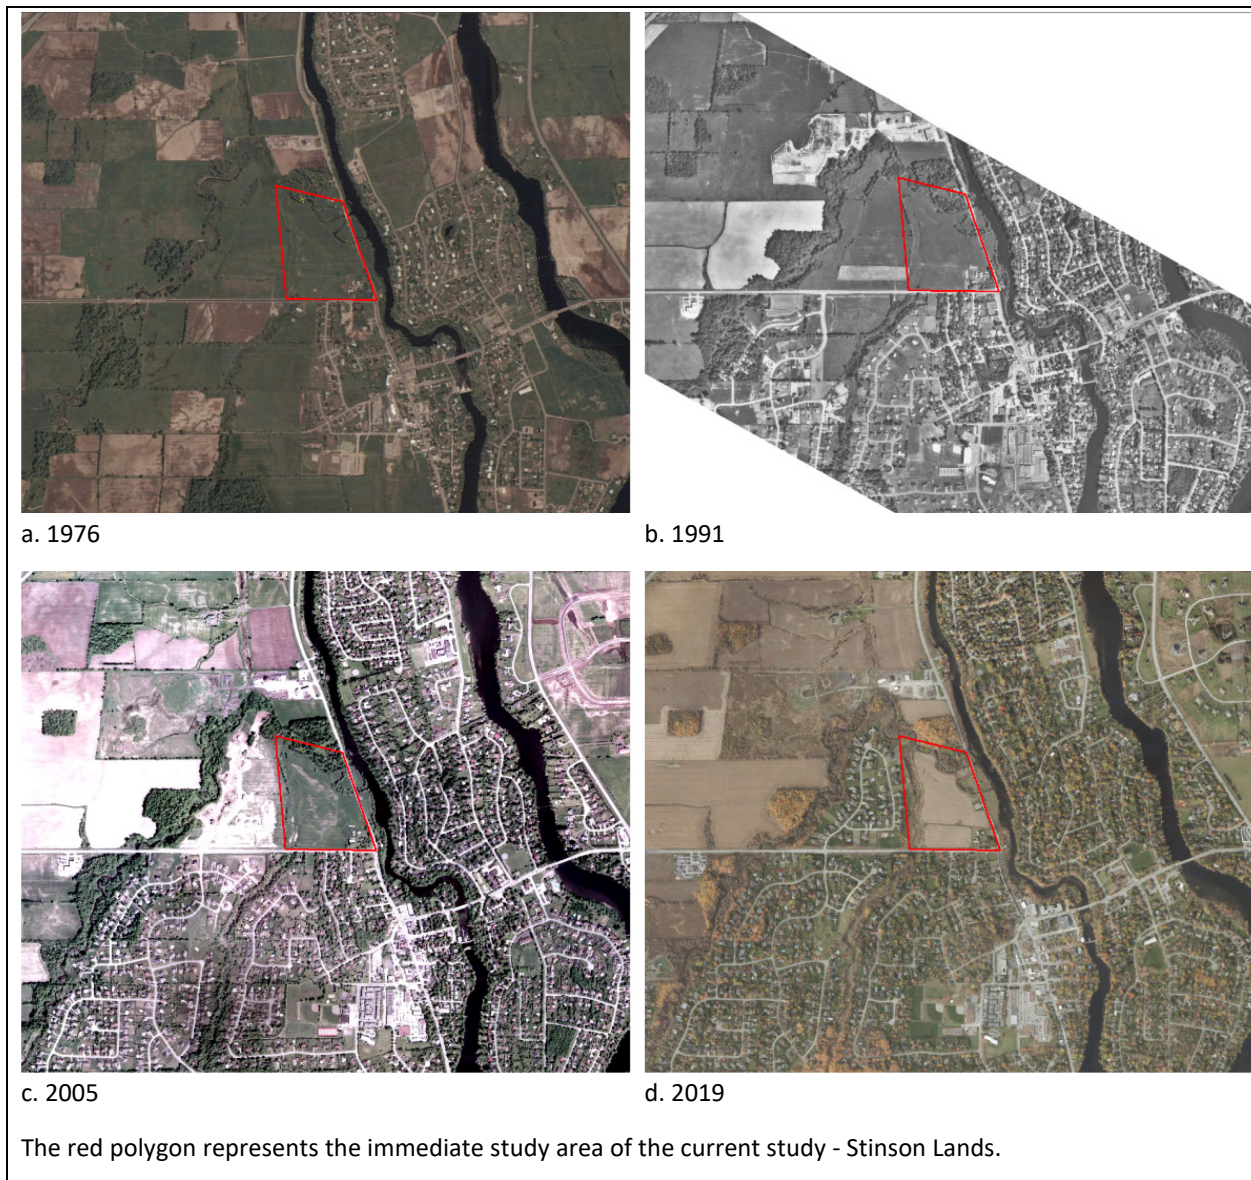



FIGURE 3 Historic Land Use and Development Expansion Around the Stinson Lands Study Site

Easting (m)

Northing (m)

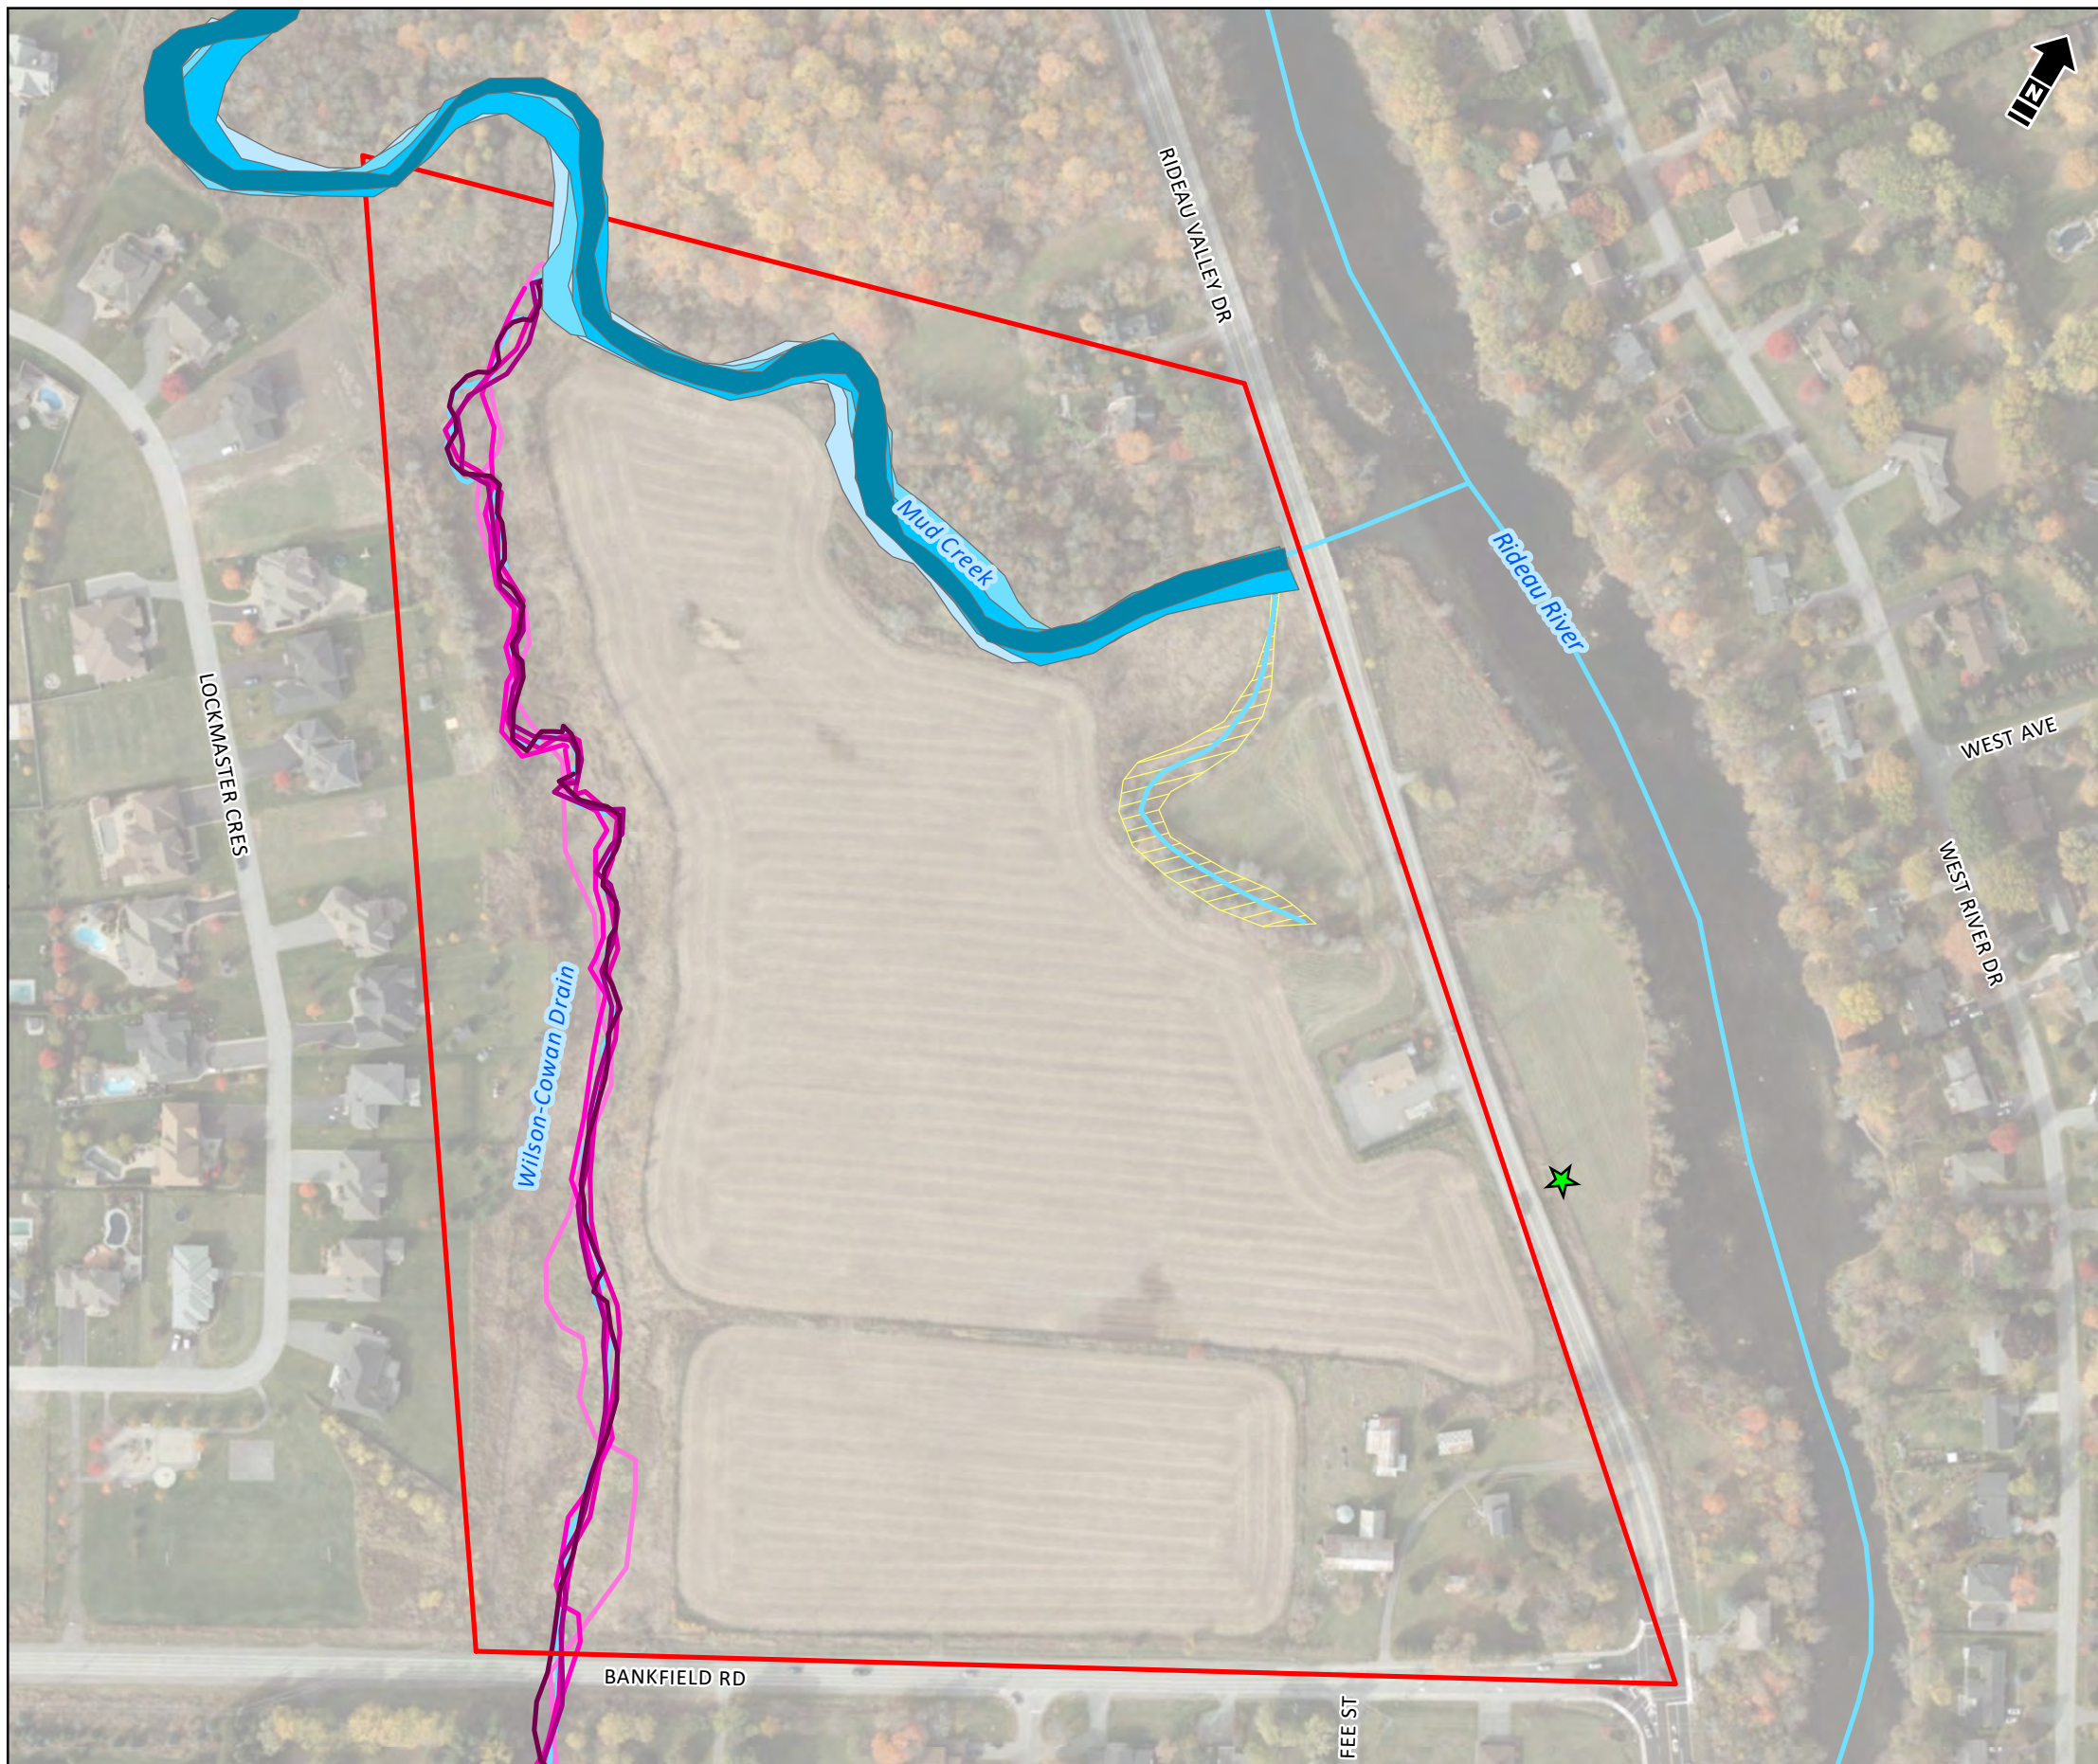

- Study Area
- ★ Approximate Proposed Outfall Location
- Watercourse
- Oxbow Feature
- █ Mud Creek - 2019
- █ Mud Creek - 2015
- █ Mud Creek - 2005
- █ Mud Creek - 1991
- █ Mud Creek - 1976
- █ Wilson-Cowan Drain - 2019
- █ Wilson-Cowan Drain - 2015
- █ Wilson-Cowan Drain - 2005
- █ Wilson-Cowan Drain - 1991
- █ Wilson-Cowan Drain - 1976

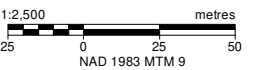

NOVATECH
Stinson Lands Geomorphic Assessment

Historic Planform

Date: April 5, 2024 | Project: 35268 | Submitter: B. Miller | Reviewer: J. McDonald

Disclaimer: The information contained herein may be compiled from numerous third party materials that are subject to periodic change without prior notification. While every effort has been made by Matrix Solutions Inc. to ensure the accuracy of the information presented at the time of publication, Matrix Solutions Inc. assumes no liability for any errors, omissions, or inaccuracies in the third party material.

3 FIELD ASSESSMENT

Matrix completed synoptic-level field investigations of Mud Creek, Wilson-Cowan Drain, and the oxbow feature within and adjacent to the Stinson Lands on July 25 and 26, 2022. During the field assessments, areas of active channel adjustments (e.g., erosion, deposition, etc.) were noted to provide insight into channel stability and overall health and function and to confirm and/or update the findings of the desktop analysis.

As the draft stormwater management plan intends to discharge unmanaged stormwater (quantity) to the oxbow feature as a mode of conveyance to Mud Creek, Matrix's field assessment includes a characterization of the oxbow feature, including a detailed survey of the profile and cross-section and observations of erosion sensitivity.

A photographic inventory of the field assessment is located in Appendix A, with all references to left and right banks when looking downstream.

3.1 Rapid Assessments and Reach Characteristics

Semi-quantitative and qualitative rapid assessments, including the RGAs (MOE 2003) and RSATs (Galli 1996) were completed along study reaches of Mud Creek and the Wilson-Cowan Drain. These approaches provide a relative means to evaluate channel stability/sensitivity (RGA) and stream health (RSAT). Qualitative observations were also collected for the oxbow feature in the Mud Creek floodplain; however, as the feature does not regularly convey flows and is offline from the main channel, it is not well suited for the completion of RGA or RSAT forms.

The RGA is a semi-quantitative technique developed by the Ontario Ministry of the Environment (currently the Ontario Ministry of the Environment, Conservation and Parks; MOE 2003) to document indicators of channel instability. Observations are quantified using an index that identifies channel sensitivity based on the presence or absence of aggradation, degradation, channel widening, and planform adjustment at the reach scale. Overall, the index produces values that indicate whether the channel is Stable or In Regime (score of less than or equal to 0.20), Transitional or Stressed (score of 0.21 to 0.40), or Adjusting (score of 0.41 or greater).

The RSAT (Galli 1996) uses a broad, more qualitative approach to assess the overall health and function of a reach from a more biological and water quality perspective. The indicators assessed in the RSAT technique are scored on a scale of 1 to 10 (with 10 being the better score), and cumulative scores produce an overall indication of stream health (<20 Low, 20 to 35 Moderate, >35 High). This approach is useful for assessing geomorphic conditions because, in general, the physical and biological features of a healthy stream also indicate geomorphic function.

During the rapid assessments, bankfull channel dimensions are identified and measured. In natural, dynamically stable streams, the bankfull channel area often represents the maximum capacity of the channel before flow spills into the floodplain, and the discharge at this stage is referred to as the bankfull discharge. Field indicators of bankfull flow elevation include obvious breaks or inflections in the cross-section profile, the top elevation of point bars, and changes in vegetation. Disturbances to the flow and sediment regime of a system may result in adjustments to the bankfull channel. For example, increased flows may result in channel enlargement and entrenchment.

3.1.1 Mud Creek

This section of Mud Creek is approximately 300 m in length and flows east between the confluence with the Wilson-Cowan Drain and the confluence with the West Rideau River. The channel substrate is predominately silt and clay and includes coarser riprap material toward the downstream extent, likely entering the system from the road and bridge embankment. Mud Creek has a uniform profile with no evidence of riffles and pools. It has a sinuous planform, with erosion observed along the outer banks of meanders resulting in steep, vertical, exposed banks. Deposition along the inner banks was noted, and point bars had established most often with vegetation. Riparian vegetation consisted of grasses and other aquatic vegetation within the channel and on the point bars and floodplain. Further up the banks, there were established stands of trees, grasses, and shrubs. Due to erosion, tree roots are visible along most of the reach, as well as leaning and/or fallen trees in the channel. Riprap protection was observed at the Rideau Valley Drive crossing, with some vegetation establishment and evidence of displacement into the creek. A small gully was noted along the southern bank of the creek, approximately 100 m upstream of Rideau Valley Drive, where draining water from the adjacent agricultural field concentrates into a natural low along the bank, creating an area of gully erosion (see Photograph 16 in Appendix A). During the site visit, water was turbid and slow, likely due to the backwater effect from the Rideau River. No fish were observed (fish surveys are not a part of the geomorphic scope). Bankfull dimensions ranged between 8 to 14 m in width and 0.8 to 1 m in depth.

Results of the rapid assessments classified Mud Creek as Transitional stability (RGA) and of Moderate stream health (RSAT) with scores of 0.29 and 26, respectively (Tables 3 and 4). The RGA determined that the dominant mode of adjustment is widening, as evidenced by fallen/leaning trees, exposed tree roots, and basal scour along most of the reach. Channel widening will likely continue as most banks lack well-rooted vegetation and consist of clay (till) with no natural bank protection. Some riprap stone protection (loosely placed) is located along the right bank (looking downstream) at the Rideau Valley Drive crossing. This stone protection was noted to have mobilized into the creek from the bank.

TABLE 3 Summary of Rapid Geomorphic Assessment Scores

Reach	Factor Value				Stability Index	Condition
	Aggradation	Degradation	Widening	Planimetric Adjustment		
Mud Creek	0.29	0.25	0.63	0	0.29	Transitional
Wilson-Cowan Drain	0	0	0.38	0	0.093	In Regime

TABLE 4 Summary of Rapid Stream Assessment Scores

Reach	Factor Value						Overall Score	Condition
	Channel Stability	Scour/ Deposition	Instream Habitat	Water Quality	Riparian Condition	Biological Indicators		
Maximum Score	11	8	8	8	7	8	50	-
Mud Creek	5	4	4	3	5	5	26	Moderate
Wilson-Cowan Drain	6	6	3	4	5	3	27	Moderate

3.1.2 Wilson-Cowan Drain

Approximately 500 m of the Wilson-Cowan Drain was assessed from Bankfield Road at the southern limit to the confluence with Mud Creek. The creek enters the study area through a concrete box culvert approximately 2 m high and 3 m wide, passing under Bankfield Road. The culvert is lined with riprap that extends partially downstream at the outlet, where a minor drop was observed. The channel resides within a narrow floodplain set within a well-defined valley. Valley heights were estimated to vary between 3 and 5 m. The valley is well-vegetated, dominated by grasses, cattails, and other wetland and scrub vegetation growing up to 2 m in height. Trees were mostly observed along the top of the valley walls and within the floodplain toward the northern extent of the reach. The bankfull channel was measured between 2 and 4 m in width and 0.5 and 1.1 m in depth. The current channel has a uniform profile with no riffle or pools and a sinuous planform with well-established meanders but becomes wider and more incised further downstream. Channel bed and bank substrate were consistent with those observed in Mud Creek, consisting of clay-silt but no coarse inclusions. The system appeared to experience frequent flooding with aquatic vegetation such as cattails established in the floodplain. In several locations, although more prevalent downstream, the channel banks were eroding with frequent slumped, undercut, and overhanging banks. This is likely attributed to the banks proximal to the creek lacking densely rooted vegetation, reducing their resistance to erosion.

Results of the rapid assessments classified this section of the Wilson-Cowan Drain as In Regime or stable (RGA) and of Moderate stream health (RSAT) with scores of 0.093 and 27, respectively (Tables 3 and 4). Very few geomorphic indicators were observed, and solely those indicative of channel widening, including basal scour along most of the reach and fracture lines on the top-of-bank. It is likely that channel widening will continue to occur as a lot of the banks lack well-rooted vegetation.

3.1.3 Oxbow Feature

The oxbow feature consists of a depression/scar that is assumed to be a relic feature (meander) of Mud Creek based on the feature dimension, orientation/position relative to the upstream meandering trends compared to the current straight planform of Mud Creek approaching Rideau Valley Drive. As noted in the historical assessment (Section 2.4), it has been interpreted that the channel was straightened to support the construction of Rideau Valley Drive prior to 1954 (earliest available air photograph set). The oxbow is approximately 175 m in length and varies in feature width from 2 to 15 m. Observations were made for the length of the feature, extending to Mud Creek, with detailed surveys of profile and cross-sections being completed for a portion from the apex extending across Mud Creek (Figure 5, and Appendix B).

The initial intent of this survey was to evaluate sensitivity to increased flows as it is a potential receiver for stormwater from the proposed development, however the oxbow features is no longer the primary stormwater outlet for the site, in the current plan (Novatech, 2024). Standing water was observed within the feature during the field assessment, with depths exceeding 1.5 m, having a thick layer of unconsolidated silts. The outer banks of the oxbow were well-defined and exhibited signs of previous erosion, with oversteepened banks that would have formed when the oxbow was online with flows in contact with the valley toe. The oxbow is currently situated between cropped land to the north and the densely vegetated valley contact to the south. Where defined, widths ranged between 2 and 4 m, while depths ranged between 0.07 and 0.15 m. The entire oxbow is well-vegetated with reeds and cattails. The water depth increases toward the bend in the oxbow with standing water and saturated ground, allowing for survey rods to sink upwards of 0.5 m deep into the sediment. The oxbow becomes shallower in water depth approaching Mud Creek. Evidence of erosion was noted around the confluence with Mud Creek as a result of water flowing over the bank; however, no water was actively flowing from the oxbow into Mud Creek at the time of the site visit and is assumed to occur following precipitation/melt events.

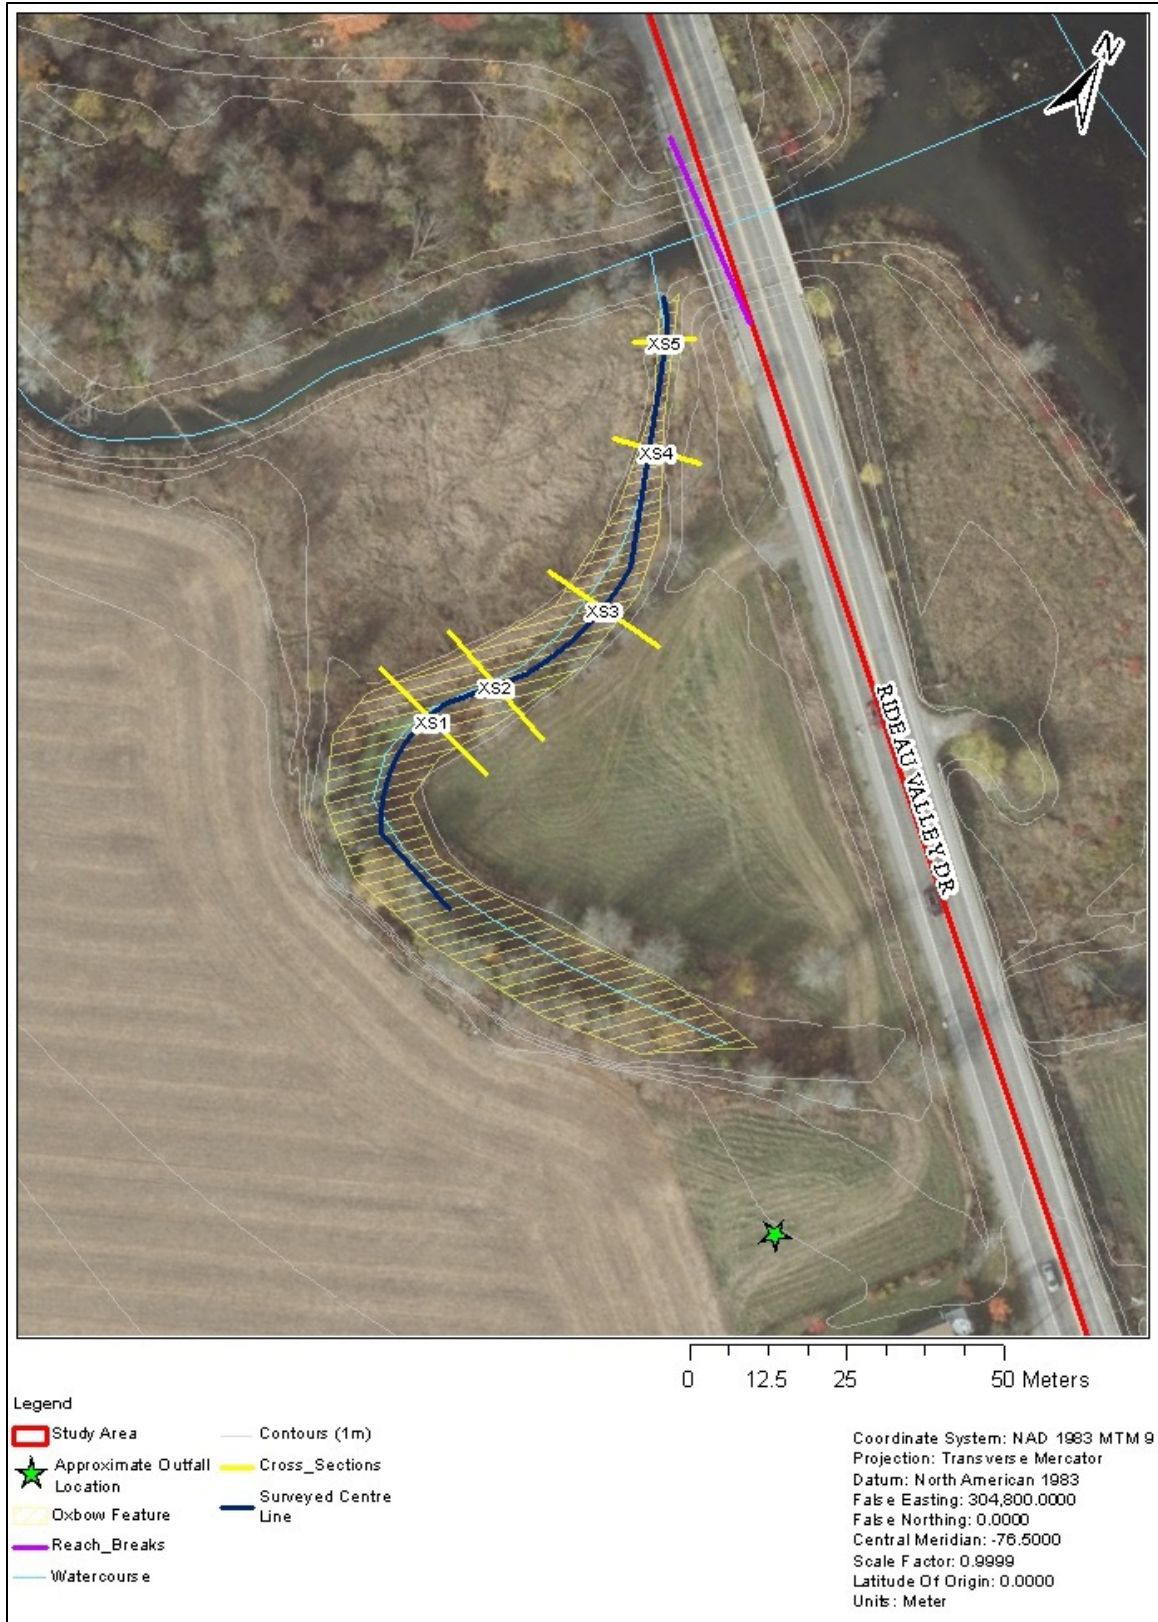


FIGURE 5 Survey Extents and Cross-section Locations Within the Oxbow Feature

4 EROSION HAZARD ASSESSMENT

4.1 POLICIES AND GUIDELINES

Under Section 3.0 of the *Provincial Policy Statement, 2020* (MMAH 2020), “Protecting Public Health and Safety,” public costs or risks to residents from natural or human-made hazards are to be reduced. Section 3.1.1 states that development shall generally be directed to areas outside of hazardous lands adjacent to river, stream, and small inland lake systems that are impacted by flooding and/or erosion hazards. Under such provincial guidelines, the study area requires an erosion hazard assessment to define the spatial extents to which development is permitted.

Under the *Conservation Authorities Act*, RVCA has in effect Ontario Regulation 174/06: Rideau Valley Conservation Authority: Development, Interference with Wetlands and Alteration to Shorelines and Watercourse Regulation (O. Reg 174/06; Government of Ontario 2013). This regulation prevents or restricts development or site alterations near water and wetlands to protect the public from flooding, erosion, and other hazards. Given the proximity of the proposed development on the Stinson Lands to Mud Creek and the Wilson-Cowan Drain, RVCA requires the delineation of erosion hazard limits so that the appropriate development limits are established.

4.2 Regulation Limit

O. Reg. 174/06 (Government of Ontario 2013) states that the regulation limit for a river system extends the width of the meander belt, which prohibits development that has not been approved, as defined in Sections 2.1 of the RVCA (2013) Regulation Policies in areas where:

(b) river or stream valleys that have depressional features associated with a river or stream, whether or not they contain a watercourse, the limits of which are determined in accordance with the following rules:

(i) where the river or stream valley is apparent and has stable slopes, the valley extends from the stable top of bank, plus 15 metres, to a similar point on the opposite side,

(ii) where the river or stream valley is apparent and has unstable slopes, the valley extends from the predicted long term stable slope projected from the existing stable slope or, if the toe of the slope is unstable, from the predicted location of the toe of the slope as a result of stream erosion over a projected 100-year period, plus 15 metres, to a similar point on the opposite side,

(iii) where the river or stream valley is not apparent, the valley extends the greater of,

(A) the distance from a point outside the edge of the maximum extent of the flood plain under the applicable flood event standard, plus 15 metres, to a similar point on the opposite side, and

(B) the distance from the predicted meander belt of a watercourse, expanded as required to convey the flood flows under the applicable flood event standard, plus 15 metres, to a similar point on the opposite side;

4.3 Erosion Hazard Delineation

Watercourses are naturally dynamic features that change configuration and position within a floodplain by means of erosion and lateral migration processes (e.g., meander evolution). For meandering streams, as meanders adjust in size and position, the associated erosion and depositional processes that enable these changes to occur may pose a risk or damage to private property and infrastructure. For this reason, when development or other activities are contemplated near a watercourse, it is desirable to designate a corridor (the erosion hazard limit) that is projected to contain all the natural meander and migration tendencies of the channel. Outside of this corridor, it is assumed that private property and structures will be safe from channel erosion.

4.3.1 Approach

The erosion hazard delineation drew upon guidance from the Technical Guide; MNR 2002b, in accordance with PPS Section 3.1.1b (MMAH 2020), as well as the TRCA's *Belt Width Delineation Procedures* (PARISH 2004a). The Technical Guide (MNR 2002b) treats confined and unconfined systems differently when defining the erosion hazard limits for a watercourse. Unconfined systems are those with no limits or controls on the spatial occupation of the floodplain by a watercourse, typically associated with no discernable valley slope, allowing the channel to migrate freely. Confined systems are those systems in which the watercourse is adjacent to valley walls within the reach, and meander tendencies are limited by valley contacts. It is also possible to have a partially confined system where the watercourse is adjacent to a valley wall on only one side, restricting migration, while the opposing side is able to freely migrate in the floodplain (or other similar situations).

For unconfined systems, a meander belt is delineated using a combination of base mapping, topographic mapping, and air photographs, as described in PARISH (2004a) or through the use of empirical functions. A factor of safety can be incorporated that represents the 100-year migration rate added to each side of the channel. Where the 100-year migration rate cannot be measured, a distance representing 20% of the measured meander belt width can be applied (10% on each side of the channel) in lieu of the 100-year migration rate. A 6 m erosion access allowance is added to the meander belt allowance on each side of the channel to determine the final erosion hazard limit in accordance with the Technical Guide (MNR 2002b). The erosion access allowance is applied to provide emergency access, to provide

construction access for regular maintenance, and to protect against unforeseen or predicted external conditions that could lead to adverse effects on natural conditions (MNR 2002b).

When delineating the erosion hazard limit of a confined system, toe erosion and stable slope are considered (MNR 2002b). Where the valley toe is less than 15 m from the bank, a toe erosion allowance is required in addition to the stable slope and erosion access setbacks (Figure 6 [A]). Where the valley toe is greater than 15 m from the bank, only a stable slope allowance and an erosion access allowance are required (Figure 6 [B]). It is important to note that a detailed geotechnical study may determine a stable slope allowance (other than the assumed 3:1 slope) to refine the erosion hazard limit. Toe erosion allowances and observations of erosion should be supported by practitioners in fluvial geomorphology.

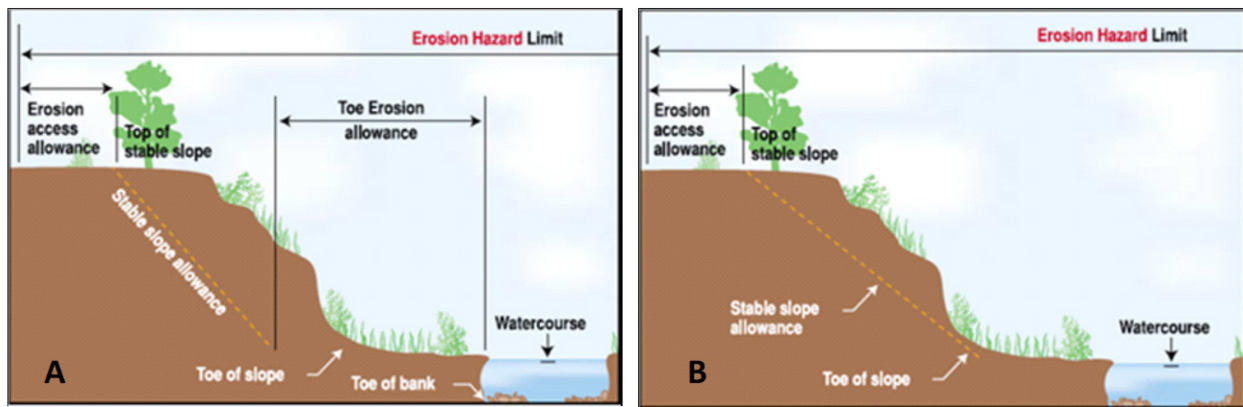


FIGURE 6 Erosion Hazard Delineation for Confined Systems Where Toe or Valley Slope is Located Less than 15 m from Watercourse (A) or Greater than 15 m from Watercourse (B)

Typically, the toe erosion allowance is defined by the 100-year migration rate of the valley toe where the watercourse is within 15 m of the valley wall; however, where an accurate migration rate analysis is not feasible, the allowance can be determined based on an understanding of native soil types and channel properties through guidelines set in the Technical Guide (MNR 2002b) as presented in Table 5. The native soil structure or composition of the site should be confirmed through a site visit to determine slope materials in contact or proximal to the active channel, or from previously generated site information (boreholes, etc.). Active erosion is defined as bank material that is exposed directly to streamflow under normal or flood flow conditions, where undercutting, oversteepening, slumping of a bank, or downstream sediment loading is occurring (MNR 2002b).

TABLE 5 Determination of Toe Erosion Allowance (MNR 2002b)

Type of Material Native Soil Structure	Evidence of Active Erosion or Where the Bankfull Flow Velocity is Greater than Competent Flow Velocity	No Evidence of Active Erosion		
		Bankfull Width		
		<5 m	5 to 30 m	>30 m
Hard rock (e.g., granite)	0 to 2 m	0 m	0 m	1 m
Soft rock (shale, limestone), cobbles, boulders	2 to 5 m	0 m	1 m	2 m
Stiff/Hard Cohesive Soil (clays, clay-silt), coarse granular (gravels) Tills	5 to 8 m	1 m	2 m	4 m
Soft/Firm Cohesive Soil, loose granular, (sand, silt) Fill	8 to 15 m	1 to 2 m	5 m	7 m

The stable slope allowance is a horizontal setback measured landward from the valley toe or the projected toe erosion allowance, as required. This setback is proportionate to the valley height by a ratio of 3:1, which is an assumed stable slope per the Technical Guide (MNR 2002b), and may be refined through geotechnical study. The inference of the geotechnically stable top-of-slope provides a setback to account for oversteepened slopes where the creek approaches within 15 m of the valley wall. The total erosion hazard limit for a confined system is determined by adding the 6 m erosion access allowance from the greater of the physical top-of-slope or projected long-term stable top-of-slope.

4.3.2 Methodology

For this semi-confined system, a hybrid approach was used to delineate the erosion hazard limits for Mud Creek and the Wilson-Cowan Drain due to the watercourses having a floodplain within which to migrate, set within a well-defined valley system. First, the meander belt was delineated and may be applied for the unconfined valley portions or as guidance for siting erosion hazards within wider valley areas (e.g., lower ~100 m of Mud Creek). Then a long-term stable top-of-slope was mapped by following the Technical Guide (MNR 2002b) along the valley slopes (adjacent to the Stinson Lands only).


For the meander belt, PARISH (2004a) was referenced and included the following steps:

- Meander belt axis: a review of the historic planform configuration was undertaken to delineate the meander belt axis through each reach; the axis defines the general down-valley orientation of the meandering channel.
- Preliminary meander belt width: this involves drawing tangential lines along the outside bends of laterally extreme meanders within the reach, approximately parallel to the meander axis; this was based on a review of current and historical aerial photography.
- 100-year erosion rate: the maximum erosion rate quantified through the historical assessment and added as a factor of safety.


The confinement of the two channels varied can be seen in Figure 7 where the meander belt extends beyond the toe and top of slope, and therefore an erosion hazard limit to inform development has been determined for the confined system. Clay-silt was noted as the dominant material during the field investigations, and due to evidence of erosion noted within both channels, a toe erosion allowance of 5 m was selected using the Technical Guide (MNR 2002b) for areas where the watercourse was within 15 m of the valley toe. This value of 5 m also agrees with the findings and recommendations of the Paterson Group Inc. (2023), which applied a 5 m toe erosion allowance to Mud Creek due to its soil type and erosion activity. The 5 m toe erosion allowance was also applied to the Wilson-Cowan Drain due to the observed soil type, channel size, energy (i.e., not permanently flowing, standing water, or backwatered) and evidence of erosion noted during the field investigations. This value differs from the 1 m toe erosion allowance reported in the Paterson (3) geotechnical study, as they had not observed active erosion.

Easting (m)

Northing (m)

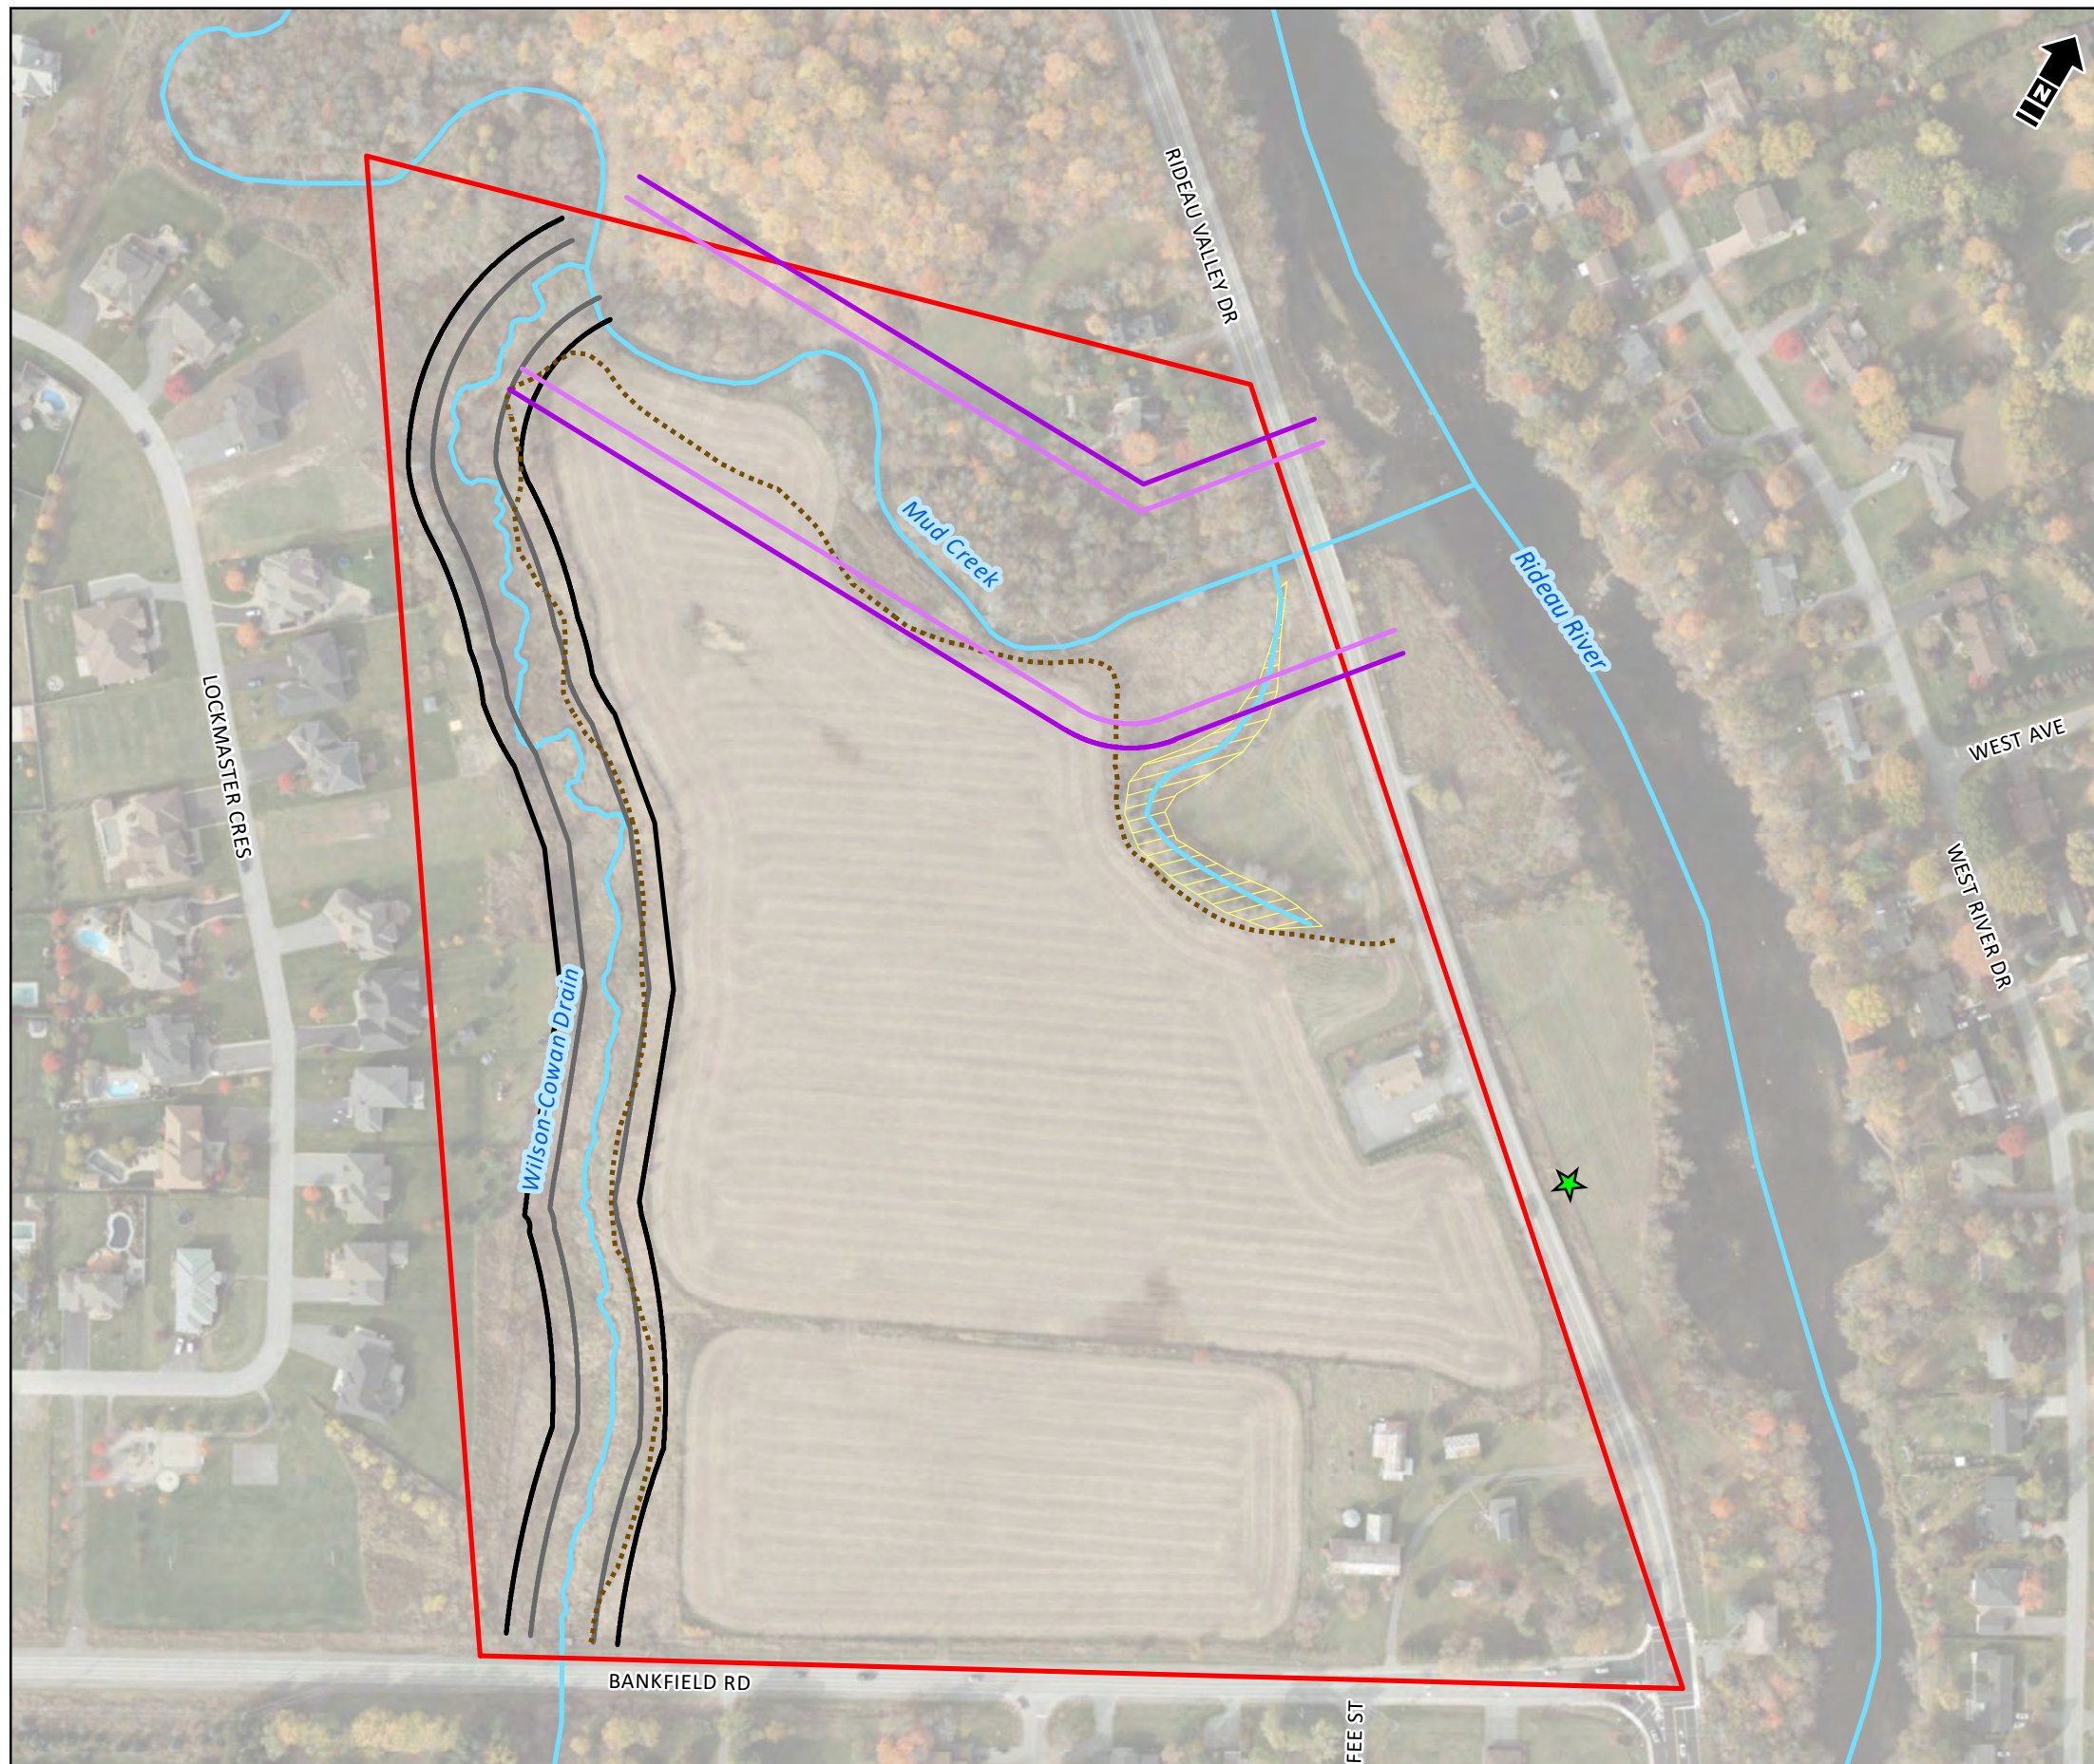

- ▭ Study Area
- ★ Approximate Proposed Outfall Location
- Watercourse
- ▨ Oxbow Feature
- ⋯ Toe of Slope
- Mud Creek Meander Belt including 100 Year Erosion Rate
- Mud Creek Preliminary Meander Belt
- Wilson-Cowan Drain Meander Belt including 100 Year Erosion Rate
- Wilson-Cowan Drain Preliminary Meander Belt

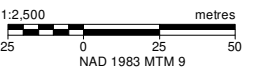

Reference: please refer to reference spreadsheet



NOVATECH
Stinson Lands Geomorphic Assessment

Meander Belts

Date: April 5, 2024	Project: 35268	Submitter: B. Miller	Reviewer: J. McDonald
---------------------	----------------	----------------------	-----------------------

Disclaimer: The information contained herein may be compiled from numerous third party materials that are subject to periodic change without prior notification. While every effort has been made by Matrix Solutions Inc. to ensure the accuracy of the information presented at the time of publication, Matrix Solutions Inc. assumes no liability for any errors, omissions, or inaccuracies in the third party material.

4.3.3 Results


The preliminary meander belt width derived for the unconfined portion of Mud Creek is 60 m, as determined from the maximum meander amplitude offset from the meander axis. A 100-year erosion rate of 0.2 m/year (or 20 m per 100 years) was calculated, resulting in a final meander belt width of 80 m. For Wilson-Cowan Drain, the preliminary meander belt was determined to be 22 m in width. The final meander belt was determined by adding a 100-year erosion rate of 17 m as a factor of safety, resulting in a 38 m corridor (Figure 7). In this instance, the meander belt extends beyond the toe and top-of-slope within this confined valley setting.

Given that the proposed development is set atop a defined valley slope, the meander belt does not form the erosion hazard limit to development; rather, it may be used to inform of erosion hazards within the floodplain when siting structures, trails, and other infrastructure (e.g., bridges, maintenance holes).

For this confined setting, Figure 8 presents the combined erosion hazard limit, whereby a single polyline captures the greater of the physical top-of-slope, long-term stable top-of-slope (3:1 setback), and segments that include a 5 m toe erosion allowance. For the purpose of this study a 3:1 stable slope was assumed per the technical guide, and a 6 m erosion access allowance applied to the stable slope setback per the MNRF technical guide (2002b) to determine the final erosion hazard limit. It should be noted that a detailed slope stability assessment was completed by Paterson Group (2023), and their stable slope projections should be utilized in the delineation of the erosion hazard limit for development planning, with inclusion of the toe-erosion allowance presented here at areas where the toe of slope is within 15 m of the active channel.

Easting (m)

Northing (m)

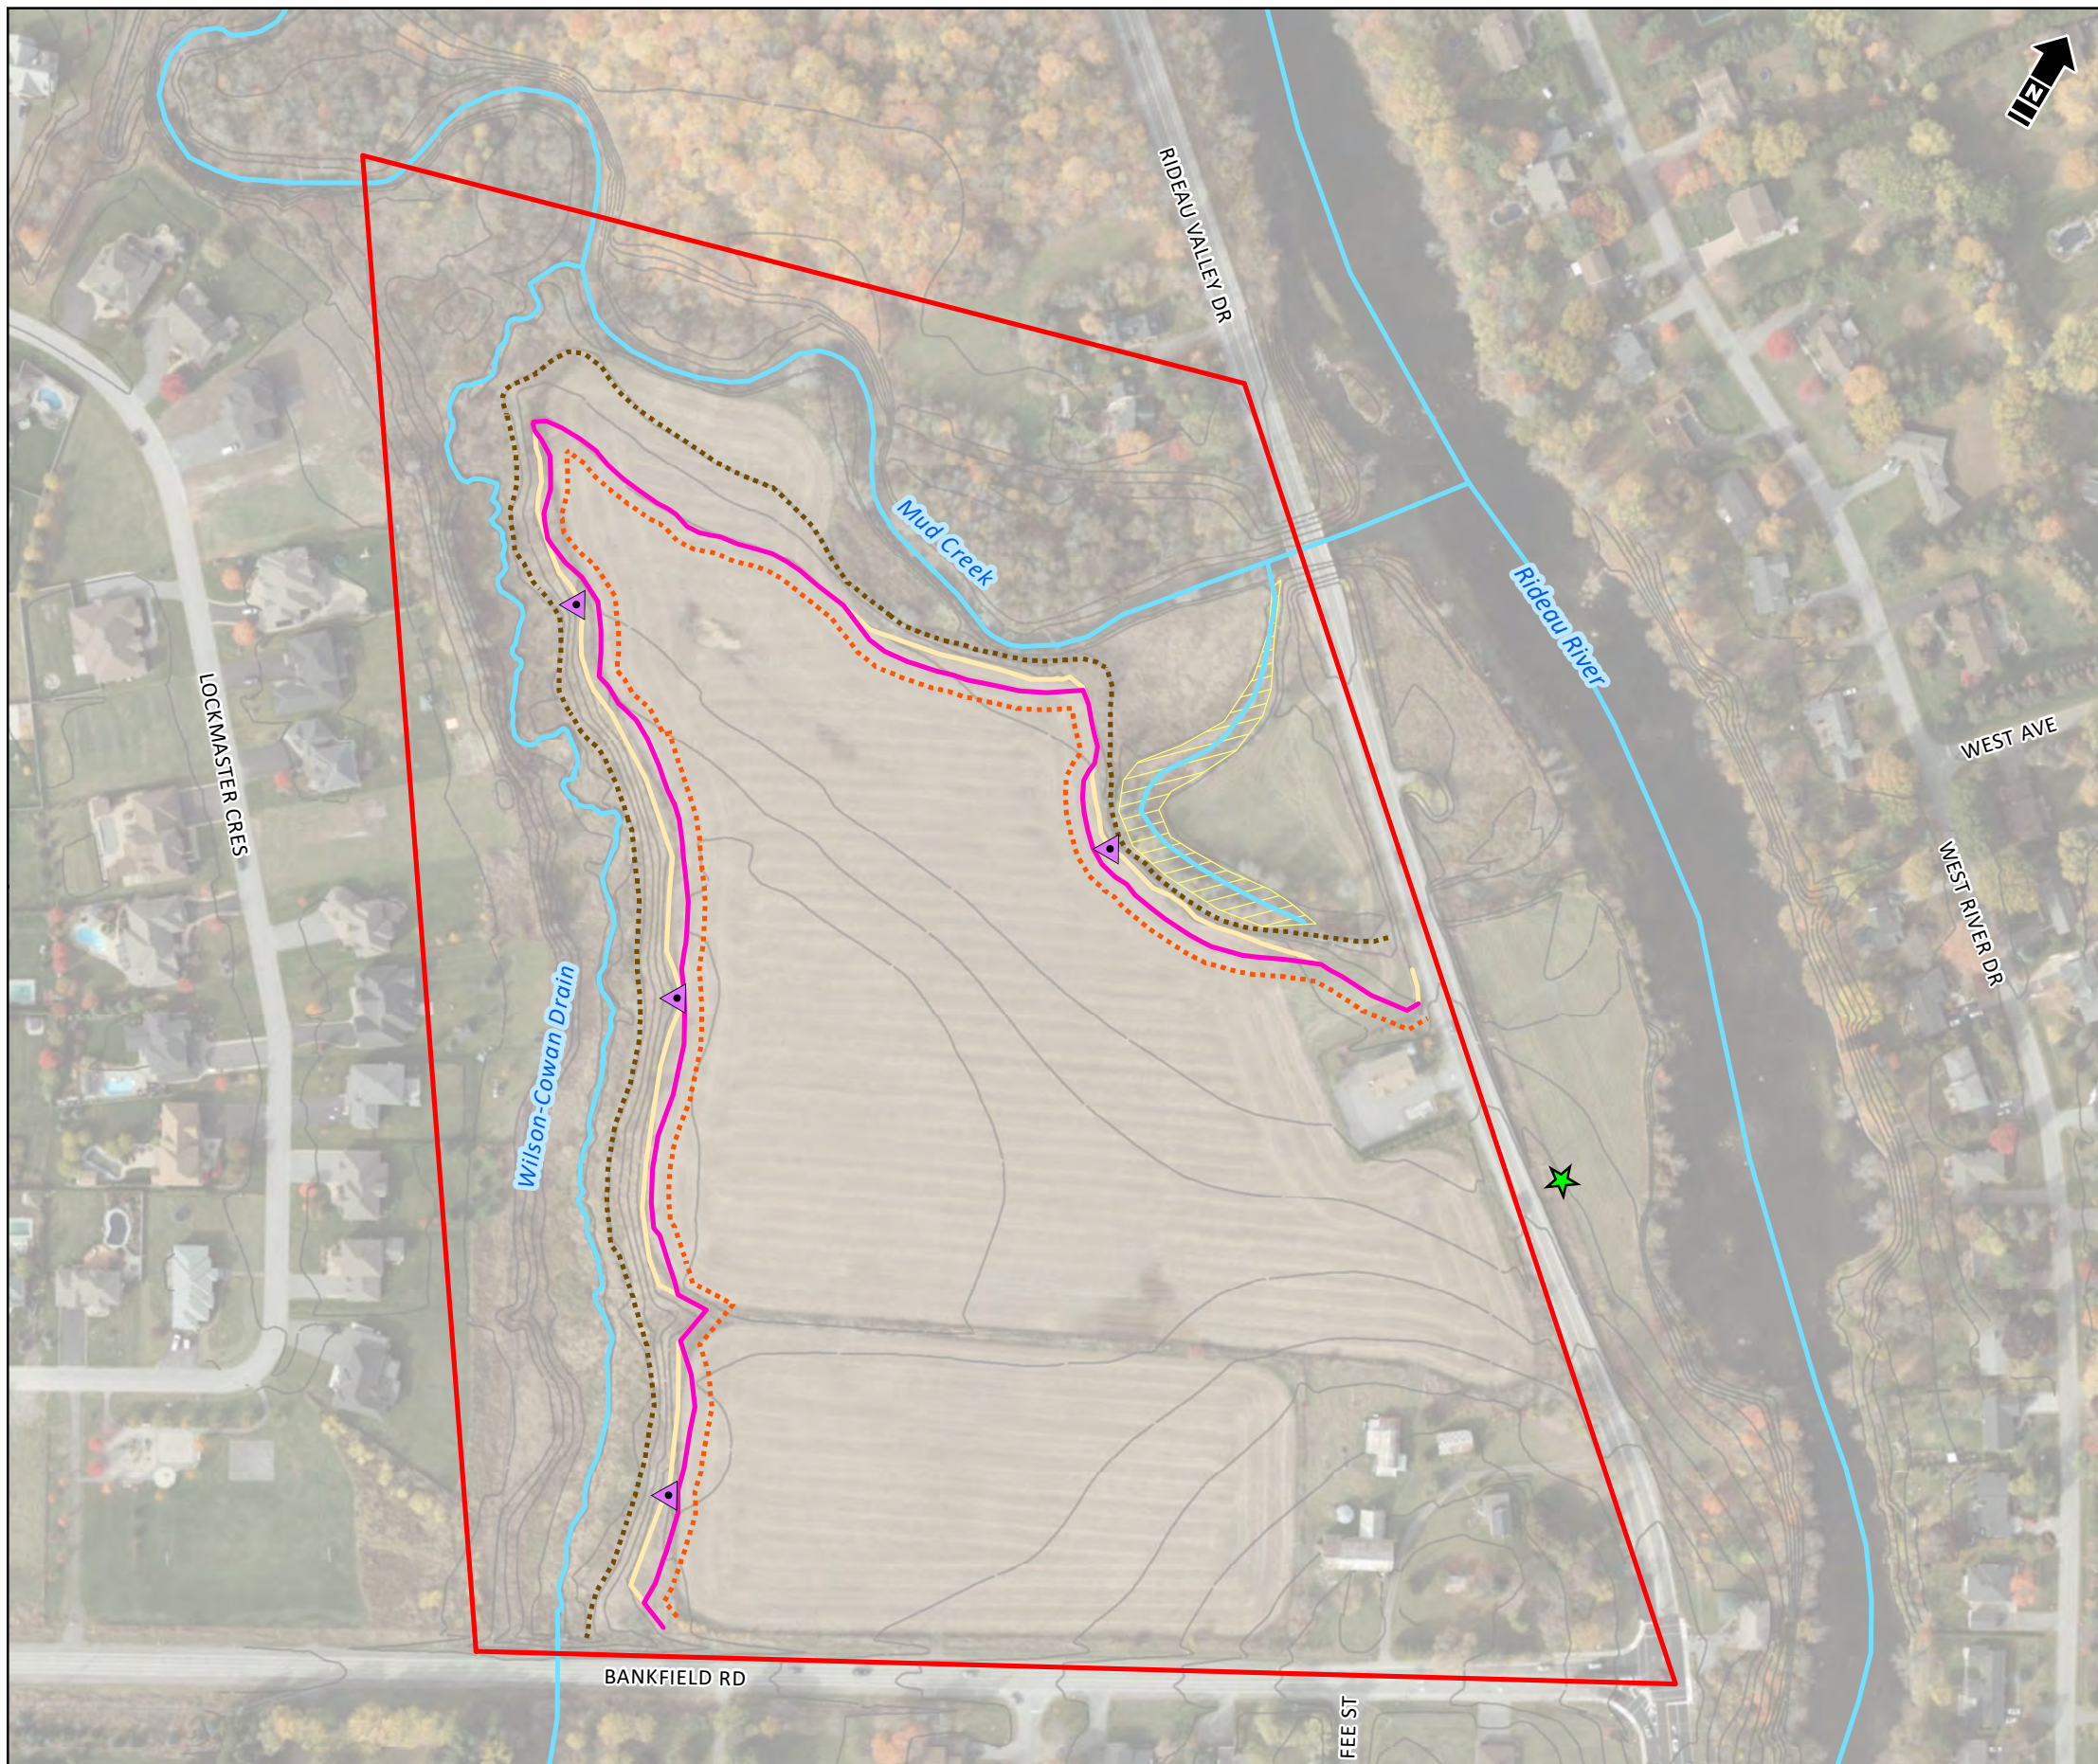

- Study Area
- ★ Approximate Proposed Outfall Location
- ▲ Possible Area of Runoff Concentration
- Watercourse
- ▨ Oxbow Feature
- ⋯ Erosion Hazard Limit including 6 m Erosion Access Allowance
- Erosion Hazard Limit
- Top of Slope
- ⋯ Toe of Slope
- Contours (1m)



Reference: please refer to reference spreadsheet



NOVATECH
Stinson Lands Geomorphic Assessment

Erosion Hazard Limit

Date: April 5, 2024	Project: 35268	Submitter: B. Miller	Reviewer: J. McDonald
---------------------	----------------	----------------------	-----------------------

Disclaimer: The information contained herein may be compiled from numerous third party materials that are subject to periodic change without prior notification. While every effort has been made by Matrix Solutions Inc. to ensure the accuracy of the information presented at the time of publication, Matrix Solutions Inc. assumes no liability for any errors, omissions, or inaccuracies in the third party material.

5 PROPOSED OUTFALL AND EROSION SENSITIVITY

Through a review of the draft development plan and the stormwater management (SWM) report (Novatech 2024) and discussions with Novatech staff, it is understood that the current plan is to discharge unmanaged (quantity) stormflows into a portion of the Rideau River floodplain . While Mud Creek, Wilson-Cowan Drain, and Oxbow feature to receive surface runoff as sheetflow from rear lots and parkland along the perimeter of Stinson Lands (Novatech 2024).

Modelling for pre- and post-development stormwater flows shows that the diversion of runoff to the Rideau River results in a large reduction in surface water contributions from the proposed development area to Mud Creek, Wilson-Cowan Drain, and the oxbow feature, whereby 81% of flows from the development area are redirected through the proposed outfall, as averaged across all design events under post-development scenarios (refer to Table 4.4 in Novatech [2024]). The remaining overland flow will be directed through rear lots and parkland with the following proportions under post-development conditions (averaged): 0% to Mud Creek, 11% to Wilson-Cowan Drain, and 7% to the Oxbow feature. This reduction, though substantial, is not anticipated to result in negative impacts to Wilson-Cowan Drain, nor Mud Creek. Both reaches are at the downstream limit of each system, with Mud Creek being primarily backwatered under even normal flow conditions. Sediment delivered from the tablelands under agricultural conditions is likely fine and of poor quality. Runoff from rear lots and parkland may continue to provide local, natural sediment as water flows down the valley, and the erosion hazard limits, and the factor of safety, allow for slope and meander processes to occur without concerns for risk. There is potential for overland flow from rear lots and parkland to follow natural draws in the topography beyond the limit of grading and concentrate prior to flowing down slope (see last paragraph for discussion).

To estimate the erosion sensitivity of the receiving floodplain from the proposed SWM outfall, a permissible velocity approach for observed substrates is proposed. Field observations for the current scope were limited to Wilson-Cowan Drain, Mud Creek, and the Mud Creek floodplain and oxbow. Based on field observations, the oxbow feature and floodplain almost entirely consist of entirely stiff clay, with unconsolidated organics in wet portions of the oxbow. It is assumed that the Rideau River floodplain, proximal to the proposed outlet has a similar composition, but should be confirmed during detailed design. As such, a permissible velocity approach was used to determine an entrainment threshold, which accounts for the cohesion observed in fine sediments. A critical velocity of 0.91 m/s was selected, which represents the maximum permissible velocity for stiff clay, similar to those found in Mud Creek and the oxbow, assumed to be continuous on the east side of Rideau Valley Drive (Fischenich 2001).

Energy dissipation at the outlet has been provided through a plunge-pool concept design to reduce outflow velocities prior to discharging into the floodplain (refer to Section 4.5.4 and Figure 4.3, and Appendix C in Novatech [2024, and Appendix C]). Plunge-pool materials are comprised 350 mm riprap (D_{50} is 150 mm). In their preliminary plunge-pool design (riprap basin), a 100-year combined peak velocity

entering the pool at 0.84 m/s, falling below the assumed permissible velocity of 0.91 m/s for floodplain materials (refer to Appendix C in Novatech [2024]).

A conceptual alignment for a receiving feature (outlet ditch) has been identified in Figure 3.3 of Novatech's SWM report (2024), that extends from the plunge pool toward the Rideau River. A formal connection to the Rideau River is not currently conceptualized at the river bank. If flows from the plunge pool are 0.84 m/s or less, the assumed floodplain materials should remain relatively stable. Designs for the outlet ditch should confirm the expected in-channel flow velocities, and if necessary, mitigate accordingly through the selection of appropriate material and vegetation. The "outlet ditch" to the Rideau River, the outflow channel design, and other floodplain modifications (if required) should be designed by or in collaboration with practitioners in fluvial geomorphology.

As mentioned earlier in this section, it is understood that rear-lot and park swales will direct some runoff as sheetflow toward valley slopes associated with Wilson-Cowan Drain, Mud Creek, and the oxbow feature, including roof runoff. Sheet flow may only be promoted where land is being graded, within the development limits. Beyond these limits, natural undulations in land and valley topography may result in flow concentration in low areas and the development of erosion features (rills and gullies). These may occur in areas not regularly receiving overland flow under existing, agricultural conditions. This process will allow for sediment to continue to be delivered from valley slopes, with distribution of sites along the slope rather than concentrated at one site. Potential locations for flow concentration have been identified at a high level based on the existing contours beyond the limit of development (Figure 8). Additionally, based on conceptual grading, there is a potential flow concentration at the potential park service to the Oxbow. At the detailed design stage, existing lows or gullies should be identified, and mitigation strategies such as formalized swales be considered where appropriate. These formalized swales may potentially collect and direct flows to an existing or constructed, stable feature depending on perceived risk and anticipated flows.

6 REFERENCES

- Chapman L.J. and D.F. Putnam. 1984. *The Physiography of Southern Ontario*. Third Edition. Ontario Geological Survey, Special Volume 2. Accompanied by Map 2715 (coloured), scale 1:600,000. Ontario Ministry of Natural Resources. Toronto, Ontario. July 9, 1984, 270 p. 1984.
<https://open.canada.ca/data/en/dataset/d22354e8-cb01-5262-aed5-1de48d1ffb0a>
- City of Ottawa. 2015. *Mud Creek Subwatershed Study*. Planning and Growth Management, in cooperation with the Rideau Valley Conservation Authority. Ottawa, Ontario. October 2015.
- Fischenich C. 2001. *Stability Thresholds for Stream Restoration Materials*. Ecosystem Management and Restoration Research Program (EMRRP) Technical Notes Collection (ERDC TN-EMRRP-SR-29). U.S. Army Engineer Research and Development Center. Vicksburg, Mississippi. May 2001.
- Galli J. 1996. "Rapid Stream Assessment Technique (RSAT) Field Methods." Draft memorandum. Metropolitan Washington Council of Governments. Washington, DC, USA. 36 pp. 1996.
- Matrix Solutions Inc. (Matrix). 2021. *Mahogany Development Project - Fluvial Geomorphic and Erosion Threshold Assessment for the Wilson Cowan Municipal Drain*. Version 1.0. Prepared for Minto Communities - Canada. Mississauga, Ontario. September 14, 2021.
- Novatech Engineers, Planners & Landscape Architects (Novatech). 2024. *Stinson Lands (4386 Rideau Valley Drive), Conceptual Site Servicing and Stormwater Management Report*. Prepared for Uniform Urban Developments Ltd. Ottawa, Ontario. November 15, 2022, Revised April 5, 2024.
- Ontario Geological Survey (OGS). 2010. *Surficial Geology of Southern Ontario*. Miscellaneous Release - Data 128 - Revised. 2010.
- Ontario Ministry of Municipal Affairs and Housing (MMAH). 2020. *Provincial Policy Statement, 2020*. Issued under Section 3 of the Planning Act. Queen's Printer for Ontario, 2020. Toronto, Ontario. May 1, 2020.
- Ontario Ministry of Natural Resources (MNR). 2002a. *Technical Guide, River & Stream Systems: Erosion Hazard Limit*. Water Resources Section. Peterborough, Ontario.
- Ontario Ministry of Natural Resources (MNR). 2002b. *Technical Guide, River & Stream Systems: Erosion Hazard Limit*. Water Resources Section. Peterborough, Ontario.
- Ontario Ministry of the Environment (MOE). 2003. *Stormwater Management Planning and Design Manual*. Queen's Printer. Ottawa, Ontario. March 2003. 2003.
<http://www.ontario.ca/document/stormwater-management-planning-and-design-manual>

PARISH Geomorphic Ltd. (PARISH). 2004a. *Belt Width Delineation Procedures - REVISED*. Prepared for the Toronto and Region Conservation Authority. September 2001. Revised January 2004. 2004.

PARISH Geomorphic Ltd. (PARISH). 2004b. "Mud Creek Subwatershed Existing Conditions." Final draft prepared for the City of Ottawa. Mississauga, Ontario. April 2004.

Paterson Group Inc. (Paterson). 2021. *Geotechnical Investigation, Proposed Residential Development, 4386 Rideau Valley Drive, Ottawa, Ontario*. Prepared for Uniform Developments. Ottawa, Ontario. June 16, 2021.

University of Toronto (U of T). 2022. *1954 Air Photos of Southern Ontario*. Accessed July 2022.
<https://mdl.library.utoronto.ca/collections/air-photos/1954-air-photos-southern-ontario/index>

APPENDIX A

Site Photographs



1. Wilson Cowan Drain - Facing downstream, Wilson-Cowan Drain and valley from Bankfield Road



2. Wilson Cowan Drain - Facing upstream from outlet of culvert passing under Bankfield Road



3. Wilson Cowan Drain - Facing downstream from inside culvert, the flow path is to the right side of the culvert flowing into a defined channel



4. Wilson Cowan Drain - Facing downstream from culvert, the valley is well vegetated with tall grasses and aquatic vegetation



5. Wilson Cowan Drain - Looking upstream, despite being well vegetated, the channel maintains it's definition along the reach



6. Wilson Cowan Drain - Facing downstream, the reach showed consistent signs of erosion in the form of steep outside meander banks, slumped banks, and failed banks



7. Mud Creek – Facing downstream, the creek shows low flow velocities at time of visit with established in stream vegetation with step outer meander bends and point bars established on the inside of beds



8. Mud Creek – Facing downstream, creek shows evidence of erosion and widening with many downed and leaning trees



9. Mud Creek – Facing upstream, creek banks commonly show exposed tree roots



10. Mud Creek – Facing parallel to Rideau Valley Drive N, inlet location from the Oxbow feature into Mud Creek with an approximate 1 – 1.5 m elevation change



11. Oxbow Feature— Facing upstream from confluence with Mud Creek, feature is a defined valley that's heavily vegetated with grasses and reeds



12. Oxbow Feature – Facing down, elevated area separating the standing water in the Oxbow and Mud Creek has a clear and define flow path but was above the water level at the time of the field visit



13. Oxbow Feature – Facing downstream, the depression maintained standing water at the time of the site visit, with saturated and unconsolidated soil underneath



14. Oxbow Feature– Facing downstream, between the define banks, the feature is heavily grasses but maintains water



15. Oxbow Feature – Facing down, water surfaces in parts of the oxbow show pollution in the form of mineral staining



16. Mud Creek– Drainage from the adjacent field has resulted in a significant washout along the southern bank of Mud Creek

APPENDIX B

Geomorphic Survey Plots

APPENDIX B

GEOMORPHIC SURVEY PLOTS

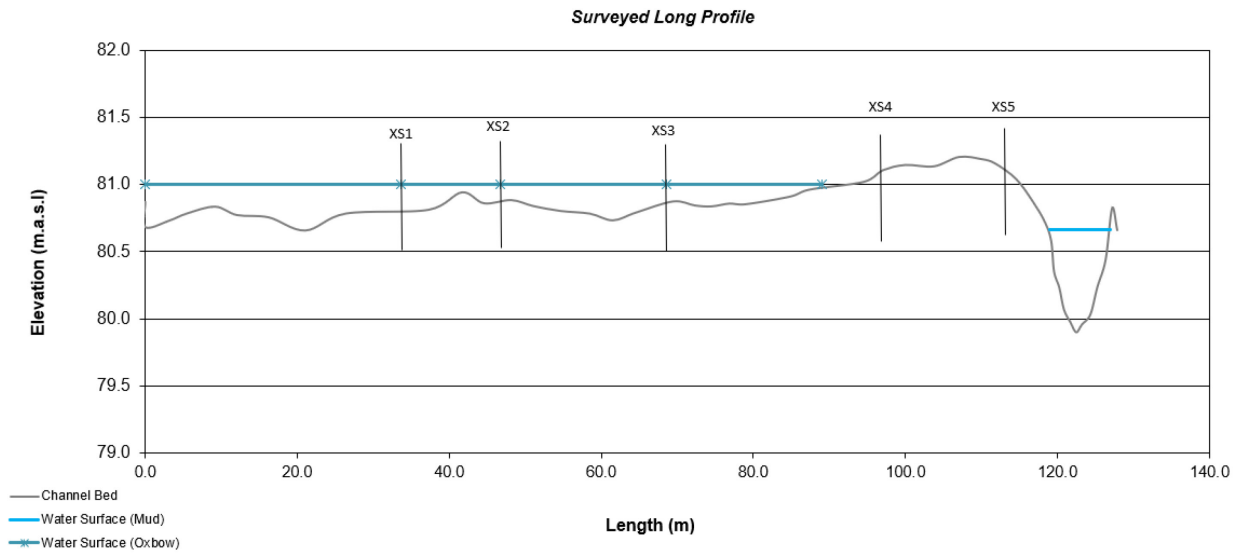


FIGURE B1 Long profile of the Oxbow feature and Mud Creek showing water levels for both features and cross section locations

Bankfull Cross-section - XS1

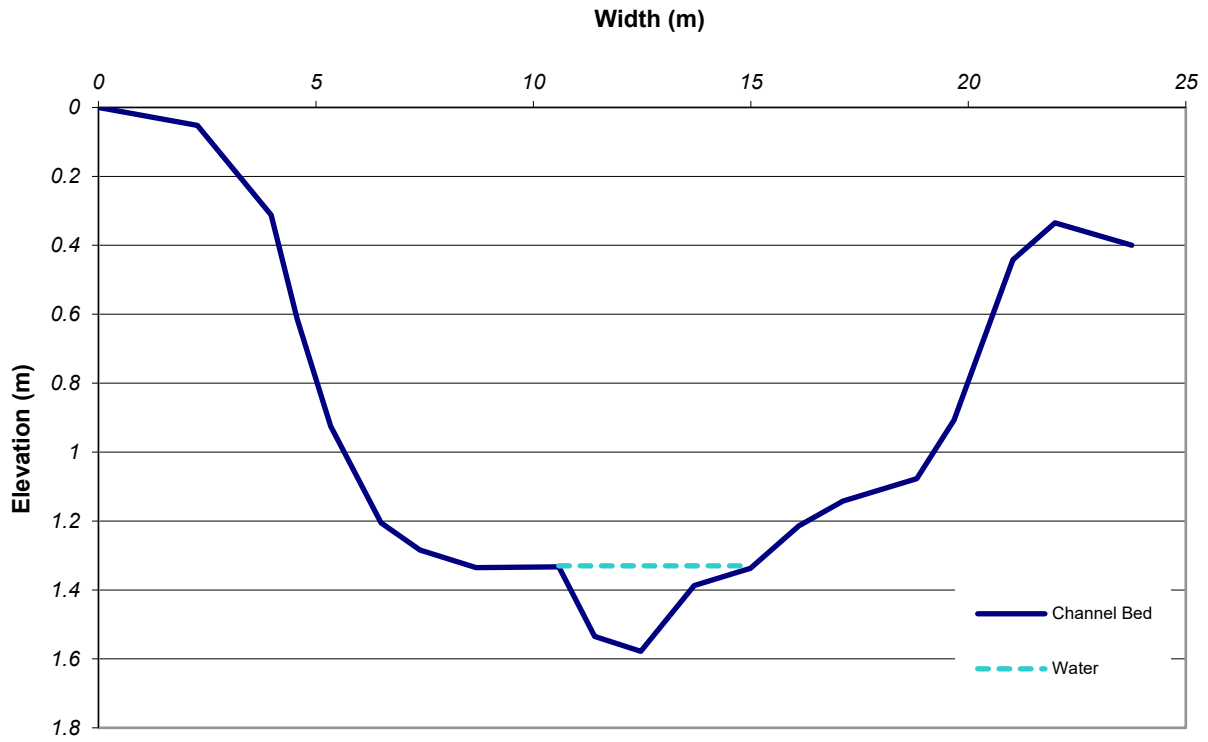


FIGURE B2 Cross section profile at XS1 from tops of slope, right to left facing downstream

Bankfull Cross-section - XS2

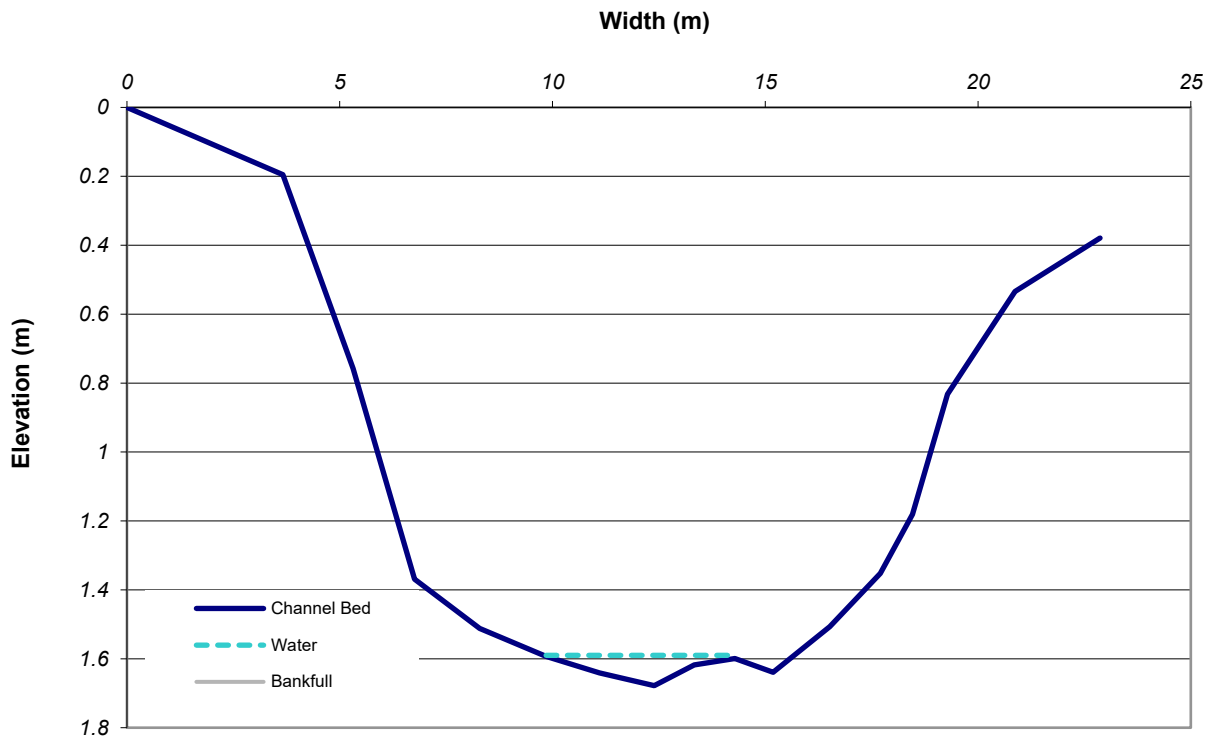


FIGURE B3 Cross section profile at XS2 from tops of slope, right to left facing downstream

Bankfull Cross-section - XS3

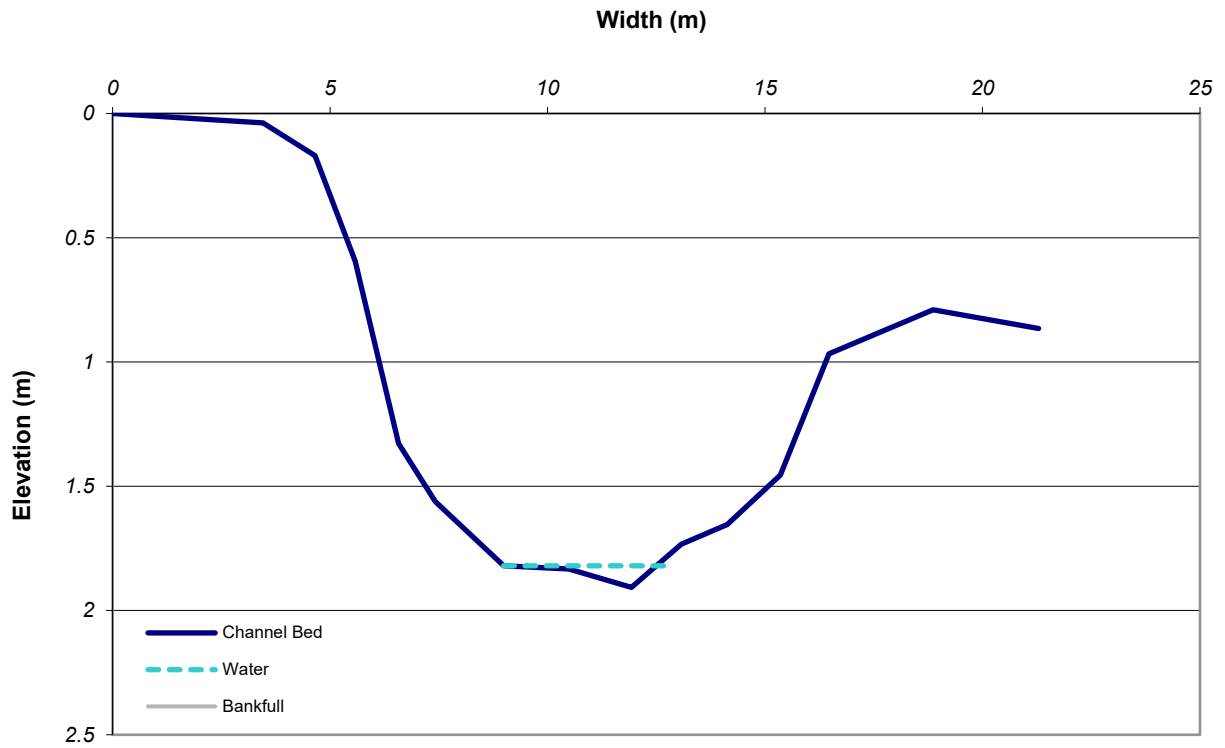


FIGURE B4 Cross-section profile at XS3 from tops of slope, right to left facing downstream

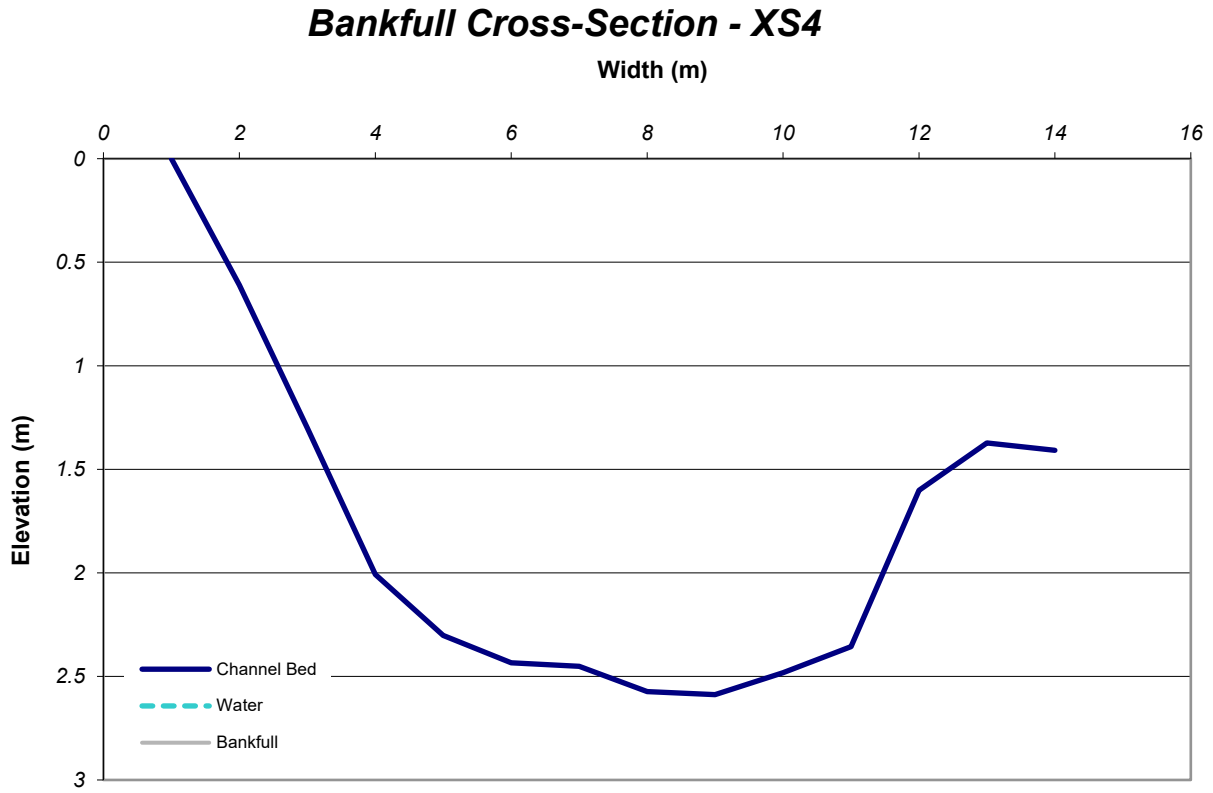


FIGURE B5 Cross-section profile at XS4 from tops of slope, right to left facing downstream

Bankfull Cross-section - Site 5

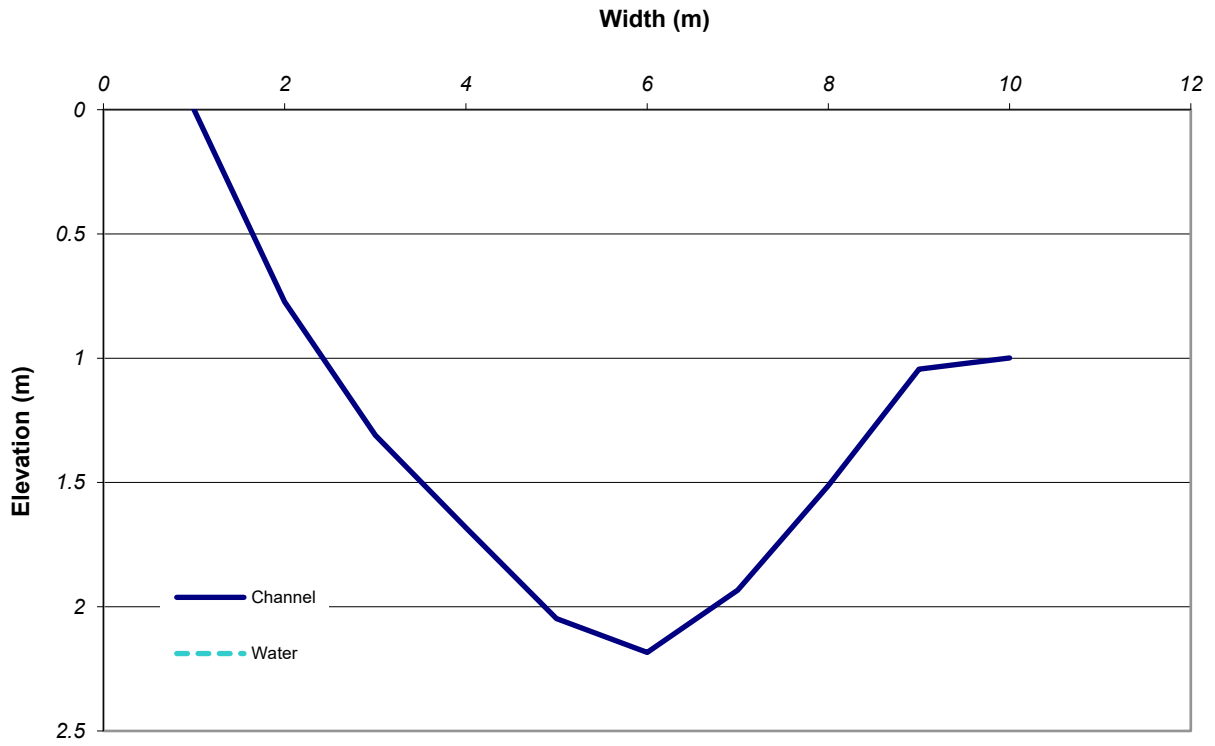


FIGURE B6 Cross-section profile at XS5 from tops of slope, right to left facing downstream