

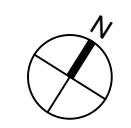
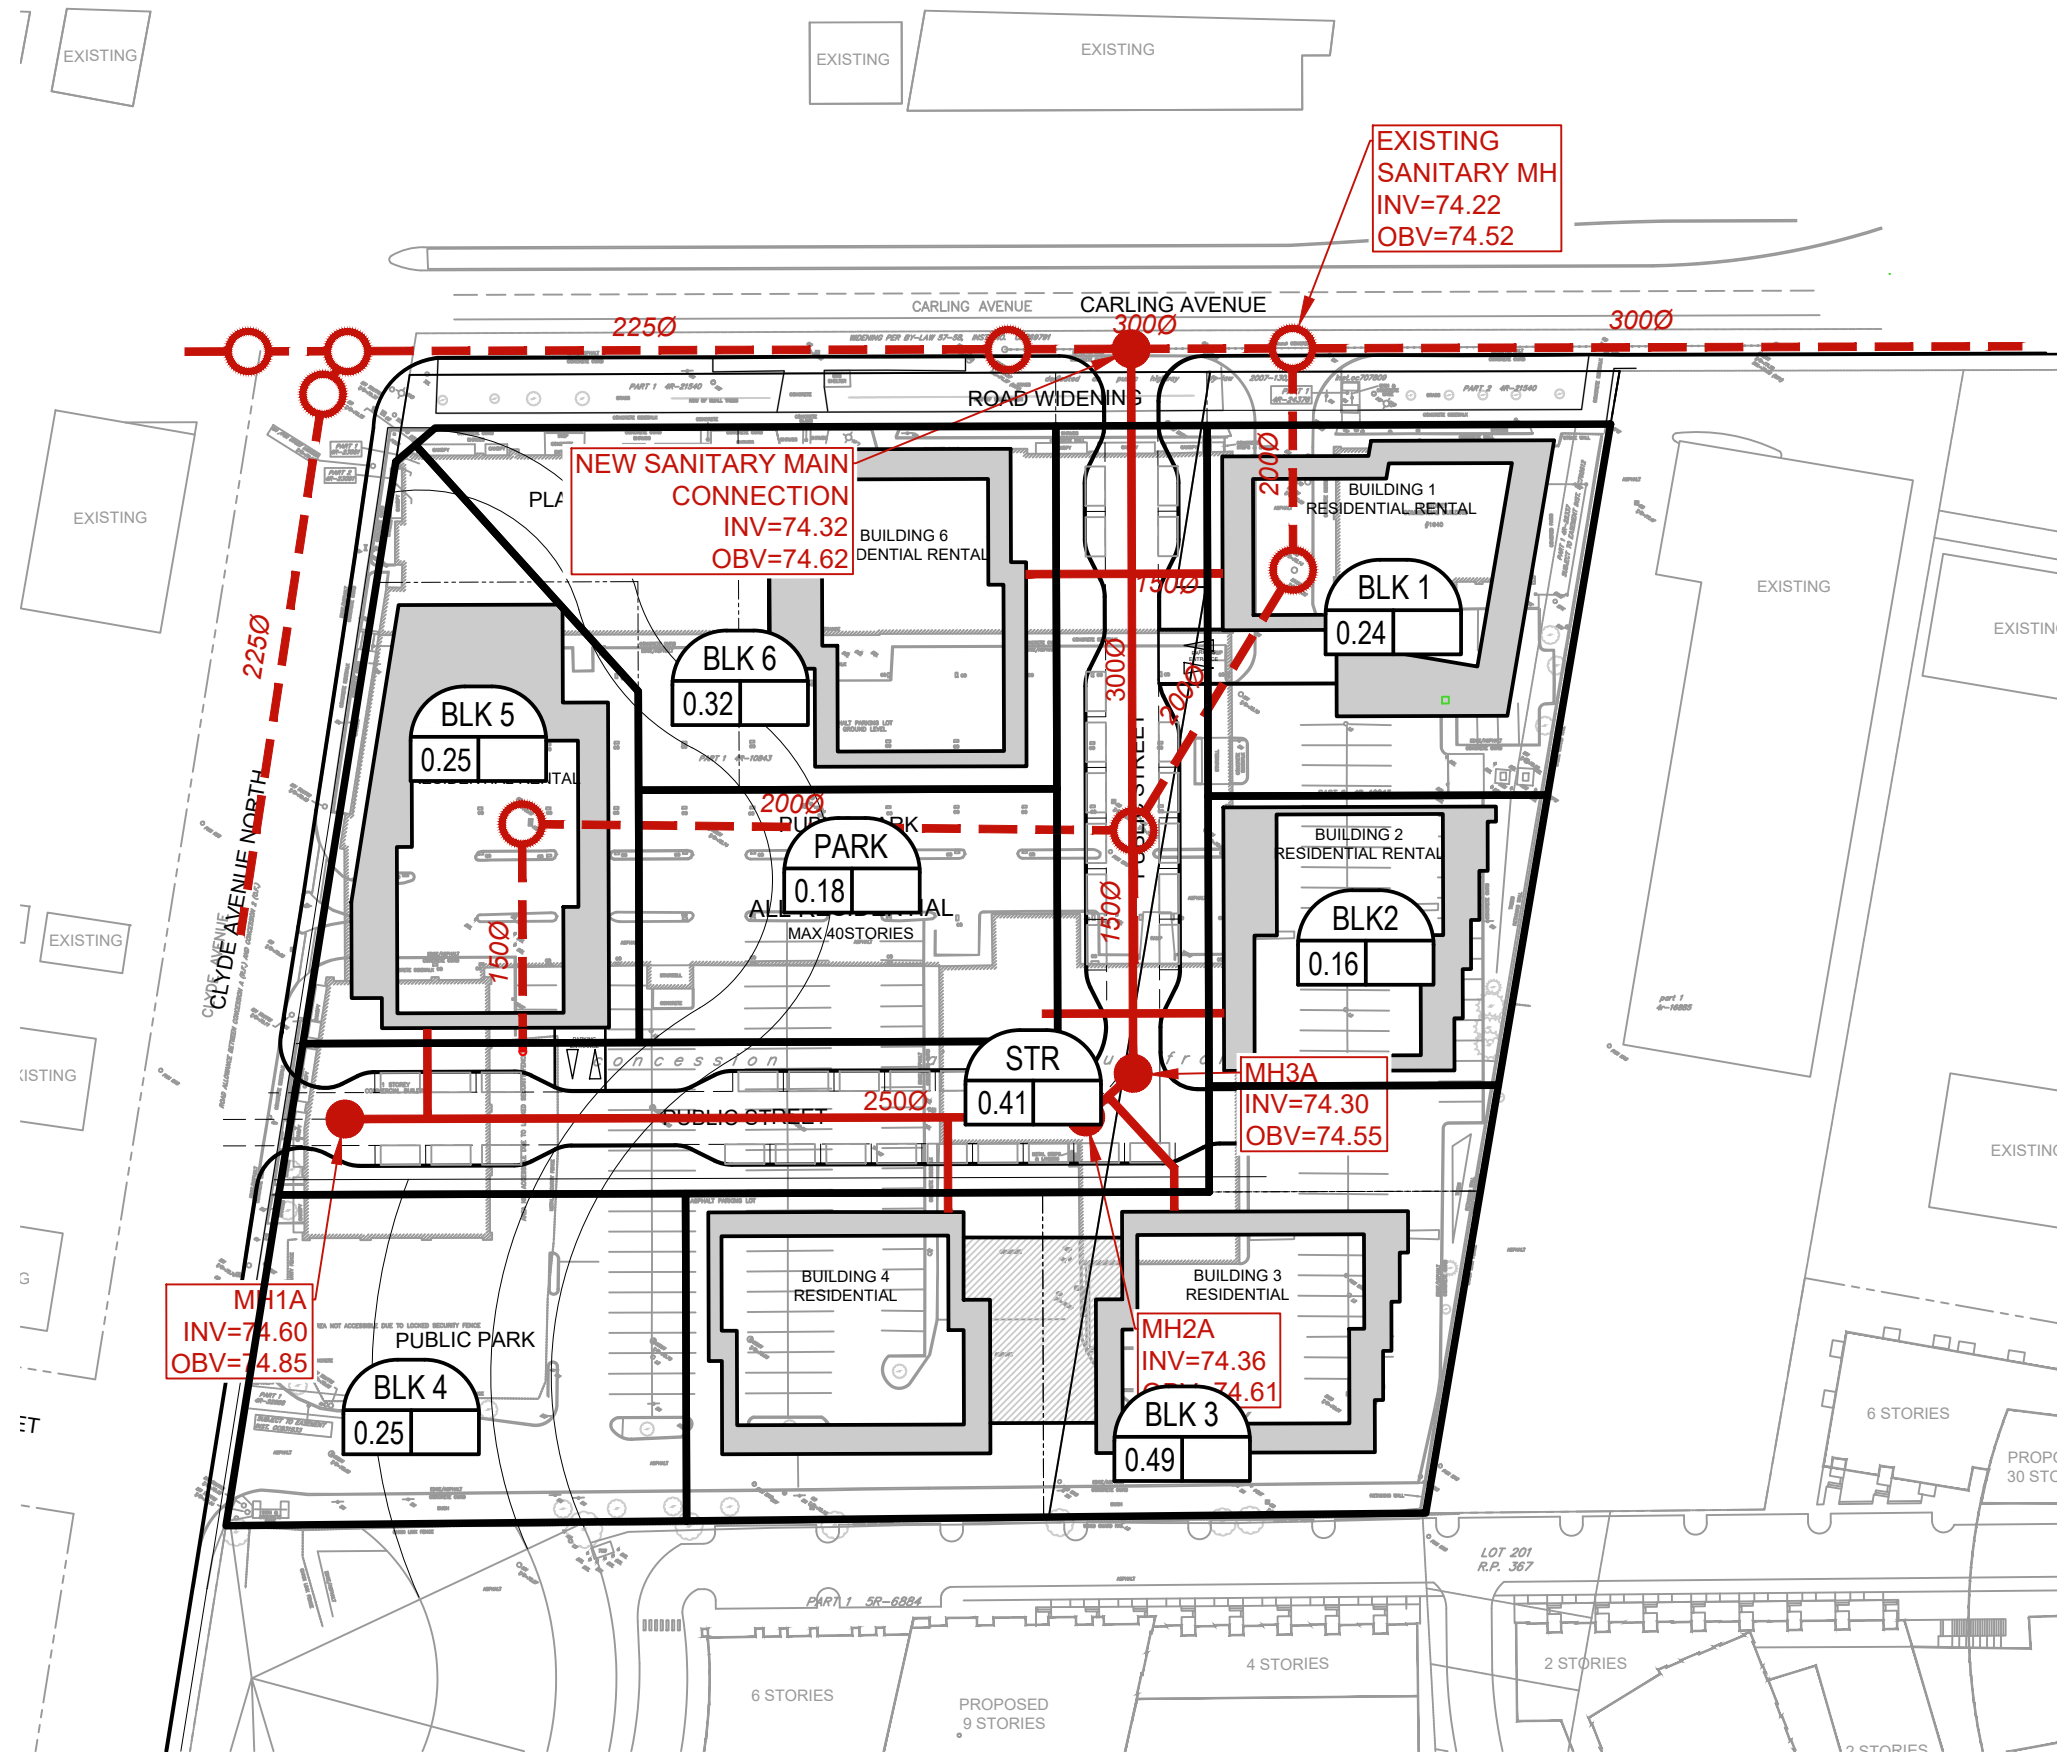


J:\140055_1660Carling\7.0_Production\7.03_Design\04_Civil\Land\Adequacy Report\Sheets\Set\Figure 3.2 CONCEPTUAL SANITARY TRIBUTARY AREA PLAN.dwg Last Saved By: ddere Last Saved At: Oct. 30, 23

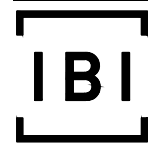

LEGEND :

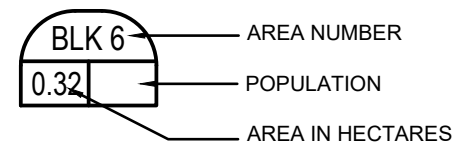

Scale

NTS

Project Title

1640 - 1660 CARLING AVE

Drawing Title

CONCEPTUAL SANITARY TRIBUTARY AREA PLAN

Sheet No.

FIGURE 3.2