

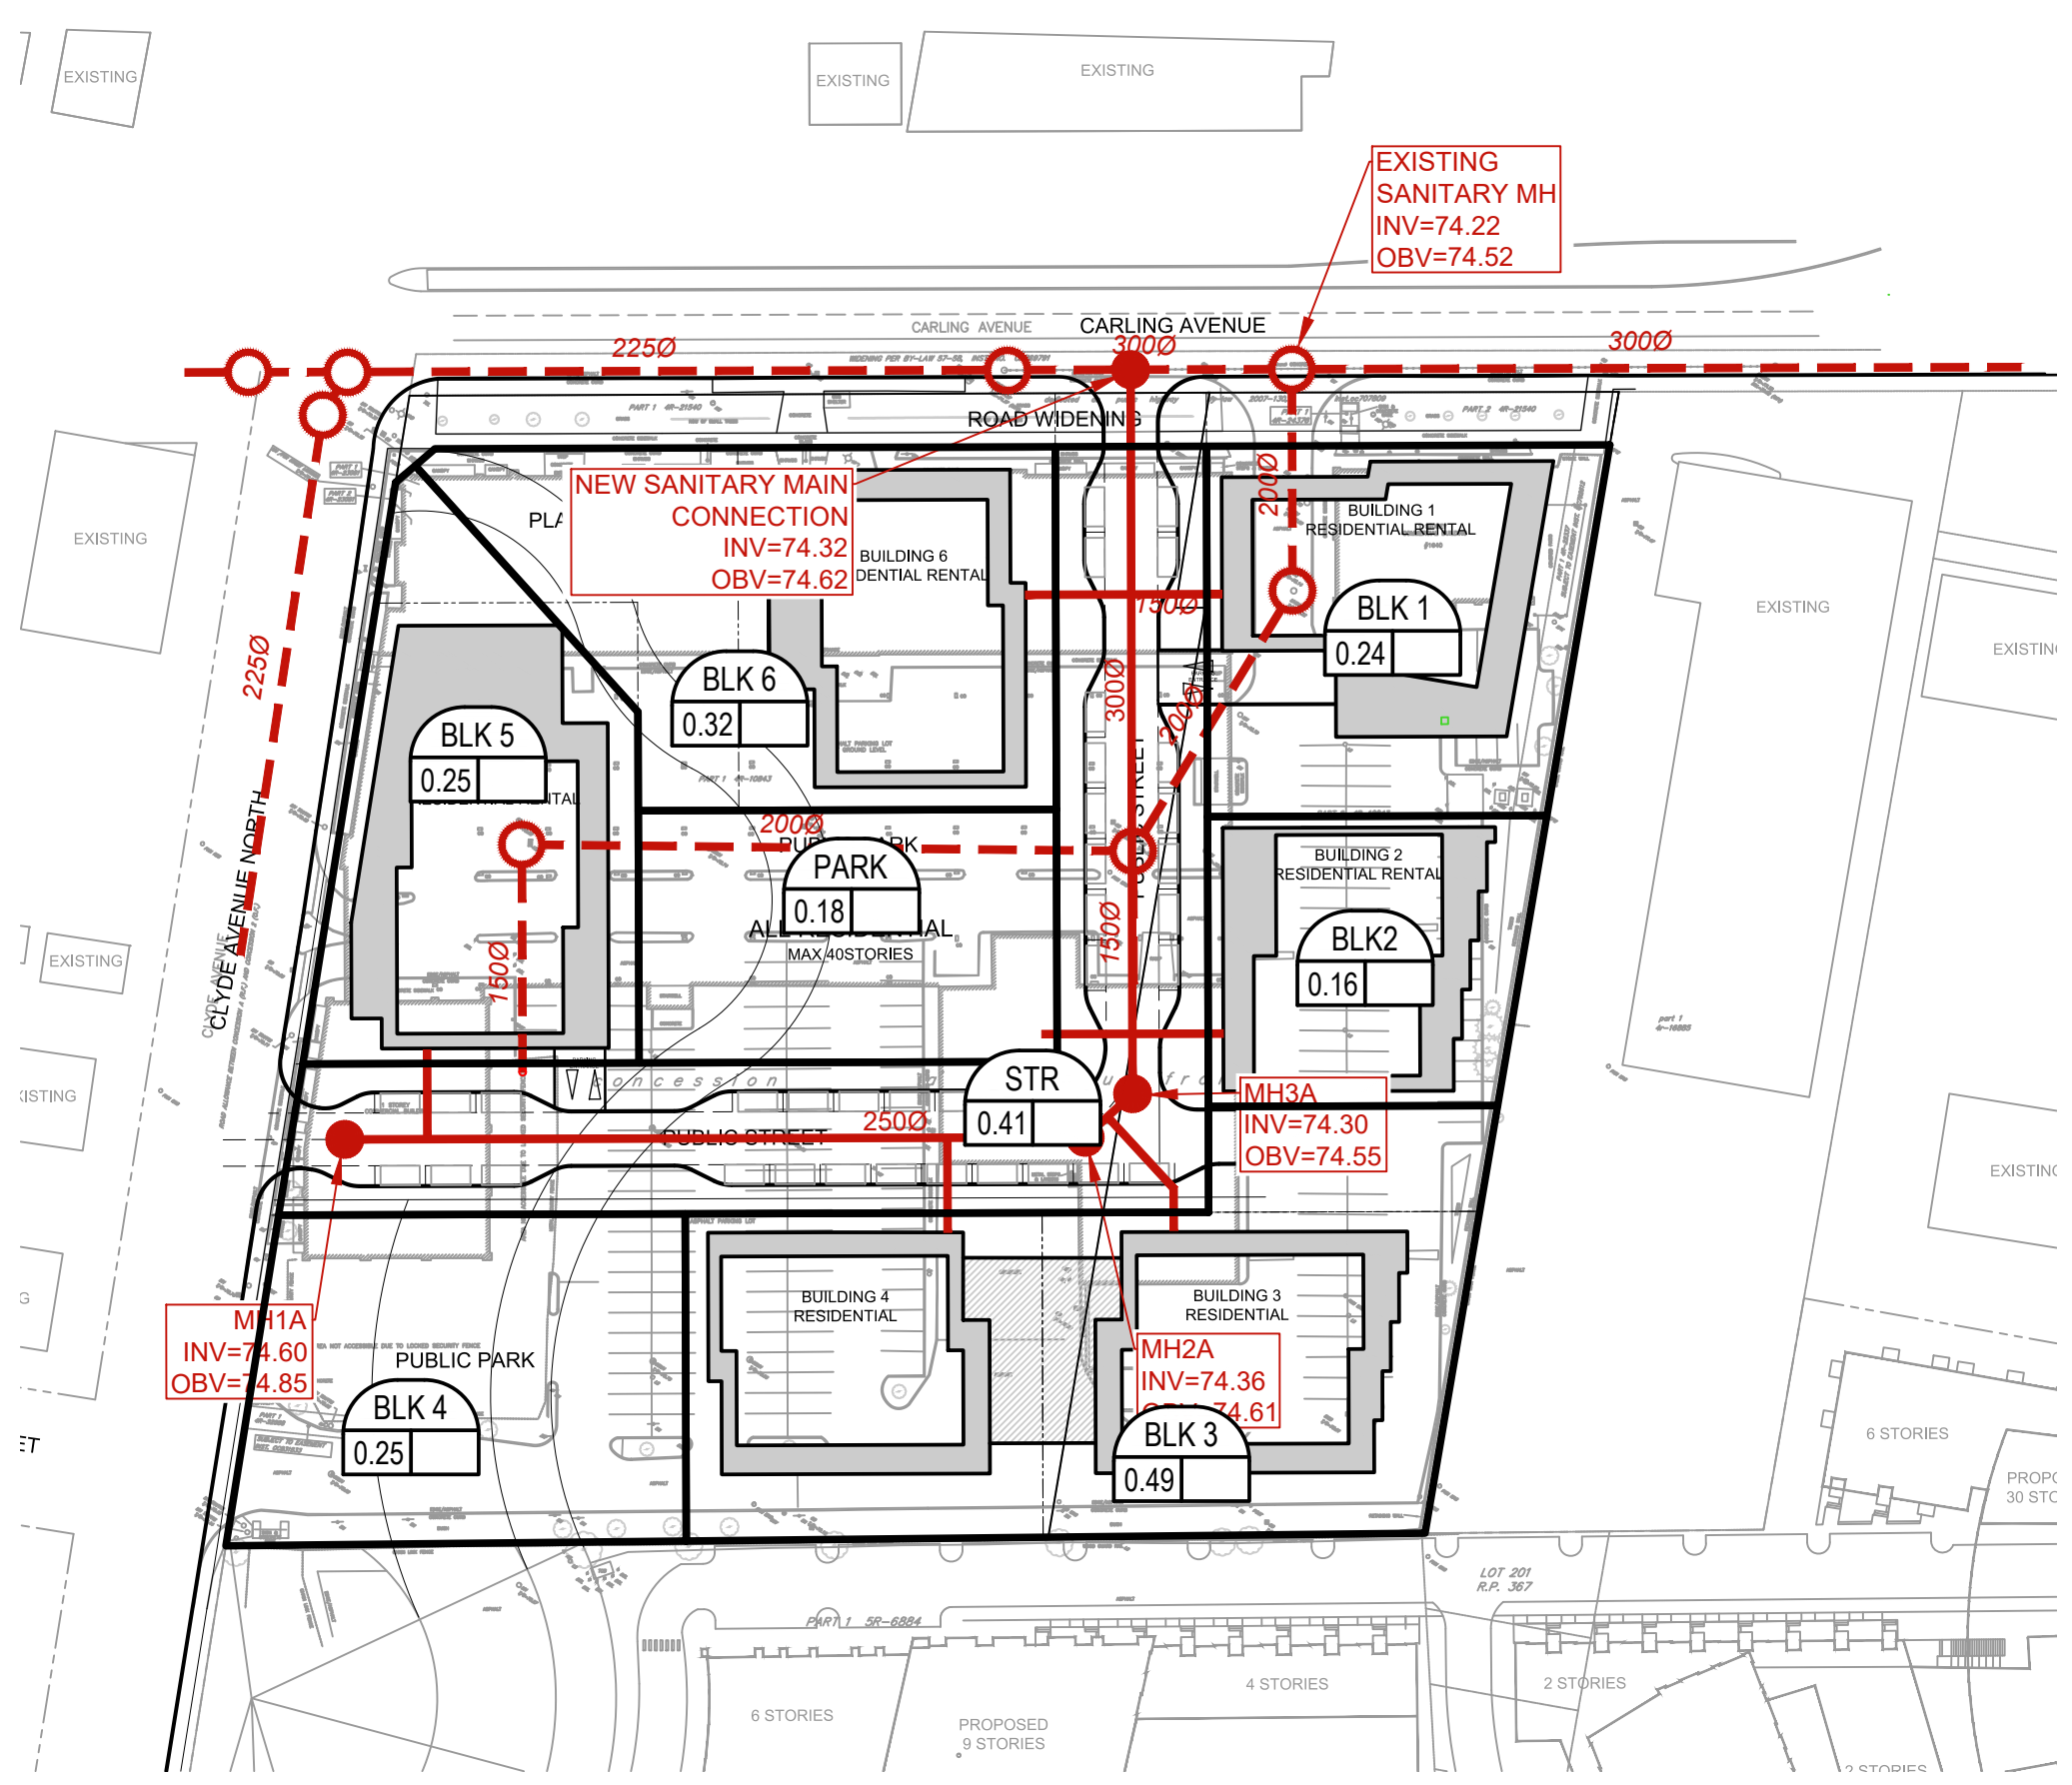


J:\140055_1660Carling\7.0_Production\7.03_Design\04_Civil\Land\Adequacy Report\Sheets\Sanitary\Tributary Area\PLAN.dwg Last Saved By: Ehemie Last Saved At: Nov. 13, 23

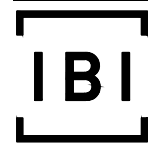

LEGEND :

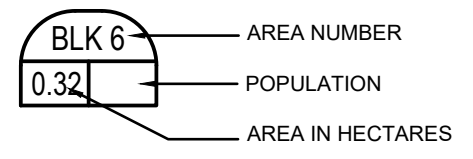

Scale

NTS

Project Title

1640 - 1660 CARLING AVE

Drawing Title

CONCEPTUAL SANITARY TRIBUTARY AREA PLAN

Sheet No.

FIGURE 3.2
2023-10-31

CITY FILE NUMBER: (D02-02-22-0126)