



# SUN/SHADOW STUDY SUMMARY


**JUNE 21**

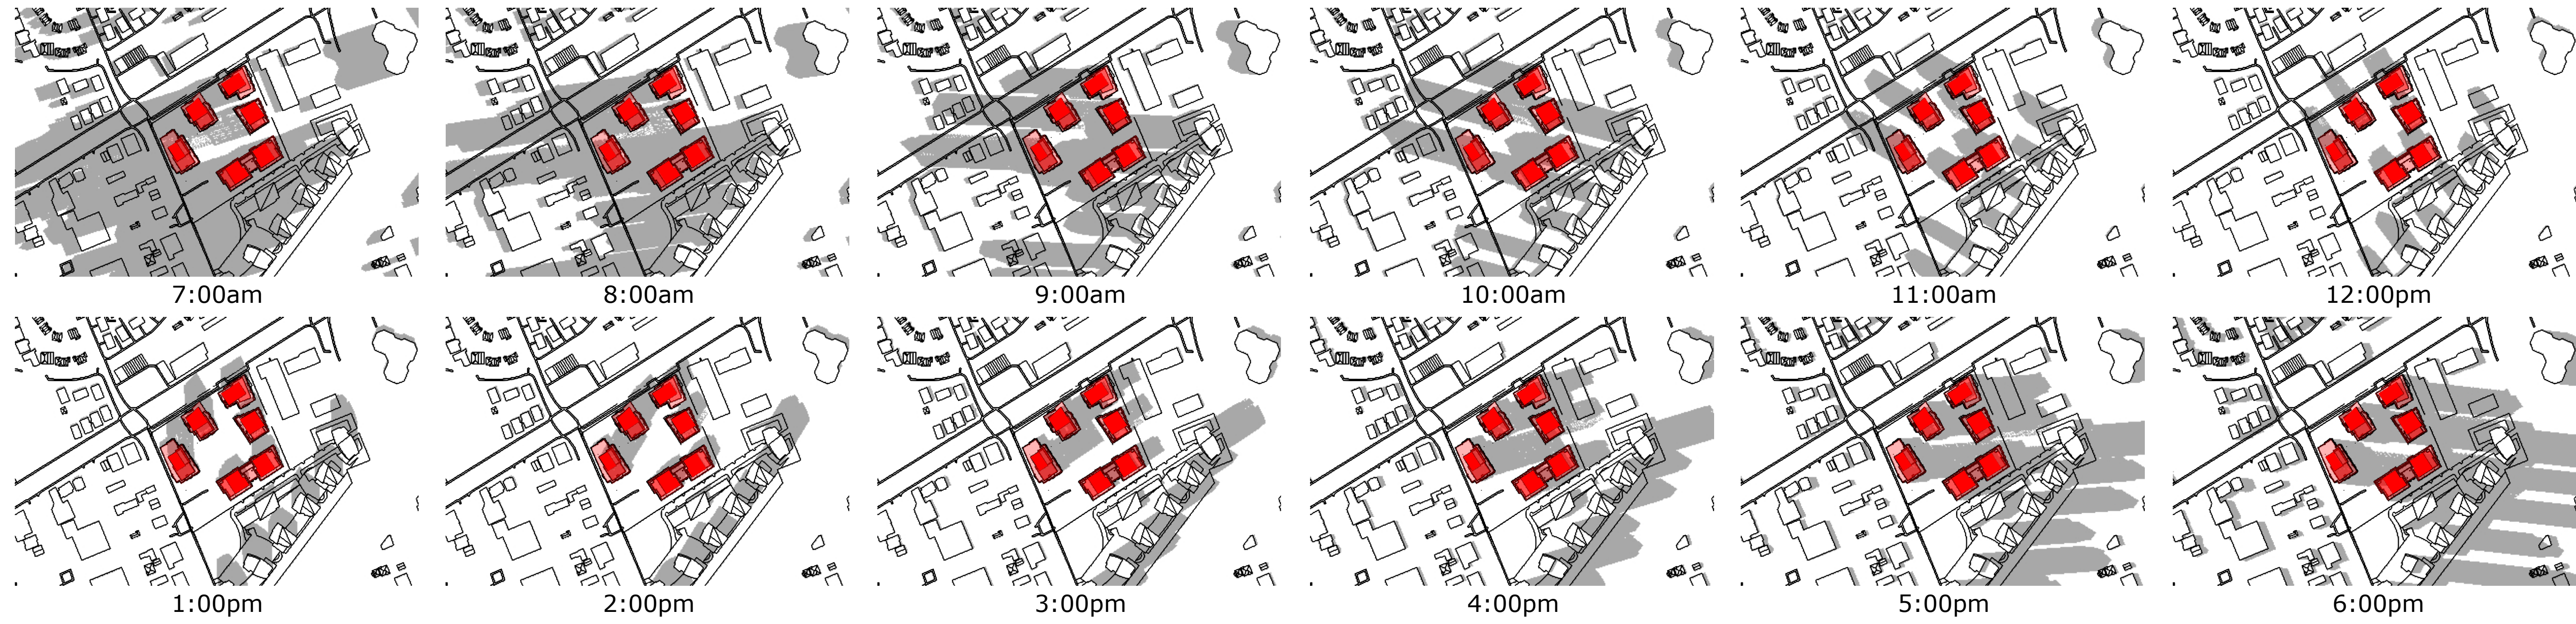

**MARCH / SEPTEMBER 21**

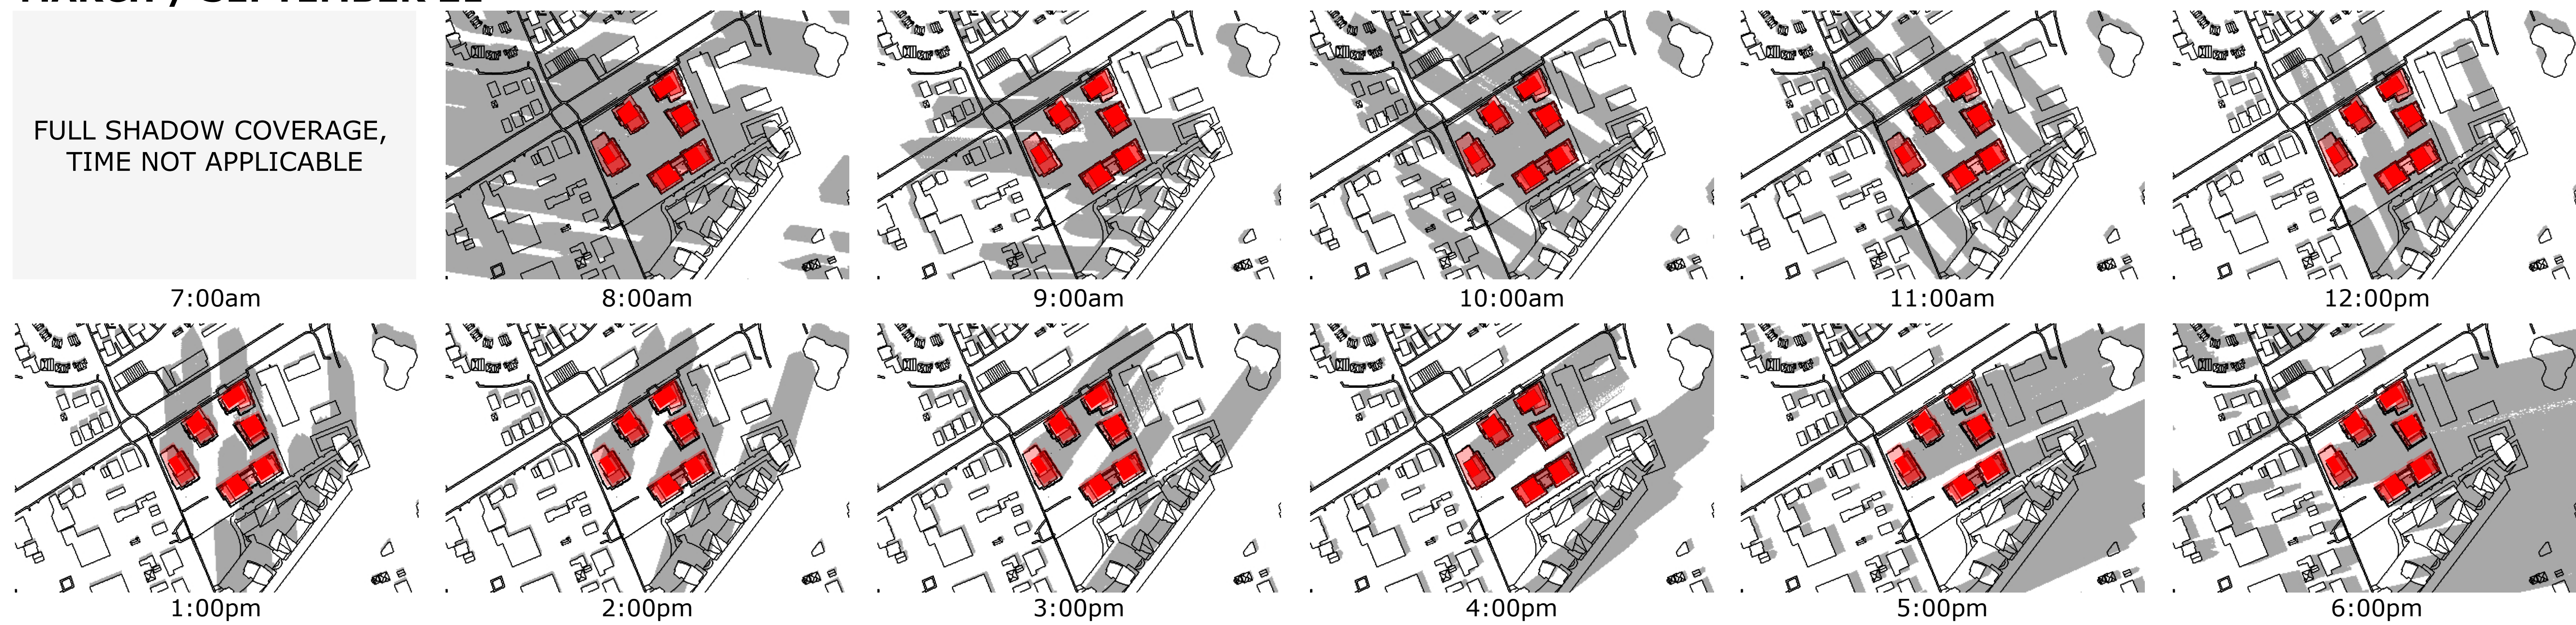

**DECEMBER 21**

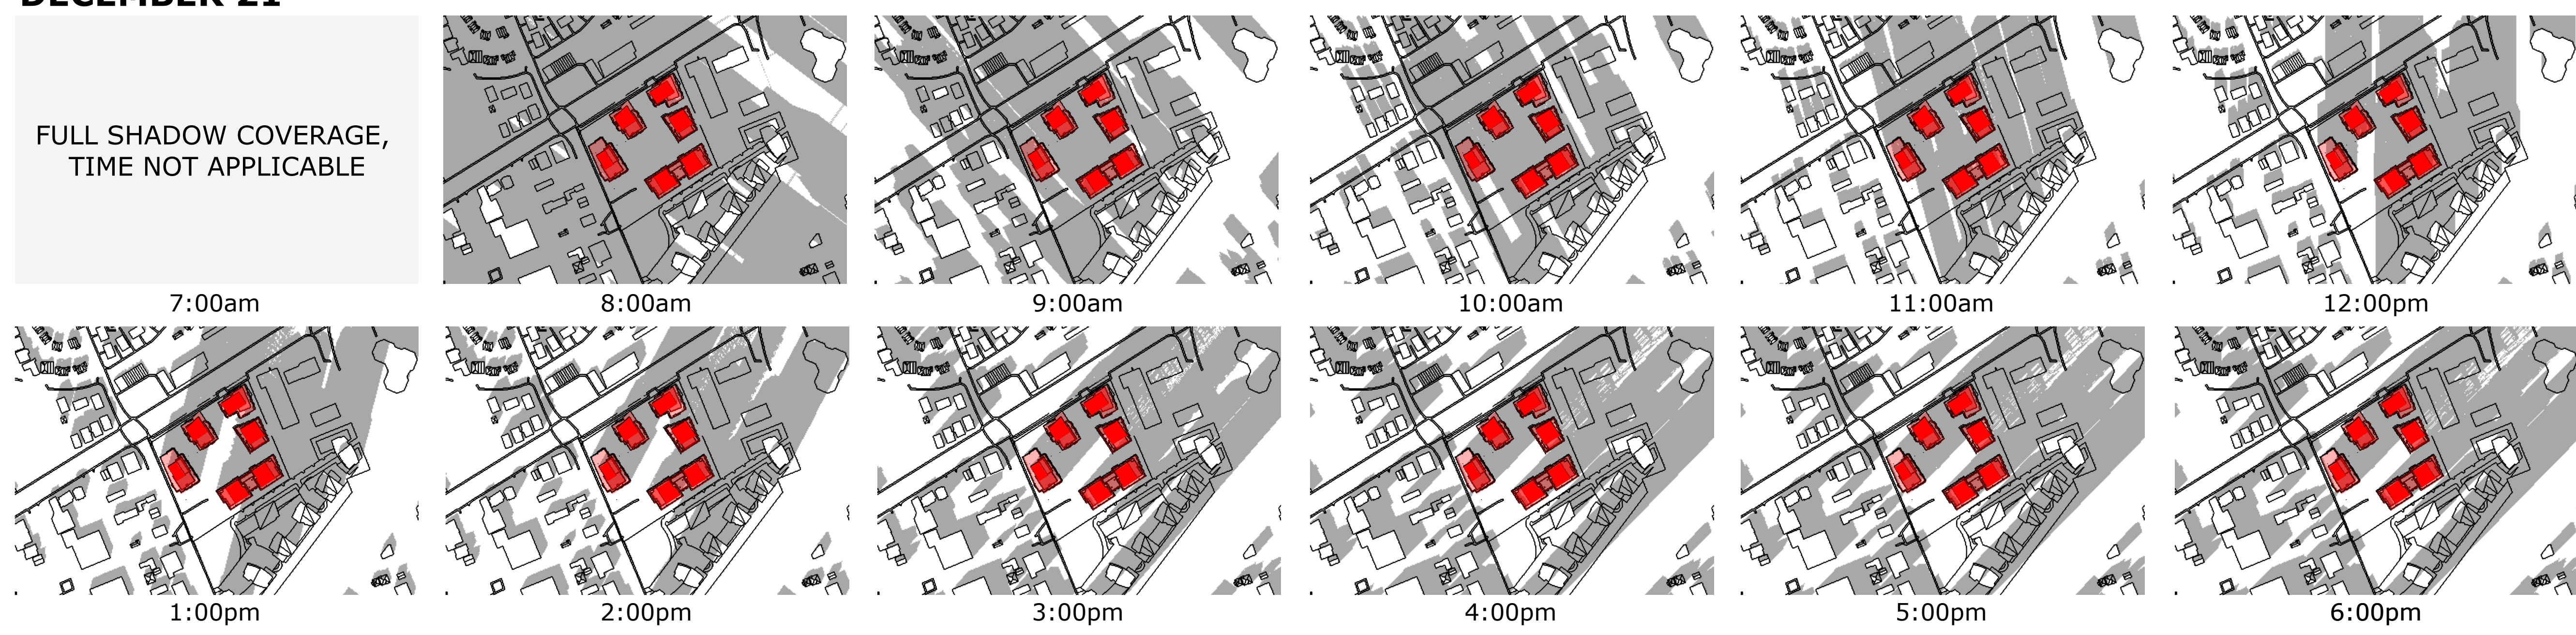

| No. | Date   | Revision            |
|-----|--------|---------------------|
| 1   | 231120 | Issued for Rezoning |

It is the responsibility of the appropriate contractor to check and verify all dimensions on site and report all errors and/or omissions to the architect.

All contractors must comply with all pertinent codes and by-laws.

Do not scale drawings.

This drawing may not be used for construction until signed.

Copyright reserved.


**Hobin Architecture Incorporated**  
 63 Pamela Street  
 Ottawa, Ontario  
 Canada K1S 5K6  
 T: 613-236-7200  
 F: 613-235-2005  
 E: mail@hobinarc.com  
 hobinarc.com




**HOBIN**  
ARCHITECTURE

PROJECT/LOCATION:  
1650-1660 CARLING AVENUE

DRAWING TITLE:  
SUN/SHADOW STUDY


|   |                   |               |
|---|-------------------|---------------|
| DRAWN BY:<br>PB   | DATE:<br>23.03.16 | SCALE:<br>N/A |
| PROJECT:<br>2214  |                   | DRAWING NO.:  |
|  |                   | A306          |
|   |                   | REVISION NO.: |

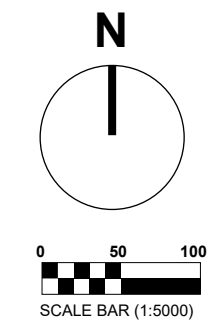



**TOP-VIEW SHADOW ANALYSIS**  
**JUNE 7:00am**  
 APPLICATION NO.: D02-02-22-0126

- LEGEND:**
- Proposed Development
  - New Net Shadow
  - As-of-Right Shadow Outline
  - Arterial Mainstreet

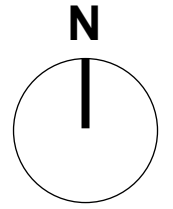

| No. | Date   | Revision            |
|-----|--------|---------------------|
| 1   | 231120 | Issued for Rezoning |

It is the responsibility of the appropriate contractor to check and verify all dimensions on site and report all errors and/or omissions to the architect.

All contractors must comply with all pertinent codes and by-laws.

Do not scale drawings.

This drawing may not be used for construction until signed.

Copyright reserved.

**Hobin Architecture Incorporated**  
 63 Pamela Street  
 Ottawa, Ontario  
 Canada K1S 5K6  
 T: 613-238-7200  
 F: 613-235-2005  
 E: mail@hobinarc.com  
 hobinarc.com

**HOBIN ARCHITECTURE**

PROJECT/LOCATION:  
 1650-1660 CARLING AVENUE

DRAWING TITLE:  
 SUN/SHADOW STUDY



DRAWN BY: PB      DATE: 23.03.16      SCALE: 1:1000

PROJECT: 2214  
 DRAWING NO.: **A307**  
 REVISION NO.:



**TOP-VIEW SHADOW ANALYSIS**  
**JUNE 8:00am**  
 APPLICATION NO.: D02-02-22-0126

- LEGEND:**
- Proposed Development
  - New Net Shadow
  - As-of-Right Shadow Outline
  - Arterial Mainstreet

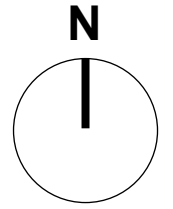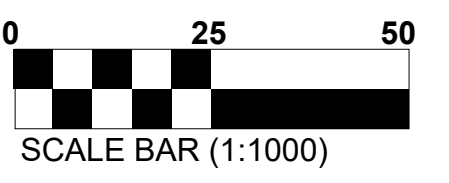

|     |        |                     |
|-----|--------|---------------------|
| No. | Date   | Revision            |
| 1   | 231120 | Issued for Rezoning |

It is the responsibility of the appropriate contractor to check and verify all dimensions on site and report all errors and/or omissions to the architect.

All contractors must comply with all pertinent codes and by-laws.

Do not scale drawings.

This drawing may not be used for construction until signed.

Copyright reserved.

**Hobin Architecture Incorporated**  
 63 Pamela Street  
 Ottawa, Ontario  
 Canada K1S 5K6  
 T: 613-235-7200  
 F: 613-235-2005  
 E: mail@hobinarc.com  
 hobinarc.com

**HOBIN**  
ARCHITECTURE

PROJECT/LOCATION:  
 1650-1660 CARLING AVENUE


DRAWING TITLE:  
 SUN/SHADOW STUDY

DRAWN BY: PB      DATE: 23.03.16      SCALE: 1:1000

PROJECT: 2214  
 DRAWING NO.: **A308**



REVISION NO.:

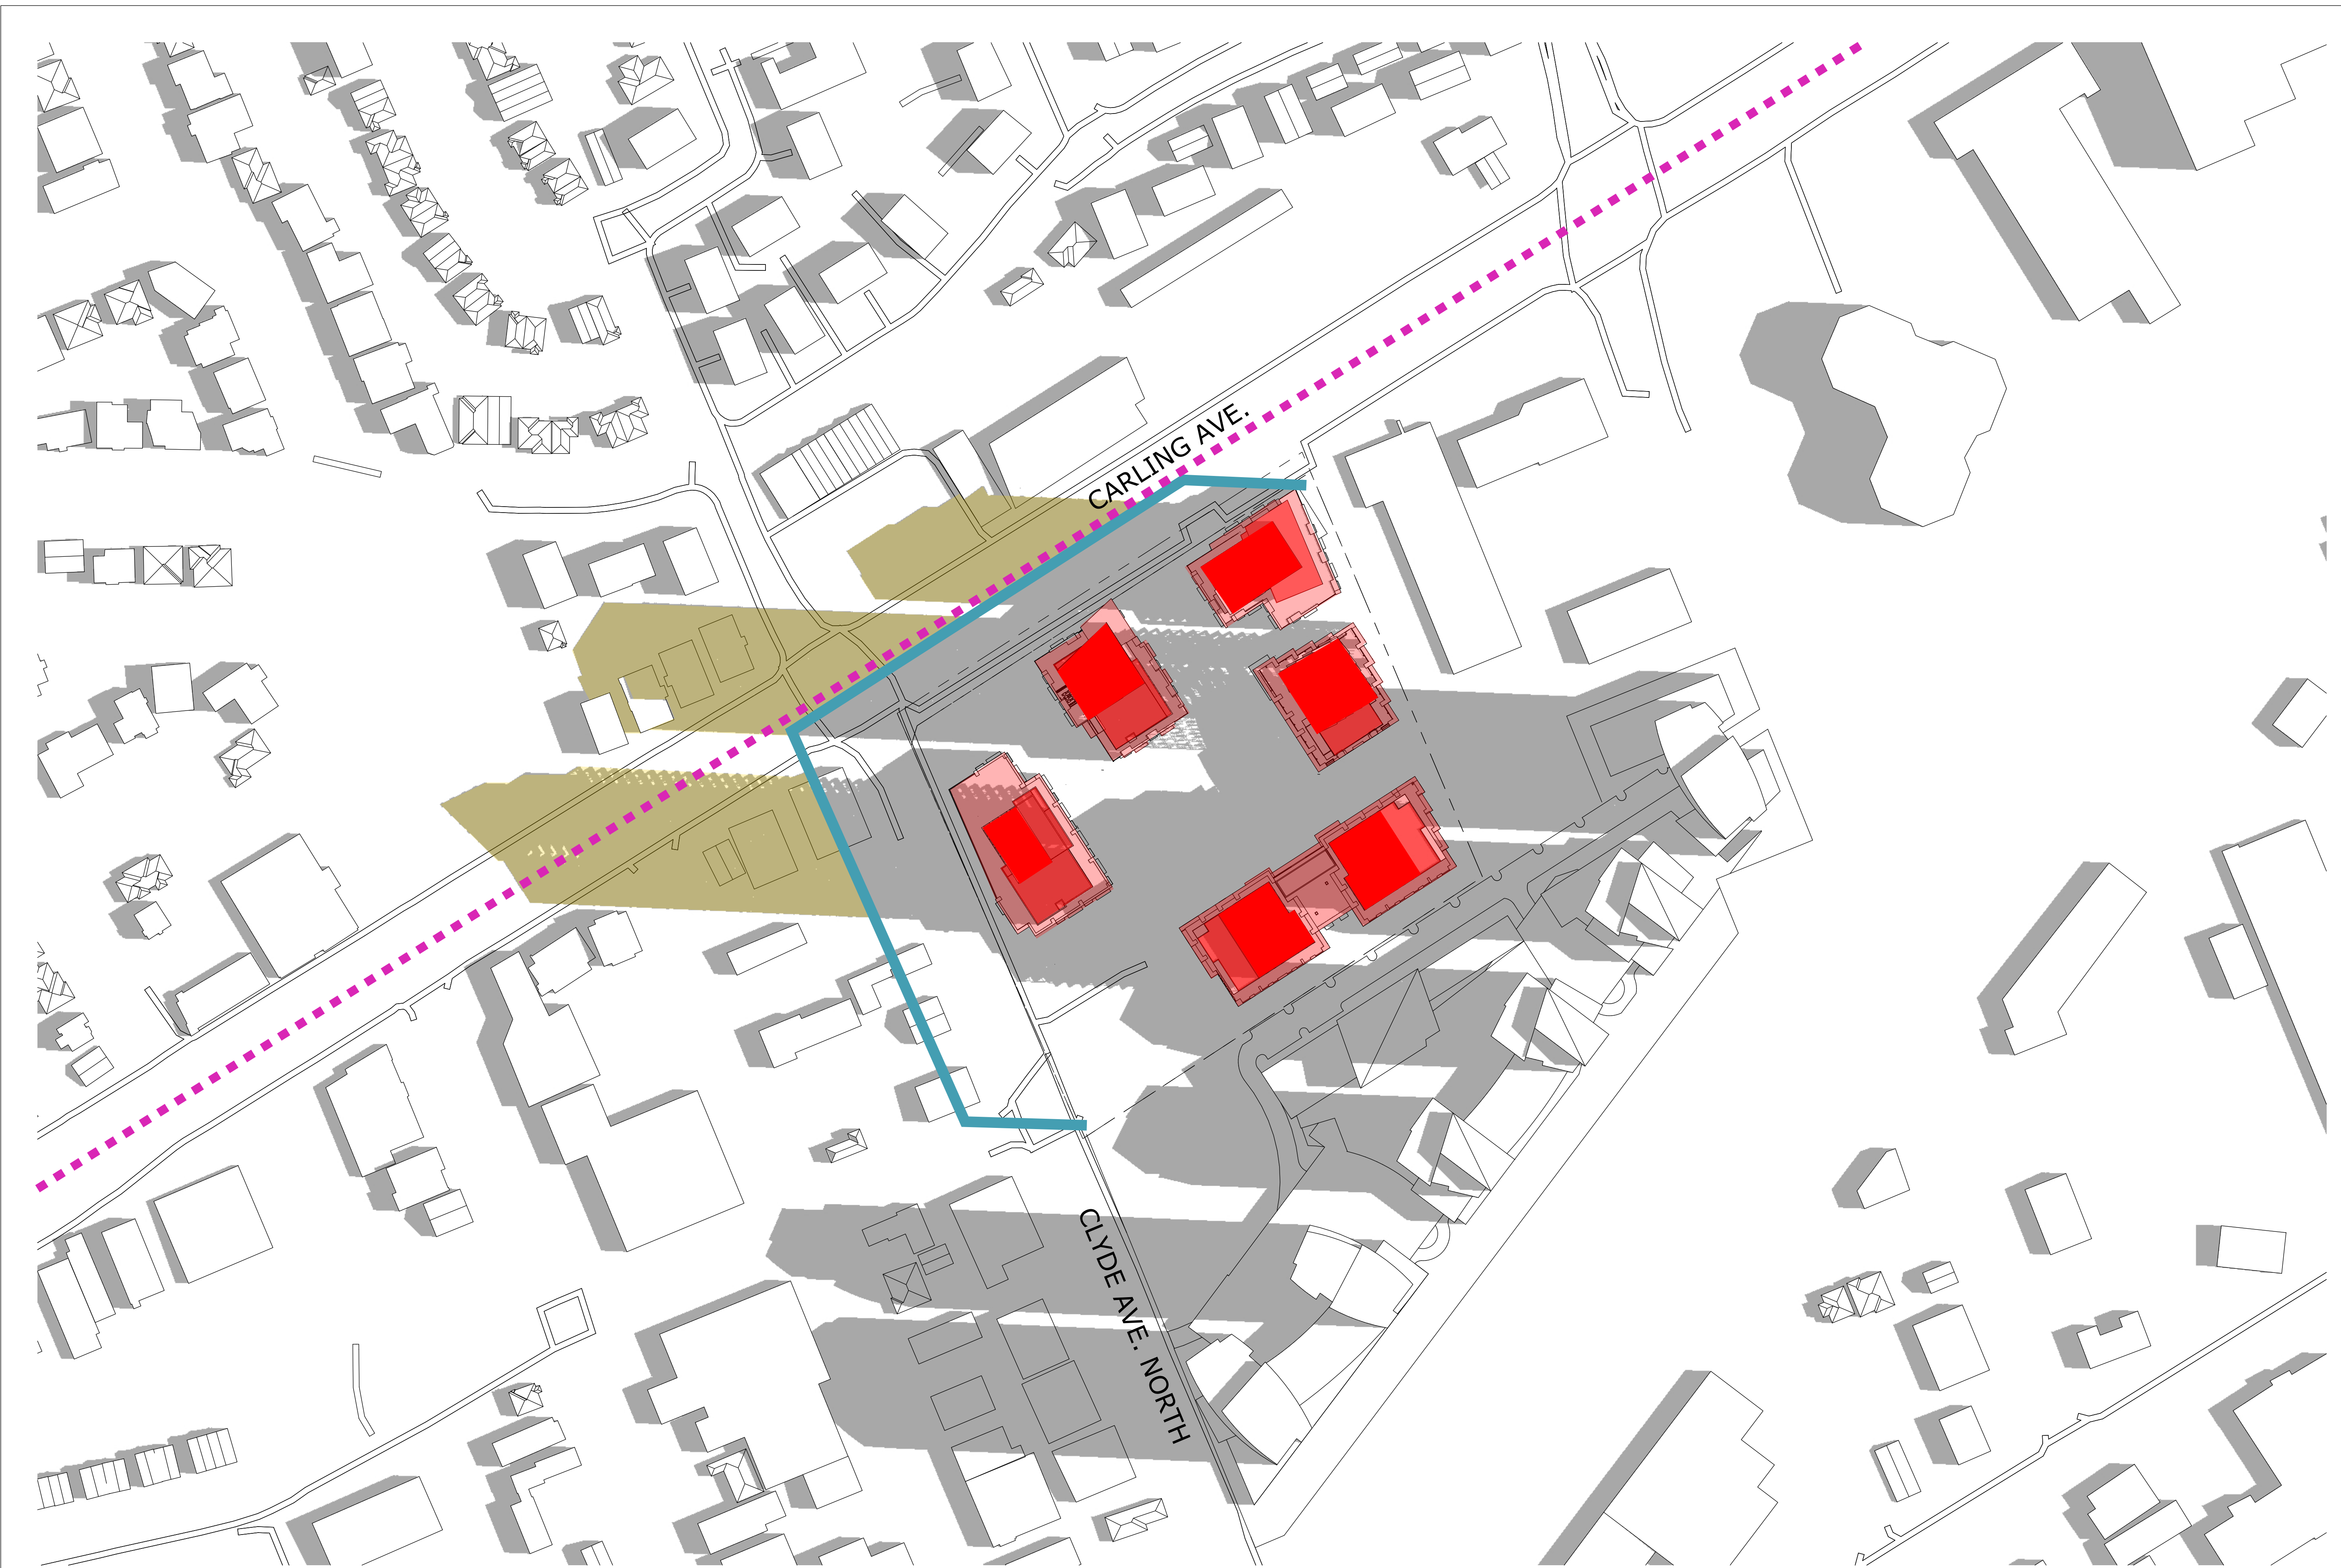


**TOP-VIEW SHADOW ANALYSIS**

**JUNE 9:00am**

APPLICATION NO.: D02-02-22-0126

**LEGEND:**

- Proposed Development
- New Net Shadow
- As-of-Right Shadow Outline
- Arterial Mainstreet

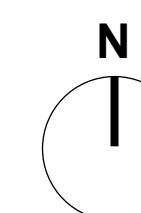

|     |        |                     |
|-----|--------|---------------------|
| No. | Date   | Revision            |
| 1   | 231120 | Issued for Rezoning |

It is the responsibility of the appropriate contractor to check and verify all dimensions on site and report all errors and/or omissions to the architect.

All contractors must comply with all pertinent codes and by-laws.

Do not scale drawings.

This drawing may not be used for construction until signed.

Copyright reserved.

**Hobin Architecture Incorporated**  
 63 Pamela Street  
 Ottawa, Ontario  
 Canada K1S 5K6  
 T: 613-238-7200  
 F: 613-235-2005  
 E: mail@hobinarc.com  
 hobinarc.com



**PROJECT/LOCATION:**

1650-1660 CARLING AVENUE

**DRAWING TITLE:**

SUN/SHADOW STUDY

**DRAWN BY:**

PB

**DATE:**

23.03.16

**SCALE:**

1:1000

**PROJECT:**


2214

**DRAWING NO.:**

A309

**REVISION NO.:**



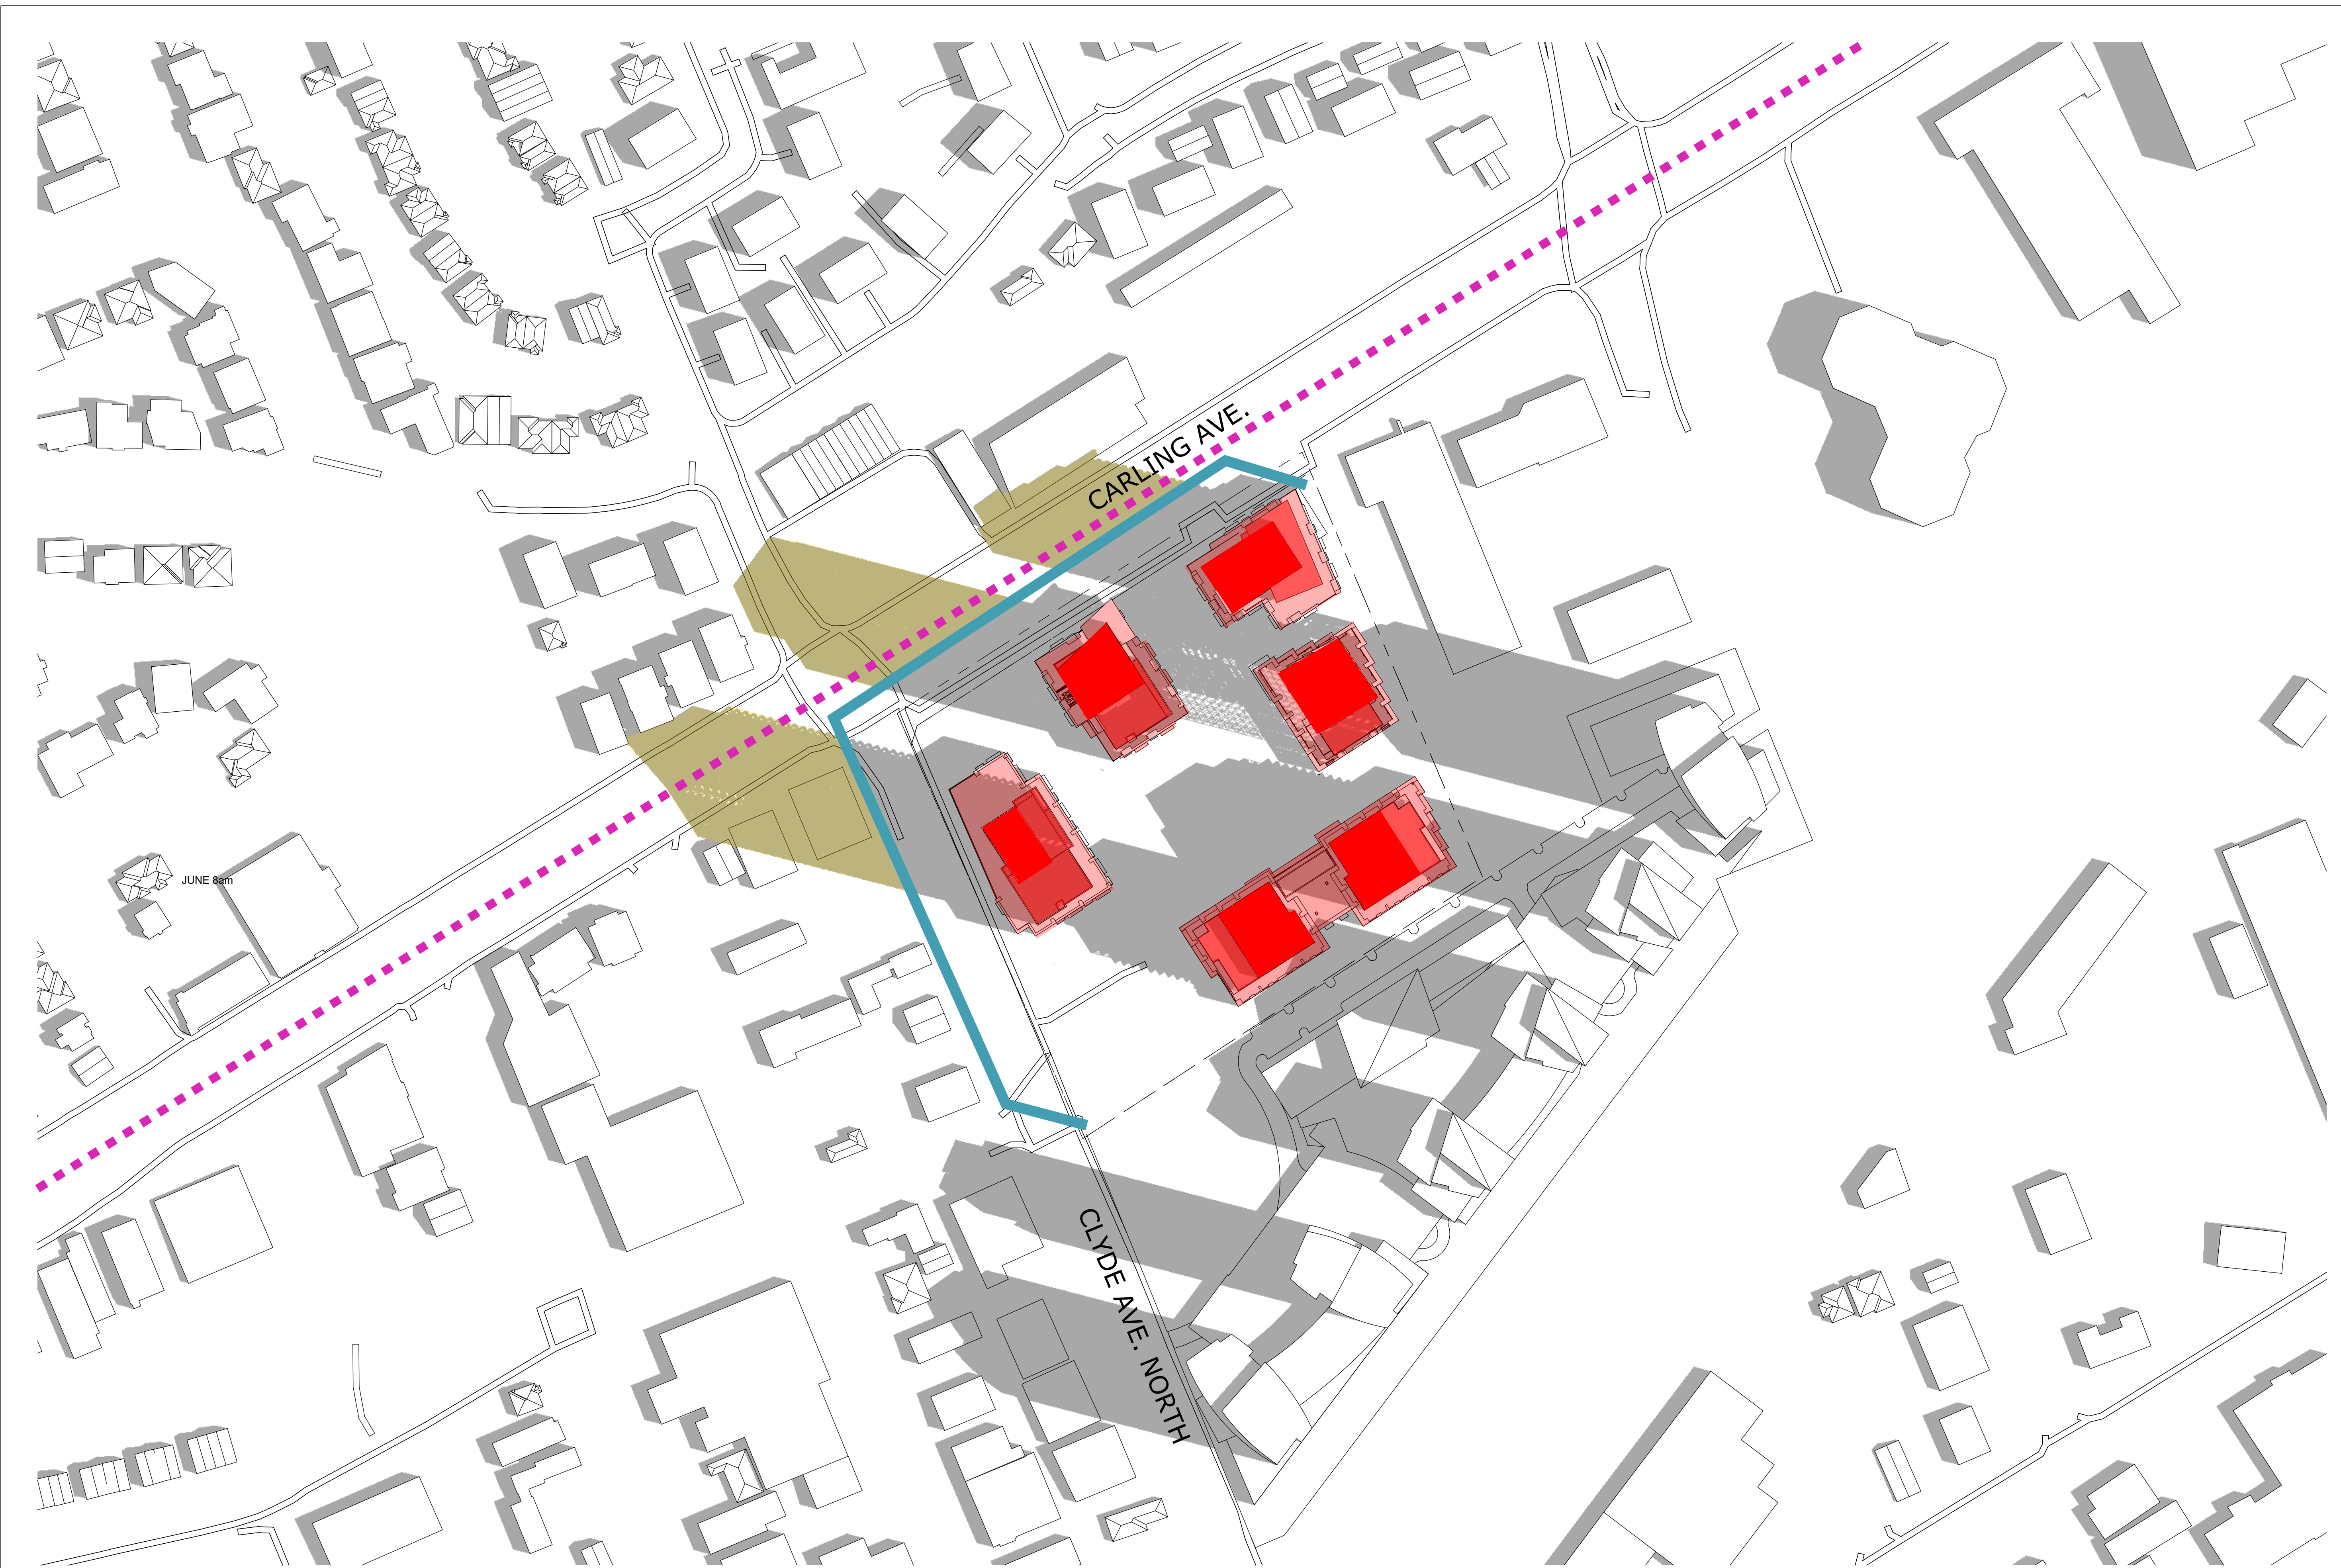


**TOP-VIEW SHADOW ANALYSIS**

**JUNE 10:00am**

APPLICATION NO.: D02-02-22-0126

**LEGEND:**

- Proposed Development
- New Net Shadow
- As-of-Right Shadow Outline
- Arterial Mainstreet

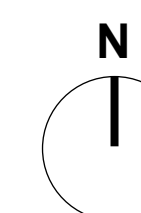

| No. | Date   | Revision            |
|-----|--------|---------------------|
| 1   | 231120 | Issued for Rezoning |

It is the responsibility of the appropriate contractor to check and verify all dimensions on site and report all errors and/or omissions to the architect.

All contractors must comply with all pertinent codes and by-laws.

Do not scale drawings.

This drawing may not be used for construction until signed.

Copyright reserved.

**Hobin Architecture Incorporated**  
 63 Pamela Street  
 Ottawa, Ontario  
 Canada K1S 5K6  
 T: 613-238-7200  
 F: 613-235-2005  
 E: mail@hobinarc.com  
 hobinarc.com

**HOBIN**  
ARCHITECTURE

PROJECT/LOCATION:  
 1650-1660 CARLING AVENUE

DRAWING TITLE:  
 SUN/SHADOW STUDY

DRAWN BY: PB      DATE: 23.03.16      SCALE: 1:1000

PROJECT: 2214  
 DRAWING NO.: **A310**  
 REVISION NO.:




**TOP-VIEW SHADOW ANALYSIS**

**JUNE 11:00am**

APPLICATION NO.: D02-02-22-0126

**LEGEND:**

- Proposed Development
- New Net Shadow
- As-of-Right Shadow Outline
- Arterial Mainstreet

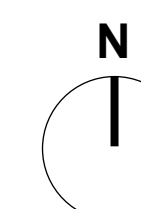

| No. | Date   | Revision            |
|-----|--------|---------------------|
| 1   | 231120 | Issued for Rezoning |

It is the responsibility of the appropriate contractor to check and verify all dimensions on site and report all errors and/or omissions to the architect.

All contractors must comply with all pertinent codes and by-laws.

Do not scale drawings.

This drawing may not be used for construction until signed.

Copyright reserved.

**Hobin Architecture Incorporated**  
 63 Pamela Street  
 Ottawa, Ontario  
 Canada K1S 5K6  
 T: 613-238-7200  
 F: 613-235-2005  
 E: mail@hobinarc.com  
 hobinarc.com

**HOBIN**  
ARCHITECTURE

PROJECT/LOCATION:  
1650-1660 CARLING AVENUE

DRAWING TITLE:  
SUN/SHADOW STUDY

|                  |                   |                  |
|------------------|-------------------|------------------|
| DRAWN BY:<br>PB  | DATE:<br>23.03.16 | SCALE:<br>1:1000 |
| PROJECT:<br>2214 |                   | DRAWING NO.:     |
|                  |                   | <b>A311</b>      |
| REVISION NO.:    |                   |                  |




**TOP-VIEW SHADOW ANALYSIS**

**JUNE 12:00pm**

APPLICATION NO.: D02-02-22-0126

**LEGEND:**

- Proposed Development
- New Net Shadow
- As-of-Right Shadow Outline
- Arterial Mainstreet

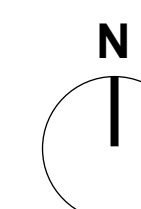

|     |        |                     |
|-----|--------|---------------------|
| No. | Date   | Revision            |
| 1   | 231120 | Issued for Rezoning |

It is the responsibility of the appropriate contractor to check and verify all dimensions on site and report all errors and/or omissions to the architect.

All contractors must comply with all pertinent codes and by-laws.

Do not scale drawings.

This drawing may not be used for construction until signed.

Copyright reserved.

**Hobin Architecture Incorporated**  
 63 Pamela Street  
 Ottawa, Ontario  
 Canada K1S 5K6  
 T: 613-238-7200  
 F: 613-235-2005  
 E: mail@hobinarc.com  
 hobinarc.com



**PROJECT/LOCATION:**

1650-1660 CARLING AVENUE

**DRAWING TITLE:**

SUN/SHADOW STUDY

**DRAWN BY:**

PB

**DATE:**

23.03.16

**SCALE:**

1:1000


**PROJECT:**

2214

**DRAWING NO.:**

A312

**REVISION NO.:**

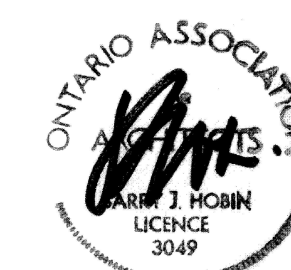




**TOP-VIEW SHADOW ANALYSIS**

**JUNE 1:00pm**

APPLICATION NO.: D02-02-22-0126

**LEGEND:**

- Proposed Development
- New Net Shadow
- As-of-Right Shadow Outline
- Arterial Mainstreet

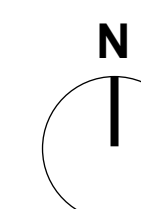

|     |        |                     |
|-----|--------|---------------------|
| No. | Date   | Revision            |
| 1   | 231120 | Issued for Rezoning |

It is the responsibility of the appropriate contractor to check and verify all dimensions on site and report all errors and/or omissions to the architect.

All contractors must comply with all pertinent codes and by-laws.

Do not scale drawings.

This drawing may not be used for construction until signed.

Copyright reserved.

**Hobin Architecture Incorporated**  
 63 Pamela Street  
 Ottawa, Ontario  
 Canada K1S 5K6  
 T: 613-235-7200  
 F: 613-235-2005  
 E: mail@hobinarc.com  
 hobinarc.com



**PROJECT/LOCATION:**

1650-1660 CARLING AVENUE

**DRAWING TITLE:**

SUN/SHADOW STUDY

**DRAWN BY:**

PB

**DATE:**

23.03.16

**SCALE:**

1:1000

**PROJECT:**

2214


**DRAWING NO.:**

A313

**REVISION NO.:**





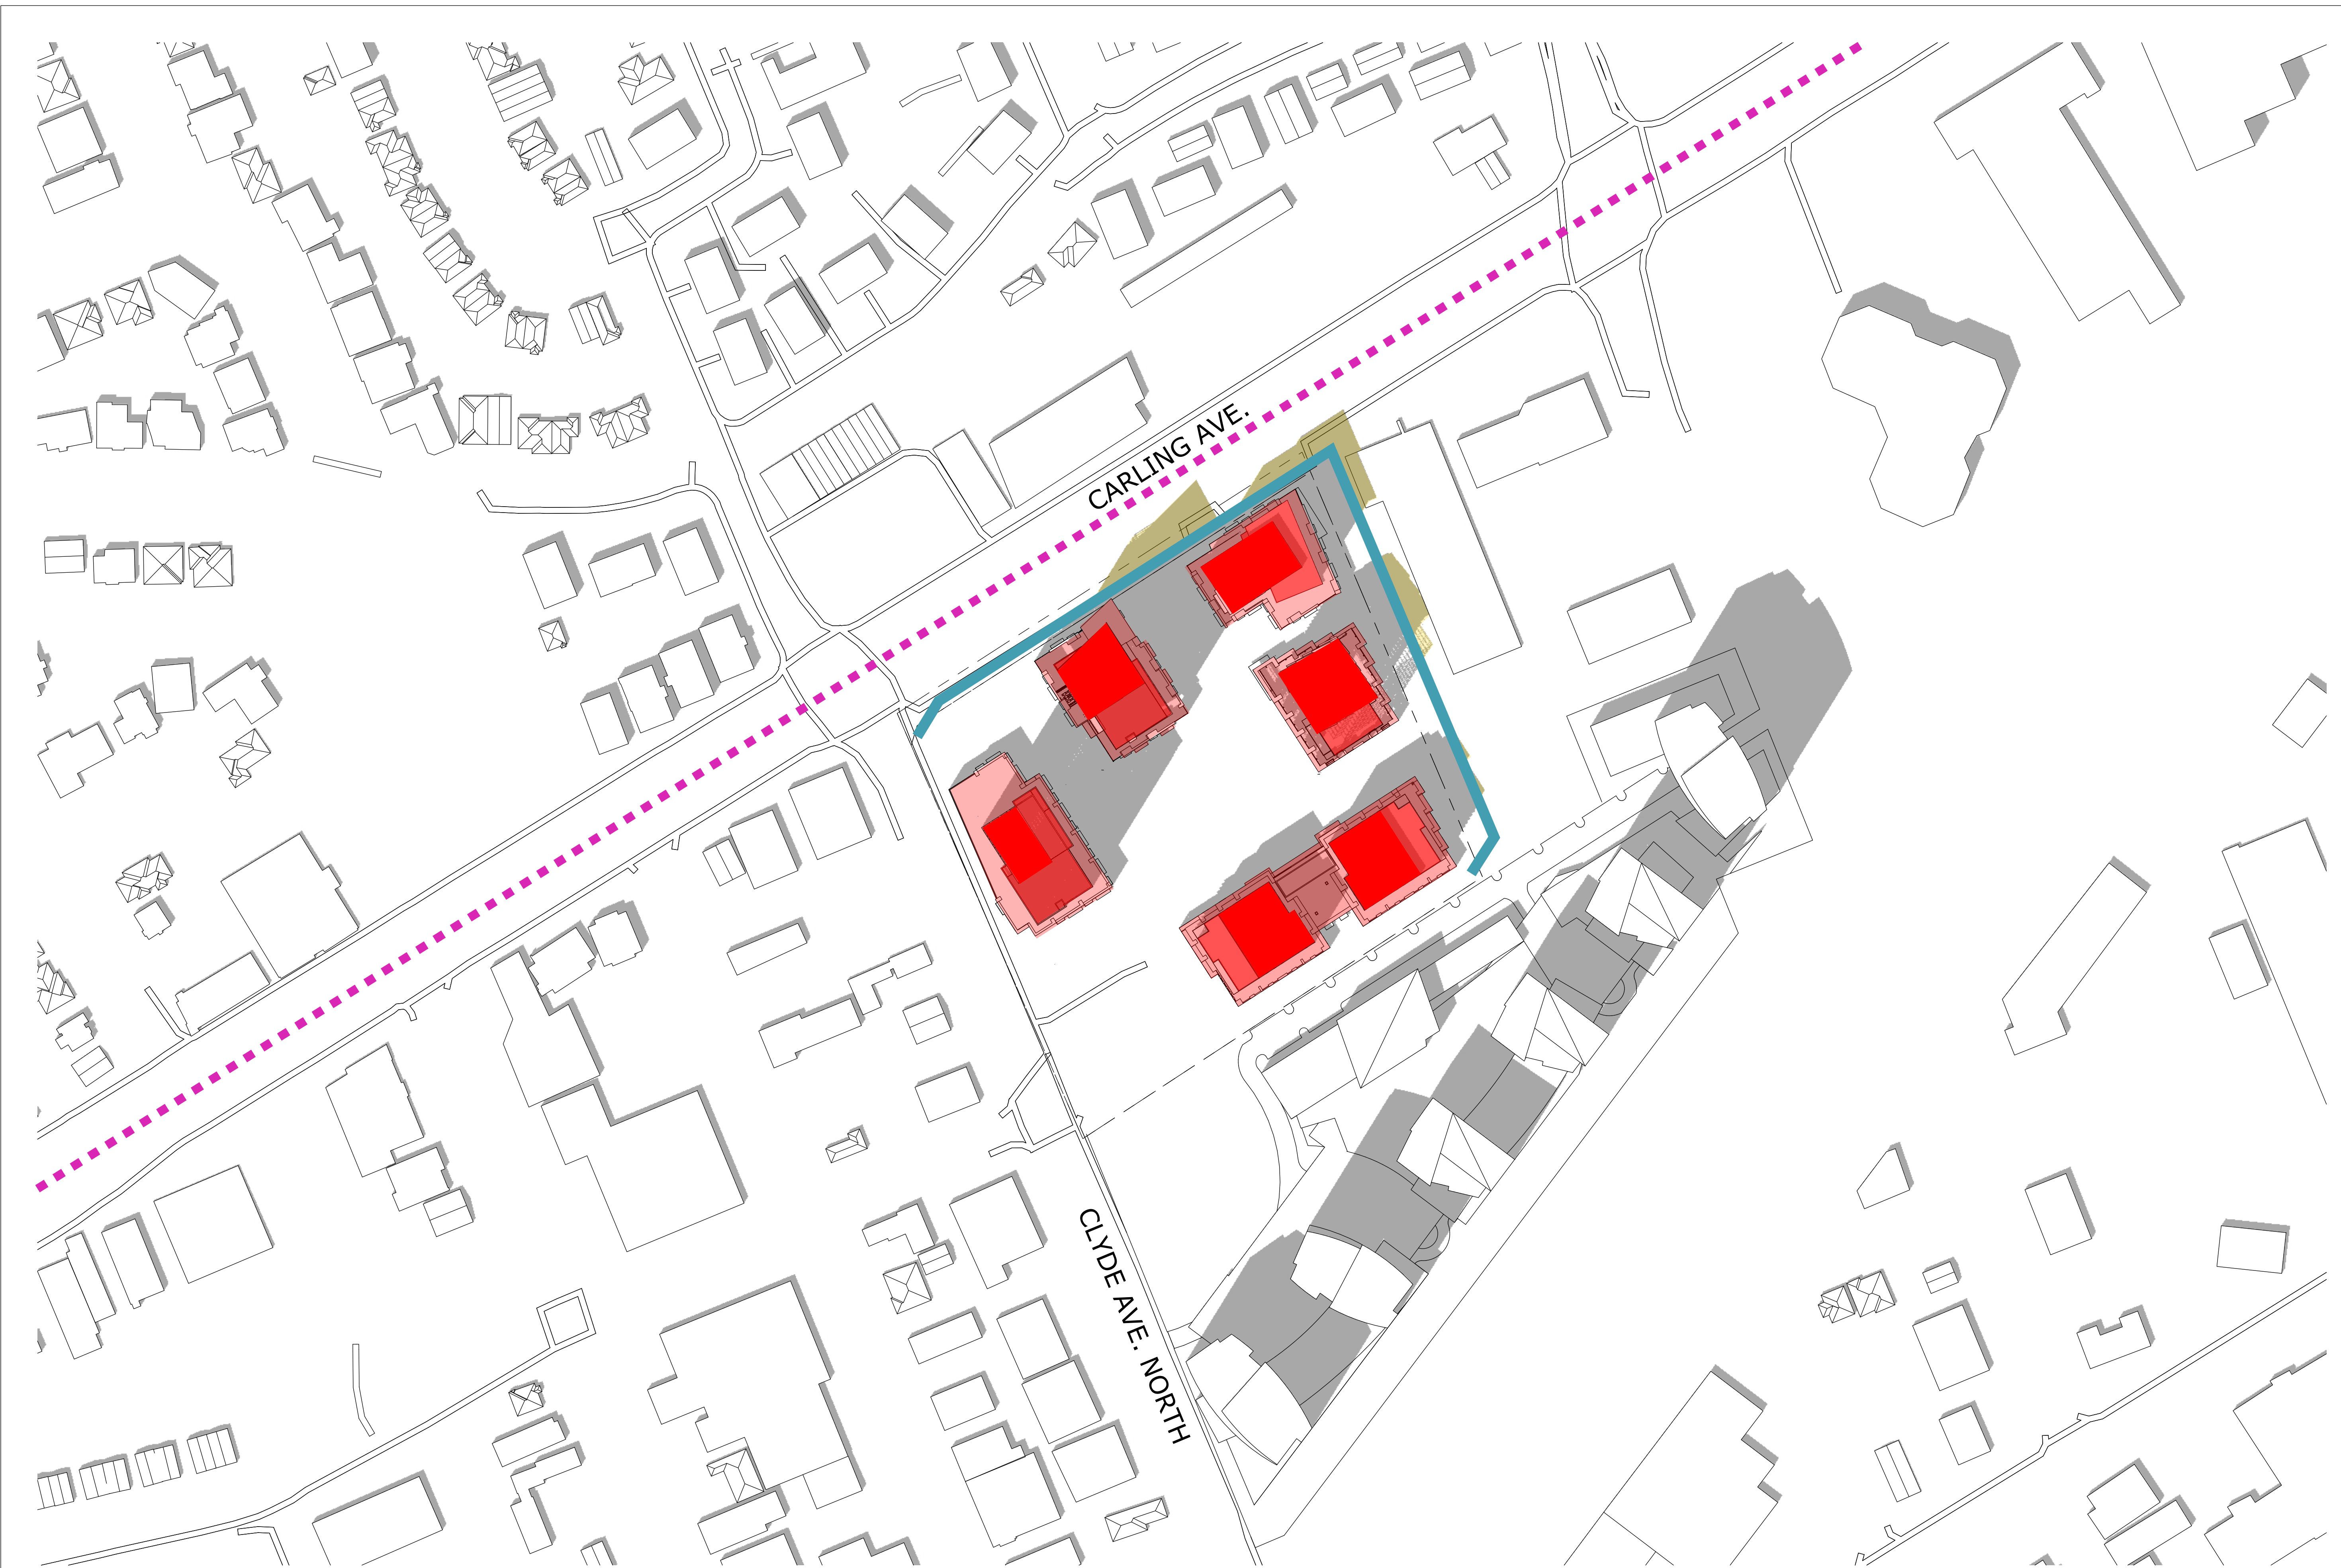


**TOP-VIEW SHADOW ANALYSIS**

**JUNE 2:00pm**

APPLICATION NO.: D02-02-22-0126

**LEGEND:**

- Proposed Development
- New Net Shadow
- As-of-Right Shadow Outline
- Arterial Mainstreet

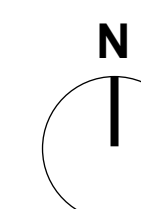

|     |        |                     |
|-----|--------|---------------------|
| No. | Date   | Revision            |
| 1   | 231120 | Issued for Rezoning |

It is the responsibility of the appropriate contractor to check and verify all dimensions on site and report all errors and/or omissions to the architect.

All contractors must comply with all pertinent codes and by-laws.

Do not scale drawings.

This drawing may not be used for construction until signed.

Copyright reserved.

**Hobin Architecture Incorporated**  
 63 Pamela Street  
 Ottawa, Ontario  
 Canada K1S 5K6  
 T: 613-238-7200  
 F: 613-235-2005  
 E: mail@hobinarc.com  
 hobinarc.com



PROJECT/LOCATION:

1650-1660 CARLING AVENUE

DRAWING TITLE:

SUN/SHADOW STUDY

DRAWN BY:

PB

DATE:

23.03.16

SCALE:

1:1000

PROJECT:

2214

DRAWING NO.:

A314

REVISION NO.:






**TOP-VIEW SHADOW ANALYSIS**

**JUNE 3:00pm**

APPLICATION NO.: D02-02-22-0126

**LEGEND:**

- Proposed Development
- New Net Shadow
- As-of-Right Shadow Outline
- Arterial Mainstreet

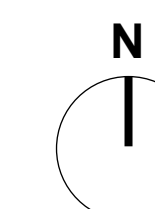

| No. | Date   | Revision            |
|-----|--------|---------------------|
| 1   | 231120 | Issued for Rezoning |

It is the responsibility of the appropriate contractor to check and verify all dimensions on site and report all errors and/or omissions to the architect.

All contractors must comply with all pertinent codes and by-laws.

Do not scale drawings.

This drawing may not be used for construction until signed.

Copyright reserved.

**Hobin Architecture Incorporated**  
 63 Pamela Street  
 Ottawa, Ontario  
 Canada K1S 5K6  
 T: 613-238-7200  
 F: 613-235-2005  
 E: mail@hobinarc.com  
 hobinarc.com

**HOBIN**  
ARCHITECTURE

PROJECT/LOCATION:  
1650-1660 CARLING AVENUE

DRAWING TITLE:  
SUN/SHADOW STUDY

|                  |                   |                  |
|------------------|-------------------|------------------|
| DRAWN BY:<br>PB  | DATE:<br>23.03.16 | SCALE:<br>1:1000 |
| PROJECT:<br>2214 |                   | DRAWING NO.:     |
|                  |                   | <b>A315</b>      |
| REVISION NO.:    |                   |                  |




**TOP-VIEW SHADOW ANALYSIS**

**JUNE 4:00pm**

APPLICATION NO.: D02-02-22-0126

**LEGEND:**

- Proposed Development
- New Net Shadow
- As-of-Right Shadow Outline
- Arterial Mainstreet

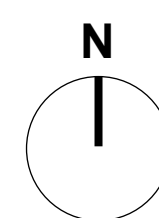

|     |        |                     |
|-----|--------|---------------------|
| No. | Date   | Revision            |
| 1   | 231120 | Issued for Rezoning |

It is the responsibility of the appropriate contractor to check and verify all dimensions on site and report all errors and/or omissions to the architect.

All contractors must comply with all pertinent codes and by-laws.

Do not scale drawings.

This drawing may not be used for construction until signed.

Copyright reserved.

**Hobin Architecture Incorporated**  
 63 Pamela Street  
 Ottawa, Ontario  
 Canada K1S 5K6  
 T: 613-238-7200  
 F: 613-235-2005  
 E: mail@hobinarc.com  
 hobinarc.com



PROJECT/LOCATION:

1650-1660 CARLING AVENUE

DRAWING TITLE:

SUN/SHADOW STUDY

DRAWN BY:

PB

DATE:

23.03.16

SCALE:

1:1000

PROJECT:

2214

DRAWING NO.:

**A316**

REVISION NO.:





**TOP-VIEW SHADOW ANALYSIS**

**JUNE 5:00pm**

APPLICATION NO.: D02-02-22-0126

**LEGEND:**

- Proposed Development
- New Net Shadow
- As-of-Right Shadow Outline
- Arterial Mainstreet



| No. | Date   | Revision            |
|-----|--------|---------------------|
| 1   | 231120 | Issued for Rezoning |

It is the responsibility of the appropriate contractor to check and verify all dimensions on site and report all errors and/or omissions to the architect.

All contractors must comply with all pertinent codes and by-laws.

Do not scale drawings.

This drawing may not be used for construction until signed.

Copyright reserved.


**Hobin Architecture Incorporated**  
 63 Pamela Street  
 Ottawa, Ontario  
 Canada K1S 5K6  
 T: 613-238-7200  
 F: 613-235-2005  
 E: mail@hobinarc.com  
 hobinarc.com




**HOBIN ARCHITECTURE**

PROJECT/LOCATION:  
 1650-1660 CARLING AVENUE


DRAWING TITLE:  
 SUN/SHADOW STUDY

|   |                   |                  |
|---|-------------------|------------------|
| DRAWN BY:<br>PB   | DATE:<br>23.03.16 | SCALE:<br>1:1000 |
| PROJECT:<br>2214  |                   | DRAWING NO.:     |
|  |                   | <b>A317</b>      |
| REVISION NO.:   |                   |                  |

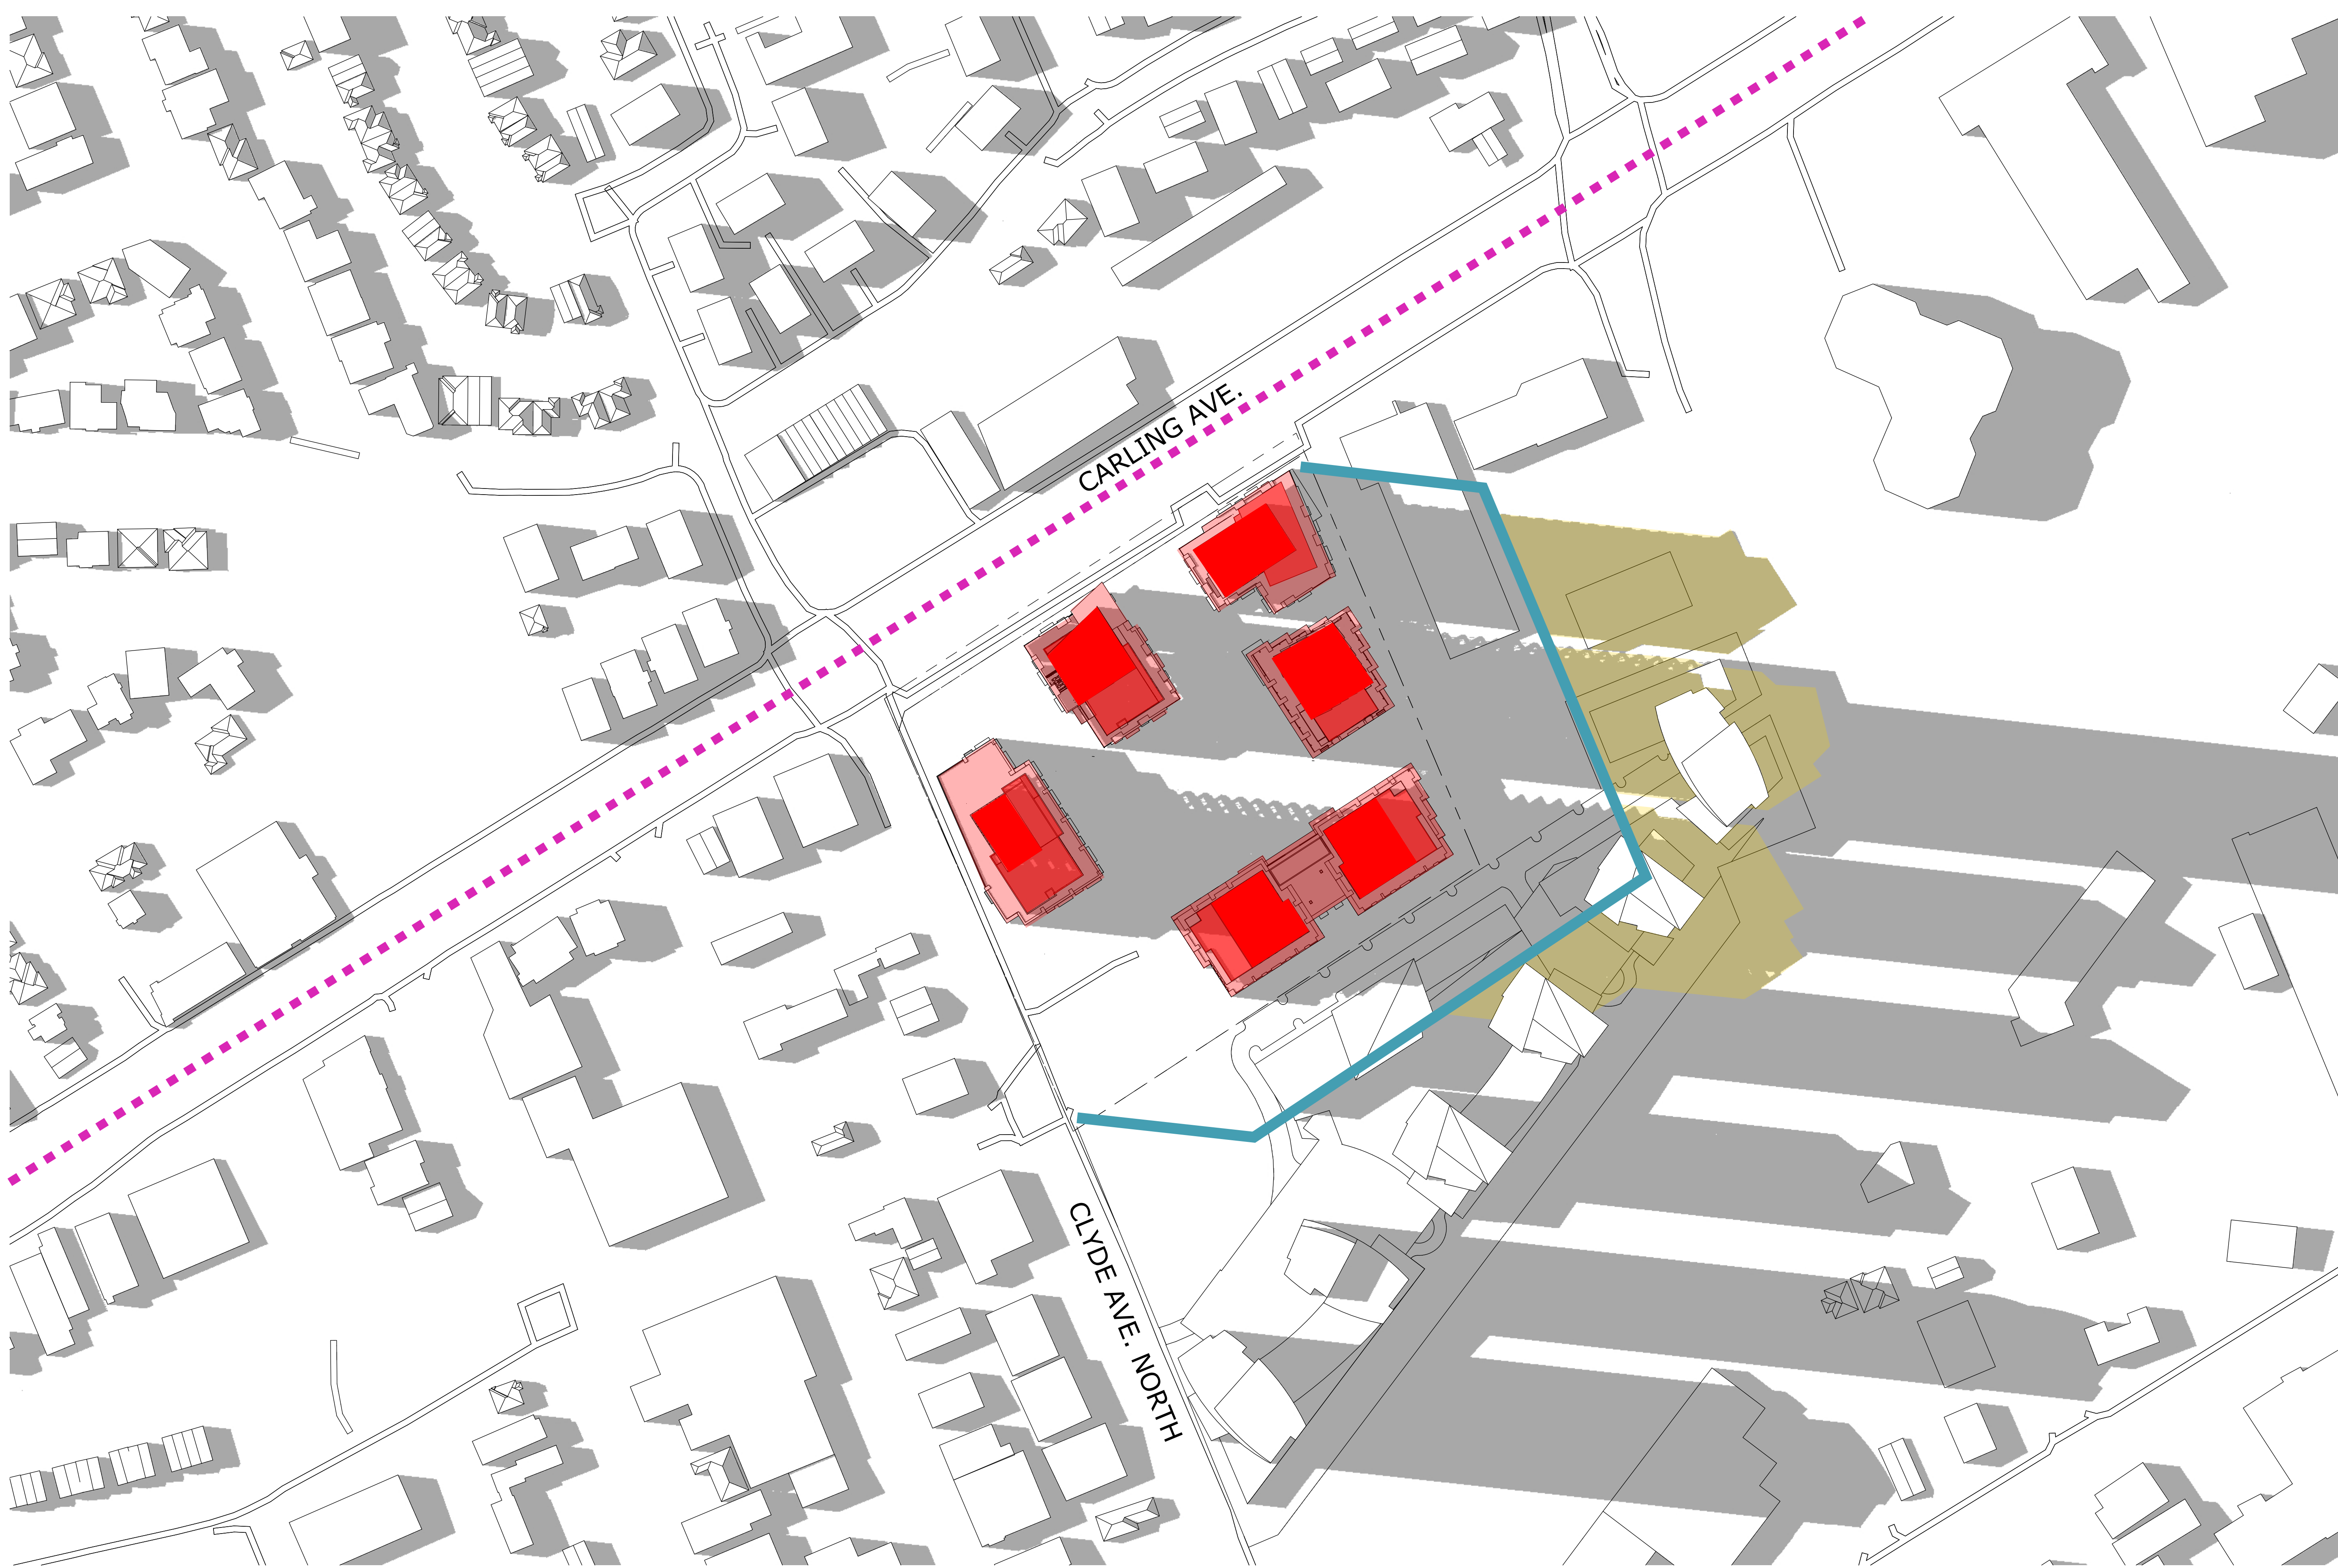

**TOP-VIEW SHADOW ANALYSIS**  
**JUNE 6:00pm**  
 APPLICATION NO.: D02-02-22-0126

- LEGEND:**
- Proposed Development
  - New Net Shadow
  - As-of-Right Shadow Outline
  - - - Arterial Mainstreet

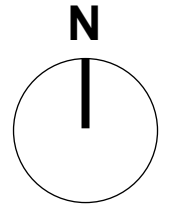

| No. | Date   | Revision            |
|-----|--------|---------------------|
| 1   | 231120 | Issued for Rezoning |

It is the responsibility of the appropriate contractor to check and verify all dimensions on site and report all errors and/or omissions to the architect.

All contractors must comply with all pertinent codes and by-laws.

Do not scale drawings.

This drawing may not be used for construction until signed.

Copyright reserved.

**Hobin Architecture Incorporated**  
 63 Pamela Street  
 Ottawa, Ontario  
 Canada K1S 5K6  
 T: 613-238-7200  
 F: 613-235-2005  
 E: mail@hobinarc.com  
 hobinarc.com

**HOBIN**  
 ARCHITECTURE

PROJECT/LOCATION:  
 1650-1660 CARLING AVENUE

DRAWING TITLE:  
 SUN/SHADOW STUDY


DRAWN BY: PB    DATE: 23.03.16    SCALE: 1:1000

PROJECT: 2214  
 DRAWING NO.: **A318**  
 REVISION NO.:

# FULL SHADOW COVERAGE, TIME NOT APPLICABLE

**TOP-VIEW SHADOW ANALYSIS**  
**MAR/SEPT 7:00am**  
 APPLICATION NO.: D02-02-22-0126

**LEGEND:**  
 Proposed Development  
 As-of-Right Shadow Outline  
 New Net Shadow  
 Arterial Mainstreet

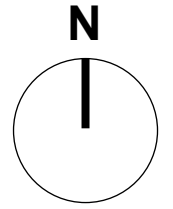


**Hobin Architecture Incorporated**  
 63 Pamela Street  
 Ottawa, Ontario  
 Canada K1S 5K6  
 T: 613-238-7200  
 F: 613-235-2005  
 E: mail@hobinarc.com  
 hobinarc.com



**HOBIN**  
 ARCHITECTURE

PROJECT/LOCATION:  
 1650-1660 CARLING AVENUE

DRAWING TITLE:  
 SUN/SHADOW STUDY

|   |                   |                  |
|---|-------------------|------------------|
| DRAWN BY:<br>PB   | DATE:<br>23.03.16 | SCALE:<br>1:1000 |
| PROJECT:<br>2214  |                   | DRAWING NO.:     |
|  |                   | A319             |
| REVISION NO.:   |                   |                  |

| No. | Date   | Revision            |
|-----|--------|---------------------|
| 1   | 231120 | Issued for Rezoning |

It is the responsibility of the appropriate contractor to check and verify all dimensions on site and report all errors and/or omissions to the architect.

All contractors must comply with all pertinent codes and by-laws.

Do not scale drawings.


This drawing may not be used for construction until signed.

Copyright reserved.



**TOP-VIEW SHADOW ANALYSIS**  
**MAR/SEPT 8:00am**  
 APPLICATION NO.: D02-02-22-0126

- LEGEND:**
- Proposed Development
  - New Net Shadow
  - As-of-Right Shadow Outline
  - Arterial Mainstreet

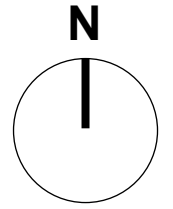

|     |        |                     |
|-----|--------|---------------------|
| No. | Date   | Revision            |
| 1   | 231120 | Issued for Rezoning |

It is the responsibility of the appropriate contractor to check and verify all dimensions on site and report all errors and/or omissions to the architect.

All contractors must comply with all pertinent codes and by-laws.

Do not scale drawings.

This drawing may not be used for construction until signed.

Copyright reserved.

**Hobin Architecture Incorporated**  
 63 Pamela Street  
 Ottawa, Ontario  
 Canada K1S 5K6  
 T: 613-238-7200  
 F: 613-235-2005  
 E: mail@hobinarc.com  
 hobinarc.com




**HOBIN**  
ARCHITECTURE


PROJECT/LOCATION:  
 1650-1660 CARLING AVENUE

DRAWING TITLE:  
 SUN/SHADOW STUDY

DRAWN BY: PB      DATE: 23.03.16      SCALE: 1:1000


PROJECT: 2214  
 DRAWING NO.: **A320**  
 REVISION NO.:



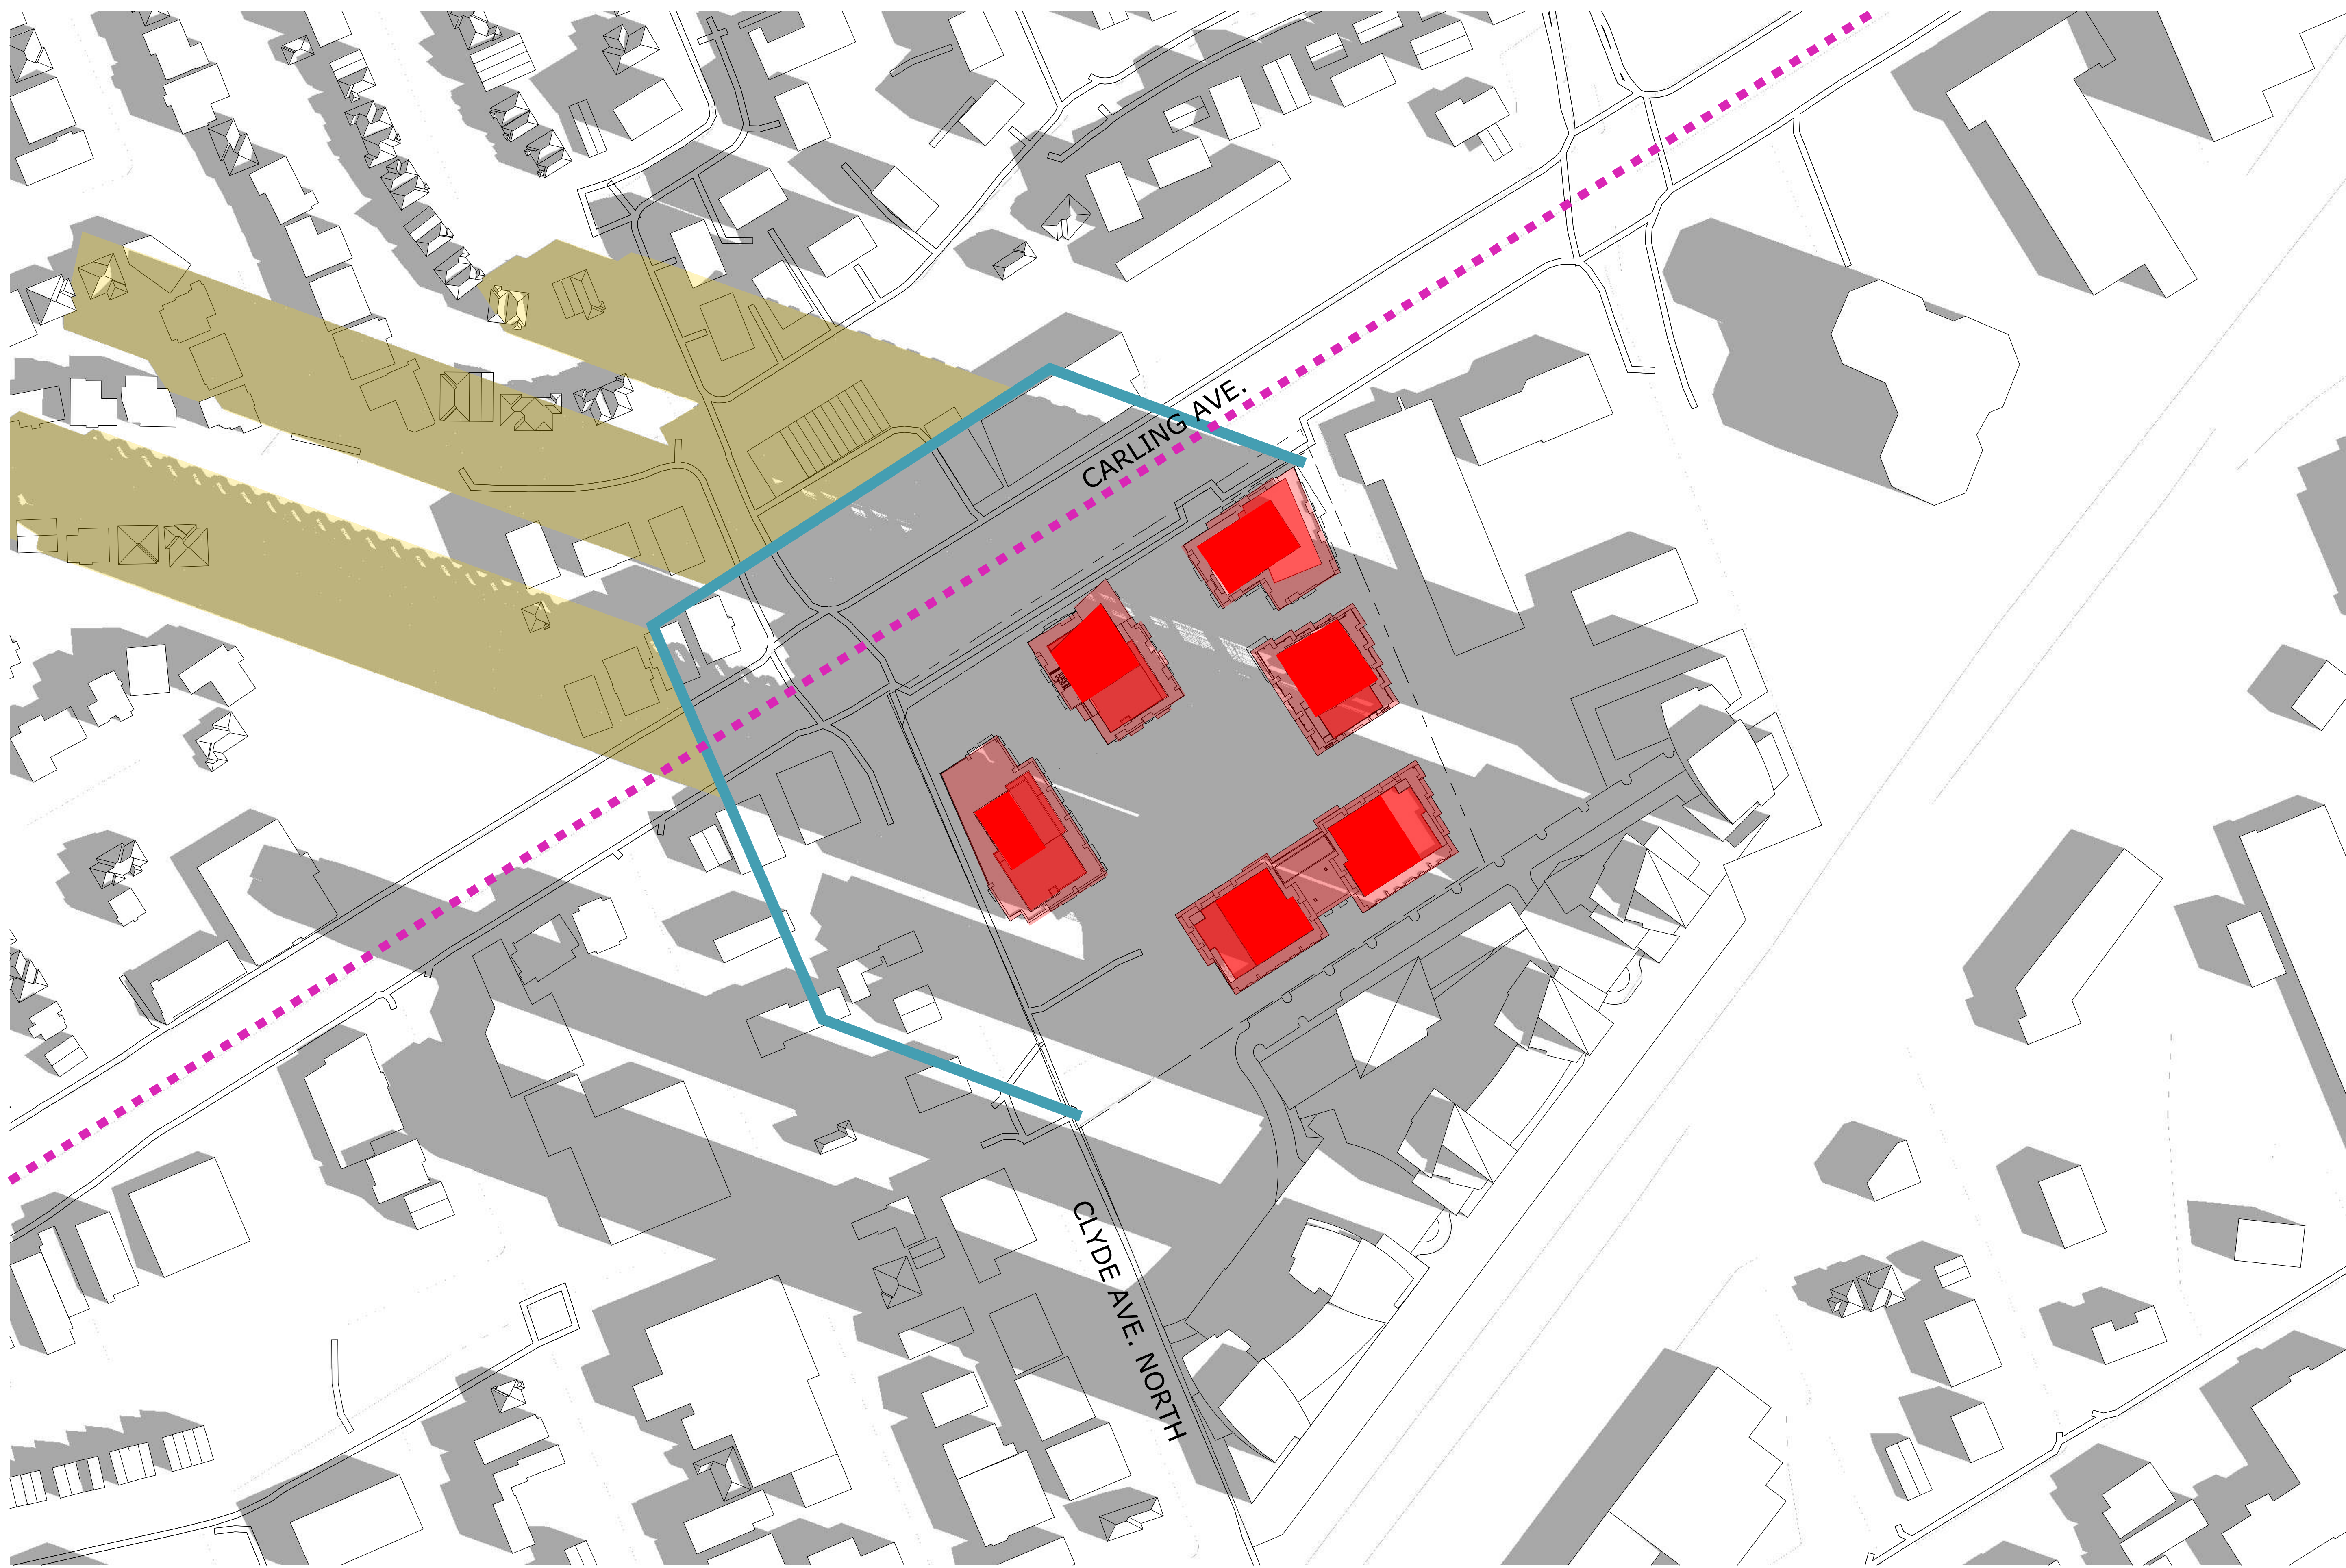

**TOP-VIEW SHADOW ANALYSIS**  
**MAR/SEPT 9:00am**  
 APPLICATION NO.: D02-02-22-0126

- LEGEND:**
- Proposed Development
  - New Net Shadow
  - As-of-Right Shadow Outline
  - Arterial Mainstreet

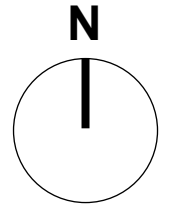

| No. | Date   | Revision            |
|-----|--------|---------------------|
| 1   | 231120 | Issued for Rezoning |

It is the responsibility of the appropriate contractor to check and verify all dimensions on site and report all errors and/or omissions to the architect.

All contractors must comply with all pertinent codes and by-laws.

Do not scale drawings.

This drawing may not be used for construction until signed.

Copyright reserved.

**Hobin Architecture Incorporated**  
 63 Pamela Street  
 Ottawa, Ontario  
 Canada K1S 5K6  
 T: 613-238-7200  
 F: 613-235-2005  
 E: mail@hobinarc.com  
 hobinarc.com



**HOBIN**  
 ARCHITECTURE

PROJECT/LOCATION:  
 1650-1660 CARLING AVENUE

DRAWING TITLE:  
 SUN/SHADOW STUDY


DRAWN BY: PB      DATE: 23.03.16      SCALE: 1:1000

PROJECT: 2214  
 DRAWING NO.: **A321**

REVISION NO.:






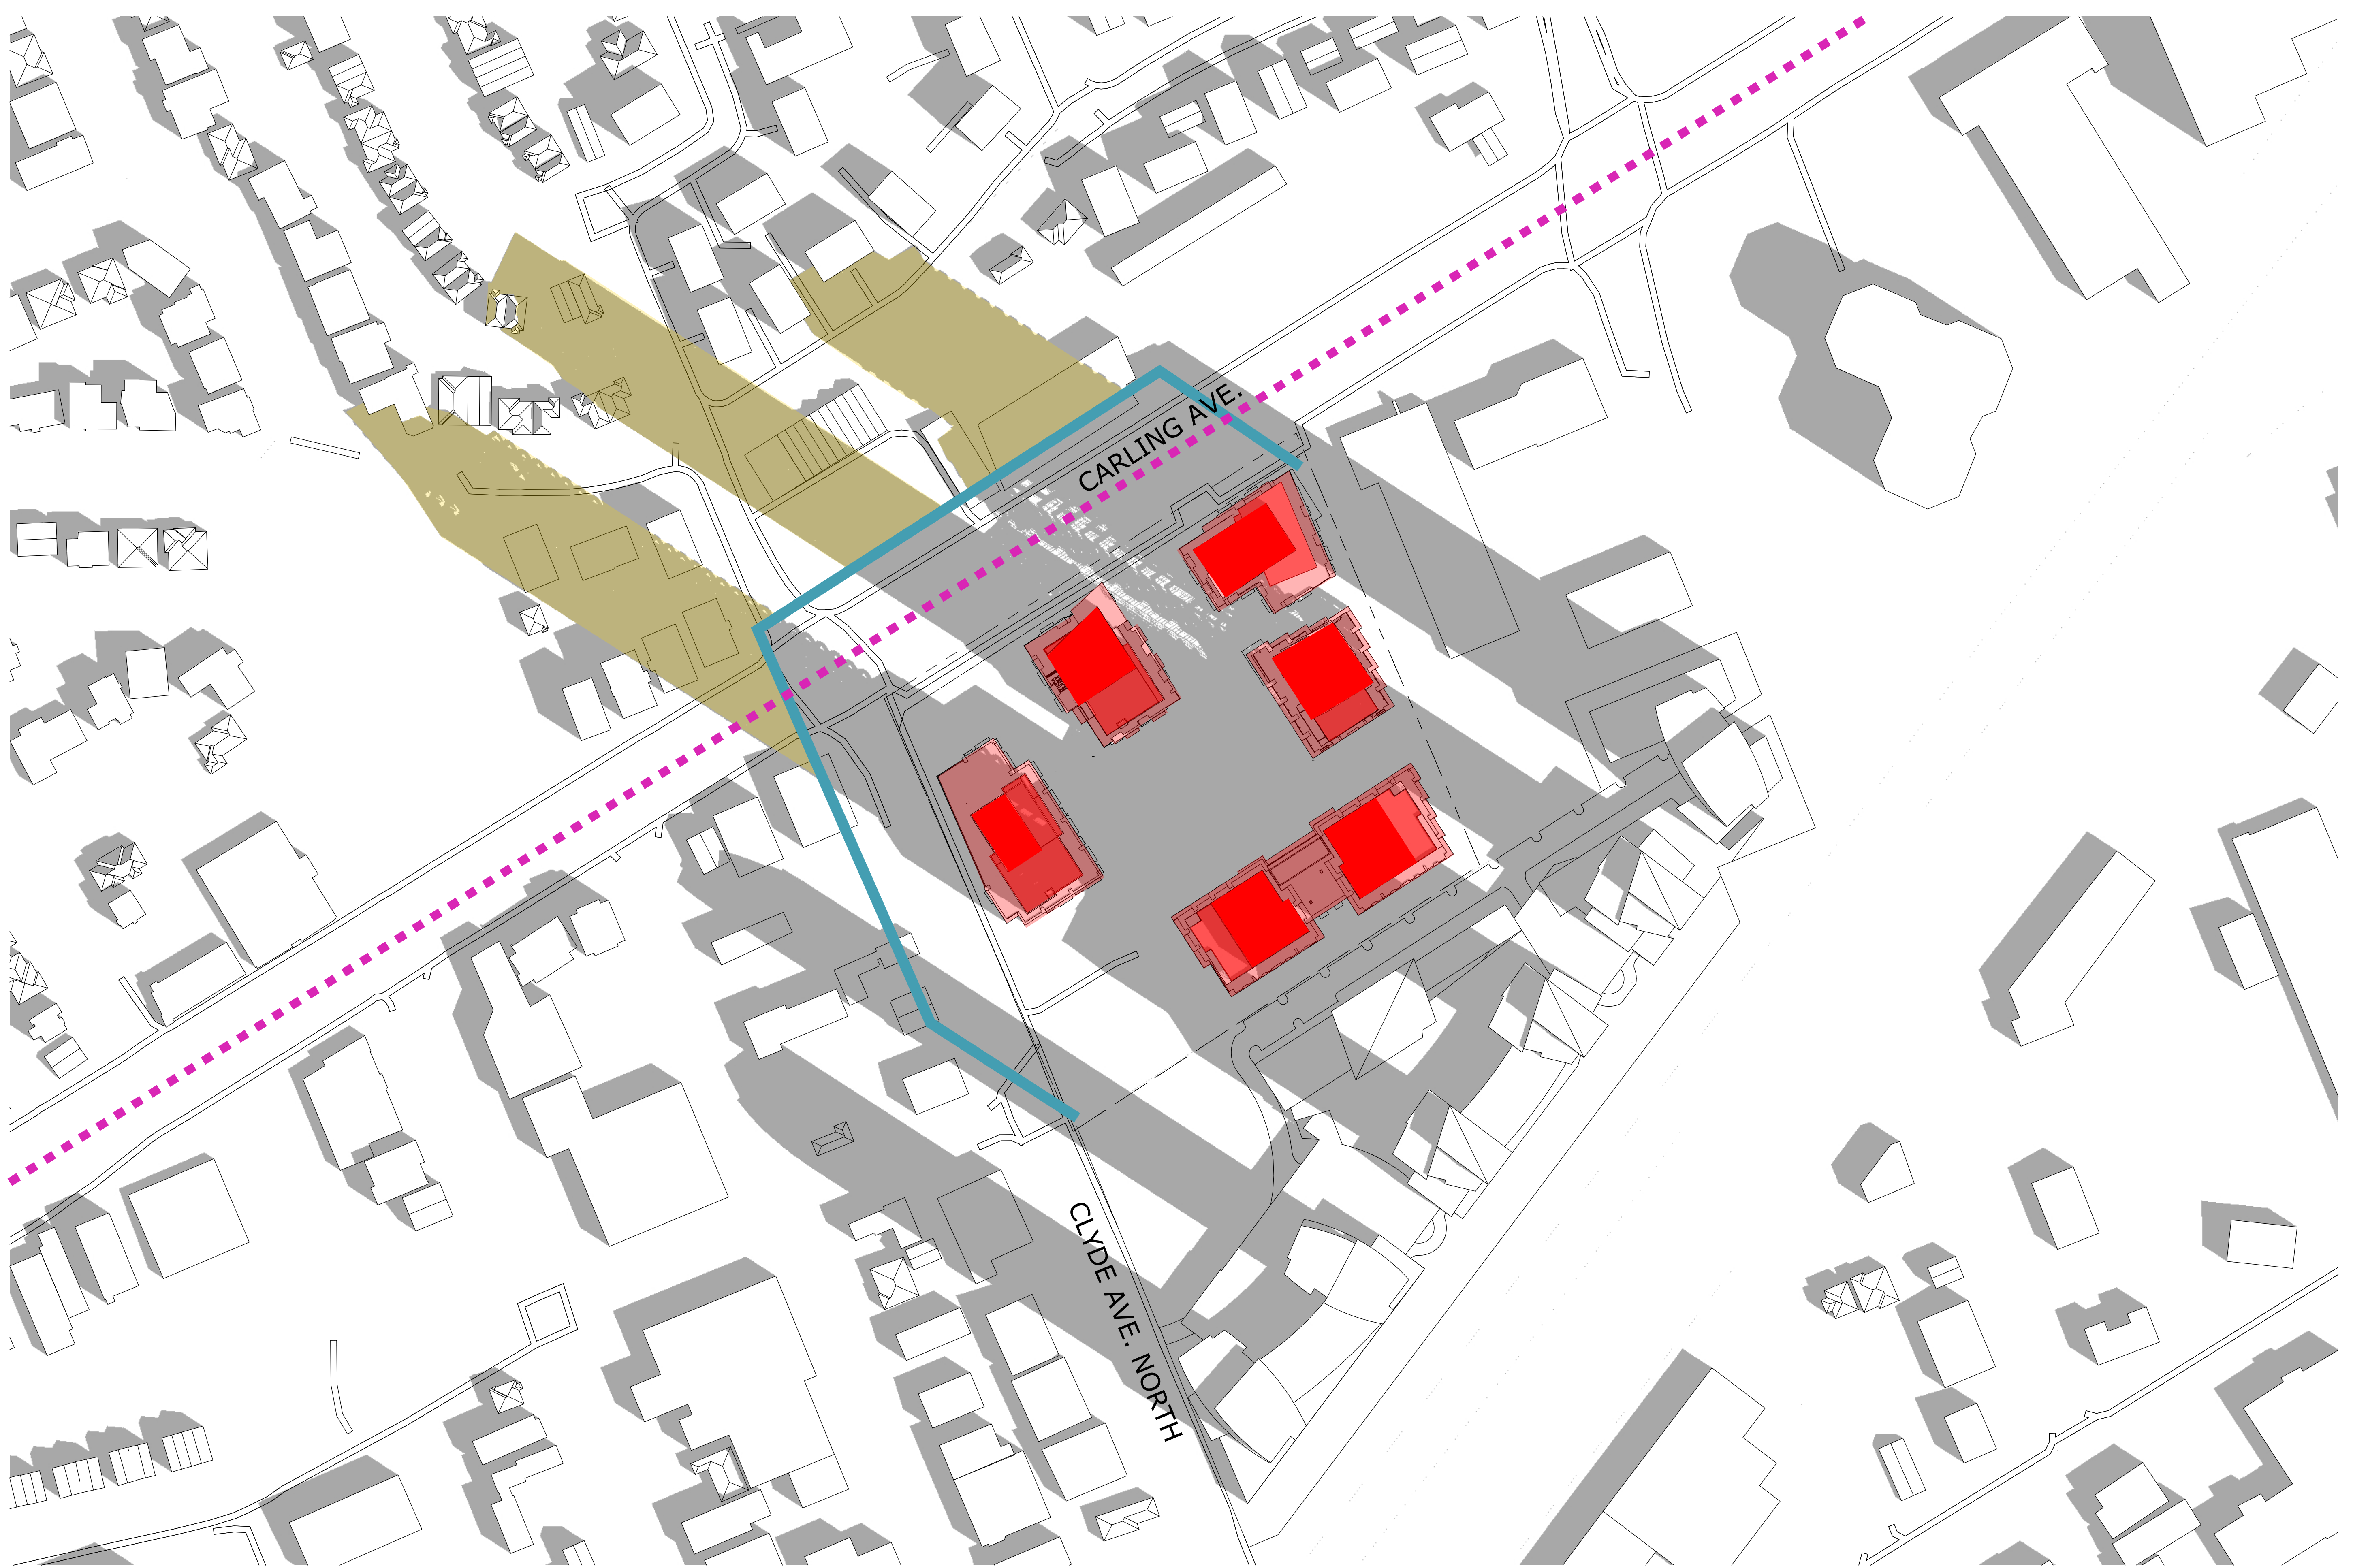

**TOP-VIEW SHADOW ANALYSIS**  
**MAR/SEPT 10:00am**  
 APPLICATION NO.: D02-02-22-0126

- LEGEND:**
- Proposed Development
  - New Net Shadow
  - As-of-Right Shadow Outline
  - Arterial Mainstreet

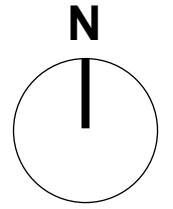

|     |        |                     |
|-----|--------|---------------------|
| No. | Date   | Revision            |
| 1   | 231120 | Issued for Rezoning |

It is the responsibility of the appropriate contractor to check and verify all dimensions on site and report all errors and/or omissions to the architect.

All contractors must comply with all pertinent codes and by-laws.

Do not scale drawings.

This drawing may not be used for construction until signed.

Copyright reserved.

**Hobin Architecture Incorporated**  
 63 Pamela Street  
 Ottawa, Ontario  
 Canada K1S 5K6  
 T: 613-238-7200  
 F: 613-235-2005  
 E: mail@hobinarc.com  
 hobinarc.com



**HOBIN**  
ARCHITECTURE

PROJECT/LOCATION:  
 1650-1660 CARLING AVENUE


DRAWING TITLE:  
 SUN/SHADOW STUDY

DRAWN BY: PB      DATE: 23.03.16      SCALE: 1:1000

PROJECT: 2214  
 DRAWING NO.: **A322**

REVISION NO.:



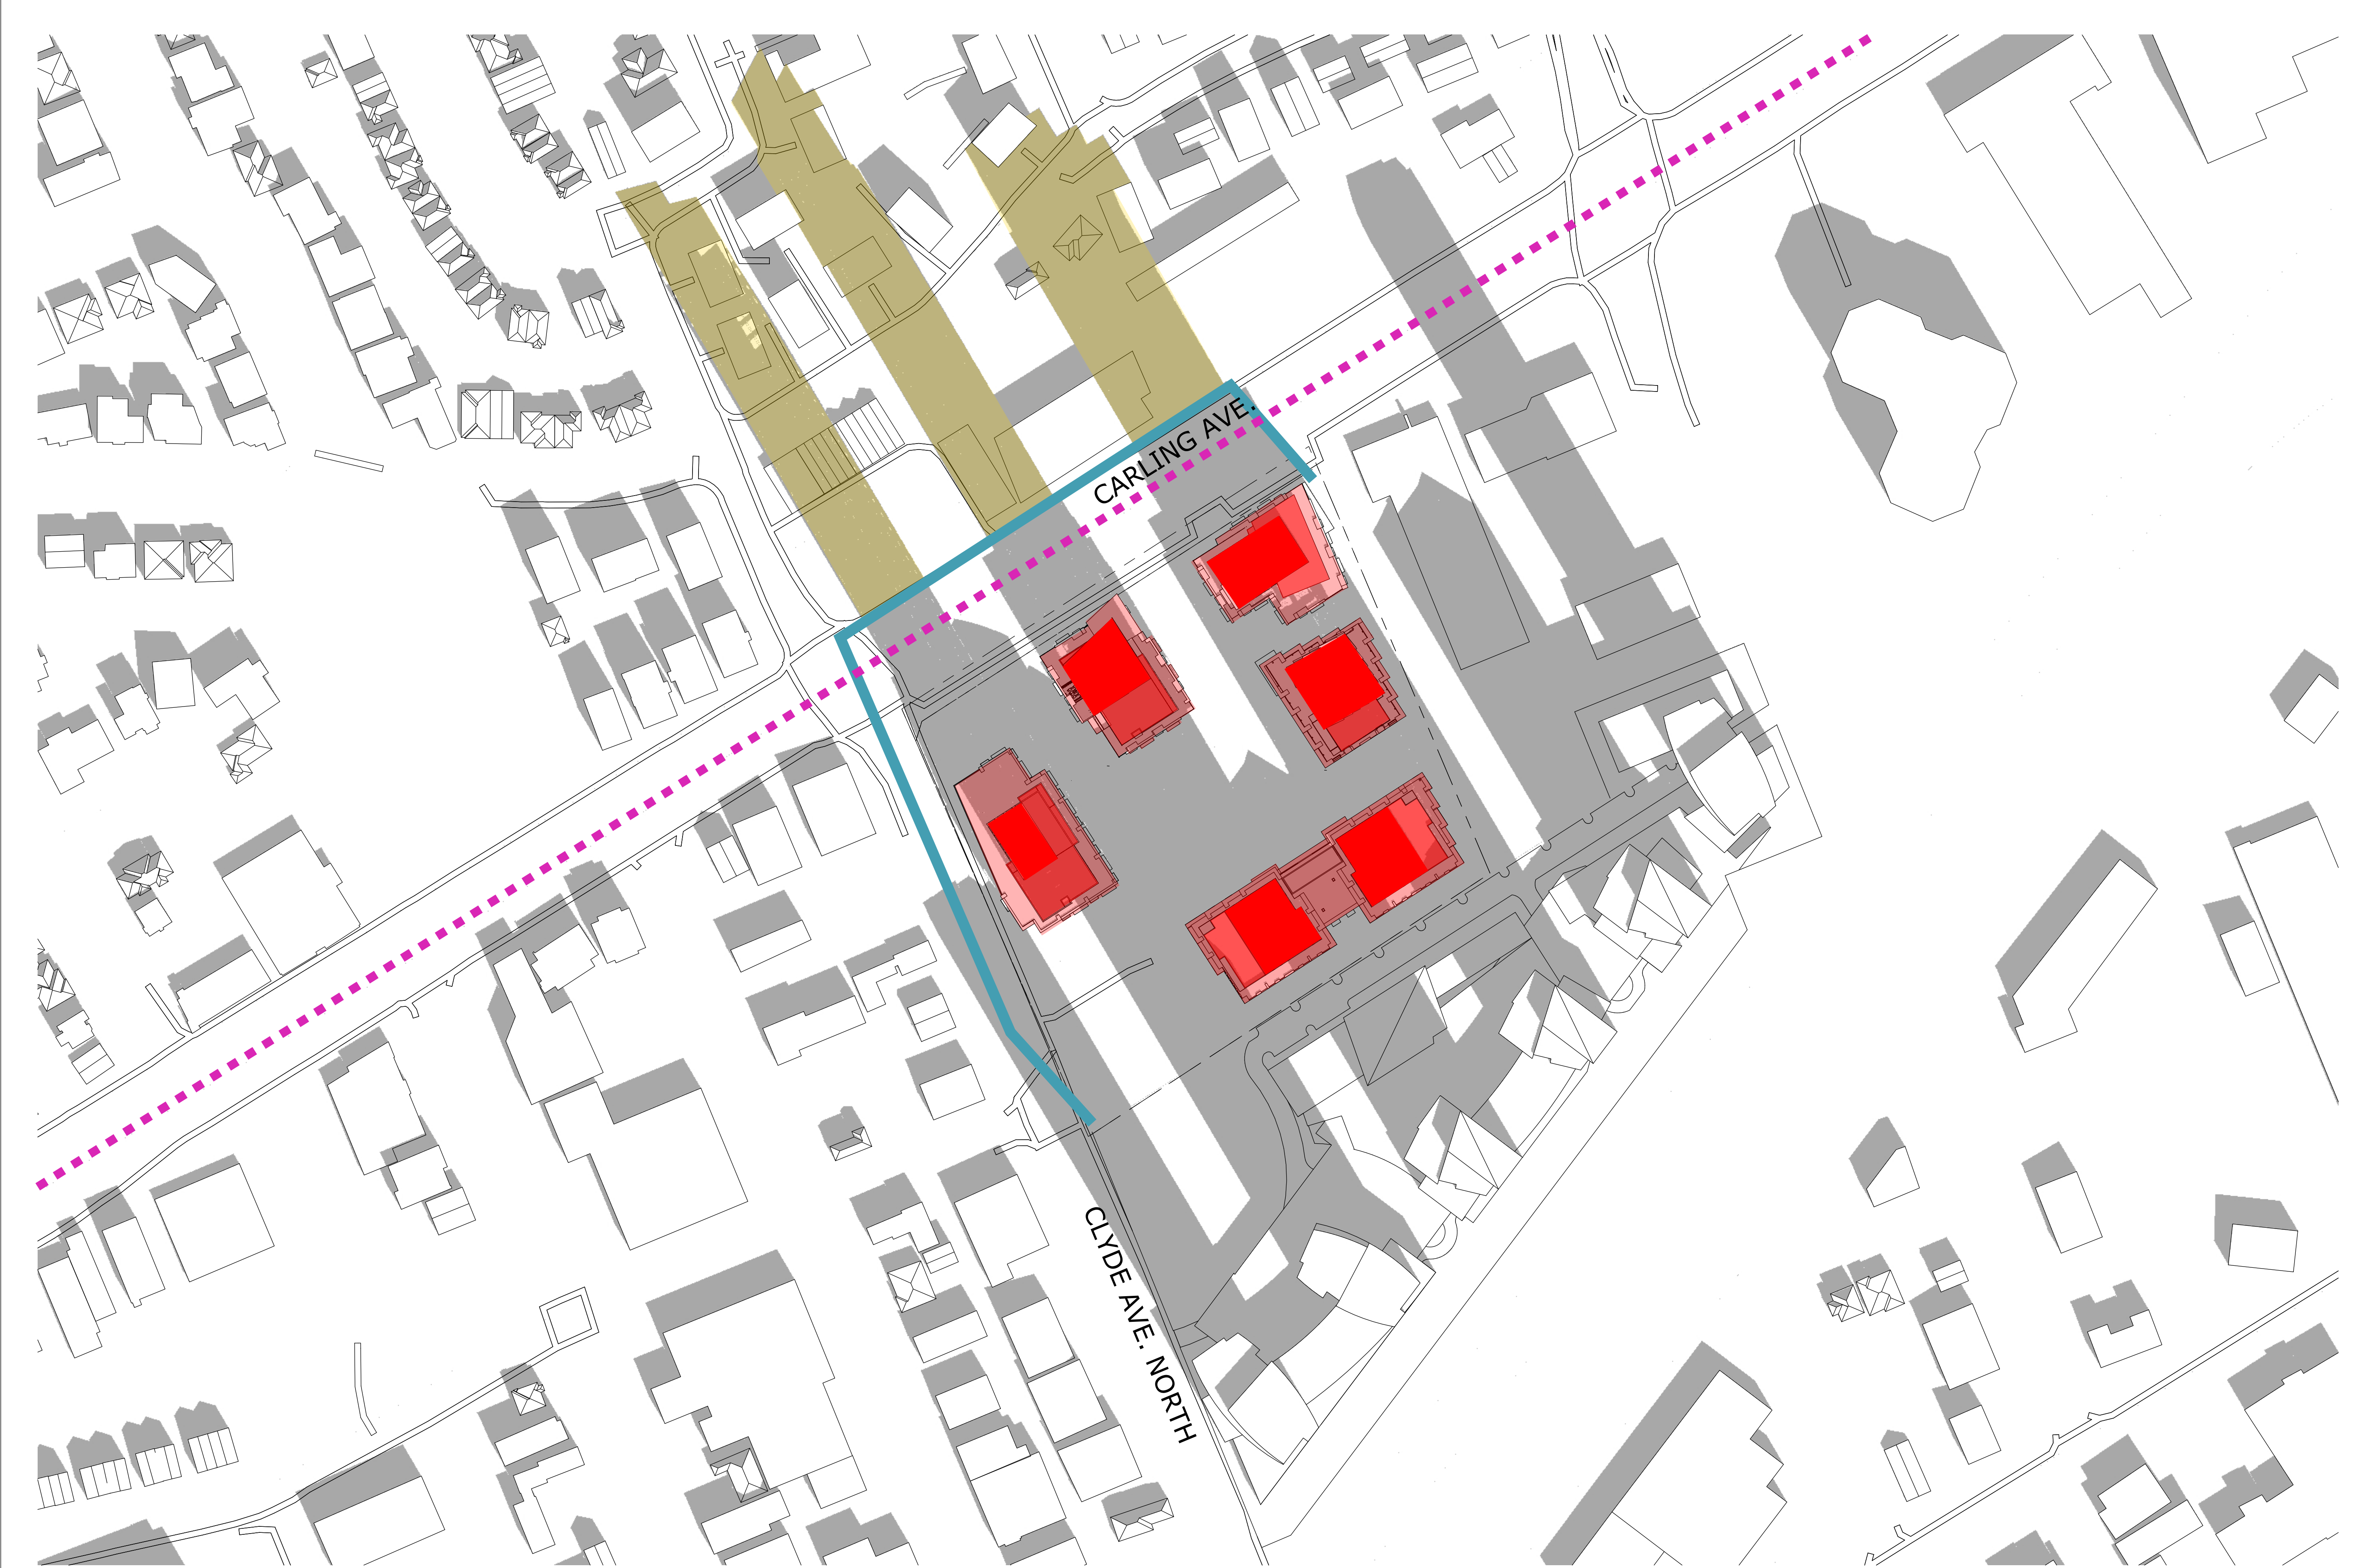


**TOP-VIEW SHADOW ANALYSIS**

**MAR/SEPT 11:00am**

APPLICATION NO.: D02-02-22-0126

**LEGEND:**

- Proposed Development
- New Net Shadow
- As-of-Right Shadow Outline
- Arterial Mainstreet

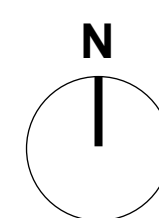

| No. | Date   | Revision            |
|-----|--------|---------------------|
| 1   | 231120 | Issued for Rezoning |

It is the responsibility of the appropriate contractor to check and verify all dimensions on site and report all errors and/or omissions to the architect.

All contractors must comply with all pertinent codes and by-laws.

Do not scale drawings.

This drawing may not be used for construction until signed.

Copyright reserved.

**Hobin Architecture Incorporated**  
 63 Pamela Street  
 Ottawa, Ontario  
 Canada K1S 5K6  
 T: 613-238-7200  
 F: 613-235-2005  
 E: mail@hobinarc.com  
 hobinarc.com

**HOBIN**  
ARCHITECTURE

PROJECT/LOCATION:  
 1650-1660 CARLING AVENUE

DRAWING TITLE:  
 SUN/SHADOW STUDY

DRAWN BY: PB      DATE: 23.03.16      SCALE: 1:1000

PROJECT: 2214  
 DRAWING NO.: **A323**  
 REVISION NO.:




**TOP-VIEW SHADOW ANALYSIS**

**MAR/SEPT 12:00pm**

APPLICATION NO.: D02-02-22-0126

**LEGEND:**

- Proposed Development
- New Net Shadow
- As-of-Right Shadow Outline
- Arterial Mainstreet

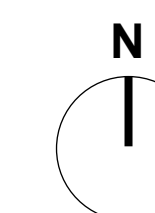

| No. | Date   | Revision            |
|-----|--------|---------------------|
| 1   | 231120 | Issued for Rezoning |

It is the responsibility of the appropriate contractor to check and verify all dimensions on site and report all errors and/or omissions to the architect.

All contractors must comply with all pertinent codes and by-laws.

Do not scale drawings.

This drawing may not be used for construction until signed.

Copyright reserved.

**Hobin Architecture Incorporated**  
 63 Pamela Street  
 Ottawa, Ontario  
 Canada K1S 5K6  
 T: 613-238-7200  
 F: 613-235-2005  
 E: mail@hobinarc.com  
 hobinarc.com



**HOBIN**  
ARCHITECTURE

PROJECT/LOCATION:  
1650-1660 CARLING AVENUE


DRAWING TITLE:  
SUN/SHADOW STUDY

DRAWN BY: PB      DATE: 23.03.16      SCALE: 1:1000

PROJECT: 2214

DRAWING NO.: **A324**

REVISION NO.:

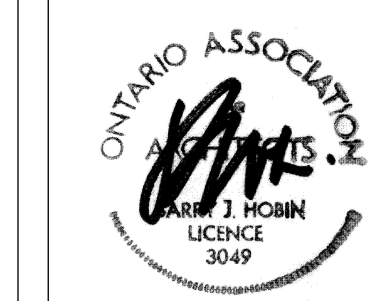




**TOP-VIEW SHADOW ANALYSIS**

**MAR/SEPT 1:00pm**

APPLICATION NO.: D02-02-22-0126

**LEGEND:**

- Proposed Development
- New Net Shadow
- As-of-Right Shadow Outline
- Arterial Mainstreet

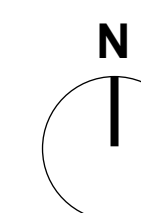

| No. | Date   | Revision            |
|-----|--------|---------------------|
| 1   | 231120 | Issued for Rezoning |

It is the responsibility of the appropriate contractor to check and verify all dimensions on site and report all errors and/or omissions to the architect.

All contractors must comply with all pertinent codes and by-laws.

Do not scale drawings.

This drawing may not be used for construction until signed.

Copyright reserved.


**Hobin Architecture Incorporated**  
 63 Pamela Street  
 Ottawa, Ontario  
 Canada K1S 5K6  
 T: 613-238-7200  
 F: 613-235-2005  
 E: mail@hobinarc.com  
 hobinarc.com




**HOBIN**  
ARCHITECTURE

PROJECT/LOCATION:  
1650-1660 CARLING AVENUE

DRAWING TITLE:  
SUN/SHADOW STUDY

|   |                   |                  |
|---|-------------------|------------------|
| DRAWN BY:<br>PB   | DATE:<br>23.03.16 | SCALE:<br>1:1000 |
| PROJECT:<br>2214  |                   | DRAWING NO.:     |
|  |                   | <b>A325</b>      |
| REVISION NO.:   |                   |                  |

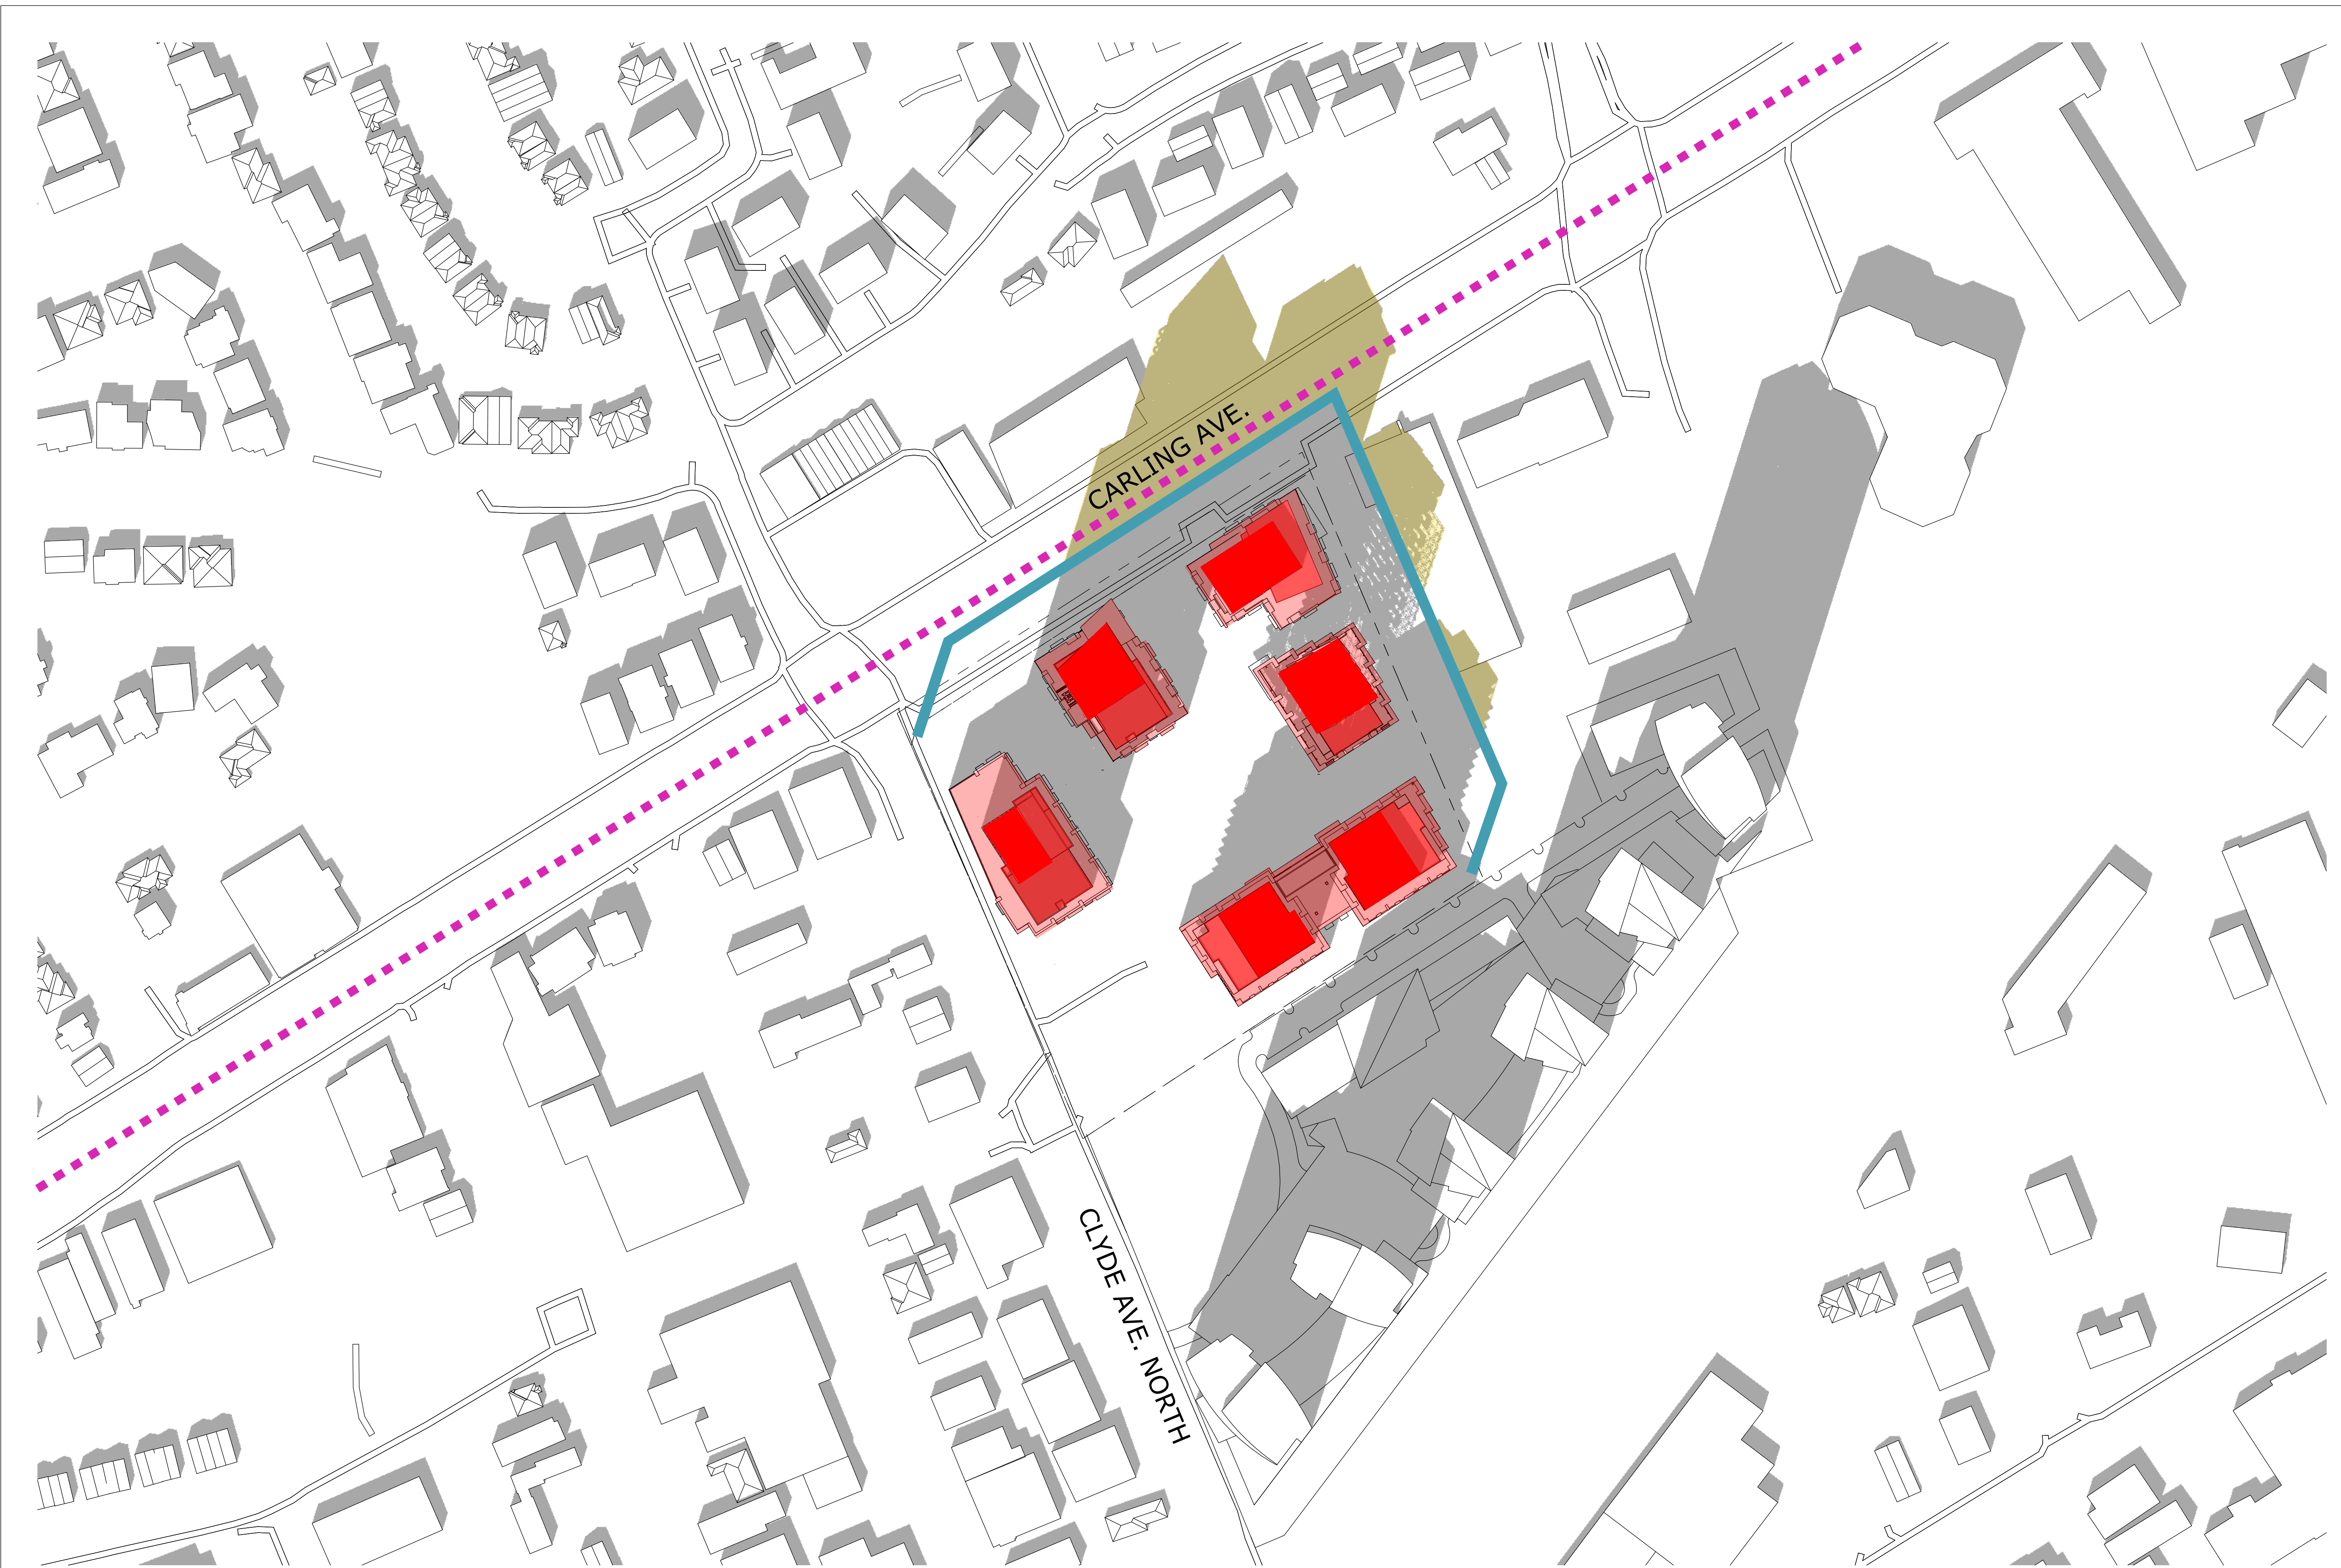


**TOP-VIEW SHADOW ANALYSIS**

**MAR/SEPT 2:00pm**

APPLICATION NO.: D02-02-22-0126

**LEGEND:**

- Proposed Development
- New Net Shadow
- As-of-Right Shadow Outline
- Arterial Mainstreet

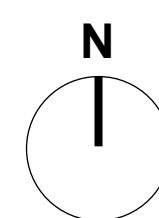

|     |        |                     |
|-----|--------|---------------------|
| No. | Date   | Revision            |
| 1   | 231120 | Issued for Rezoning |

It is the responsibility of the appropriate contractor to check and verify all dimensions on site and report all errors and/or omissions to the architect.

All contractors must comply with all pertinent codes and by-laws.

Do not scale drawings.

This drawing may not be used for construction until signed.

Copyright reserved.

**Hobin Architecture Incorporated**  
 63 Pamela Street  
 Ottawa, Ontario  
 Canada K1S 5K6  
 T: 613-238-7200  
 F: 613-235-2005  
 E: mail@hobinarc.com  
 hobinarc.com




**HOBIN**  
ARCHITECTURE

PROJECT/LOCATION:  
1650-1660 CARLING AVENUE


DRAWING TITLE:  
SUN/SHADOW STUDY

DRAWN BY: PB    DATE: 23.03.16    SCALE: 1:1000

PROJECT: 2214  
DRAWING NO.: **A326**



REVISION NO.:

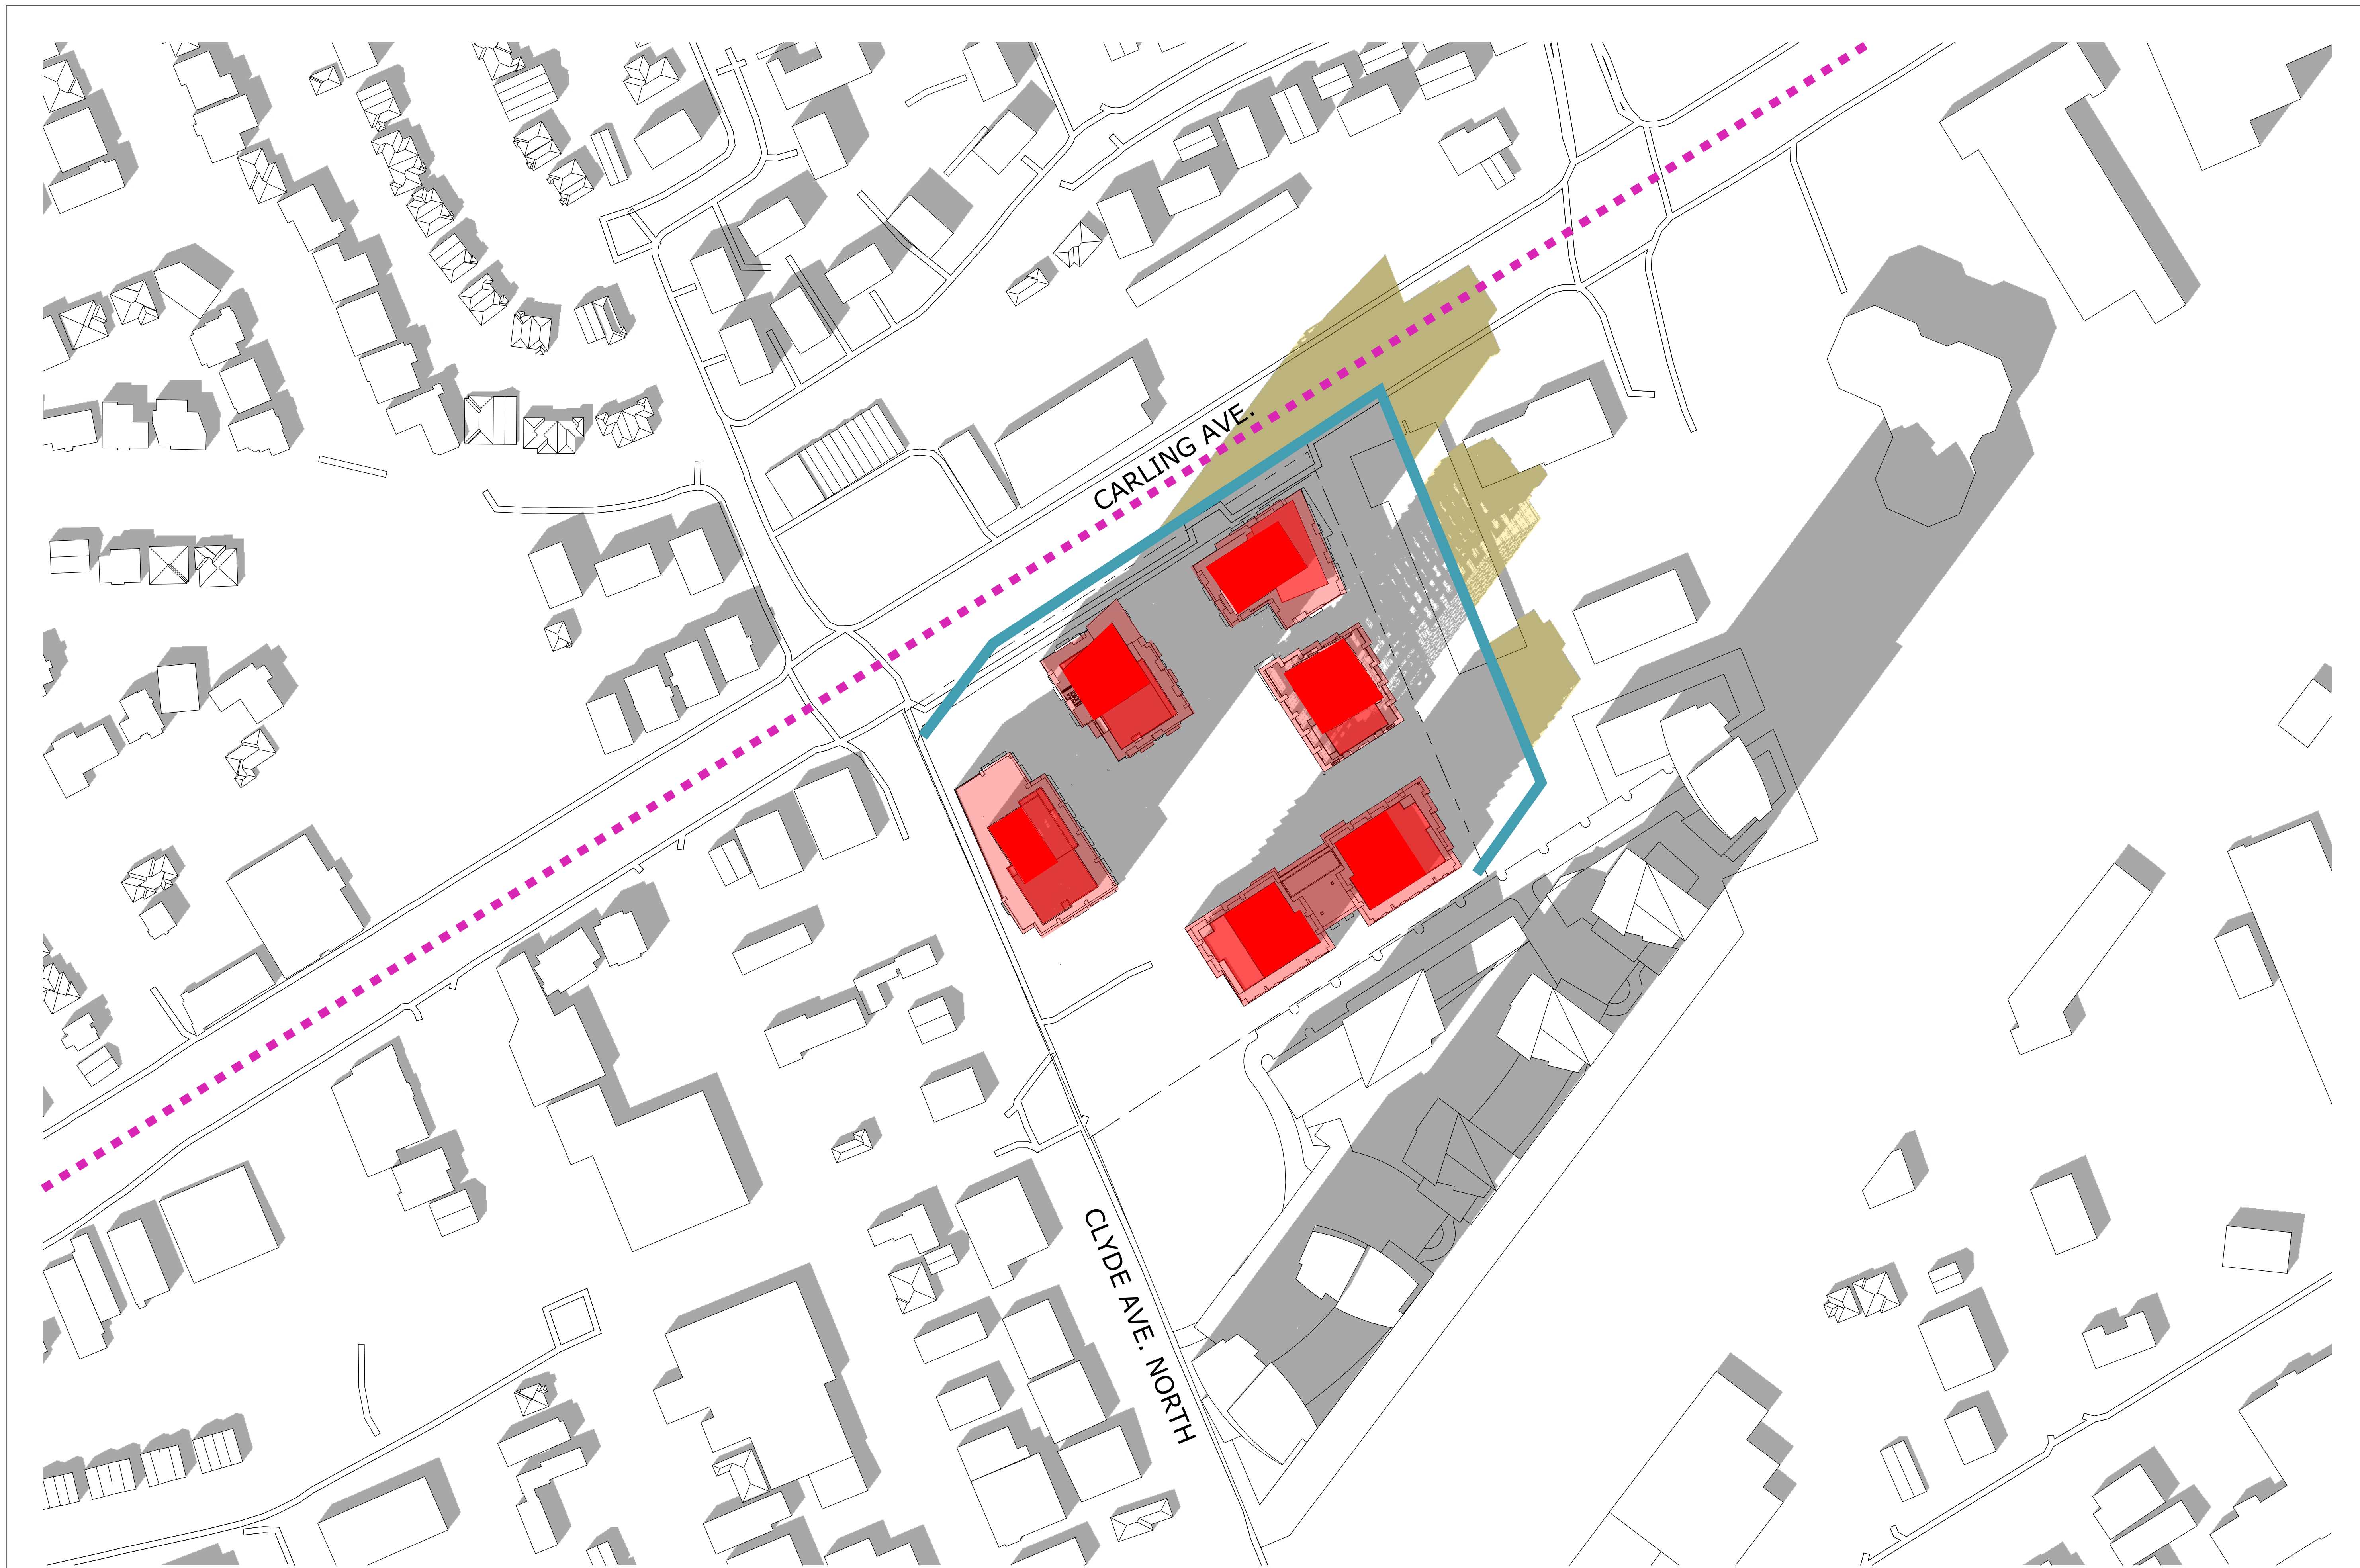


**TOP-VIEW SHADOW ANALYSIS**

**MAR/SEPT 3:00pm**

APPLICATION NO.: D02-02-22-0126

**LEGEND:**

- Proposed Development
- New Net Shadow
- As-of-Right Shadow Outline
- Arterial Mainstreet

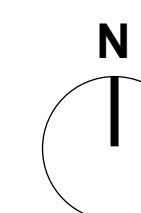

| No. | Date   | Revision            |
|-----|--------|---------------------|
| 1   | 231120 | Issued for Rezoning |

It is the responsibility of the appropriate contractor to check and verify all dimensions on site and report all errors and/or omissions to the architect.

All contractors must comply with all pertinent codes and by-laws.

Do not scale drawings.

This drawing may not be used for construction until signed.

Copyright reserved.

**Hobin Architecture Incorporated**  
 63 Pamela Street  
 Ottawa, Ontario  
 Canada K1S 5K6  
 T: 613-235-7200  
 F: 613-235-2005  
 E: mail@hobinarc.com  
 hobinarc.com

**HOBIN**  
ARCHITECTURE

PROJECT/LOCATION:  
1650-1660 CARLING AVENUE


DRAWING TITLE:  
SUN/SHADOW STUDY

|                  |                   |                  |
|------------------|-------------------|------------------|
| DRAWN BY:<br>PB  | DATE:<br>23.03.16 | SCALE:<br>1:1000 |
| PROJECT:<br>2214 |                   | DRAWING NO.:     |
|                  |                   | <b>A327</b>      |
| REVISION NO.:    |                   |                  |



**TOP-VIEW SHADOW ANALYSIS**  
**MAR/SEPT 4:00pm**  
 APPLICATION NO.: D02-02-22-0126

- LEGEND:**
- Proposed Development
  - New Net Shadow
  - As-of-Right Shadow Outline
  - Arterial Mainstreet

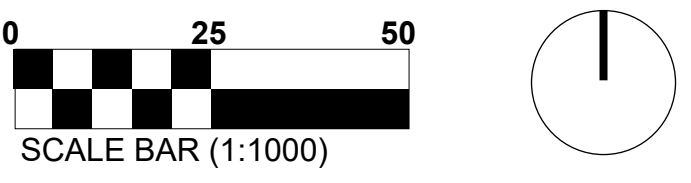

| No. | Date   | Revision            |
|-----|--------|---------------------|
| 1   | 231120 | Issued for Rezoning |

It is the responsibility of the appropriate contractor to check and verify all dimensions on site and report all errors and/or omissions to the architect.

All contractors must comply with all pertinent codes and by-laws.

Do not scale drawings.

This drawing may not be used for construction until signed.

Copyright reserved.

**Hobin Architecture Incorporated**  
 63 Pamela Street  
 Ottawa, Ontario  
 Canada K1S 5K6  
 T: 613-238-7200  
 F: 613-235-2005  
 E: mail@hobinarc.com  
 hobinarc.com




**HOBIN**  
ARCHITECTURE

PROJECT/LOCATION:  
 1650-1660 CARLING AVENUE

DRAWING TITLE:  
 SUN/SHADOW STUDY

DRAWN BY: PB      DATE: 23.03.16      SCALE: 1:1000

PROJECT: 2214  
 DRAWING NO.: **A328**  
 REVISION NO.:






**TOP-VIEW SHADOW ANALYSIS**

**MAR/SEPT 5:00pm**

APPLICATION NO.: D02-02-22-0126

**LEGEND:**

- Proposed Development
- New Net Shadow
- As-of-Right Shadow Outline
- Arterial Mainstreet

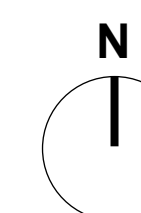

| No. | Date   | Revision            |
|-----|--------|---------------------|
| 1   | 231120 | Issued for Rezoning |

It is the responsibility of the appropriate contractor to check and verify all dimensions on site and report all errors and/or omissions to the architect.

All contractors must comply with all pertinent codes and by-laws.

Do not scale drawings.

This drawing may not be used for construction until signed.

Copyright reserved.

**Hobin Architecture Incorporated**  
 63 Pamela Street  
 Ottawa, Ontario  
 Canada K1S 5K6  
 T: 613-238-7200  
 F: 613-235-2005  
 E: mail@hobinarc.com  
 hobinarc.com

**HOBIN**  
ARCHITECTURE

PROJECT/LOCATION:  
1650-1660 CARLING AVENUE

DRAWING TITLE:  
SUN/SHADOW STUDY



|                  |                   |                  |
|------------------|-------------------|------------------|
| DRAWN BY:<br>PB  | DATE:<br>23.03.16 | SCALE:<br>1:1000 |
| PROJECT:<br>2214 |                   | DRAWING NO.:     |
|                  |                   | A329             |
| REVISION NO.:    |                   |                  |





**TOP-VIEW SHADOW ANALYSIS**  
**MAR/SEPT 6:00pm**  
 APPLICATION NO.: D02-02-22-0126

- LEGEND:**
- Proposed Development
  - As-of-Right Shadow Outline
  - New Net Shadow
  - - - Arterial Mainstreet

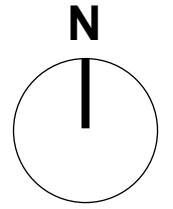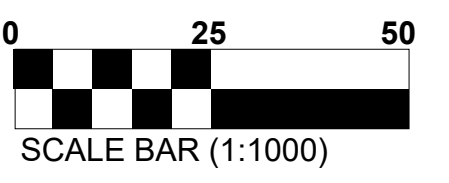

| No. | Date   | Revision            |
|-----|--------|---------------------|
| 1   | 231120 | Issued for Rezoning |

It is the responsibility of the appropriate contractor to check and verify all dimensions on site and report all errors and/or omissions to the architect.

All contractors must comply with all pertinent codes and by-laws.

Do not scale drawings.

This drawing may not be used for construction until signed.

Copyright reserved.

**Hobin Architecture Incorporated**  
 63 Pamela Street  
 Ottawa, Ontario  
 Canada K1S 5K6  
 T: 613-238-7200  
 F: 613-235-2005  
 E: mail@hobinarc.com  
 hobinarc.com

**HOBIN**  
ARCHITECTURE

PROJECT/LOCATION:  
 1650-1660 CARLING AVENUE

DRAWING TITLE:  
 SUN/SHADOW STUDY

DRAWN BY: PB      DATE: 23.03.16      SCALE: 1:1000




PROJECT: 2214  
 DRAWING NO.: **A330**


REVISION NO.:



# FULL SHADOW COVERAGE, TIME NOT APPLICABLE

**TOP-VIEW SHADOW ANALYSIS**  
**DEC 7:00am**  
 APPLICATION NO.: D02-02-22-0126

**LEGEND:**  
 Proposed Development  
 As-of-Right Shadow Outline  
 New Net Shadow  
 Arterial Mainstreet

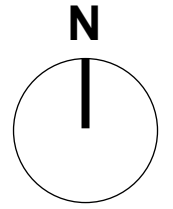

| No. | Date   | Revision            |
|-----|--------|---------------------|
| 1   | 231120 | Issued for Rezoning |

It is the responsibility of the appropriate contractor to check and verify all dimensions on site and report all errors and/or omissions to the architect.

All contractors must comply with all pertinent codes and by-laws.

Do not scale drawings.

This drawing may not be used for construction until signed.

Copyright reserved.

**Hobin Architecture Incorporated**  
 63 Pamela Street  
 Ottawa, Ontario  
 Canada K1S 5K6  
 T: 613-238-7200  
 F: 613-235-2005  
 E: mail@hobinarc.com  
 hobinarc.com




**HOBIN**  
 ARCHITECTURE

PROJECT/LOCATION:  
 1650-1660 CARLING AVENUE

DRAWING TITLE:  
 SUN/SHADOW STUDY

DRAWN BY: PB    DATE: 23.03.16    SCALE: 1:1000


PROJECT: 2214  
 DRAWING NO.: **A331**  
 REVISION NO.:





**TOP-VIEW SHADOW ANALYSIS**  
**DEC 8:00am**  
 APPLICATION NO.: D02-02-22-0126

- LEGEND:**
- Proposed Development
  - New Net Shadow
  - As-of-Right Shadow Outline
  - Arterial Mainstreet

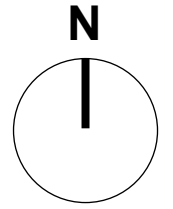

|     |        |                     |
|-----|--------|---------------------|
| No. | Date   | Revision            |
| 1   | 231120 | Issued for Rezoning |

It is the responsibility of the appropriate contractor to check and verify all dimensions on site and report all errors and/or omissions to the architect.

All contractors must comply with all pertinent codes and by-laws.

Do not scale drawings.

This drawing may not be used for construction until signed.

Copyright reserved.

**Hobin Architecture Incorporated**  
 63 Pamela Street  
 Ottawa, Ontario  
 Canada K1S 5K6

T: 613-238-7200  
 F: 613-235-2005  
 E: mail@hobinarc.com

hobinarc.com

**HOBIN**  
 ARCHITECTURE

PROJECT/LOCATION:  
 1650-1660 CARLING AVENUE


DRAWING TITLE:  
 SUN/SHADOW STUDY

DRAWN BY: PB      DATE: 23.03.16      SCALE: 1:1000

PROJECT: 2214  
 DRAWING NO.: **A332**


REVISION NO.:



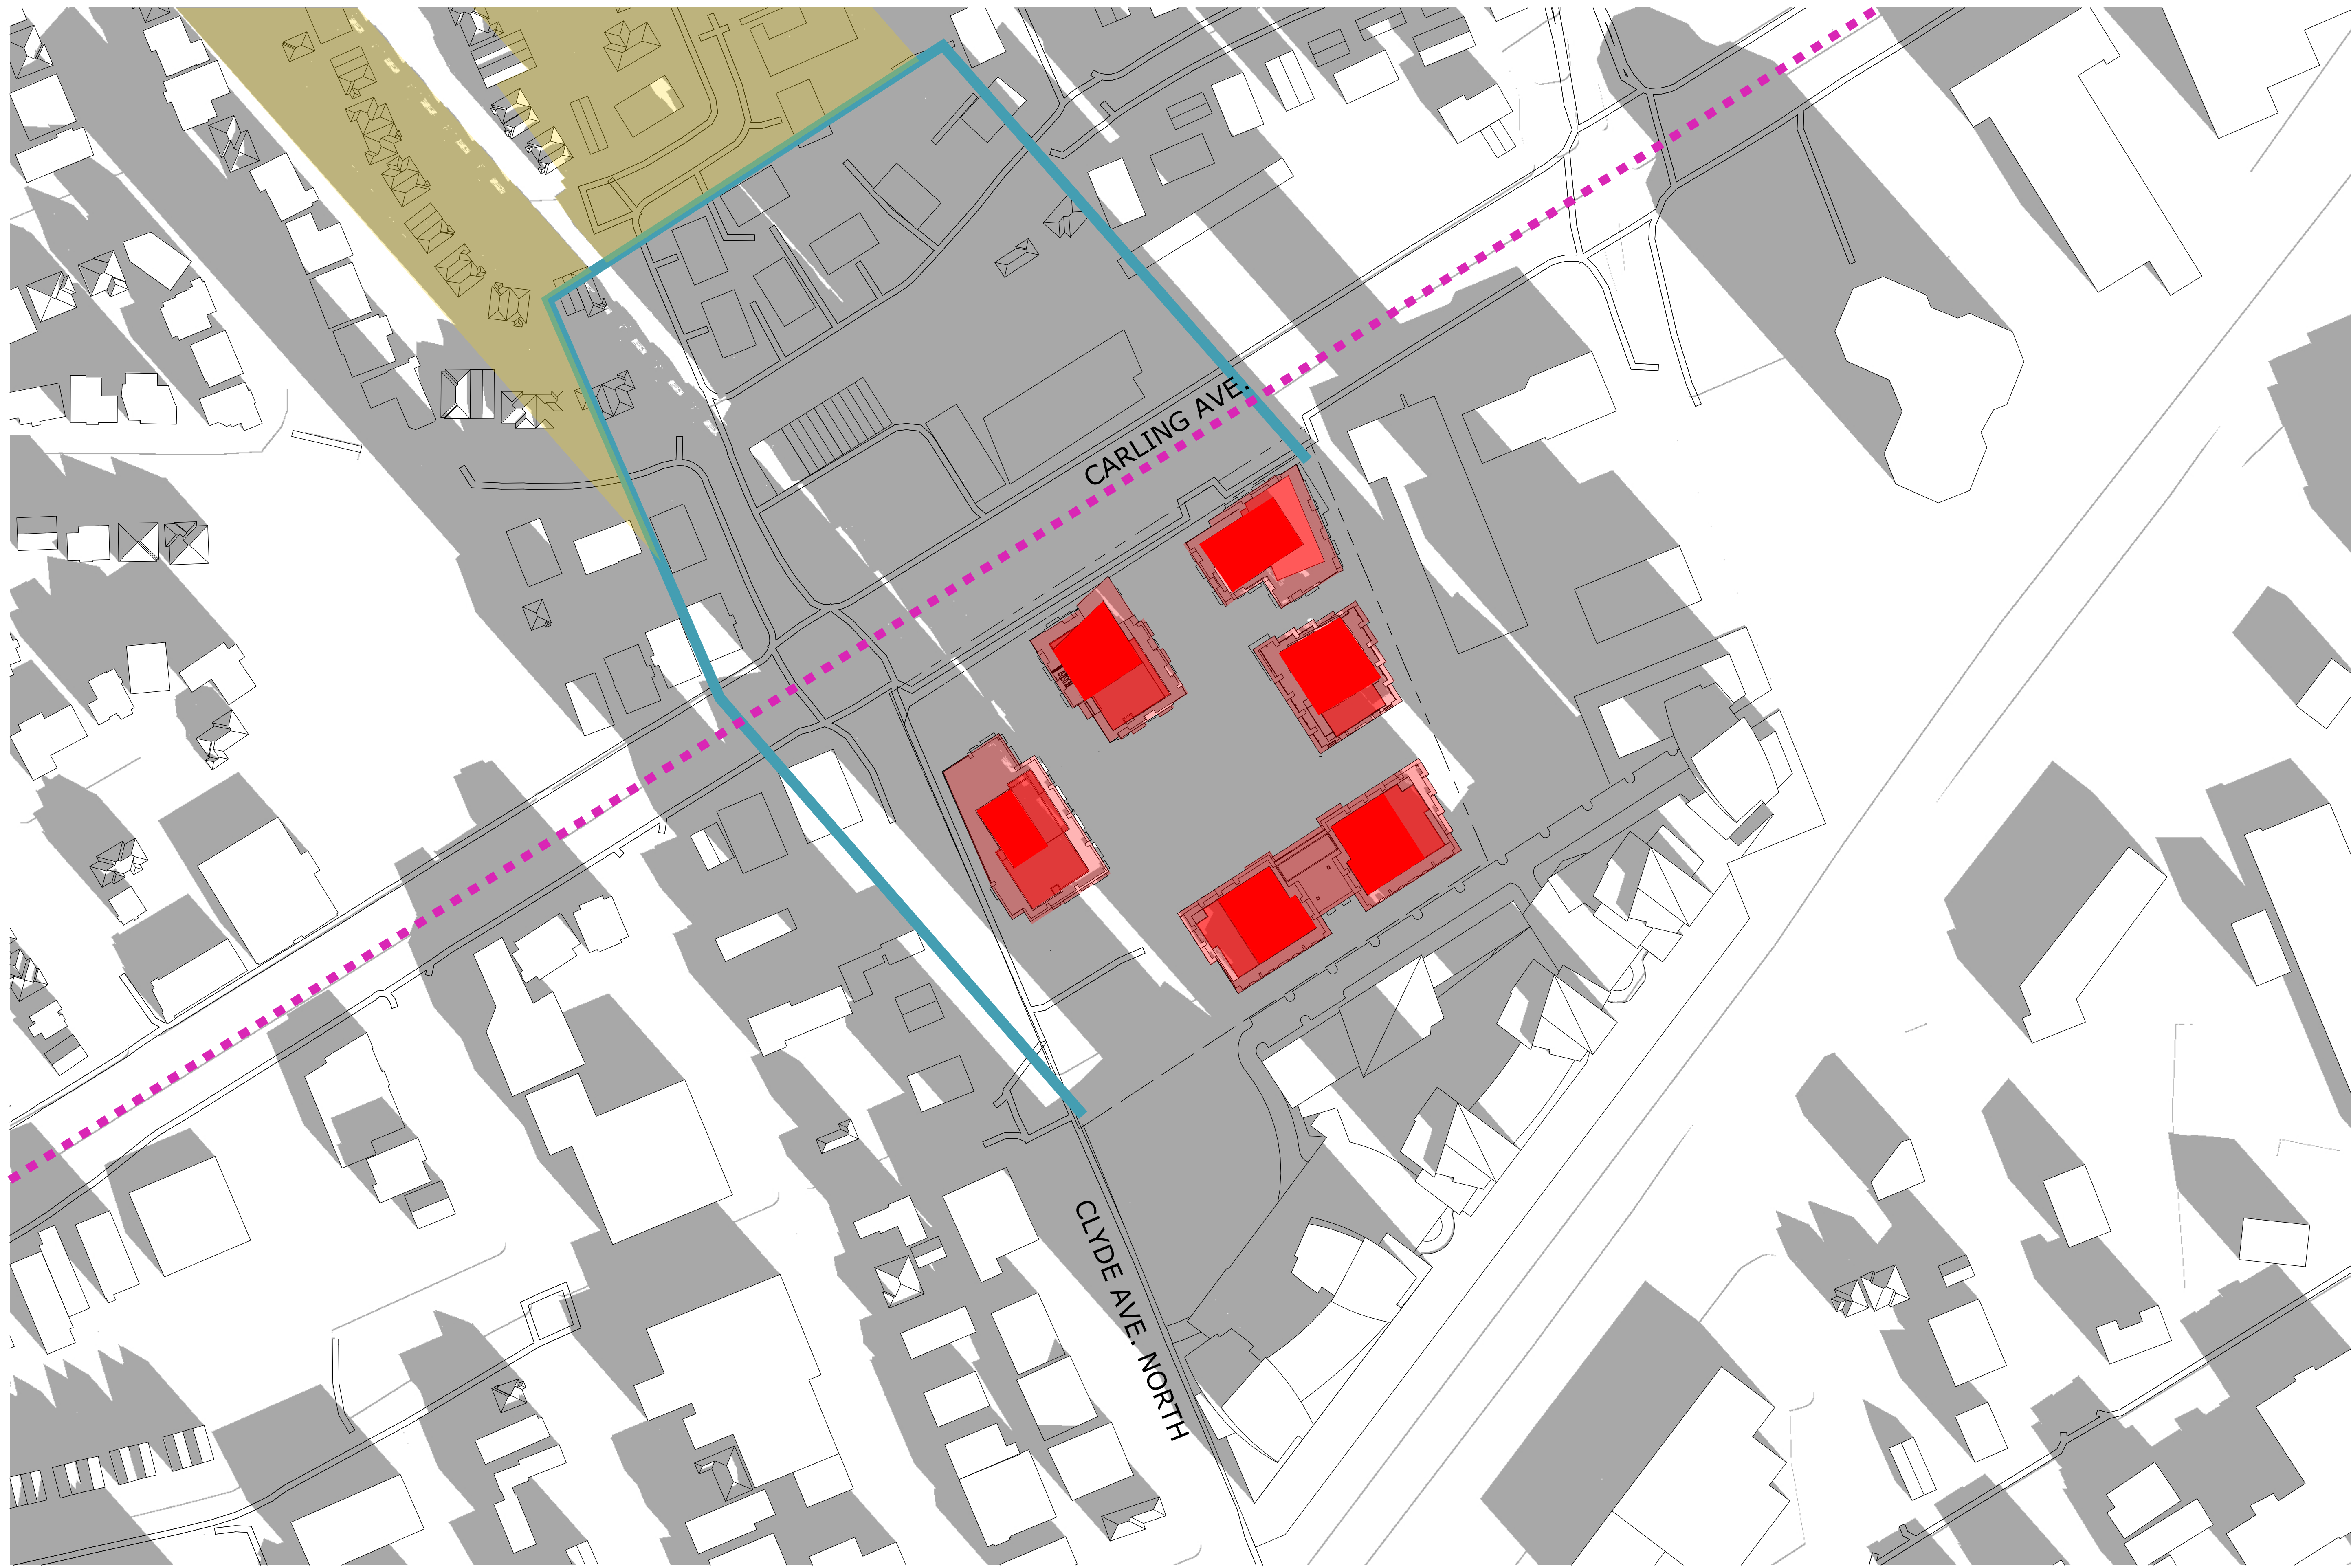

**TOP-VIEW SHADOW ANALYSIS**  
**DEC 9:00am**  
 APPLICATION NO.: D02-02-22-0126

- LEGEND:**
- Proposed Development
  - New Net Shadow
  - As-of-Right Shadow Outline
  - Arterial Mainstreet

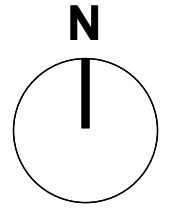

|     |        |                     |
|-----|--------|---------------------|
| No. | Date   | Revision            |
| 1   | 231120 | Issued for Rezoning |

It is the responsibility of the appropriate contractor to check and verify all dimensions on site and report all errors and/or omissions to the architect.

All contractors must comply with all pertinent codes and by-laws.

Do not scale drawings.

This drawing may not be used for construction until signed.

Copyright reserved.

**Hobin Architecture Incorporated**  
 63 Pamela Street  
 Ottawa, Ontario  
 Canada K1S 5K6  
 T: 613-238-7200  
 F: 613-235-2005  
 E: mail@hobinarc.com  
 hobinarc.com

**HOBIN**  
ARCHITECTURE

PROJECT/LOCATION:  
 1650-1660 CARLING AVENUE

DRAWING TITLE:  
 SUN/SHADOW STUDY


DRAWN BY: PB      DATE: 23.03.16      SCALE: 1:1000

PROJECT: 2214  
 DRAWING NO.: **A333**  
 REVISION NO.:



**TOP-VIEW SHADOW ANALYSIS**  
**DEC 10:00am**  
 APPLICATION NO.: D02-02-22-0126

- LEGEND:**
- Proposed Development
  - New Net Shadow
  - As-of-Right Shadow Outline
  - Arterial Mainstreet

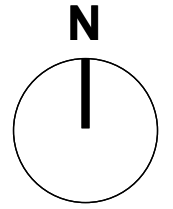

|     |        |                     |
|-----|--------|---------------------|
| No. | Date   | Revision            |
| 1   | 231120 | Issued for Rezoning |

It is the responsibility of the appropriate contractor to check and verify all dimensions on site and report all errors and/or omissions to the architect.

All contractors must comply with all pertinent codes and by-laws.

Do not scale drawings.

This drawing may not be used for construction until signed.

Copyright reserved.

**Hobin Architecture Incorporated**  
 63 Pamela Street  
 Ottawa, Ontario  
 Canada K1S 5K6  
 T: 613-238-7200  
 F: 613-235-2005  
 E: mail@hobinarc.com  
 hobinarc.com

**HOBIN**  
ARCHITECTURE

PROJECT/LOCATION:  
 1650-1660 CARLING AVENUE

DRAWING TITLE:  
 SUN/SHADOW STUDY

DRAWN BY: DATE: SCALE:  
 PB 23.03.16 1:1000

PROJECT: DRAWING NO.:  
 2214 A334


REVISION NO.:





**TOP-VIEW SHADOW ANALYSIS**  
**DEC 11:00am**  
 APPLICATION NO.: D02-02-22-0126

**LEGEND:**  
■ Proposed Development     ■ New Net Shadow  
— As-of-Right Shadow Outline     - - - Arterial Mainstreet

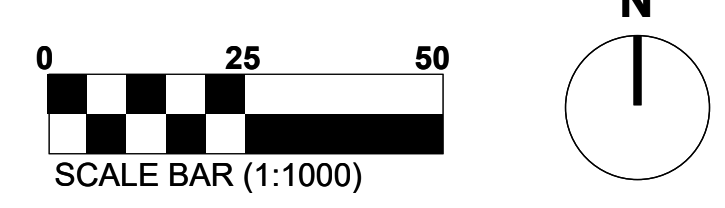

|     |        |                     |
|-----|--------|---------------------|
| No. | Date   | Revision            |
| 1   | 231120 | Issued for Rezoning |

It is the responsibility of the appropriate contractor to check and verify all dimensions on site and report all errors and/or omissions to the architect.  
 All contractors must comply with all pertinent codes and by-laws.  
 Do not scale drawings.  
 This drawing may not be used for construction until signed.  
 Copyright reserved.

**Hobin Architecture Incorporated**  
 63 Pamela Street  
 Ottawa, Ontario  
 Canada K1S 5K6  
 T: 613-235-7200  
 F: 613-235-2005  
 E: mail@hobinarc.com  
 hobinarc.com

**HOBIN**  
 ARCHITECTURE

PROJECT/LOCATION:  
 1650-1660 CARLING AVENUE

DRAWING TITLE:  
 SUN/SHADOW STUDY

DRAWN BY: PB     DATE: 23.03.16     SCALE: 1:1000

PROJECT: 2214  
 DRAWING NO.: **A335**


REVISION NO.:





**TOP-VIEW SHADOW ANALYSIS**  
**DEC 12:00pm**  
 APPLICATION NO.: D02-02-22-0126

- LEGEND:**
- Proposed Development
  - New Net Shadow
  - As-of-Right Shadow Outline
  - Arterial Mainstreet

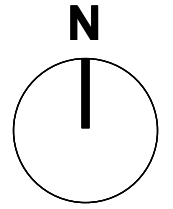

| No. | Date   | Revision            |
|-----|--------|---------------------|
| 1   | 231120 | Issued for Rezoning |

It is the responsibility of the appropriate contractor to check and verify all dimensions on site and report all errors and/or omissions to the architect.

All contractors must comply with all pertinent codes and by-laws.

Do not scale drawings.

This drawing may not be used for construction until signed.

Copyright reserved.

**Hobin Architecture Incorporated**  
 63 Pamela Street  
 Ottawa, Ontario  
 Canada K1S 5K6  
 T: 613-236-7200  
 F: 613-235-2005  
 E: mail@hobinarc.com  
 hobinarc.com



**HOBIN**  
 ARCHITECTURE

PROJECT/LOCATION:  
 1650-1660 CARLING AVENUE

DRAWING TITLE:  
 SUN/SHADOW STUDY

DRAWN BY: DATE: SCALE:  
 PB 23.03.16 1:1000

PROJECT: DRAWING NO.:  
 2214 A336


REVISION NO.:





**TOP-VIEW SHADOW ANALYSIS**  
**DEC 1:00pm**  
 APPLICATION NO.: D02-02-22-0126

**LEGEND:**  
■ Proposed Development     ■ New Net Shadow  
— As-of-Right Shadow Outline     - - - Arterial Mainstreet

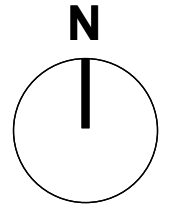

| No. | Date   | Revision            |
|-----|--------|---------------------|
| 1   | 231120 | Issued for Rezoning |

It is the responsibility of the appropriate contractor to check and verify all dimensions on site and report all errors and/or omissions to the architect.  
 All contractors must comply with all pertinent codes and by-laws.  
 Do not scale drawings.  
 This drawing may not be used for construction until signed.  
 Copyright reserved.

**Hobin Architecture Incorporated**  
 63 Pamela Street  
 Ottawa, Ontario  
 Canada K1S 5K6  
 T: 613-238-7200  
 F: 613-235-2005  
 E: mail@hobinarc.com  
 hobinarc.com

**HOBIN**  
 ARCHITECTURE

PROJECT/LOCATION:  
 1650-1660 CARLING AVENUE

DRAWING TITLE:  
 SUN/SHADOW STUDY

DRAWN BY: PB     DATE: 23.03.16     SCALE: 1:1000

PROJECT: 2214  
 DRAWING NO.: **A337**

REVISION NO.:








**TOP-VIEW SHADOW ANALYSIS**  
**DEC 2:00pm**  
 APPLICATION NO.: D02-02-22-0126

- LEGEND:**
- Proposed Development
  - New Net Shadow
  - As-of-Right Shadow Outline
  - Arterial Mainstreet

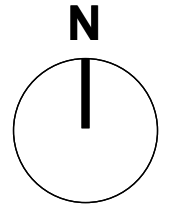

|     |        |                     |
|-----|--------|---------------------|
| No. | Date   | Revision            |
| 1   | 231120 | Issued for Rezoning |

It is the responsibility of the appropriate contractor to check and verify all dimensions on site and report all errors and/or omissions to the architect.

All contractors must comply with all pertinent codes and by-laws.

Do not scale drawings.

This drawing may not be used for construction until signed.

Copyright reserved.

**Hobin Architecture Incorporated**  
 63 Pamela Street  
 Ottawa, Ontario  
 Canada K1S 5K6  
 T: 613-238-7200  
 F: 613-235-2005  
 E: mail@hobinarc.com  
 hobinarc.com




**HOBIN**  
ARCHITECTURE


PROJECT/LOCATION:  
 1650-1660 CARLING AVENUE

DRAWING TITLE:  
 SUN/SHADOW STUDY

DRAWN BY: PB      DATE: 23.03.16      SCALE: 1:1000

PROJECT: 2214  
 DRAWING NO.: **A338**  
 REVISION NO.:



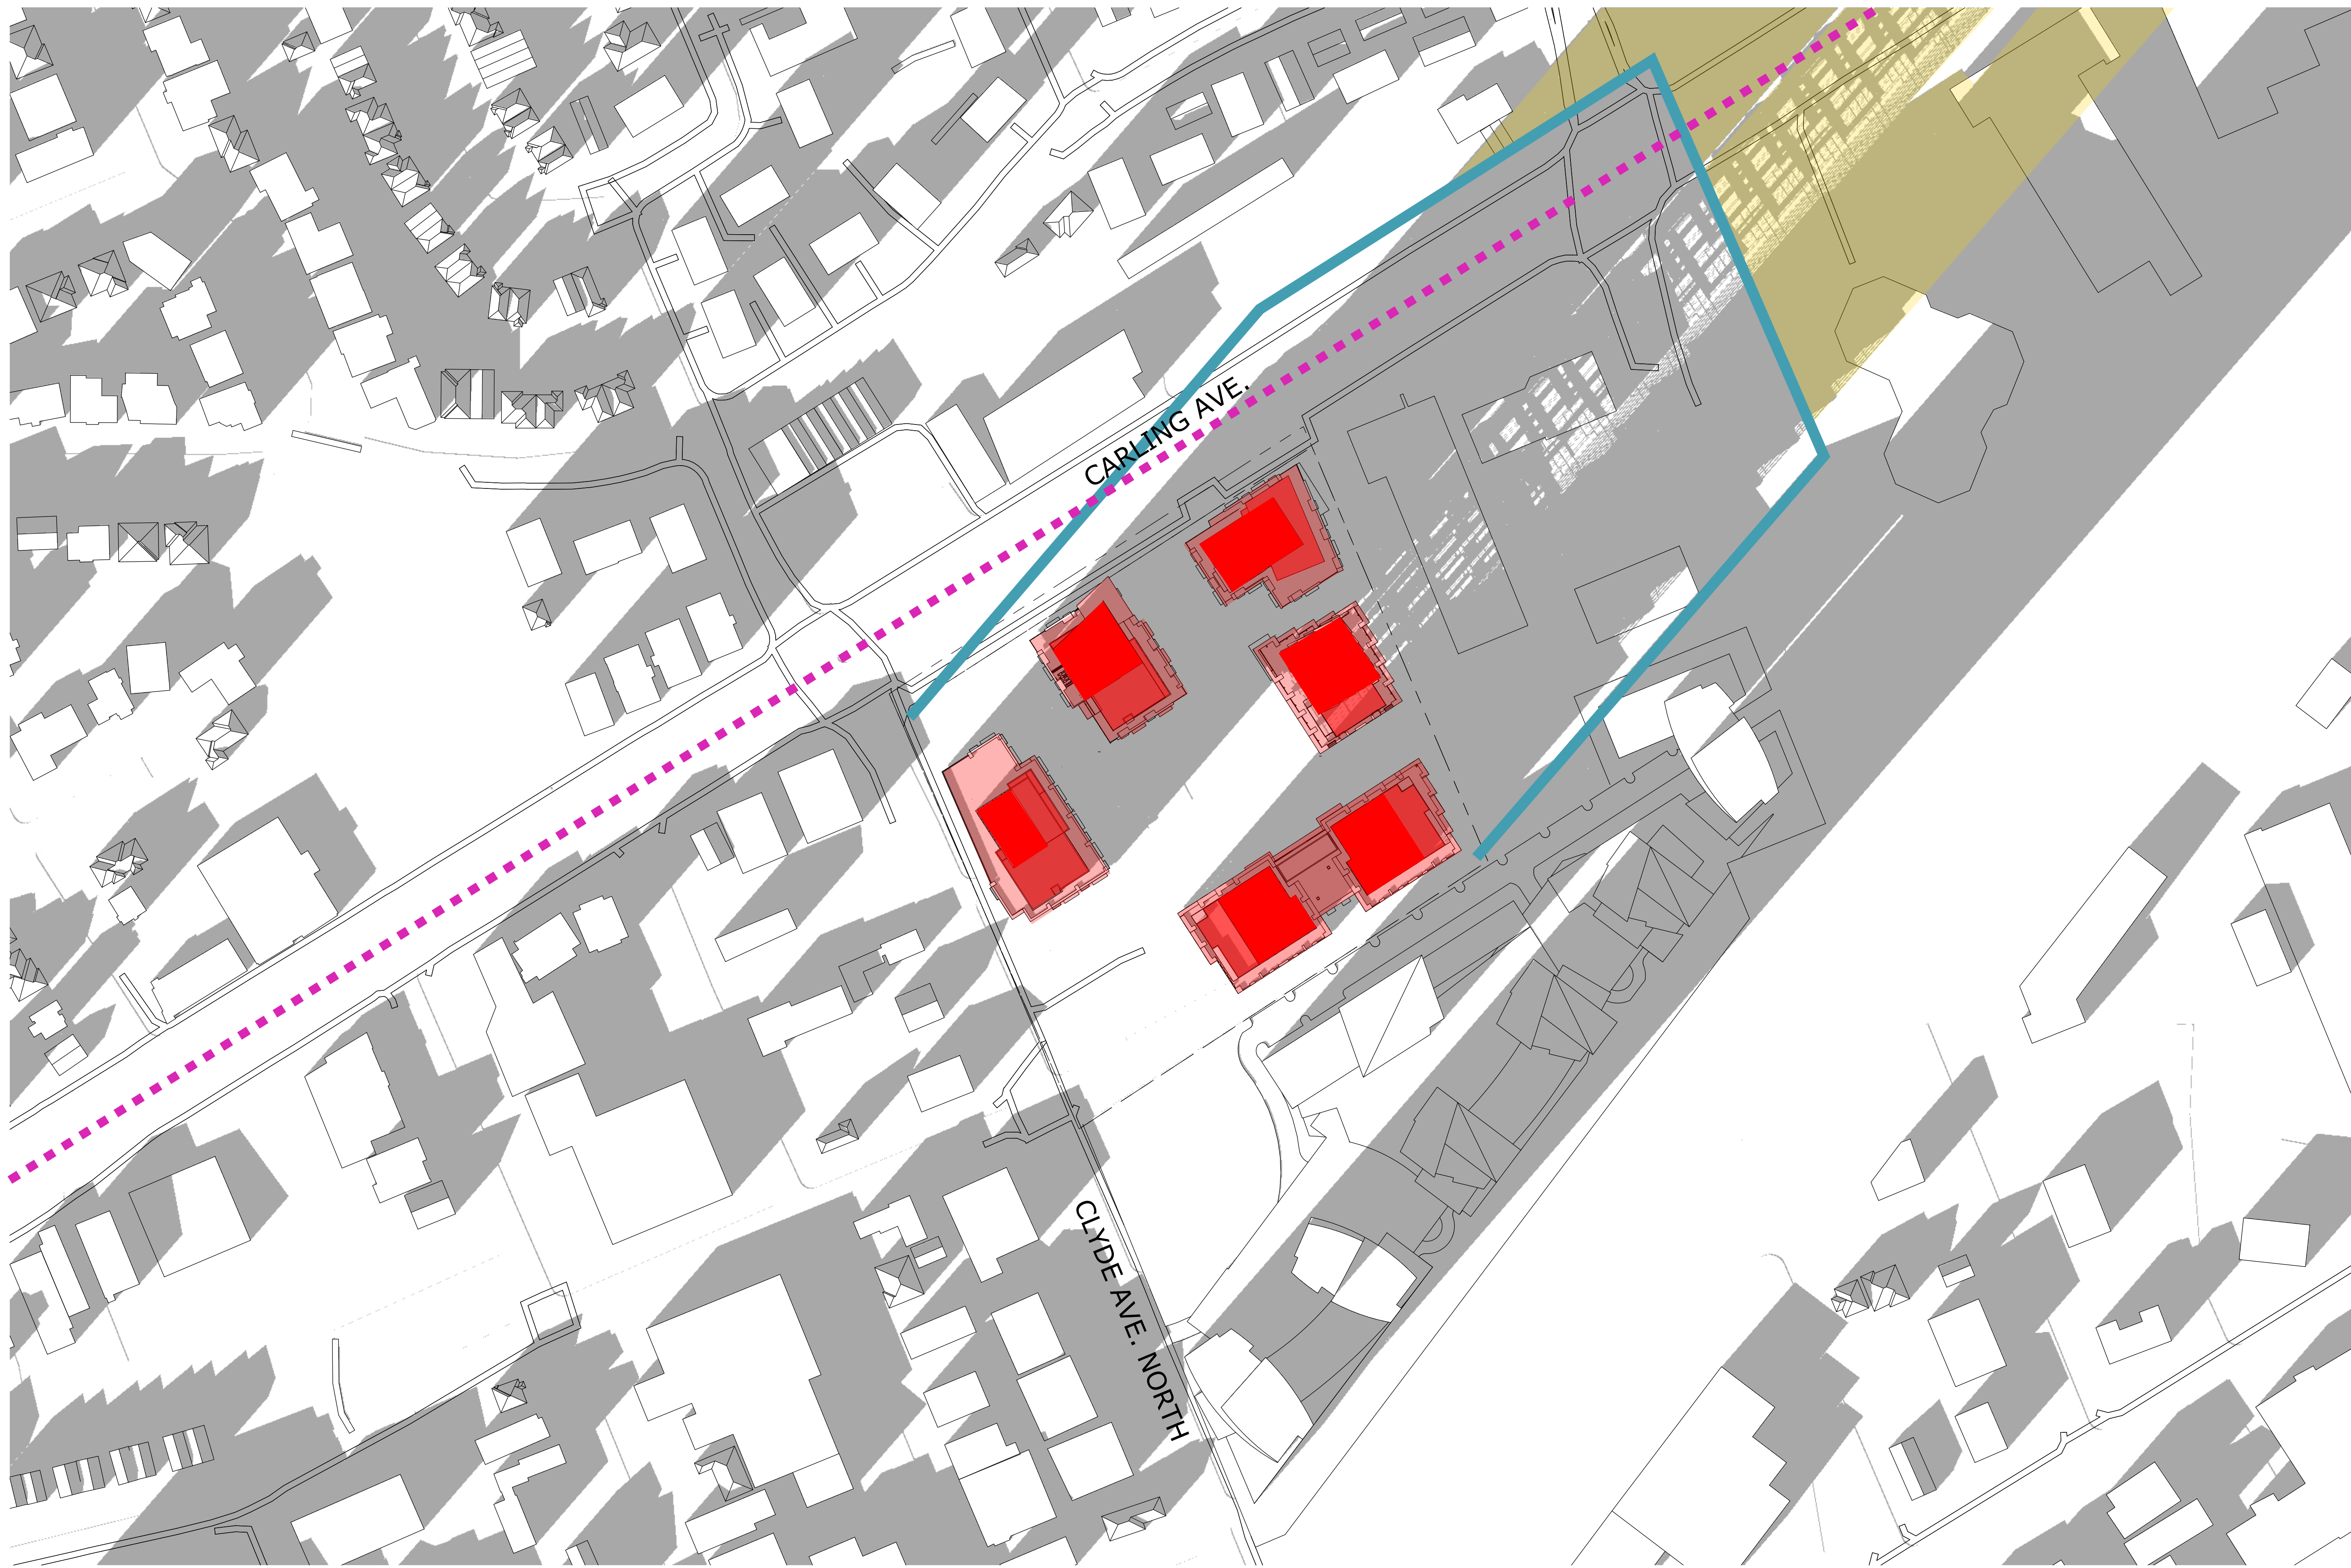


# TOP-VIEW SHADOW ANALYSIS

**DEC 3:00pm**

APPLICATION NO.: D02-02-22-0126

## LEGEND:

- Proposed Development
- New Net Shadow
- As-of-Right Shadow Outline
- Arterial Mainstreet

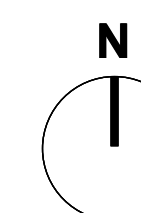

| No. | Date   | Revision            |
|-----|--------|---------------------|
| 1   | 231120 | Issued for Rezoning |

It is the responsibility of the appropriate contractor to check and verify all dimensions on site and report all errors and/or omissions to the architect.

All contractors must comply with all pertinent codes and by-laws.

Do not scale drawings.

This drawing may not be used for construction until signed.

Copyright reserved.


**Hobin Architecture Incorporated**  
 63 Pamela Street  
 Ottawa, Ontario  
 Canada K1S 5K6  
 T: 613-238-7200  
 F: 613-235-2005  
 E: mail@hobinarc.com  
 hobinarc.com

**HOBIN ARCHITECTURE**

PROJECT/LOCATION:  
 1650-1660 CARLING AVENUE

DRAWING TITLE:  
 SUN/SHADOW STUDY

|                  |                   |                  |
|------------------|-------------------|------------------|
| DRAWN BY:<br>PB  | DATE:<br>23.03.16 | SCALE:<br>1:1000 |
| PROJECT:<br>2214 |                   | DRAWING NO.:     |
|                  |                   | <b>A339</b>      |
| REVISION NO.:    |                   |                  |

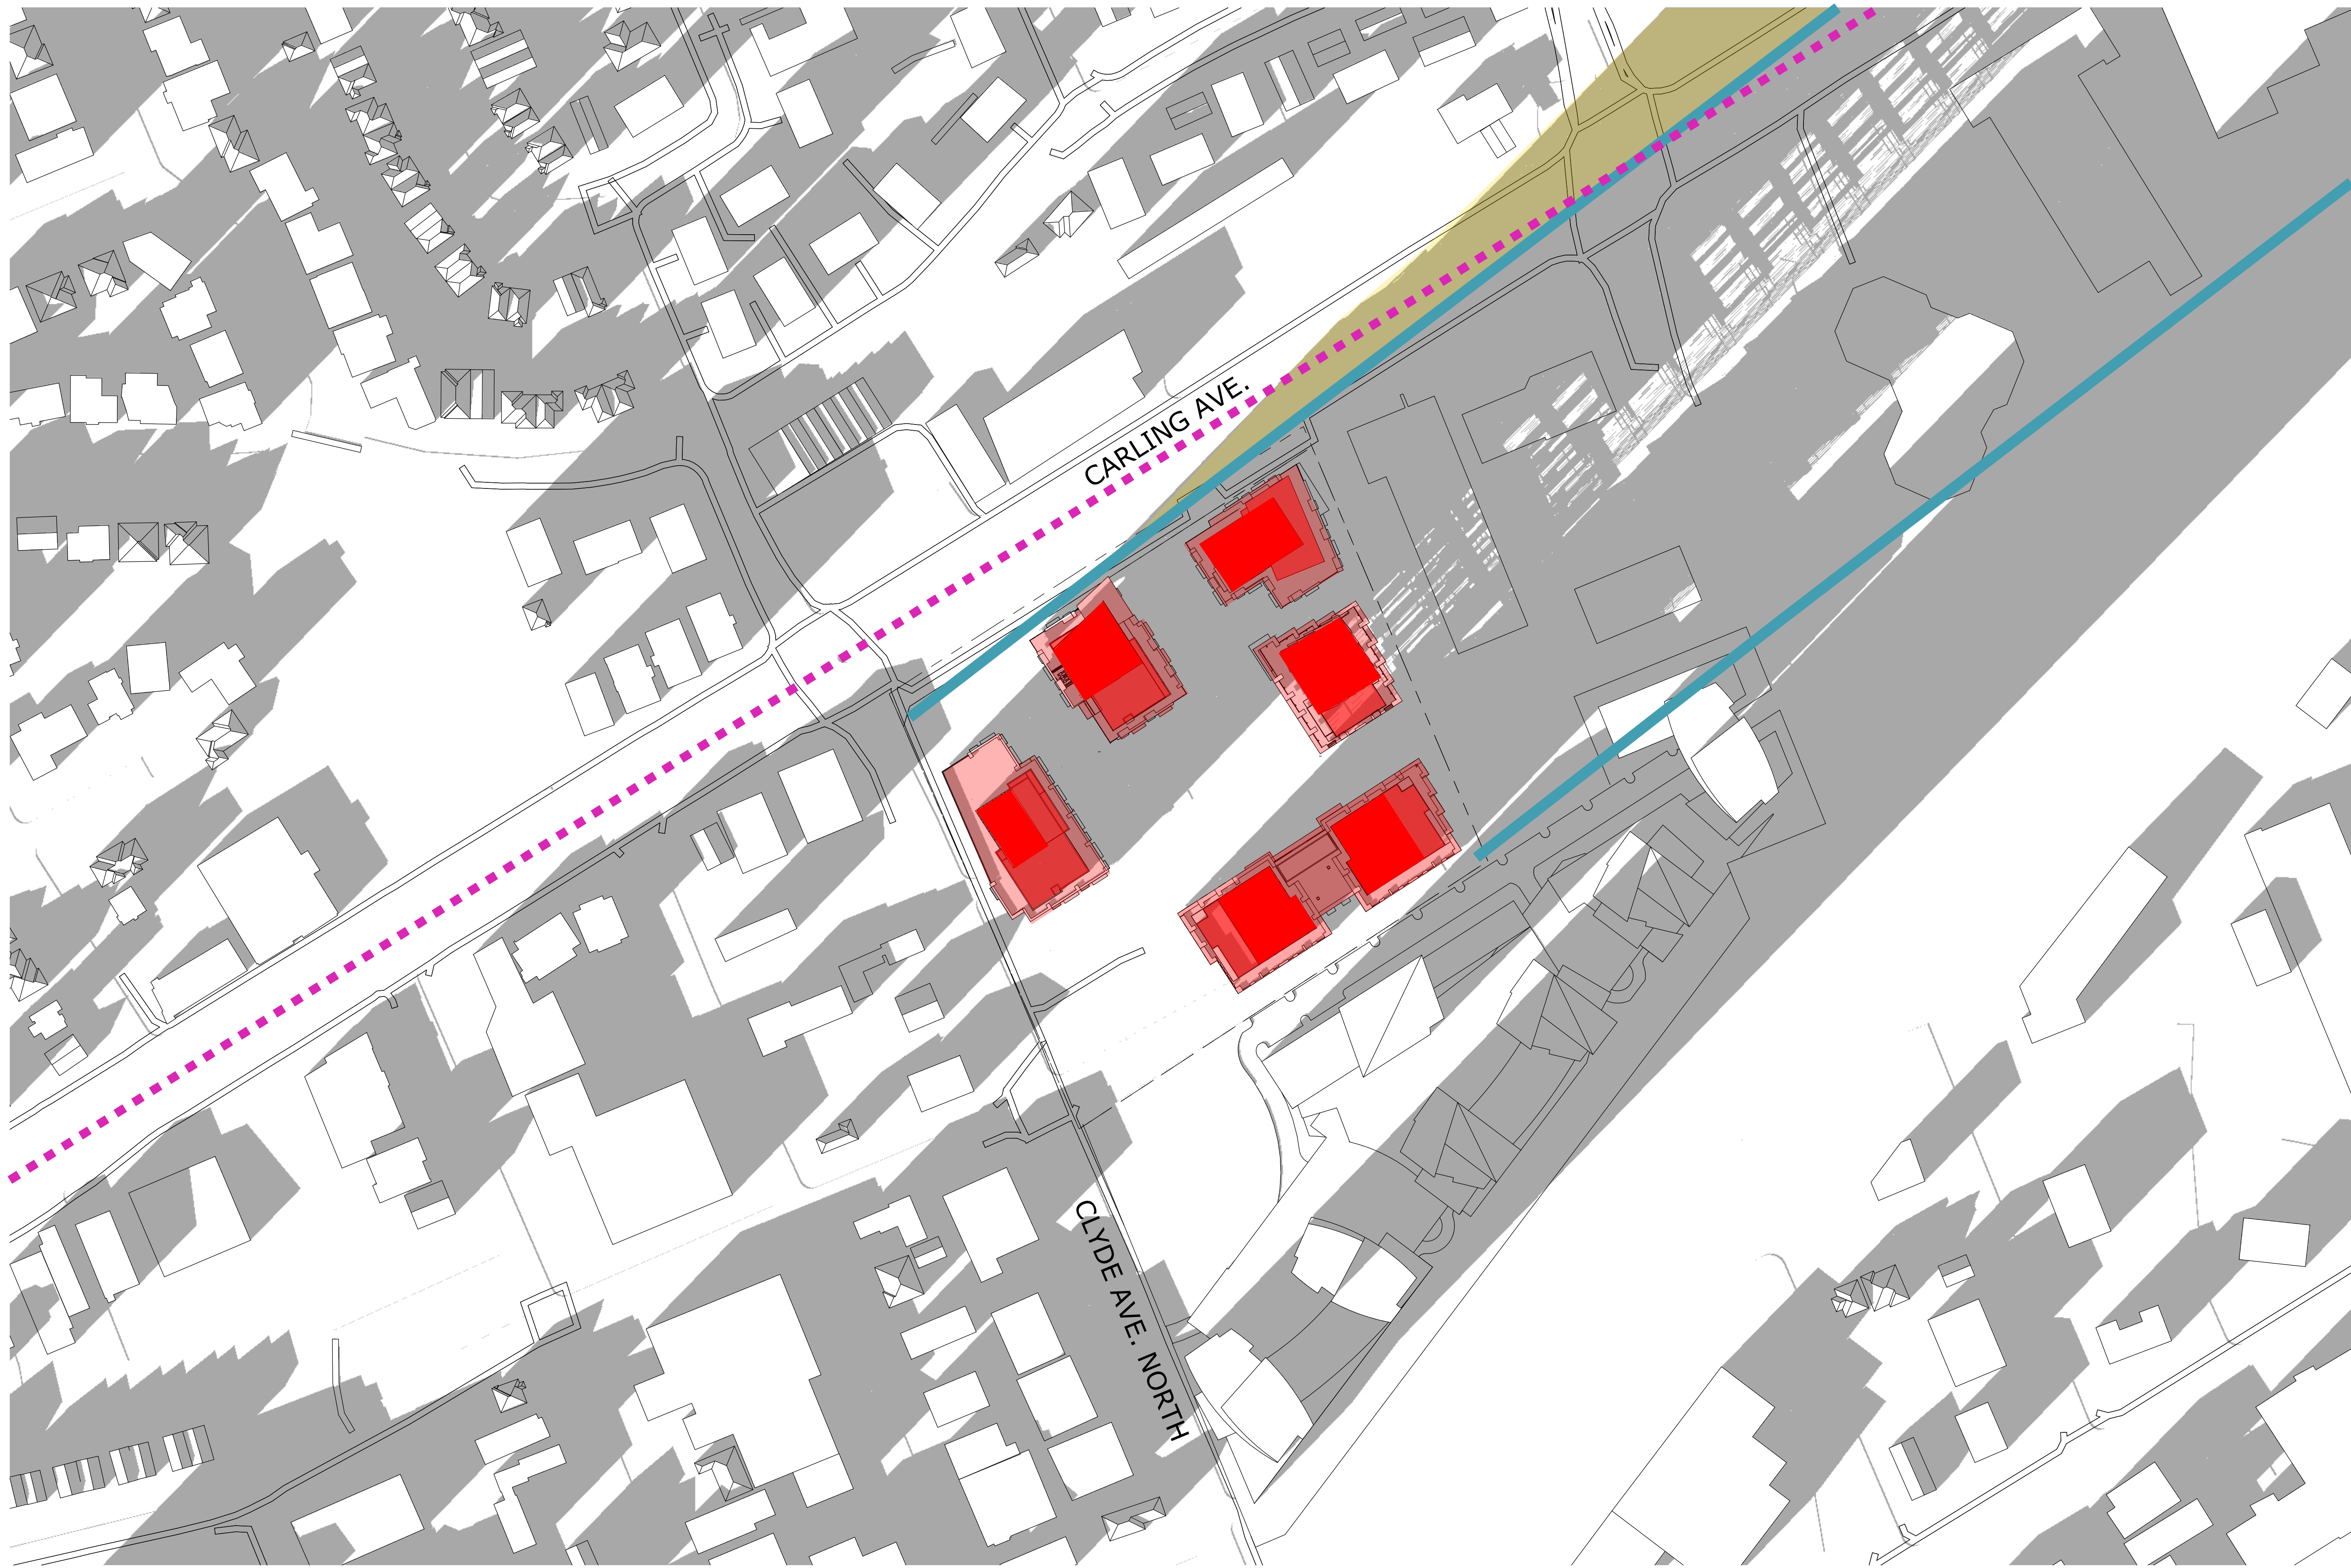

# TOP-VIEW SHADOW ANALYSIS

**DEC 4:00pm**

APPLICATION NO.: D02-02-22-0126

## LEGEND:

- Proposed Development
- New Net Shadow
- As-of-Right Shadow Outline
- Arterial Mainstreet



| No. | Date   | Revision            |
|-----|--------|---------------------|
| 1   | 231120 | Issued for Rezoning |

It is the responsibility of the appropriate contractor to check and verify all dimensions on site and report all errors and/or omissions to the architect.

All contractors must comply with all pertinent codes and by-laws.

Do not scale drawings.

This drawing may not be used for construction until signed.

Copyright reserved.

**Hobin Architecture Incorporated**  
 63 Pamela Street  
 Ottawa, Ontario  
 Canada K1S 5K6  
 T: 613-238-7200  
 F: 613-235-2005  
 E: mail@hobinarc.com  
 hobinarc.com


**HOBIN**  
ARCHITECTURE

PROJECT/LOCATION:  
1650-1660 CARLING AVENUE

DRAWING TITLE:  
SUN/SHADOW STUDY

DRAWN BY: PB      DATE: 23.03.16      SCALE: 1:1000

PROJECT: 2214  
DRAWING NO.: **A340**  
REVISION NO.:

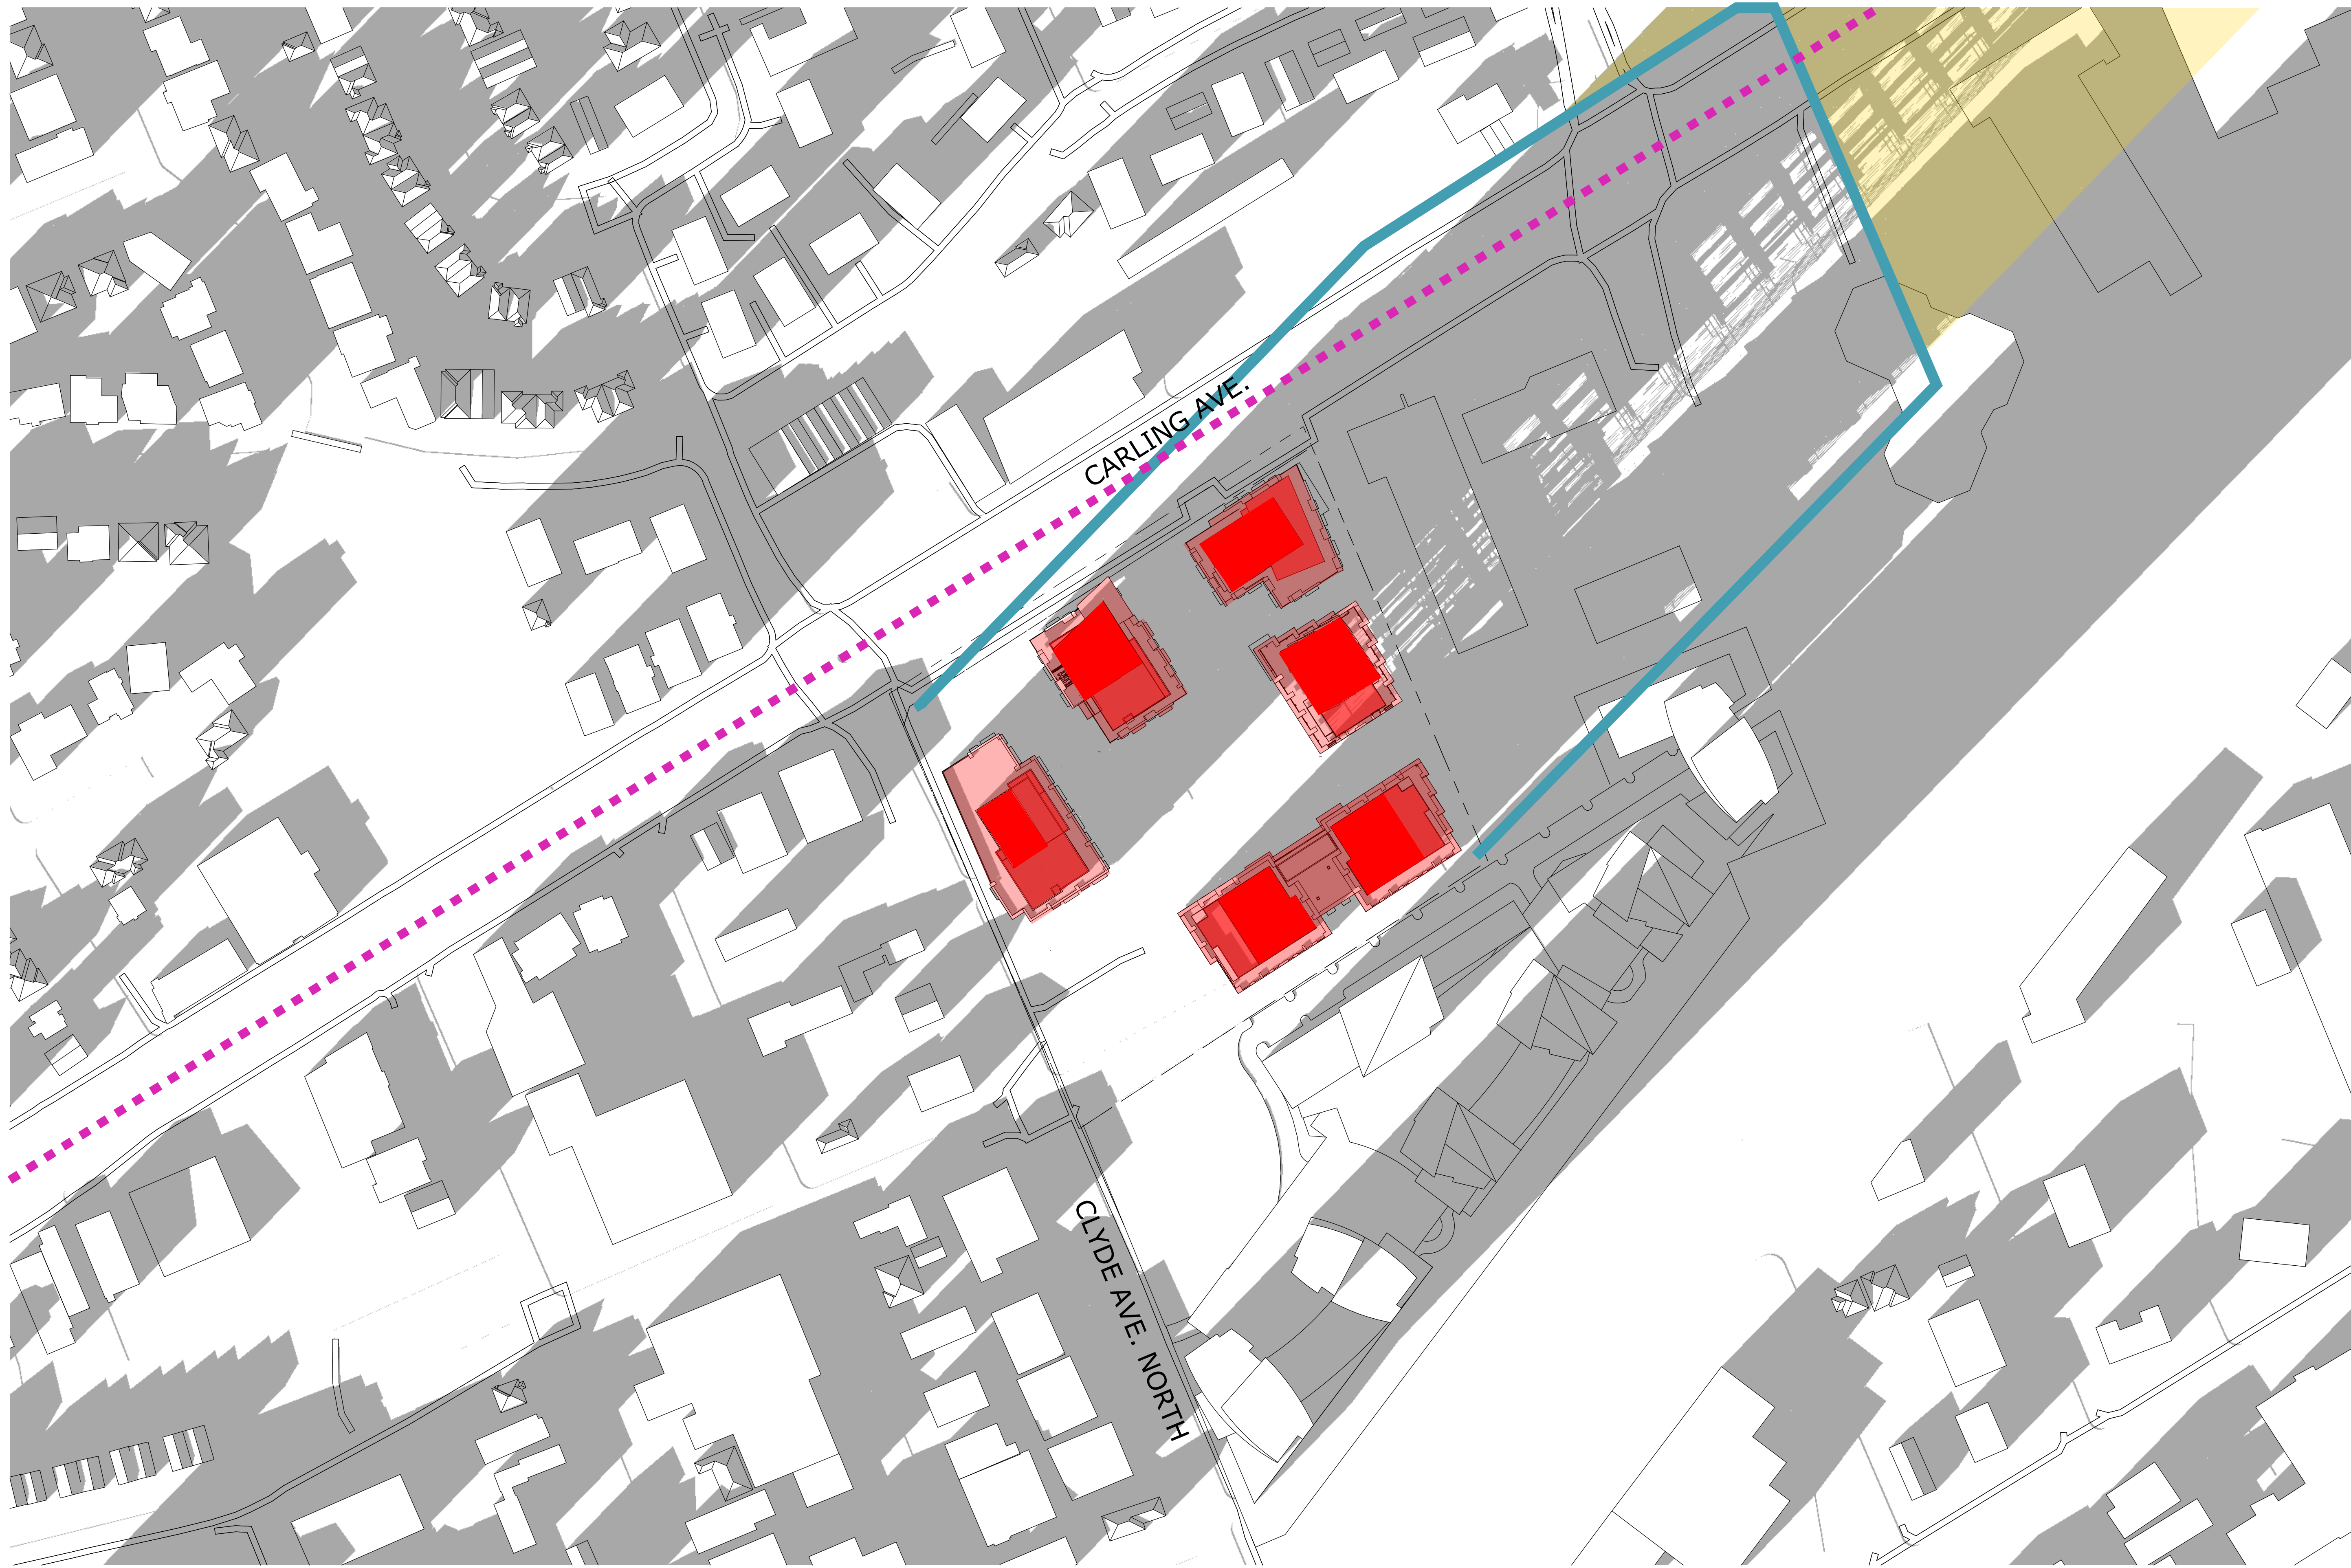


# TOP-VIEW SHADOW ANALYSIS

**DEC 5:00pm**

APPLICATION NO.: D02-02-22-0126

## LEGEND:

- Proposed Development
- New Net Shadow
- As-of-Right Shadow Outline
- Arterial Mainstreet

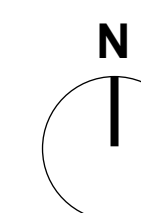

| No. | Date   | Revision            |
|-----|--------|---------------------|
| 1   | 231120 | Issued for Rezoning |

It is the responsibility of the appropriate contractor to check and verify all dimensions on site and report all errors and/or omissions to the architect.

All contractors must comply with all pertinent codes and by-laws.

Do not scale drawings.

This drawing may not be used for construction until signed.

Copyright reserved.

**Hobin Architecture Incorporated**  
 63 Pamela Street  
 Ottawa, Ontario  
 Canada K1S 5K6  
 T: 613-238-7200  
 F: 613-235-2005  
 E: mail@hobinarc.com  
 hobinarc.com


**HOBIN**  
ARCHITECTURE

PROJECT/LOCATION:  
1650-1660 CARLING AVENUE

DRAWING TITLE:  
SUN/SHADOW STUDY

DRAWN BY: PB      DATE: 23.03.16      SCALE: 1:1000

PROJECT: 2214  
DRAWING NO.: **A341**  
REVISION NO.:

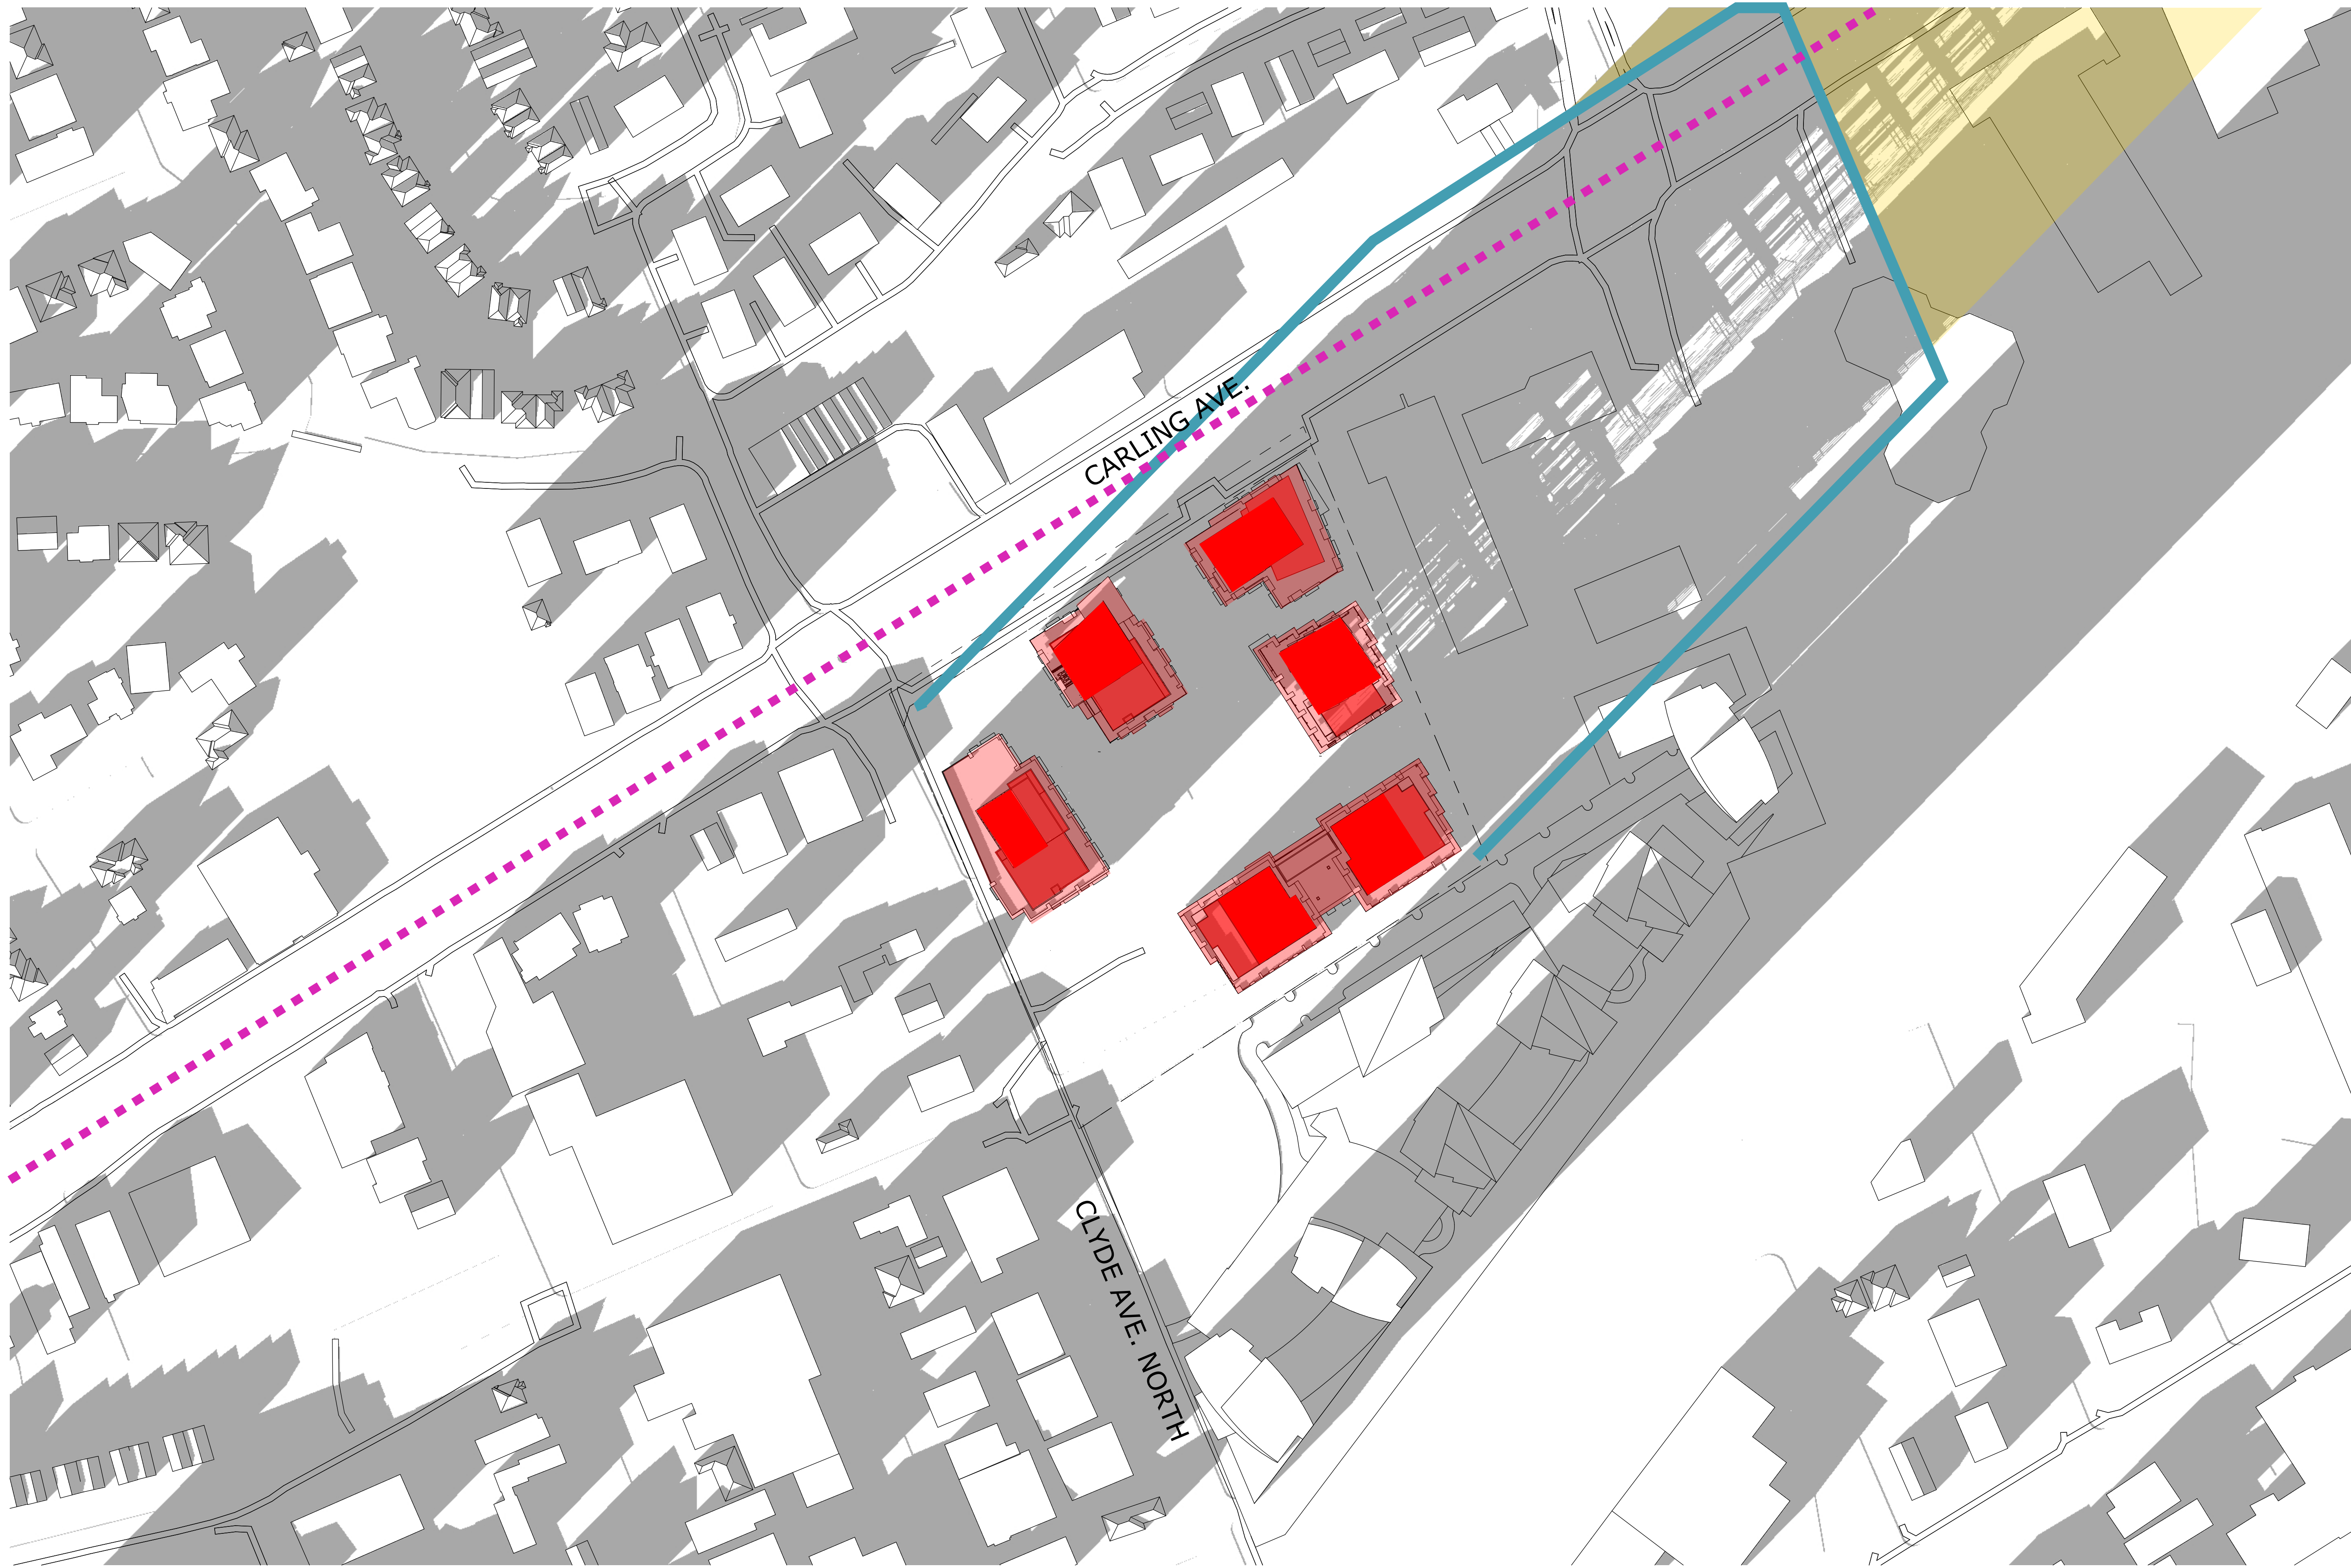


# TOP-VIEW SHADOW ANALYSIS

**DEC 6:00pm**

APPLICATION NO.: D02-02-22-0126

## LEGEND:

- Proposed Development
- New Net Shadow
- As-of-Right Shadow Outline
- Arterial Mainstreet

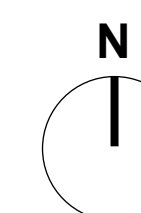

| No. | Date   | Revision            |
|-----|--------|---------------------|
| 1   | 231120 | Issued for Rezoning |

It is the responsibility of the appropriate contractor to check and verify all dimensions on site and report all errors and/or omissions to the architect.

All contractors must comply with all pertinent codes and by-laws.

Do not scale drawings.

This drawing may not be used for construction until signed.

Copyright reserved.


**Hobin Architecture Incorporated**  
 63 Pamela Street  
 Ottawa, Ontario  
 Canada K1S 5K6  
 T: 613-238-7200  
 F: 613-235-2005  
 E: mail@hobinarc.com  
 hobinarc.com

**HOBIN**  
ARCHITECTURE

PROJECT/LOCATION:  
1650-1660 CARLING AVENUE

DRAWING TITLE:  
SUN/SHADOW STUDY

|                  |                   |                  |
|------------------|-------------------|------------------|
| DRAWN BY:<br>PB  | DATE:<br>23.03.16 | SCALE:<br>1:1000 |
| PROJECT:<br>2214 |                   | DRAWING NO.:     |
|                  |                   | <b>A342</b>      |
| REVISION NO.:    |                   |                  |

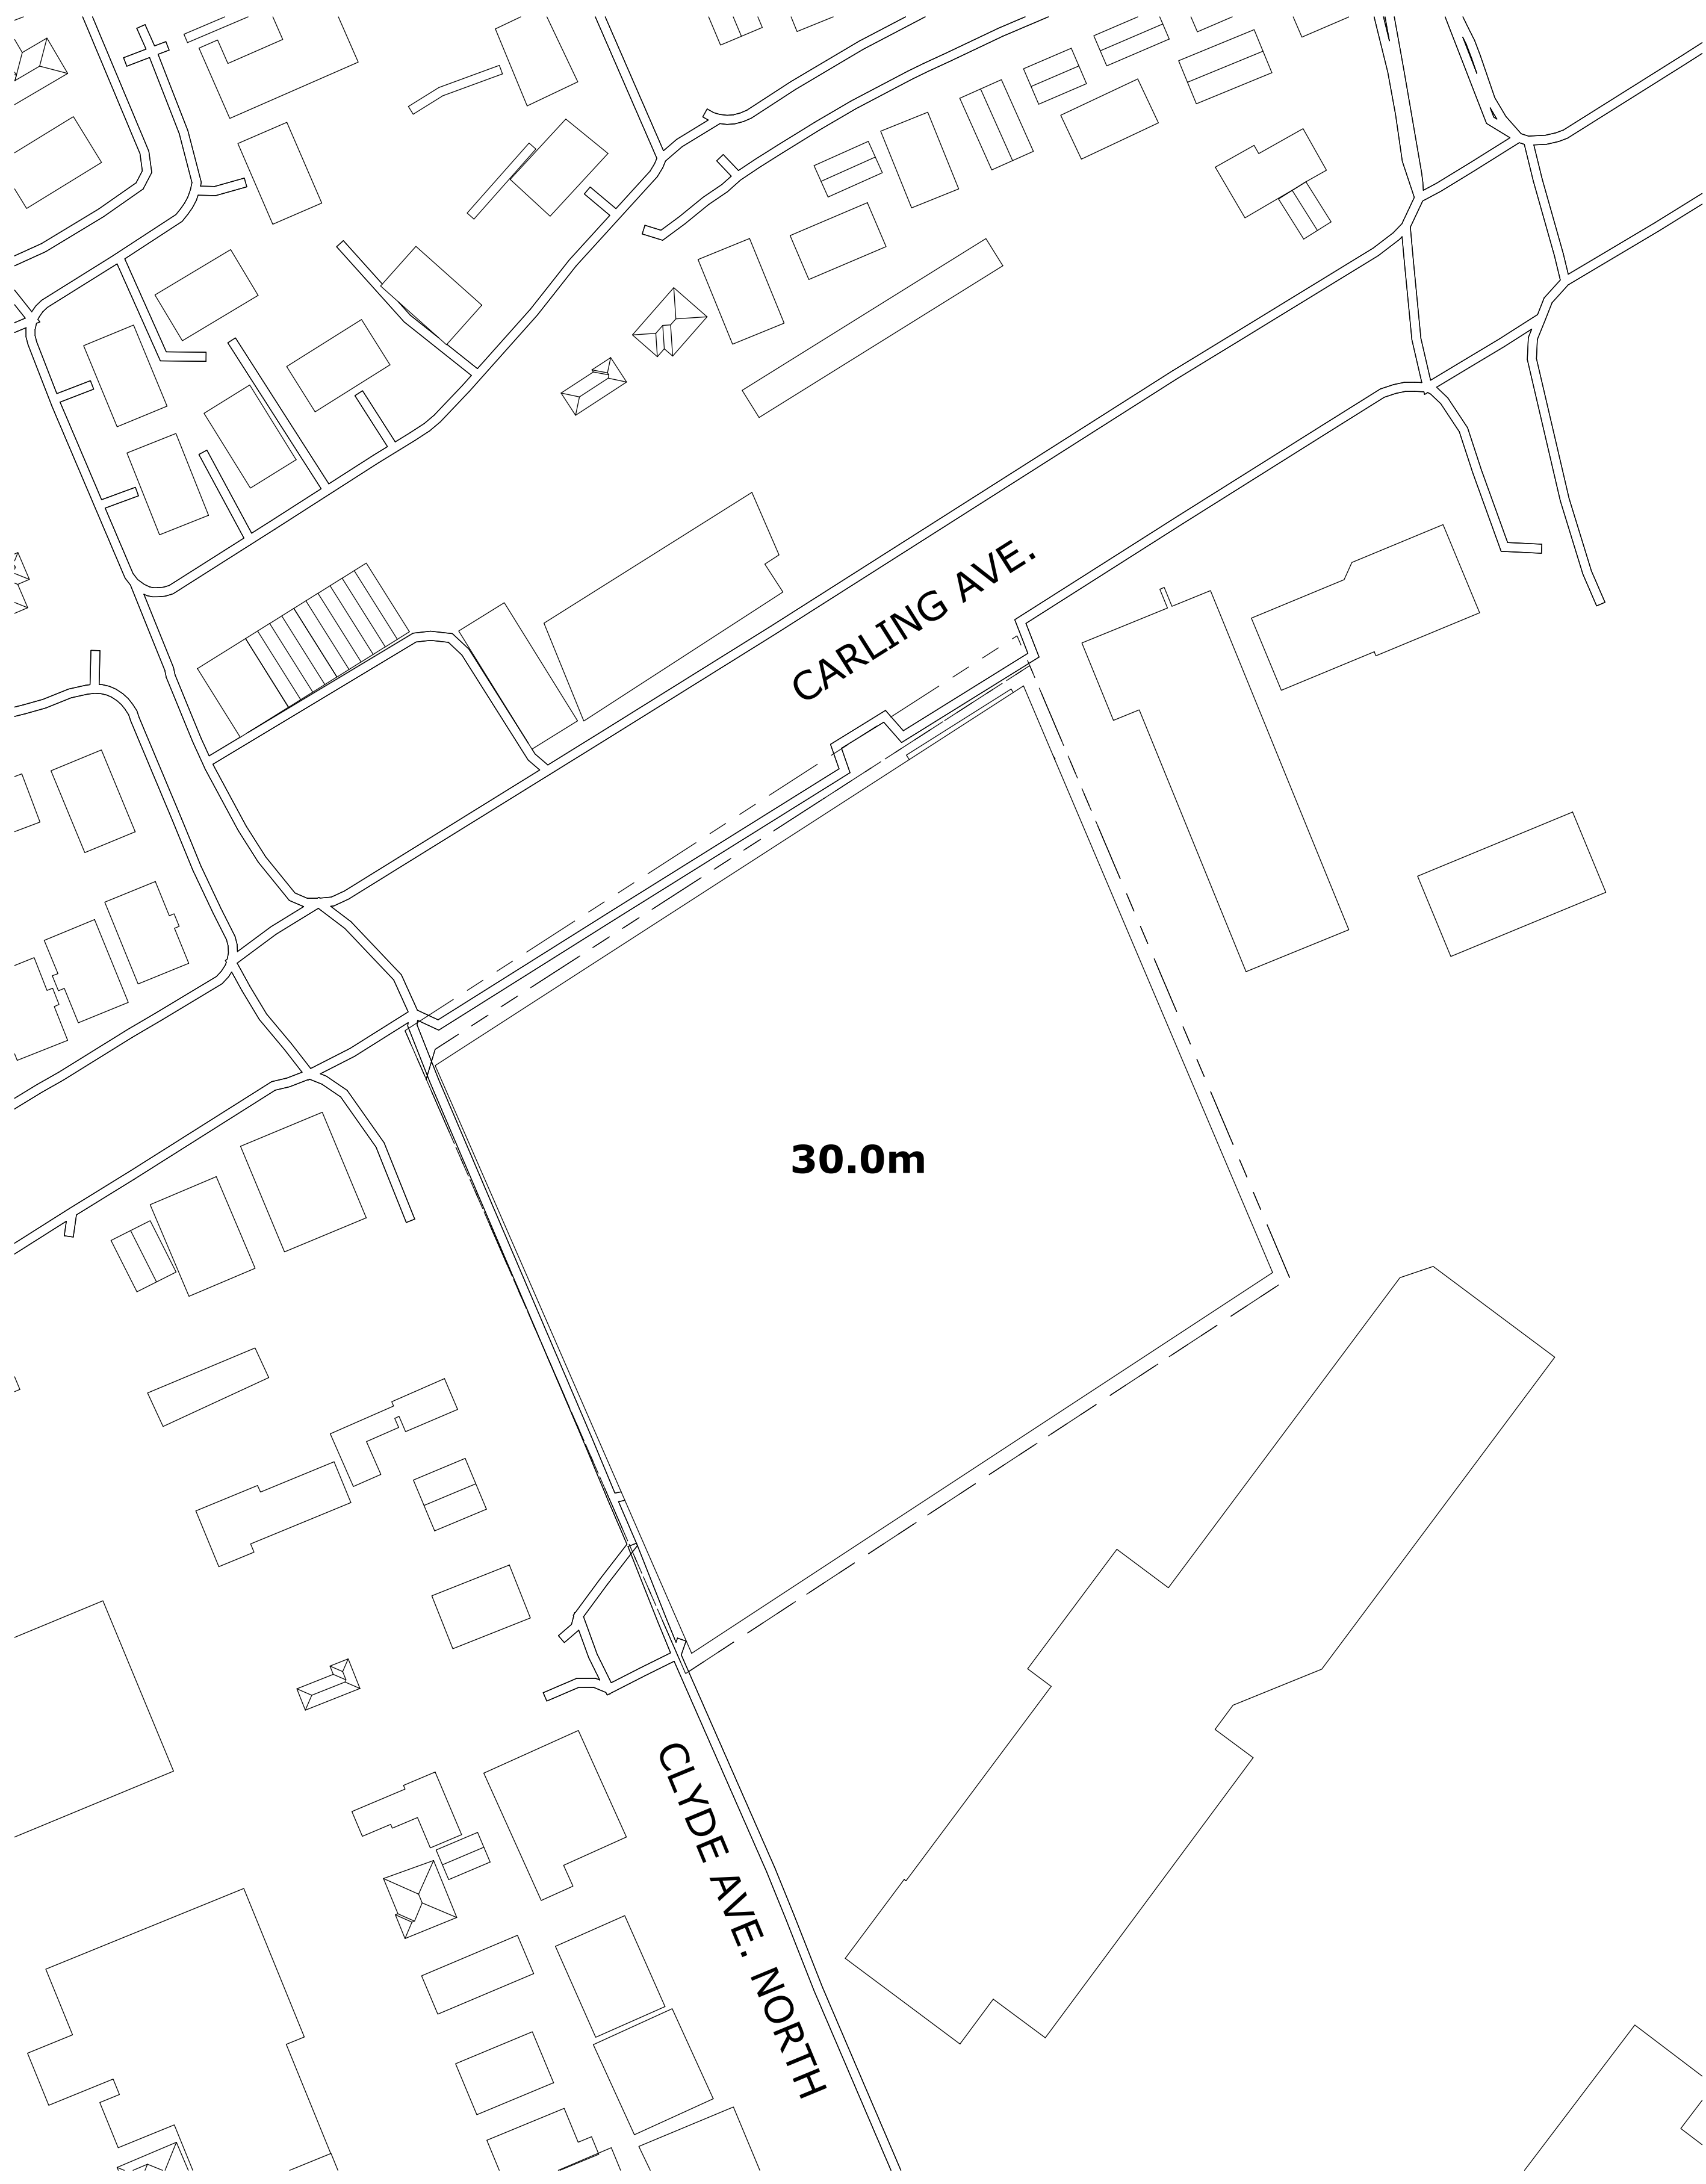

**AOR HEIGHT SCHEDULE**




**PROPOSED HEIGHT SCHEDULE**

**TOP-VIEW SHADOW ANALYSIS  
HEIGHT SCHEDULE**  
APPLICATION NO.: D02-02-22-0126

**LEGEND:**

- Proposed Development
- As-of-Right Shadow Outline
- New Net Shadow
- Arterial Mainstreet

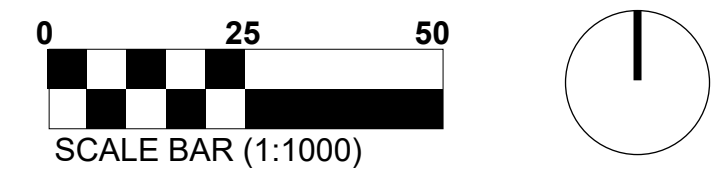

|     |        |                     |
|-----|--------|---------------------|
| No. | Date   | Revision            |
| 1   | 231120 | Issued for Rezoning |

It is the responsibility of the appropriate contractor to check and verify all dimensions on site and report all errors and/or omissions to the architect.

All contractors must comply with all pertinent codes and by-laws.

Do not scale drawings.

This drawing may not be used for construction until signed.

Copyright reserved.

**Hobin Architecture Incorporated**  
63 Pamela Street  
Ottawa, Ontario  
Canada K1S 5K6  
T: 613-235-7200  
F: 613-235-2005  
E: mail@hobinarc.com  
hobinarc.com

**HOBIN**  
ARCHITECTURE

PROJECT/LOCATION:  
1650-1660 CARLING AVENUE

DRAWING TITLE:  
SUN/SHADOW STUDY

|                 |                   |                  |
|-----------------|-------------------|------------------|
| DRAWN BY:<br>PB | DATE:<br>23.03.16 | SCALE:<br>1:1000 |
|-----------------|-------------------|------------------|

PROJECT:  
2214

DRAWING NO.:  
**A343**

REVISION NO.:



# SUN SHADOW ANALYSIS WRITTEN SUMMARY

## Shadow Impacts:

Sensitive areas within the sun shadow analysis' study area include an Arterial Mainstreet (Carling Avenue). The sun shadow study represents Carling Avenue as a magenta dashed line.

The arterial mainstreet of Carling Avenue is not impacted by the criteria of a new net shadow in any one spot for more than 3 consecutive hourly test times of the sidewalk on the opposite side of the street, being cast in shadow during the September test date.

## Latitude and Longitude of Site:

Lat: N 45°22'44.44"  
Lng: W 75°44'53.01"

## TOP-VIEW SHADOW ANALYSIS WRITTEN SUMMARY

APPLICATION NO.: D02-02-22-0126

RIO CAN

| No. | Date   | Revision            |
|-----|--------|---------------------|
| 1   | 231120 | Issued for Rezoning |

It is the responsibility of the appropriate contractor to check and verify all dimensions on site and report all errors and/or omissions to the architect.

All contractors must comply with all pertinent codes and by-laws.

Do not scale drawings.

This drawing may not be used for construction until signed.

Copyright reserved.

**Hobin Architecture Incorporated**  
63 Pamela Street  
Ottawa, Ontario  
Canada K1S 5K6  
T: 613-238-7200  
F: 613-235-2005  
E: mail@hobinarc.com  
hobinarc.com



**HOBIN**  
ARCHITECTURE

PROJECT/LOCATION:  
1650-1660 CARLING AVENUE

DRAWING TITLE:  
SUN/SHADOW STUDY

|                 |                   |                  |
|-----------------|-------------------|------------------|
| DRAWN BY:<br>PB | DATE:<br>23.03.16 | SCALE:<br>1:1000 |
|-----------------|-------------------|------------------|

|                  |                      |
|------------------|----------------------|
| PROJECT:<br>2214 | DRAWING NO.:<br>A344 |
| REVISION NO.:    |                      |

