



J:\140055\_1660Carling\7.0\_Production\7.03\_Design\04\_Civil\Land\Adequacy Report\Sheets\Figure 4.2 CONCEPTUAL STORM TRIBUTARY AREA PLAN.dwg Last Saved By: Ehenrie Last Saved At: Nov. 13, 23

EXISTING

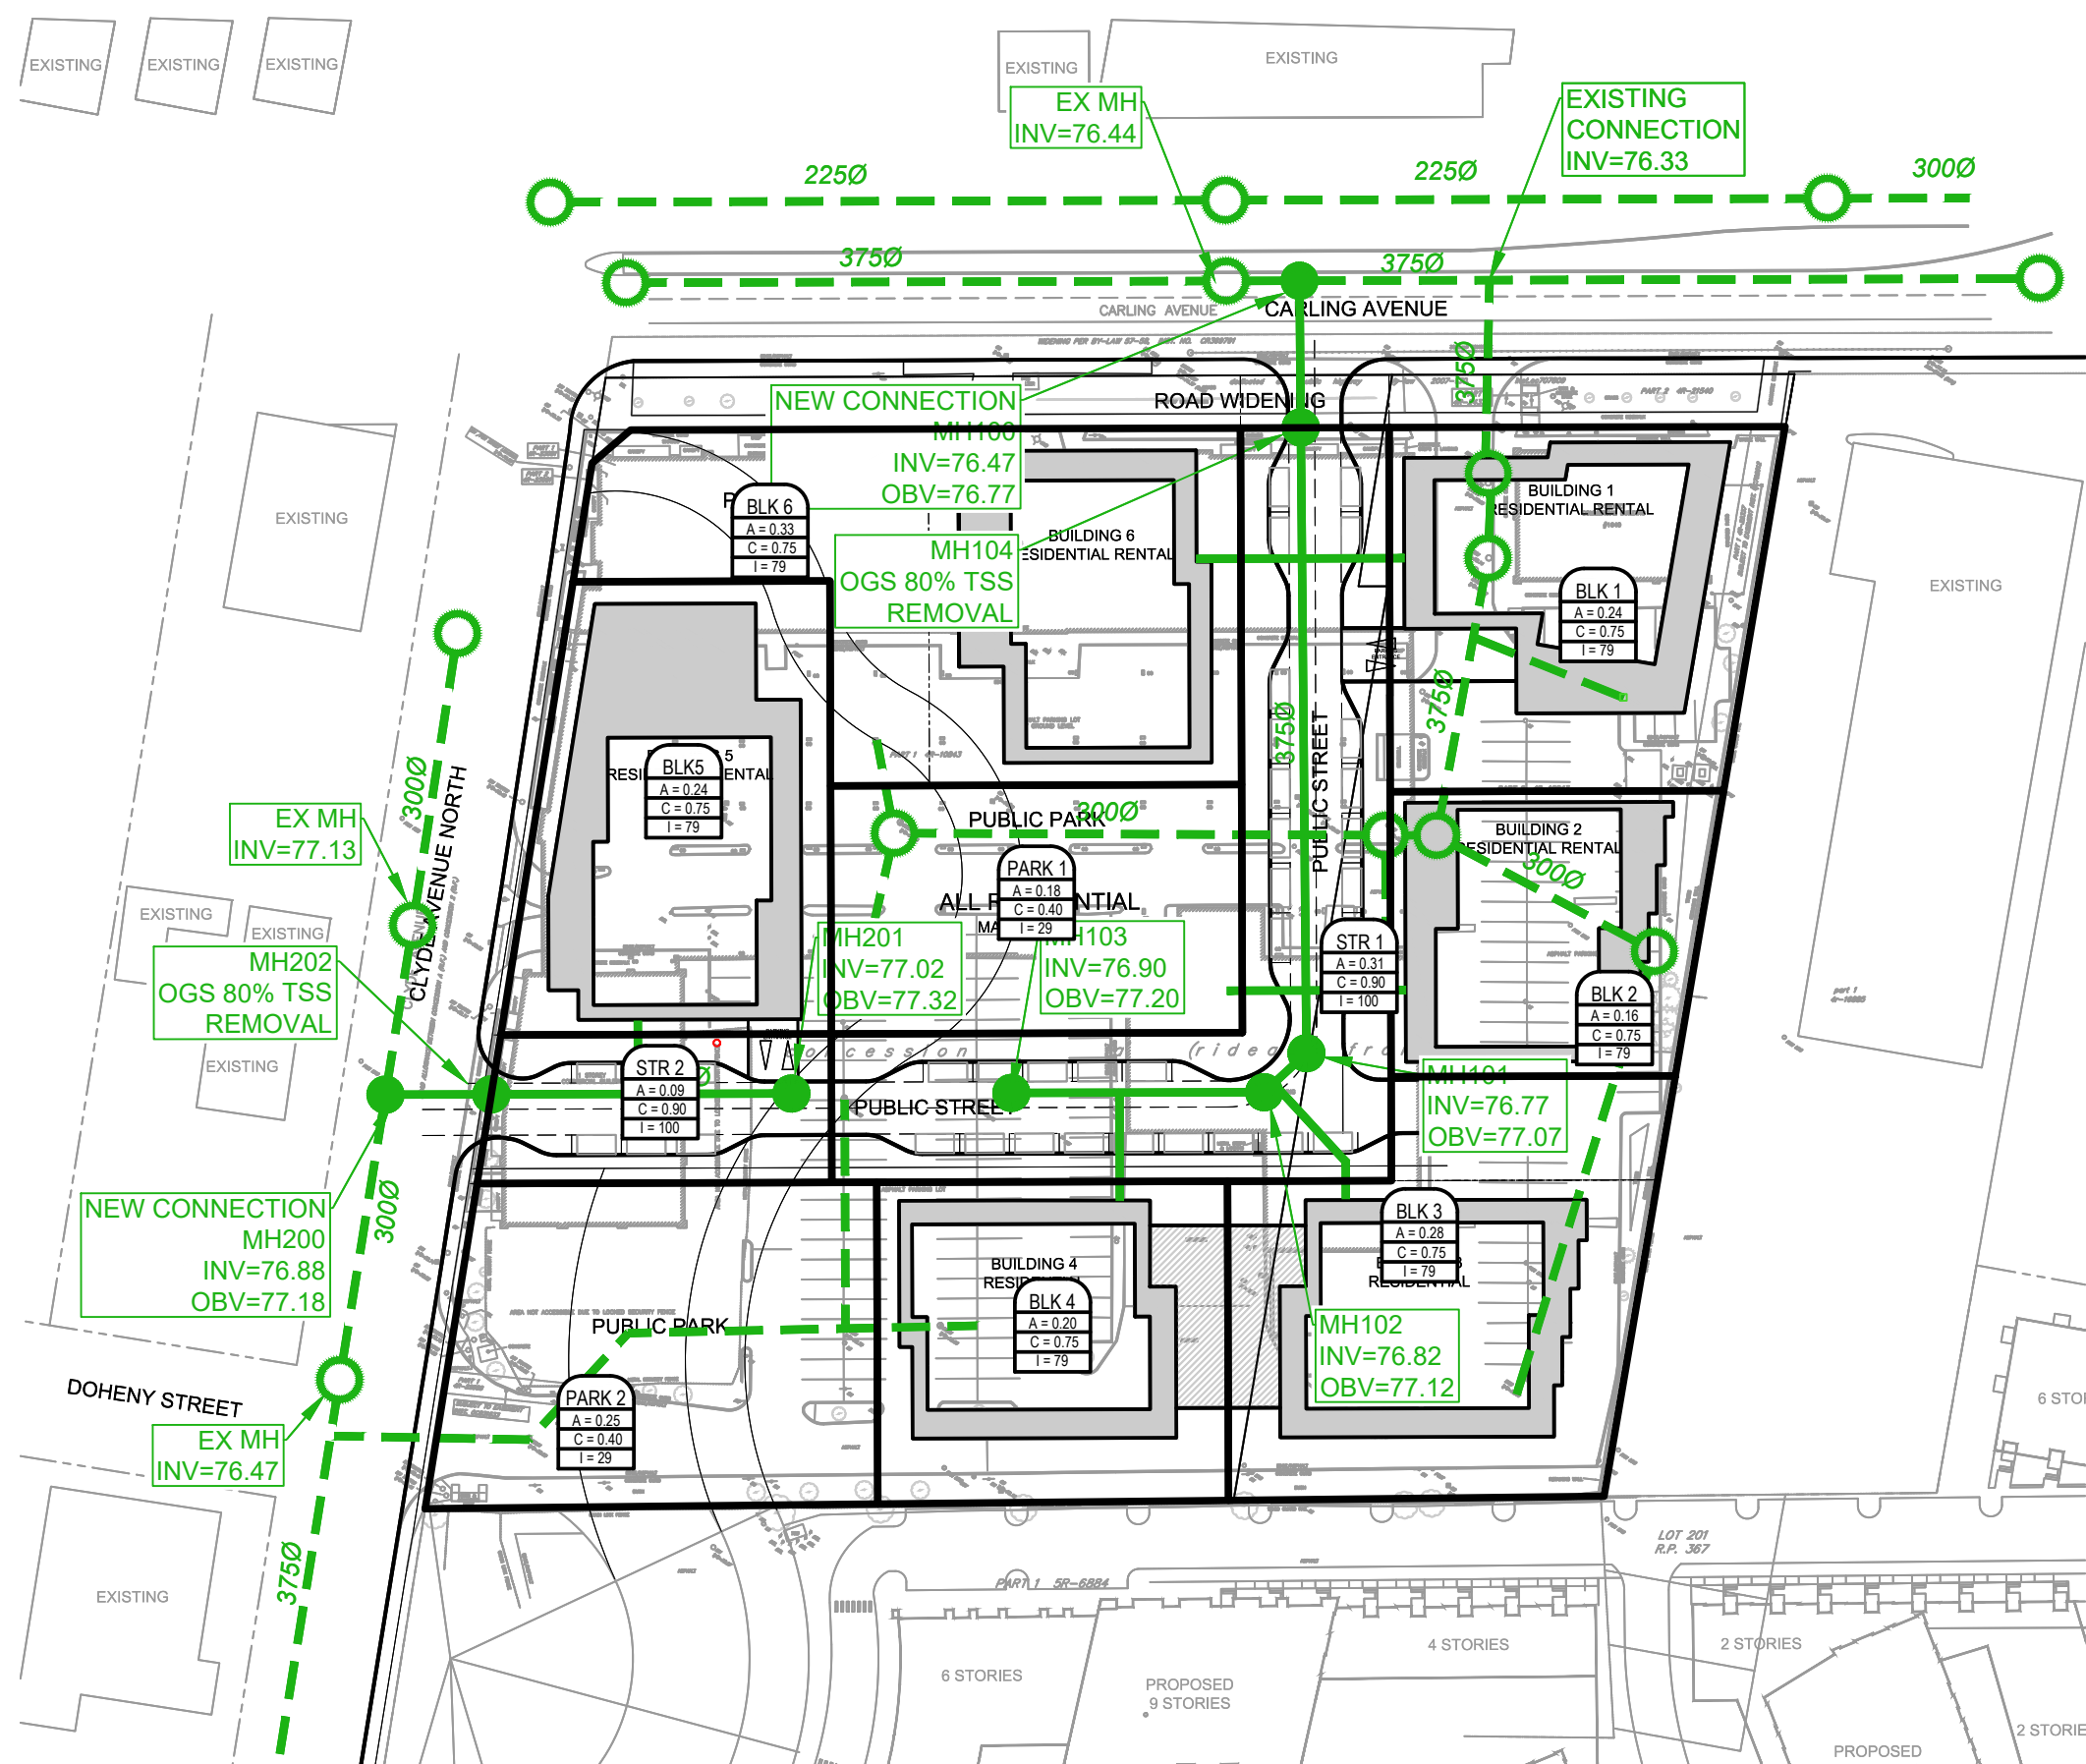

**LEGEND :**

PARK 1	AREA NUMBER
A = 0.18	AREA IN HECTARES
C = 0.40	RUNOFF COEFFICIENT
I = 29	

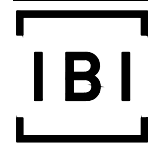

Scale  
1:1000

Project Title  
1640 - 1660 CARLING AVE

Drawing Title  
CONCEPTUAL STORM TRIBUTARY AREA PLAN

Sheet No.  
FIGURE 4.2  
2023-10-31

CITY FILE NUMBER: (D02-02-22-0126)